

THE ORIGINAL OF THE DOCUMENT
RECORDED AS FOLLOWS:
STATE OF HAWAII

BUREAU OF CONVEYANCES

DOCUMENT NO. _____ Doc A 9434000713

DATE - TIME _____ 10/30/2025 1:09 PM

LAND COURT SYSTEM

REGULAR SYSTEM

AFTER RECORDATION: RETURN BY MAIL () PICK-UP (X)

Imanaka Asato, LLC
745 Fort Street, 17th Floor
Honolulu, Hawaii 96813
(808) 521-9500

Tax Map Key No. (1) 2-1-054: 001

Total Pages: 264

**SECOND AMENDMENT TO DECLARATION OF CONDOMINIUM
PROPERTY REGIME OF KAHUINA AND
FIRST AMENDED AND RESTATED CONDOMINIUM MAP**

THIS SECOND AMENDMENT TO DECLARATION OF CONDOMINIUM PROPERTY REGIME OF KAHUINA AND FIRST AMENDED AND RESTATED CONDOMINIUM MAP (this "**Amendment**") is made this 29th day of October, 2025, by **KAKAAKO BLOCK C LLC**, a Hawaii limited liability company, with its principal place of business and post office address at 1100 Alakea Street, 27th Floor, Honolulu, Hawaii 96813 ("**Developer**").

WITNESSETH:

WHEREAS, the Kahuina condominium project ("**Project**") was created by that certain Declaration of Condominium Property Regime of Kahuina, dated September 19, 2025, recorded at the Bureau of Conveyances of the State of Hawaii ("**Bureau**") as Document No. A-9393001279, as amended by that certain First Amendment to Declaration of Condominium Property Regime of Kahuina, dated October 10, 2025, recorded at said Bureau as Document No. A-9414000694, as the same may be further amended from time to time ("**Declaration**"), and that certain Condominium Map No. 6762 recorded at said Bureau ("**Condominium Map**"); and

WHEREAS, pursuant to Article XV, Section B.1 of the Declaration, the Declaration may be amended by Developer at any time prior to the closing of the sale of the first Residential Unit or Live-Work Unit in the Project; provided, however, any amendment that materially and adversely affects the Commercial Units, the Commercial Limited Common Elements, or the Commercial Unit Limited Common Elements shall be subject to the consent of a Majority of the Commercial Unit Class and the Commercial Director, and any amendment that materially and adversely affects the Parking Stall Units or Parking Stall Unit Limited Common Elements shall be subject to the consent of a Majority of the Parking Stall Unit Class and the Parking Director; and

WHEREAS, no sales of Units in the Project have closed; and

WHEREAS, Developer wishes to amend the Declaration to correct the net living area of Residential Unit Type A-3C and amend and restate the Condominium Map to correct technical defects; and

WHEREAS, such amendments do not materially and adversely affect the Commercial Units, the Commercial Limited Common Elements, the Commercial Unit Limited Common Elements, the Parking Stall Units, or the Parking Stall Unit Limited Common Elements.

NOW, THEREFORE, in consideration of the premises and other good and valuable consideration, the receipt and sufficiency of which are hereby acknowledged, Developer does hereby amend the Declaration and amend and restate the Condominium Map as follows:

1. Amendment to Exhibit "B". Exhibit "B" to the Declaration shall be amended and replaced in its entirety with the Exhibit "B" attached hereto and incorporated herein by this reference to (a) correct the net living area of Residential Unit Type A-3C; and (b) recalculate the Common Interest and Class Common Interest.
2. Amended and Restated Condominium Map. The Condominium Map is hereby amended, restated, and replaced in its entirety with the Condominium Map attached hereto and recorded concurrently herewith to correct technical defects.
3. In conformance with Section 514B-34 of the Hawaii Revised Statutes, the Verified Statement of Registered Architect, which certifies that the Condominium Map, as amended hereby, is consistent with the plans of the condominium's building or buildings filed or to be filed with the government official having jurisdiction over the issuance of permits for the construction of buildings in the county in which the condominium property regime is located, is attached hereto and recorded concurrently herewith.
4. In all other respects, the Declaration shall remain unchanged and in full force and effect.
5. Capitalized terms used herein, unless otherwise noted, shall have the meanings set forth in the Declaration.

[The remainder of this page is intentionally left blank.]


IN WITNESS WHEREOF, Developer has executed this Amendment on the day and year first above written.

KAKAAKO BLOCK C LLC,
a Hawaii limited liability company

By **KAKAAKO BLOCK C SPEM LLC,**
a Delaware limited liability company
Its Sole Member

By **BLOCK C HOLDING COMPANY LLC,**
a Hawaii limited liability company
Its Sole Member

By **STANFORD CARR DEVELOPMENT, LLC,**
a Hawaii limited liability company
Its Sole Member

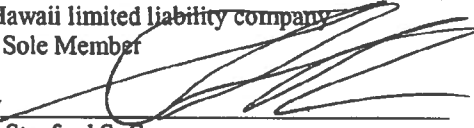By 
Stanford S. Carr
Its Manager


"Developer"

STATE OF HAWAII

CITY AND COUNTY OF HONOLULU

SS:

On this 23rd day of October, 2025, before me appeared Stanford S. Carr, to me personally known, who, being by me duly sworn or affirmed, did say that such person(s) executed the foregoing instrument as the free act and deed of such person(s), and if applicable, in the capacities shown, having been duly authorized to execute such instrument in such capacities.

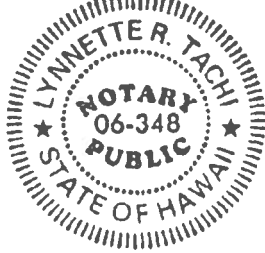

(Official Stamp or Seal)

Lynnette R. Tachi
Print Name: Lynnette R. Tachi
Notary Public, in and for said State

My commission expires: 06/11/2026

NOTARY CERTIFICATION STATEMENT

Document Identification or Description: **SECOND AMENDMENT TO DECLARATION OF CONDOMINIUM PROPERTY REGIME OF KAHUINA AND FIRST AMENDED AND RESTATED CONDOMINIUM MAP**

Document Date: _____ or ☒ Undated at time of notarization.


No. of Pages: 264 Jurisdiction: First Circuit
(in which notarial act is performed)

Lynnette R. Tachi
Signature of Notary

10/23/2025
Date of Notarization and
Certification Statement

Lynnette R. Tachi
Printed Name of Notary

My Commission Expires: 06/11/2026

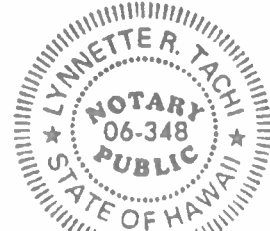

(Official Stamp or Seal)

EXHIBIT "B"

UNIT NUMBERS, UNIT TYPES, NUMBER OF BEDROOMS AND BATHROOMS, APPROXIMATE NET LIVING AREAS, APPROXIMATE LANAI AREAS, APPROXIMATE TOTAL NET AREAS, COMMON INTEREST, PARKING STALLS, CLASS COMMON INTEREST

I. UNIT NUMBERS, UNIT TYPES, NUMBER OF BEDROOMS AND BATHROOMS, APPROXIMATE NET LIVING AREAS, APPROXIMATE LANAI AREAS, APPROXIMATE TOTAL NET AREAS, COMMON INTEREST, PARKING STALLS

Twr	Unit No.	Unit Type	Bed/ Bath	Approx. Net Living Area (SF)	Approx. Lanai Area (SF)	Approx. Total Net Area (SF)	Common Interest (%)	Prkg. Stall 1	Prkg. Stall 2	Prkg. Stall 3
A	A201	A-2BR.3	2/2	901.30		901.30	0.124815%	709		
A	A202	A-2AR	2/2	1,003.90	49.60	1,053.50	0.139024%	710		
A	A203	A-1BR	1/1	594.70	55.00	649.70	0.082356%	643		
A	A204	A-1B	1/1	595.20	55.00	650.20	0.082426%	644		
A	A205	A-2A	2/2	1,004.00	49.60	1,053.60	0.139038%	R709		
A	A206	A-2B	2/2	901.30	43.60	944.90	0.124815%	R710		
A	A207	A-2BR	2/2	901.30	43.60	944.90	0.124815%	R711		
A	A208	A-2AR.1	2/2	984.60		984.60	0.136351%	R734		
A	A209	A-2C	2/2	955.00		955.00	0.132252%	708		
A	A301	A-2BR.4	2/2	901.30	43.60	944.90	0.124815%	R735		
A	A302	A-2AR	2/2	1,003.90	49.60	1,053.50	0.139024%	G706		
A	A303	A-1BR	1/1	594.70	55.00	649.70	0.082356%	645		
A	A304	A-1B	1/1	595.20	55.00	650.20	0.082426%	646		
A	A305	A-2A	2/2	1,004.00	49.60	1,053.60	0.139038%	G707		
A	A306	A-2B	2/2	901.30	43.60	944.90	0.124815%	G708		
A	A307	A-2BR.4	2/2	901.30	43.60	944.90	0.124815%	626		
A	A308	A-2AR	2/2	1,003.90	49.60	1,053.50	0.139024%	627		
A	A309	A-2A	2/2	1,004.00	49.60	1,053.60	0.139038%	R737		
A	A310	A-2B	2/2	901.30	43.60	944.90	0.124815%	R736		
A	A401	A-1D	1/1	620.00	43.60	663.60	0.085860%	619		
A	A402	A-3K	3/3	1,287.20	49.60	1,336.80	0.178256%	G616	G617	
A	A403	A-1BR	1/1	594.70	55.00	649.70	0.082356%	647		
A	A404	A-1B	1/1	595.20	55.00	650.20	0.082426%	648		
A	A405	A-2A	2/2	1,004.00	49.60	1,053.60	0.139038%	G624	G625	
A	A406	A-2B	2/2	901.30	43.60	944.90	0.124815%	620	621	
A	A407	A-1D	1/1	620.00	43.60	663.60	0.085860%	642		
A	A408	A-3K	3/3	1,287.20	49.60	1,336.80	0.178256%	649	650	
A	A409	A-1AR	1/1	602.00	56.90	658.90	0.083367%	652		
A	A410	A-1A	1/1	602.00	56.90	658.90	0.083367%	653		
A	A411	A-2A	2/2	1,004.00	49.60	1,053.60	0.139038%	G620	G621	
A	A412	A-2B	2/2	901.30	43.60	944.90	0.124815%	G618	G619	
A	A501	A-1D	1/1	620.00	43.60	663.60	0.085860%	R741		
A	A502	A-3K	3/3	1,287.20	49.60	1,336.80	0.178256%	G626	G627	
A	A503	A-1BR	1/1	594.70	55.00	649.70	0.082356%	654		
A	A504	A-1B	1/1	595.20	55.00	650.20	0.082426%	659		
A	A505	A-2A	2/2	1,004.00	49.60	1,053.60	0.139038%	R628	R629	
A	A506	A-2B	2/2	901.30	43.60	944.90	0.124815%	R630	R631	
A	A507	A-1D	1/1	620.00	43.60	663.60	0.085860%	R740		
A	A508	A-3K	3/3	1,287.20	49.60	1,336.80	0.178256%	G634	G635	
A	A509	A-1AR	1/1	602.00	56.90	658.90	0.083367%	543		
A	A510	A-1A	1/1	602.00	56.90	658.90	0.083367%	544		

Twr	Unit No.	Unit Type	Bed/ Bath	Approx. Net Living Area (SF)	Approx. Lanai Area (SF)	Approx. Total Net Area (SF)	Common Interest (%)	Prkg. Stall 1	Prkg. Stall 2	Prkg. Stall 3
A	A511	A-2A	2/2	1,004.00	49.60	1,053.60	0.139038%	617	618	
A	A512	A-2B	2/2	901.30	43.60	944.90	0.124815%	622	623	
A	A601	A-1D	1/1	620.00	43.60	663.60	0.085860%	651		
A	A602	A-3K	3/3	1,287.20	49.60	1,336.80	0.178256%	540	541	
A	A603	A-1BR	1/1	594.70	55.00	649.70	0.082356%	545		
A	A604	A-1B	1/1	595.20	55.00	650.20	0.082426%	546		
A	A605	A-2A	2/2	1,004.00	49.60	1,053.60	0.139038%	516	517	
A	A606	A-2B	2/2	901.30	43.60	944.90	0.124815%	532	533	
A	A607	A-1D	1/1	620.00	43.60	663.60	0.085860%	624		
A	A608	A-3K	3/3	1,287.20	49.60	1,336.80	0.178256%	538	539	
A	A609	A-1AR	1/1	602.00	56.90	658.90	0.083367%	547		
A	A610	A-1A	1/1	602.00	56.90	658.90	0.083367%	548		
A	A611	A-2A	2/2	1,004.00	49.60	1,053.60	0.139038%	G612	G613	
A	A612	A-2B	2/2	901.30	43.60	944.90	0.124815%	514	515	
A	A701	A-1D	1/1	620.00	43.60	663.60	0.085860%	625		
A	A702	A-3K	3/3	1,287.20	49.60	1,336.80	0.178256%	G510	G511	
A	A703	A-1BR	1/1	594.70	55.00	649.70	0.082356%	552		
A	A704	A-1B	1/1	595.20	55.00	650.20	0.082426%	553		
A	A705	A-2A	2/2	1,004.00	49.60	1,053.60	0.139038%	G432	G433	
A	A706	A-2B	2/2	901.30	43.60	944.90	0.124815%	530	531	
A	A707	A-1D	1/1	620.00	43.60	663.60	0.085860%	G703		
A	A708	A-3K	3/3	1,287.20	49.60	1,336.80	0.178256%	R311	R312	
A	A709	A-1AR	1/1	602.00	56.90	658.90	0.083367%	554		
A	A710	A-1A	1/1	602.00	56.90	658.90	0.083367%	559		
A	A711	A-2A	2/2	1,004.00	49.60	1,053.60	0.139038%	R536	R537	
A	A712	A-2B	2/2	901.30	43.60	944.90	0.124815%	G704	G705	
A	A801	A-1D	1/1	620.00	43.60	663.60	0.085860%	G632		
A	A802	A-3K	3/3	1,287.20	49.60	1,336.80	0.178256%	418	419	
A	A803	A-1BR	1/1	594.70	55.00	649.70	0.082356%	443		
A	A804	A-1B	1/1	595.20	55.00	650.20	0.082426%	444		
A	A805	A-2A	2/2	1,004.00	49.60	1,053.60	0.139038%	G319	G320	
A	A806	A-2B	2/2	901.30	43.60	944.90	0.124815%	424	425	
A	A807	A-1D	1/1	620.00	43.60	663.60	0.085860%	G633		
A	A808	A-3K	3/3	1,287.20	49.60	1,336.80	0.178256%	G334	G335	
A	A809	A-1AR	1/1	602.00	56.90	658.90	0.083367%	445		
A	A810	A-1A	1/1	602.00	56.90	658.90	0.083367%	446		
A	A811	A-2A	2/2	1,004.00	49.60	1,053.60	0.139038%	R319	R320	
A	A812	A-2B	2/2	901.30	43.60	944.90	0.124815%	332	333	
A	A901	A-1D	1/1	620.00	43.60	663.60	0.085860%	542		
A	A902	A-3K	3/3	1,287.20	49.60	1,336.80	0.178256%	R606	R607	
A	A903	A-1BR	1/1	594.70	55.00	649.70	0.082356%	447		
A	A904	A-1B	1/1	595.20	55.00	650.20	0.082426%	448		
A	A905	A-2A	2/2	1,004.00	49.60	1,053.60	0.139038%	324	325	
A	A906	A-2B	2/2	901.30	43.60	944.90	0.124815%	440	441	
A	A907	A-1D	1/1	620.00	43.60	663.60	0.085860%	G609		
A	A908	A-3K	3/3	1,287.20	49.60	1,336.80	0.178256%	R603	R604	
A	A909	A-1AR	1/1	602.00	56.90	658.90	0.083367%	452		
A	A910	A-1A	1/1	602.00	56.90	658.90	0.083367%	453		
A	A911	A-2A	2/2	1,004.00	49.60	1,053.60	0.139038%	536	537	
A	A912	A-2B	2/2	901.30	43.60	944.90	0.124815%	534	535	

Twr	Unit No.	Unit Type	Bed/ Bath	Approx. Net Living Area (SF)	Approx. Lanai Area (SF)	Approx. Total Net Area (SF)	Common Interest (%)	Prkg. Stall 1	Prkg. Stall 2	Prkg. Stall 3
A	A1001	A-1D	1/1	620.00	43.60	663.60	0.085860%	G608		
A	A1002	A-3K	3/3	1,287.20	49.60	1,336.80	0.178256%	604	605	
A	A1003	A-1BR	1/1	594.70	55.00	649.70	0.082356%	454		
A	A1004	A-1B	1/1	595.20	55.00	650.20	0.082426%	459		
A	A1005	A-2A	2/2	1,004.00	49.60	1,053.60	0.139038%	R705	R706	
A	A1006	A-2B	2/2	901.30	43.60	944.90	0.124815%	R742	R743	
A	A1007	A-1D	1/1	620.00	43.60	663.60	0.085860%	R613		
A	A1008	A-3K	3/3	1,287.20	49.60	1,336.80	0.178256%	G443	G444	
A	A1009	A-1AR	1/1	602.00	56.90	658.90	0.083367%	343		
A	A1010	A-1A	1/1	602.00	56.90	658.90	0.083367%	344		
A	A1011	A-2A	2/2	1,004.00	49.60	1,053.60	0.139038%	G410	G411	
A	A1012	A-2B	2/2	901.30	43.60	944.90	0.124815%	432	433	
A	A1101	A-1D	1/1	620.00	43.60	663.60	0.085860%	R612		
A	A1102	A-3K	3/3	1,287.20	49.60	1,336.80	0.178256%	R325	R326	
A	A1103	A-1BR	1/1	594.70	55.00	649.70	0.082356%	345		
A	A1104	A-1B	1/1	595.20	55.00	650.20	0.082426%	346		
A	A1105	A-2A	2/2	1,004.00	49.60	1,053.60	0.139038%	615	616	
A	A1106	A-2B	2/2	901.30	43.60	944.90	0.124815%	G614	G615	
A	A1107	A-1D	1/1	620.00	43.60	663.60	0.085860%	R611		
A	A1108	A-3K	3/3	1,287.20	49.60	1,336.80	0.178256%	G610	G611	
A	A1109	A-1AR	1/1	602.00	56.90	658.90	0.083367%	347		
A	A1110	A-1A	1/1	602.00	56.90	658.90	0.083367%	348		
A	A1111	A-2A	2/2	1,004.00	49.60	1,053.60	0.139038%	R616	R617	
A	A1112	A-1E	1/1	738.60	-	738.60	0.102284%	R614		
A	A1201	A-1D	1/1	620.00	43.60	663.60	0.085860%	R610		
A	A1202	A-3K	3/3	1,287.20	49.60	1,336.80	0.178256%	G514	G515	
A	A1203	A-1BR	1/1	594.70	55.00	649.70	0.082356%	352		
A	A1204	A-1B	1/1	595.20	55.00	650.20	0.082426%	353		
A	A1205	A-2A	2/2	1,004.00	49.60	1,053.60	0.139038%	R514	R515	
A	A1206	A-2B	2/2	901.30	43.60	944.90	0.124815%	R516	R517	
A	A1207	A-1D	1/1	620.00	43.60	663.60	0.085860%	527		
A	A1208	A-3K	3/3	1,287.20	49.60	1,336.80	0.178256%	R520	R521	
A	A1209	A-1AR	1/1	602.00	56.90	658.90	0.083367%	354		
A	A1210	A-1A	1/1	602.00	56.90	658.90	0.083367%	358		
A	A1211	A-2A	2/2	1,004.00	49.60	1,053.60	0.139038%	G520	G521	
A	A1212	A-2B	2/2	901.30	40.40	941.70	0.124815%	G518	G519	
A	A1301	A-1D	1/1	620.00	43.60	663.60	0.085860%	526		
A	A1302	A-3K	3/3	1,287.20	49.60	1,336.80	0.178256%	G606	G607	
A	A1303	A-1BR	1/1	594.70	55.00	649.70	0.082356%	R722		
A	A1304	A-1B	1/1	595.20	55.00	650.20	0.082426%	R723		
A	A1305	A-2A	2/2	1,004.00	49.60	1,053.60	0.139038%	R636	R637	
A	A1306	A-2B	2/2	901.30	43.60	944.90	0.124815%	R608	R609	
A	A1307	A-1D	1/1	620.00	43.60	663.60	0.085860%	525		
A	A1308	A-3K	3/3	1,287.20	49.60	1,336.80	0.178256%	G636	G637	
A	A1309	A-1AR	1/1	602.00	56.90	658.90	0.083367%	G622		
A	A1310	A-1A	1/1	602.00	56.90	658.90	0.083367%	R622		
A	A1311	A-2A	2/2	1,004.00	49.60	1,053.60	0.139038%	609	610	
A	A1312	A-2B	2/2	901.30	43.60	944.90	0.124815%	611	612	
A	A1401	A-1D	1/1	620.00	43.60	663.60	0.085860%	524		
A	A1402	A-3K	3/3	1,287.20	49.60	1,336.80	0.178256%	R333	R334	

Twr	Unit No.	Unit Type	Bed/ Bath	Approx. Net Living Area (SF)	Approx. Lanai Area (SF)	Approx. Total Net Area (SF)	Common Interest (%)	Prkg. Stall 1	Prkg. Stall 2	Prkg. Stall 3
A	A1403	A-1BR	1/1	594.70	55.00	649.70	0.082356%	R623		
A	A1404	A-1B	1/1	595.20	55.00	650.20	0.082426%	G623		
A	A1405	A-2A	2/2	1,004.00	49.60	1,053.60	0.139038%	R638	R639	
A	A1406	A-2B	2/2	901.30	43.60	944.90	0.124815%	G638	G639	
A	A1407	A-1D	1/1	620.00	43.60	663.60	0.085860%	G529		
A	A1408	A-3K	3/3	1,287.20	49.60	1,336.80	0.178256%	G426	G427	
A	A1409	A-1AR	1/1	602.00	56.90	658.90	0.083367%	G522		
A	A1410	A-1A	1/1	602.00	56.90	658.90	0.083367%	R522		
A	A1411	A-2A	2/2	1,004.00	49.60	1,053.60	0.139038%	R707	R708	
A	A1412	A-2B	2/2	901.30	43.60	944.90	0.124815%	R738	R739	
A	A1501	A-1D	1/1	620.00	43.60	663.60	0.085860%	340		
A	A1502	A-3K	3/3	1,287.20	49.60	1,336.80	0.178256%	G416	G417	
A	A1503	A-1BR	1/1	594.70	55.00	649.70	0.082356%	G523		
A	A1504	A-1B	1/1	595.20	55.00	650.20	0.082426%	R523		
A	A1505	A-2A	2/2	1,004.00	49.60	1,053.60	0.139038%	R508	R509	
A	A1506	A-2B	2/2	901.30	43.60	944.90	0.124815%	R510	R511	
A	A1507	A-1D	1/1	620.00	43.60	663.60	0.085860%	341		
A	A1508	A-3K	3/3	1,287.20	49.60	1,336.80	0.178256%	G326	G327	
A	A1509	A-1AR	1/1	602.00	56.90	658.90	0.083367%	G422		
A	A1510	A-1A	1/1	602.00	56.90	658.90	0.083367%	R422		
A	A1511	A-2A	2/2	1,004.00	49.60	1,053.60	0.139038%	R524	R525	
A	A1512	A-2B	2/2	901.30	43.60	944.90	0.124815%	R526	R527	
A	A1601	A-1D	1/1	620.00	43.60	663.60	0.085860%	529		
A	A1602	A-3K	3/3	1,287.20	49.60	1,336.80	0.178256%	G313	G314	
A	A1603	A-1BR	1/1	594.70	55.00	649.70	0.082356%	R423		
A	A1604	A-1B	1/1	595.20	55.00	650.20	0.082426%	G423		
A	A1605	A-2A	2/2	1,004.00	49.60	1,053.60	0.139038%	R420	R421	
A	A1606	A-2B	2/2	901.30	43.60	944.90	0.124815%	R418	R419	
A	A1607	A-1D	1/1	620.00	43.60	663.60	0.085860%	G524		
A	A1608	A-3K	3/3	1,287.20	49.60	1,336.80	0.178256%	R426	R427	
A	A1609	A-1AR	1/1	602.00	56.90	658.90	0.083367%	R720		
A	A1610	A-1A	1/1	602.00	56.90	658.90	0.083367%	R721		
A	A1611	A-2A	2/2	1,004.00	49.60	1,053.60	0.139038%	G533	G534	
A	A1612	A-2B	2/2	901.30	43.60	944.90	0.124815%	G531	G532	
A	A1701	A-1D	1/1	620.00	43.60	663.60	0.085860%	G525		
A	A1702	A-3K	3/3	1,287.20	49.60	1,336.80	0.178256%	434	435	
A	A1703	A-1BR	1/1	594.70	55.00	649.70	0.082356%	R725		
A	A1704	A-1B	1/1	595.20	55.00	650.20	0.082426%	R724		
A	A1705	A-2A	2/2	1,004.00	49.60	1,053.60	0.139038%	436	437	
A	A1706	A-2B	2/2	901.30	43.60	944.90	0.124815%	438	439	
A	A1707	A-1D	1/1	620.00	43.60	663.60	0.085860%	G526		
A	A1708	A-3K	3/3	1,287.20	49.60	1,336.80	0.178256%	449	450	
A	A1709	A-1AR	1/1	602.00	56.90	658.90	0.083367%	R726		
A	A1710	A-1A	1/1	602.00	56.90	658.90	0.083367%	R727		
A	A1711	A-2A	2/2	1,004.00	49.60	1,053.60	0.139038%	428	429	
A	A1712	A-2B	2/2	901.30	43.60	944.90	0.124815%	430	431	
A	A1801	A-1D	1/1	620.00	43.60	663.60	0.085860%	G527		
A	A1802	A-3K	3/3	1,287.20	49.60	1,336.80	0.178256%	426	427	
A	A1803	A-1BR	1/1	594.70	55.00	649.70	0.082356%	R719		
A	A1804	A-1B	1/1	595.20	55.00	650.20	0.082426%	R718		

Twr	Unit No.	Unit Type	Bed/ Bath	Approx. Net Living Area (SF)	Approx. Lanai Area (SF)	Approx. Total Net Area (SF)	Common Interest (%)	Prkg. Stall 1	Prkg. Stall 2	Prkg. Stall 3
A	A1805	A-2A	2/2	1,004.00	49.60	1,053.60	0.139038%	510	511	
A	A1806	A-2B	2/2	901.30	43.60	944.90	0.124815%	512	513	
A	A1807	A-1D	1/1	620.00	43.60	663.60	0.085860%	G528		
A	A1808	A-3K	3/3	1,287.20	49.60	1,336.80	0.178256%	G512	G513	
A	A1809	A-1AR	1/1	602.00	56.90	658.90	0.083367%	628		
A	A1810	A-1A	1/1	602.00	56.90	658.90	0.083367%	629		
A	A1811	A-2A	2/2	1,004.00	49.60	1,053.60	0.139038%	420	421	
A	A1812	A-2B	2/2	901.30	43.60	944.90	0.124815%	422	423	
A	A1901	A-1D	1/1	620.00	43.60	663.60	0.085860%	G530		
A	A1902	A-3K	3/3	1,287.20	49.60	1,336.80	0.178256%	G506	G507	
A	A1903	A-1BR	1/1	594.70	55.00	649.70	0.082356%	631		
A	A1904	A-1B	1/1	595.20	55.00	650.20	0.082426%	630		
A	A1905	A-2A	2/2	1,004.00	49.60	1,053.60	0.139038%	R506	R507	
A	A1906	A-2B	2/2	901.30	43.60	944.90	0.124815%	R432	R431	
A	A1907	A-1D	1/1	620.00	43.60	663.60	0.085860%	633		
A	A1908	A-3K	3/3	1,287.20	49.60	1,336.80	0.178256%	R412	R413	
A	A1909	A-1AR	1/1	602.00	56.90	658.90	0.083367%	521		
A	A1910	A-1A	1/1	602.00	56.90	658.90	0.083367%	632		
A	A1911	A-2A	2/2	1,004.00	49.60	1,053.60	0.139038%	R416	R417	
A	A1912	A-2B	2/2	901.30	43.60	944.90	0.124815%	G508	G509	
A	A2001	A-1D	1/1	620.00	43.60	663.60	0.085860%	520		
A	A2002	A-3K	3/3	1,287.20	49.60	1,336.80	0.178256%	R428	R429	
A	A2003	A-1BR	1/1	594.70	55.00	649.70	0.082356%	634		
A	A2004	A-1B	1/1	595.20	55.00	650.20	0.082426%	635		
A	A2005	A-2A	2/2	1,004.00	49.60	1,053.60	0.139038%	G430	G431	
A	A2006	A-2B	2/2	901.30	43.60	944.90	0.124815%	G428	G429	
A	A2007	A-1D	1/1	620.00	43.60	663.60	0.085860%	R519		
A	A2008	A-3K	3/3	1,287.20	49.60	1,336.80	0.178256%	G424	G425	
A	A2009	A-1AR	1/1	602.00	56.90	658.90	0.083367%	636		
A	A2010	A-1A	1/1	602.00	56.90	658.90	0.083367%	637		
A	A2011	A-2A	2/2	1,004.00	49.60	1,053.60	0.139038%	R435	R436	
A	A2012	A-2B	2/2	901.30	43.60	944.90	0.124815%	R433	R434	
A	A2101	A-1D	1/1	620.00	43.60	663.60	0.085860%	R518		
A	A2102	A-3K	3/3	1,287.20	49.60	1,336.80	0.178256%	G414	G415	
A	A2103	A-1BR	1/1	594.70	55.00	649.70	0.082356%	638		
A	A2104	A-1B	1/1	595.20	55.00	650.20	0.082426%	639		
A	A2105	A-2A	2/2	1,004.00	49.60	1,053.60	0.139038%	414	415	
A	A2106	A-2B	2/2	901.30	43.60	944.90	0.124815%	416	417	
A	A2107	A-1D	1/1	620.00	43.60	663.60	0.085860%	519		
A	A2108	A-3K	3/3	1,287.20	49.60	1,336.80	0.178256%	G412	G413	
A	A2109	A-1AR	1/1	602.00	56.90	658.90	0.083367%	640		
A	A2110	A-1A	1/1	602.00	56.90	658.90	0.083367%	641		
A	A2111	A-2A	2/2	1,004.00	49.60	1,053.60	0.139038%	G420	G421	
A	A2112	A-2B	2/2	901.30	43.60	944.90	0.124815%	G418	G419	
A	A2201	A-1D	1/1	620.00	43.60	663.60	0.085860%	R513		
A	A2202	A-3K	3/3	1,287.20	49.60	1,336.80	0.178256%	G408	G409	
A	A2203	A-1BR	1/1	594.70	55.00	649.70	0.082356%	R716		
A	A2204	A-1B	1/1	595.20	55.00	650.20	0.082426%	R717		
A	A2205	A-2A	2/2	1,004.00	49.60	1,053.60	0.139038%	R409	R410	
A	A2206	A-2B	2/2	901.30	43.60	944.90	0.124815%	R437	R438	

Twr	Unit No.	Unit Type	Bed/ Bath	Approx. Net Living Area (SF)	Approx. Lanai Area (SF)	Approx. Total Net Area (SF)	Common Interest (%)	Prkg. Stall 1	Prkg. Stall 2	Prkg. Stall 3
A	A2207	A-1D	1/1	620.00	43.60	663.60	0.085860%	518		
A	A2208	A-3K	3/3	1,287.20	49.60	1,336.80	0.178256%	G434	G435	
A	A2209	A-1AR	1/1	602.00	56.90	658.90	0.083367%	R729		
A	A2210	A-1A	1/1	602.00	56.90	658.90	0.083367%	R728		
A	A2211	A-2A	2/2	1,004.00	49.60	1,053.60	0.139038%	410	411	
A	A2212	A-2B	2/2	901.30	43.60	944.90	0.124815%	412	413	
A	A2301	A-1D	1/1	620.00	43.60	663.60	0.085860%	R512		
A	A2302	A-3K	3/3	1,287.20	49.60	1,336.80	0.178256%	334	335	
A	A2303	A-1BR	1/1	594.70	55.00	649.70	0.082356%	R714		
A	A2304	A-1B	1/1	595.20	55.00	650.20	0.082426%	R715		
A	A2305	A-2A	2/2	1,004.00	49.60	1,053.60	0.139038%	336	337	
A	A2306	A-2B	2/2	901.30	43.60	944.90	0.124815%	338	339	
A	A2307	A-1D	1/1	620.00	43.60	663.60	0.085860%	528		
A	A2308	A-3K	3/3	1,287.20	49.60	1,336.80	0.178256%	349	350	
A	A2309	A-1AR	1/1	602.00	56.90	658.90	0.083367%	R731		
A	A2310	A-1A	1/1	602.00	56.90	658.90	0.083367%	R730		
A	A2311	A-2A	2/2	1,004.00	49.60	1,053.60	0.139038%	328	329	
A	A2312	A-2B	2/2	901.30	43.60	944.90	0.124815%	330	331	
A	A2401	A-1D	1/1	620.00	43.60	663.60	0.085860%	G517		
A	A2402	A-3K	3/3	1,287.20	49.60	1,336.80	0.178256%	R321	R322	
A	A2403	A-1BR	1/1	594.70	55.00	649.70	0.082356%	R620		
A	A2404	A-1B	1/1	595.20	55.00	650.20	0.082426%	R621		
A	A2405	A-2A	2/2	1,004.00	49.60	1,053.60	0.139038%	R329	R330	
A	A2406	A-2B	2/2	901.30	43.60	944.90	0.124815%	R327	R328	
A	A2407	A-1D	1/1	620.00	43.60	663.60	0.085860%	G516		
A	A2408	A-3K	3/3	1,287.20	49.60	1,336.80	0.178256%	R323	R324	
A	A2409	A-1AR	1/1	602.00	56.90	658.90	0.083367%	R625		
A	A2410	A-1A	1/1	602.00	56.90	658.90	0.083367%	R624		
A	A2411	A-2A	2/2	1,004.00	49.60	1,053.60	0.139038%	R315	R316	
A	A2412	A-2B	2/2	901.30	43.60	944.90	0.124815%	R317	R318	
A	A2501	A-1D	1/1	620.00	43.60	663.60	0.085860%	R533		
A	A2502	A-3K	3/3	1,287.20	49.60	1,336.80	0.178256%	R313	R314	
A	A2503	A-1BR	1/1	594.70	55.00	649.70	0.082356%	R618		
A	A2504	A-1B	1/1	595.20	55.00	650.20	0.082426%	R619		
A	A2505	A-2A	2/2	1,004.00	49.60	1,053.60	0.139038%	R337	R338	
A	A2506	A-2B	2/2	901.30	43.60	944.90	0.124815%	R335	R336	
A	A2507	A-1D	1/1	620.00	43.60	663.60	0.085860%	R534		
A	A2508	A-3K	3/3	1,287.20	49.60	1,336.80	0.178256%	R331	R332	
A	A2509	A-1AR	1/1	602.00	56.90	658.90	0.083367%	R627		
A	A2510	A-1A	1/1	602.00	56.90	658.90	0.083367%	R626		
A	A2511	A-2A	2/2	1,004.00	49.60	1,053.60	0.139038%	R307	R308	
A	A2512	A-2B	2/2	901.30	43.60	944.90	0.124815%	R309	R310	
A	A2601	A-1D	1/1	620.00	43.60	663.60	0.085860%	R535		
A	A2602	A-3K	3/3	1,287.20	49.60	1,336.80	0.178256%	G328	G329	
A	A2603	A-1BR	1/1	594.70	55.00	649.70	0.082356%	R712		
A	A2604	A-1B	1/1	595.20	55.00	650.20	0.082426%	R713		
A	A2605	A-2A	2/2	1,004.00	49.60	1,053.60	0.139038%	G330	G331	
A	A2606	A-2B	2/2	901.30	43.60	944.90	0.124815%	G332	G333	
A	A2607	A-1D	1/1	620.00	43.60	663.60	0.085860%	R532		
A	A2608	A-3K	3/3	1,287.20	49.60	1,336.80	0.178256%	G336	G337	

Twr	Unit No.	Unit Type	Bed/ Bath	Approx. Net Living Area (SF)	Approx. Lanai Area (SF)	Approx. Total Net Area (SF)	Common Interest (%)	Prkg. Stall 1	Prkg. Stall 2	Prkg. Stall 3
A	A2609	A-1AR	1/1	602.00	56.90	658.90	0.083367%	R733		
A	A2610	A-1A	1/1	602.00	56.90	658.90	0.083367%	R732		
A	A2611	A-2A	2/2	1,004.00	49.60	1,053.60	0.139038%	342	G323	
A	A2612	A-2B	2/2	901.30	43.60	944.90	0.124815%	G324	G325	
A	A2701	A-1D	1/1	620.00	43.60	663.60	0.085860%	R531		
A	A2702	A-3K	3/3	1,287.20	49.60	1,336.80	0.178256%	326	327	
A	A2703	A-1BR	1/1	594.70	55.00	649.70	0.082356%	G602		
A	A2704	A-1B	1/1	595.20	55.00	650.20	0.082426%	R602		
A	A2705	A-2A	2/2	1,004.00	49.60	1,053.60	0.139038%	G315	G316	
A	A2706	A-2B	2/2	901.30	43.60	944.90	0.124815%	G317	G318	
A	A2707	A-1D	1/1	620.00	43.60	663.60	0.085860%	R528		
A	A2708	A-3K	3/3	1,287.20	49.60	1,336.80	0.178256%	G321	G322	
A	A2709	A-1AR	1/1	602.00	56.90	658.90	0.083367%	R643		
A	A2710	A-1A	1/1	602.00	56.90	658.90	0.083367%	G643		
A	A2711	A-2A	2/2	1,004.00	49.60	1,053.60	0.139038%	320	321	
A	A2712	A-2B	2/2	901.30	43.60	944.90	0.124815%	322	323	
A	A2801	A-1D	1/1	620.00	43.60	663.60	0.085860%	R529		
A	A2802	A-3K	3/3	1,287.20	49.60	1,336.80	0.178256%	G311	G312	
A	A2803	A-1BR	1/1	594.70	55.00	649.70	0.082356%	R635		
A	A2804	A-1B	1/1	595.20	55.00	650.20	0.082426%	R634		
A	A2805	A-2A	2/2	1,004.00	49.60	1,053.60	0.139038%	312	313	
A	A2806	A-2B	2/2	901.30	43.60	944.90	0.124815%	R642	G642	
A	A2807	A-1D	1/1	620.00	43.60	663.60	0.085860%	R530		
A	A2808	A-3K	3/3	1,287.20	49.60	1,336.80	0.178256%	314	315	
A	A2809	A-1AR	1/1	602.00	56.90	658.90	0.083367%	R633		
A	A2810	A-1A	1/1	602.00	56.90	658.90	0.083367%	R632		
A	A2811	A-2A	2/2	1,004.00	49.60	1,053.60	0.139038%	318	319	
A	A2812	A-2B	2/2	901.30	43.60	944.90	0.124815%	316	317	
A	A2901	A-1D	1/1	620.00	43.60	663.60	0.085860%	R415		
A	A2902	A-3K	3/3	1,287.20	49.60	1,336.80	0.178256%	R407	R408	
A	A2903	A-1BR	1/1	594.70	55.00	649.70	0.082356%	613		
A	A2904	A-1B	1/1	595.20	55.00	650.20	0.082426%	614		
A	A2905	A-2A	2/2	1,004.00	49.60	1,053.60	0.139038%	G640	G641	
A	A2906	A-2B	2/2	901.30	43.60	944.90	0.124815%	R640	R641	
A	A2907	A-1D	1/1	620.00	43.60	663.60	0.085860%	R414		
A	A2908	A-3K	3/3	1,287.20	49.60	1,336.80	0.178256%	655	656	
A	A2909	A-1AR	1/1	602.00	56.90	658.90	0.083367%	G543		
A	A2910	A-1A	1/1	602.00	56.90	658.90	0.083367%	R543		
A	A2911	A-2A	2/2	1,004.00	49.60	1,053.60	0.139038%	G605	608	
A	A2912	A-2B	2/2	901.30	43.60	944.90	0.124815%	G505	R505	
A	A3001	A-1D	1/1	620.00	43.60	663.60	0.085860%	R424		
A	A3002	A-3K	3/3	1,287.20	49.60	1,336.80	0.178256%	G603	G604	
A	A3003	A-1BR	1/1	594.70	55.00	649.70	0.082356%	R502		
A	A3004	A-1B	1/1	595.20	55.00	650.20	0.082426%	G502		
A	A3005	A-2A	2/2	1,004.00	49.60	1,053.60	0.139038%	702	703	
A	A3006	A-2B	2/2	901.30	43.60	944.90	0.124815%	704	705	
A	A3007	A-1D	1/1	620.00	43.60	663.60	0.085860%	R425		
A	A3008	A-3K	3/3	1,287.20	49.60	1,336.80	0.178256%	706	707	
A	A3009	A-1AR	1/1	602.00	56.90	658.90	0.083367%	522		
A	A3010	A-1A	1/1	602.00	56.90	658.90	0.083367%	523		

Twr	Unit No.	Unit Type	Bed/ Bath	Approx. Net Living Area (SF)	Approx. Lanai Area (SF)	Approx. Total Net Area (SF)	Common Interest (%)	Prkg. Stall 1	Prkg. Stall 2	Prkg. Stall 3
A	A3011	A-2A	2/2	1,004.00	49.60	1,053.60	0.139038%	657	658	
A	A3012	A-2B	2/2	901.30	43.60	944.90	0.124815%	660	661	
A	A3101	A-1D	1/1	620.00	43.60	663.60	0.085860%	R430		
A	A3102	A-3K	3/3	1,287.20	49.60	1,336.80	0.178256%	602	603	
A	A3103	A-1BR	1/1	594.70	55.00	649.70	0.082356%	442		
A	A3104	A-1B	1/1	595.20	55.00	650.20	0.082426%	G628		
A	A3105	A-2A	2/2	1,004.00	49.60	1,053.60	0.139038%	R703	R704	
A	A3106	A-2B	2/2	901.30	43.60	944.90	0.124815%	G701	R701	
A	A3107	A-1D	1/1	620.00	43.60	663.60	0.085860%	R411		
A	A3108	A-3K	3/3	1,287.20	49.60	1,336.80	0.178256%	767	R744	
A	A3109	A-1AR	1/1	602.00	56.90	658.90	0.083367%	G630		
A	A3110	A-1A	1/1	602.00	56.90	658.90	0.083367%	G629		
A	A3111	A-2A	2/2	1,004.00	49.60	1,053.60	0.139038%	G601	R601	
A	A3112	A-2B	2/2	901.30	43.60	944.90	0.124815%	606	607	
A	A3201	A-2BR.4	2/2	901.30	43.60	944.90	0.124815%	763	764	
A	A3202	A-2AR	2/2	1,003.90	49.60	1,053.50	0.139024%	555	556	
A	A3203	A-1BR	1/1	594.70	55.00	649.70	0.082356%	G702		
A	A3204	A-1B	1/1	595.20	55.00	650.20	0.082426%	R702		
A	A3205	A-2A	2/2	1,004.00	49.60	1,053.60	0.139038%	557	558	
A	A3206	A-2B	2/2	901.30	43.60	944.90	0.124815%	560	561	
A	A3207	A-2BR.4	2/2	901.30	43.60	944.90	0.124815%	G535	G536	
A	A3208	A-2AR	2/2	1,003.90	49.60	1,053.50	0.139024%	G537	G538	
A	A3209	A-3E	3/2	1,384.50	605.10	1,989.60	0.191730%	G544	R544	
A	A3210	A-2B.1	2/2	898.60	43.60	942.20	0.124411%	765	766	
A	A3301	A-2BR	2/2	901.30	43.60	944.90	0.124815%	R539	R540	
A	A3302	A-2AR	2/2	1,003.90	49.60	1,053.50	0.139024%	G541	G542	
A	A3303	A-1BR	1/1	594.70	55.00	649.70	0.082356%	G631		
A	A3304	A-1B	1/1	595.20	55.00	650.20	0.082426%	R605		
A	A3305	A-2A	2/2	1,004.00	49.60	1,053.60	0.139038%	R541	R542	
A	A3306	A-2B	2/2	901.30	43.60	944.90	0.124815%	508	509	
A	A3307	A-2BR	2/2	901.30	43.60	944.90	0.124815%	506	507	
A	A3308	A-2AR	2/2	1,003.90	49.60	1,053.50	0.139024%	504	505	
A	A3309	A-1AR.1	1/1	601.90	56.90	658.80	0.083353%	551		
A	A3310	A-1C	1/1	657.10	60.40	717.50	0.090998%	451		
A	A3311	A-2D.3	2/2	994.40	43.60	1,038.00	0.137708%	G539	G540	
A	A3401	A-2BR	2/2	901.30	43.60	944.90	0.124815%	G503	G504	
A	A3402	A-2AR	2/2	1,003.90	49.60	1,053.50	0.139024%	R503	R504	
A	A3403	A-1BR.1	1/1	595.10	54.90	650.00	0.082412%	R538		
A	A3404	A-1B.1	1/1	595.60	54.90	650.50	0.082481%	563		
A	A3405	A-2A	2/2	1,004.00	49.60	1,053.60	0.139038%	G501	R501	
A	A3406	A-2B	2/2	901.30	43.60	944.90	0.124815%	455	456	
A	A3407	A-2BR	2/2	901.30	43.60	944.90	0.124815%	457	458	
A	A3408	A-2AR	2/2	1,003.90	49.60	1,053.50	0.139024%	460	461	
A	A3409	A-1AR.1	1/1	601.90	56.90	658.80	0.083353%	G436		
A	A3410	A-1C	1/1	657.10	60.40	717.50	0.090998%	663		
A	A3411	A-2D.3	2/2	994.40	43.60	1,038.00	0.137708%	502	503	
A	A3501	A-2BR	2/2	901.30	43.60	944.90	0.124815%	G439	G440	
A	A3502	A-2AR	2/2	1,003.90	49.60	1,053.50	0.139024%	R443	R444	
A	A3503	A-1BR.1	1/1	595.10	54.90	650.00	0.082412%	463		
A	A3504	A-1B.1	1/1	595.60	54.90	650.50	0.082481%	351		

Twr	Unit No.	Unit Type	Bed/ Bath	Approx. Net Living Area (SF)	Approx. Lanai Area (SF)	Approx. Total Net Area (SF)	Common Interest (%)	Prkg. Stall 1	Prkg. Stall 2	Prkg. Stall 3
A	A3505	A-3B	3/2	1,793.30	225.70	2,019.00	0.248342%	770	771	
A	A3506	A-2BR	2/2	901.30	43.60	944.90	0.124815%	G441	G442	
A	A3507	A-2AR	2/2	1,003.90	49.60	1,053.50	0.139024%	R439	R440	
A	A3508	A-1AR.1	1/1	601.90	56.90	658.80	0.083353%	G338		
A	A3509	A-1C	1/1	657.10	60.40	717.50	0.090998%	G407		
A	A3510	A-2D.3	2/2	994.40	43.60	1,038.00	0.137708%	G437	G438	
A	A3601	A-2BR	2/2	901.30	43.60	944.90	0.124815%	408	409	
A	A3602	A-2AR	2/2	1,003.90	49.60	1,053.50	0.139024%	406	407	
A	A3603	A-3F	3/2	1,369.50	600.30	1,969.80	0.189653%	772	701	
A	A3604	A-2B.1	2/2	898.60	43.60	942.20	0.124441%	G405	G406	
A	A3605	A-2BR	2/2	901.30	43.60	944.90	0.124815%	R405	R406	
A	A3606	A-2AR	2/2	1,003.90	49.60	1,053.50	0.139024%	R403	R404	
A	A3607	A-1AR.1	1/1	601.90	56.90	658.80	0.083353%	362		
A	A3608	A-1C	1/1	657.10	60.40	717.50	0.090998%	355		
A	A3609	A-2D.3	2/2	994.40	43.60	1,038.00	0.137708%	R441	R442	
A	A3701	A-2BR	2/2	901.30	43.60	944.90	0.124815%	R401	R402	
A	A3702	A-2AR	2/2	1,003.90	49.60	1,053.50	0.139024%	G401	G402	
A	A3703	A-3G	3/2	1,323.20	112.60	1,435.80	0.183241%	664	665	
A	A3704	A-2D.1	2/2	904.40	43.60	948.00	0.125245%	404	405	
A	A3705	A-2BR	2/2	901.30	43.60	944.90	0.124815%	310	311	
A	A3706	A-2AR	2/2	1,003.90	49.60	1,053.50	0.139024%	308	309	
A	A3707	A-3D	3/2	1,432.30	116.80	1,549.10	0.198350%	666	667	
A	A3708	A-2D.1	2/2	904.40	43.60	948.00	0.125245%	G403	G404	
A	A3801	A-2BR.1	2/2	898.40	43.60	942.00	0.124414%	306	307	
A	A3802	A-3H	3/2	1,432.20	549.50	1,981.70	0.198336%	670	671	
A	A3803	A-2D.2	2/2	1,052.30	43.60	1,095.90	0.145726%	304	305	
A	A3804	A-2BR	2/2	901.30	43.60	944.90	0.124815%	G309	G310	
A	A3805	A-2AR	2/2	1,003.90	49.60	1,053.50	0.139024%	G307	G308	
A	A3806	A-3D	3/2	1,432.30	116.80	1,549.10	0.198350%	566	567	
A	A3807	A-2D.1	2/2	904.40	43.60	948.00	0.125245%	356	357	
A	A3901	A-2DR.1	2/2	903.20	43.60	946.80	0.125078%	R305	R306	
A	A3902	A-3A	3/2	1,386.70	58.20	1,444.90	0.192035%	R644	G644	
A	A3903	A-2D.2	2/2	1,052.30	43.60	1,095.90	0.145726%	R303	R304	
A	A3904	A-3BR	3/2	1,792.50	225.70	2,018.20	0.248231%	570	571	
A	A3905	A-3D	3/2	1,432.30	116.80	1,549.10	0.198350%	672	601	
A	A3906	A-2D.1	2/2	904.40	43.60	948.00	0.125245%	G305	G306	
A	A4001	A-2DR	2/2	903.20	54.30	957.50	0.125078%	R341	R342	
A	A4002	A-3A	3/2	1,386.70	58.20	1,444.90	0.192035%	564	565	
A	A4003	A-2D	2/2	1,052.20	54.30	1,106.50	0.145712%	G339	G340	
A	A4004	A-2BR.2	2/2	898.40	43.60	942.00	0.124414%	G341	G342	
A	A4005	A-3J	3/2	1,479.00	607.10	2,086.10	0.204817%	501	572	
A	A4006	A-2D	2/2	1,052.20	54.30	1,106.50	0.145712%	R339	R340	
A	A4101	A-2DR	2/2	903.20	54.30	957.50	0.125078%	359	360	
A	A4102	A-3A	3/2	1,386.70	58.20	1,444.90	0.192035%	466	467	
A	A4103	A-2D	2/2	1,052.20	54.30	1,106.50	0.145712%	R343	R344	
A	A4104	A-2DR	2/2	903.20	54.30	957.50	0.125078%	G343	G344	
A	A4105	A-3DR	3/2	1,420.70	119.20	1,539.90	0.196743%	464	465	
A	A4106	A-2D	2/2	1,052.20	54.30	1,106.50	0.145712%	G303	G304	
A	A4201	A-2DR	2/2	903.20	54.30	957.50	0.125078%	G301	G302	
A	A4202	A-3A	3/2	1,386.70	58.20	1,444.90	0.192035%	365	366	

Twr	Unit No.	Unit Type	Bed/ Bath	Approx. Net Living Area (SF)	Approx. Lanai Area (SF)	Approx. Total Net Area (SF)	Common Interest (%)	Prkg. Stall 1	Prkg. Stall 2	Prkg. Stall 3
A	A4203	A-2D	2/2	1,052.20	54.30	1,106.50	0.145712%	402	403	
A	A4204	A-2DR	2/2	903.20	54.30	957.50	0.125078%	302	303	
A	A4205	A-3DR	3/2	1,420.70	119.20	1,539.90	0.196743%	363	364	
A	A4206	A-2D	2/2	1,052.20	54.30	1,106.50	0.145712%	R301	R302	
A	A4301	A-3A	3/2	1,386.70	58.20	1,444.90	0.192035%	371	301	
A	A4302	A-3C	3/2.5	1,984.20	157.20	2,141.40	0.274945%	369	370	R615
A	A4303	A-3DR	3/2	1,420.70	119.20	1,539.90	0.196743%	472	401	
A	A4304	A-3C	3/2.5	1,984.20	157.20	2,141.40	0.274945%	470	471	
B	B1001	BTW-1B	1/1	528.20		528.20	0.073147%	845		
B	B1002	BTW-2B	2/1.5	708.30		708.30	0.098088%	852		
B	B1003	BTW-2AR	2/1.5	710.40		710.40	0.098379%	853		
B	B1004	BTW-2CR	2/1.5	707.90		707.90	0.098033%	746		
B	B1005	BTW-2C	2/1.5	710.60		710.60	0.098407%	854		
B	B1006	BTW-2AR	2/1.5	710.40		710.40	0.098379%	859		
B	B1007	BTW-2A	2/1.5	711.50		711.50	0.098531%	745		
B	B1008	BTW-2BR	2/1.5	706.90		706.90	0.097894%	744		
B	B1009	BTW-2C	2/1.5	710.60		710.60	0.098407%	743		
B	B1010	BTW-1AR	1/1	506.60		506.60	0.070156%	844		
B	B1011	BTW-1A	1/1	507.60		507.60	0.070295%	843		
B	B1012	BTW-3A	3/2	1,076.30		1,076.30	0.149050%	R820		
B	B1101	BTW-1B	1/1	528.20		528.20	0.073147%	848		
B	B1102	BTW-2B	2/1.5	708.30		708.30	0.098088%	747		
B	B1103	BTW-2AR	2/1.5	710.40		710.40	0.098379%	748		
B	B1104	BTW-2CR	2/1.5	707.90		707.90	0.098033%	R922		
B	B1105	BTW-2C	2/1.5	710.60		710.60	0.098407%	752		
B	B1106	BTW-2AR	2/1.5	710.40		710.40	0.098379%	753		
B	B1107	BTW-2A	2/1.5	711.50		711.50	0.098531%	R923		
B	B1108	BTW-2BR	2/1.5	706.90		706.90	0.097894%	759		
B	B1109	BTW-2C	2/1.5	710.60		710.60	0.098407%	754		
B	B1110	BTW-1C	1/1	620.80		620.80	0.085971%	847		
B	B1111	BTW-1A	1/1	507.60		507.60	0.070295%	846		
B	B1112	BTW-3A	3/2	1,076.30		1,076.30	0.149050%	R821		
B	B1201	BTW-1B	1/1	528.20		528.20	0.073147%	G742		
B	B1202	BTW-2B	2/1.5	708.30		708.30	0.098088%	R823		
B	B1203	BTW-2AR	2/1.5	710.40		710.40	0.098379%	R822		
B	B1204	BTW-2CR	2/1.5	707.90		707.90	0.098033%	G723		
B	B1205	BTW-2C	2/1.5	710.60		710.60	0.098407%	G822		
B	B1206	BTW-2AR	2/1.5	710.40		710.40	0.098379%	R843		
B	B1207	BTW-2A	2/1.5	711.50		711.50	0.098531%	814		
B	B1208	BTW-2BR	2/1.5	706.90		706.90	0.097894%	813		
B	B1209	BTW-2C	2/1.5	710.60		710.60	0.098407%	R802		
B	B1210	BTW-1C	1/1	620.80		620.80	0.085971%	R836		
B	B1211	BTW-1A	1/1	507.60		507.60	0.070295%	G802		
B	B1212	BTW-3A	3/2	1,076.30		1,076.30	0.149050%	G841		
B	B1301	BTW-1B	1/1	528.20		528.20	0.073147%	R835		
B	B1302	BTW-2B	2/1.5	708.30		708.30	0.098088%	G722		
B	B1303	BTW-2AR	2/1.5	710.40		710.40	0.098379%	G812		
B	B1304	BTW-2CR	2/1.5	707.90		707.90	0.098033%	G809		
B	B1305	BTW-2C	2/1.5	710.60		710.60	0.098407%	G813		
B	B1306	BTW-2AR	2/1.5	710.40		710.40	0.098379%	G823		

Twr	Unit No.	Unit Type	Bed/ Bath	Approx. Net Living Area (SF)	Approx. Lanai Area (SF)	Approx. Total Net Area (SF)	Common Interest (%)	Prkg. Stall 1	Prkg. Stall 2	Prkg. Stall 3
B	B1307	BTW-2A	2/1.5	711.50		711.50	0.098531%	G810		
B	B1308	BTW-2BR	2/1.5	706.90		706.90	0.097894%	G811		
B	B1309	BTW-2C	2/1.5	710.60		710.60	0.098407%	G842		
B	B1310	BTW-1C	1/1	620.80		620.80	0.085971%	714		
B	B1311	BTW-1A	1/1	507.60		507.60	0.070295%	713		
B	B1312	BTW-3A	3/2	1,076.30		1,076.30	0.149050%	837		
B	B1401	BTW-1B	1/1	528.20		528.20	0.073147%	R913		
B	B1402	BTW-2B	2/1.5	708.30		708.30	0.098088%	815		
B	B1403	BTW-2AR	2/1.5	710.40		710.40	0.098379%	816		
B	B1404	BTW-2CR	2/1.5	707.90		707.90	0.098033%	809		
B	B1405	BTW-2C	2/1.5	710.60		710.60	0.098407%	810		
B	B1406	BTW-2AR	2/1.5	710.40		710.40	0.098379%	811		
B	B1407	BTW-2A	2/1.5	711.50		711.50	0.098531%	808		
B	B1408	BTW-2BR	2/1.5	706.90		706.90	0.097894%	807		
B	B1409	BTW-2C	2/1.5	710.60		710.60	0.098407%	812		
B	B1410	BTW-1C	1/1	620.80		620.80	0.085971%	826		
B	B1411	BTW-1A	1/1	507.60		507.60	0.070295%	825		
B	B1412	BTW-3A	3/2	1,076.30		1,076.30	0.149050%	838		
B	B1501	BTW-1B	1/1	528.20		528.20	0.073147%	R938		
B	B1502	BTW-2B	2/1.5	708.30		708.30	0.098088%	R815		
B	B1503	BTW-2AR	2/1.5	710.40		710.40	0.098379%	R816		
B	B1504	BTW-2CR	2/1.5	707.90		707.90	0.098033%	R814		
B	B1505	BTW-2C	2/1.5	710.60		710.60	0.098407%	R817		
B	B1506	BTW-2AR	2/1.5	710.40		710.40	0.098379%	R818		
B	B1507	BTW-2A	2/1.5	711.50		711.50	0.098531%	R813		
B	B1508	BTW-2BR	2/1.5	706.90		706.90	0.097894%	R812		
B	B1509	BTW-2C	2/1.5	710.60		710.60	0.098407%	R819		
B	B1510	BTW-1C	1/1	620.80		620.80	0.085971%	R915		
B	B1511	BTW-1A	1/1	507.60		507.60	0.070295%	R914		
B	B1512	BTW-3A	3/2	1,076.30		1,076.30	0.149050%	839		
B	B1601	BTW-1B	1/1	528.20		528.20	0.073147%	R940		
B	B1602	BTW-2B	2/1.5	708.30		708.30	0.098088%	R804		
B	B1603	BTW-2AR	2/1.5	710.40		710.40	0.098379%	R805		
B	B1604	BTW-2CR	2/1.5	707.90		707.90	0.098033%	R811		
B	B1605	BTW-2C	2/1.5	710.60		710.60	0.098407%	R806		
B	B1606	BTW-2AR	2/1.5	710.40		710.40	0.098379%	R807		
B	B1607	BTW-2A	2/1.5	711.50		711.50	0.098531%	R810		
B	B1608	BTW-2BR	2/1.5	706.90		706.90	0.097894%	R809		
B	B1609	BTW-2C	2/1.5	710.60		710.60	0.098407%	R808		
B	B1610	BTW-1C	1/1	620.80		620.80	0.085971%	G801		
B	B1611	BTW-1A	1/1	507.60		507.60	0.070295%	R939		
B	B1612	BTW-3A	3/2	1,076.30		1,076.30	0.149050%	840		
B	B1701	BTW-1B	1/1	528.20		528.20	0.073147%	R937		
B	B1702	BTW-2B	2/1.5	708.30		708.30	0.098088%	G803		
B	B1703	BTW-2AR	2/1.5	710.40		710.40	0.098379%	G804		
B	B1704	BTW-2CR	2/1.5	707.90		707.90	0.098033%	711		
B	B1705	BTW-2C	2/1.5	710.60		710.60	0.098407%	G805		
B	B1706	BTW-2AR	2/1.5	710.40		710.40	0.098379%	G806		
B	B1707	BTW-2A	2/1.5	711.50		711.50	0.098531%	R803		
B	B1708	BTW-2BR	2/1.5	706.90		706.90	0.097894%	G808		

Twr	Unit No.	Unit Type	Bed/ Bath	Approx. Net Living Area (SF)	Approx. Lanai Area (SF)	Approx. Total Net Area (SF)	Common Interest (%)	Prkg. Stall 1	Prkg. Stall 2	Prkg. Stall 3
B	B1709	BTW-2C	2/1.5	710.60		710.60	0.098407%	G807		
B	B1710	BTW-1C	1/1	620.80		620.80	0.085971%	R917		
B	B1711	BTW-1A	1/1	507.60		507.60	0.070295%	R916		
B	B1712	BTW-3A	3/2	1,076.30		1,076.30	0.149050%	841		
B	B1801	BTW-1B	1/1	528.20		528.20	0.073147%	R935		
B	B1802	BTW-2B	2/1.5	708.30		708.30	0.098088%	801		
B	B1803	BTW-2AR	2/1.5	710.40		710.40	0.098379%	802		
B	B1804	BTW-2CR	2/1.5	707.90		707.90	0.098033%	727		
B	B1805	BTW-2C	2/1.5	710.60		710.60	0.098407%	803		
B	B1806	BTW-2AR	2/1.5	710.40		710.40	0.098379%	804		
B	B1807	BTW-2A	2/1.5	711.50		711.50	0.098531%	873		
B	B1808	BTW-2BR	2/1.5	706.90		706.90	0.097894%	872		
B	B1809	BTW-2C	2/1.5	710.60		710.60	0.098407%	805		
B	B1810	BTW-1C	1/1	620.80		620.80	0.085971%	R936		
B	B1811	BTW-1A	1/1	507.60		507.60	0.070295%	806		
B	B1812	BTW-3A	3/2	1,076.30		1,076.30	0.149050%	G825		
B	B1901	BTW-1B	1/1	528.20		528.20	0.073147%	R932		
B	B1902	BTW-2B	2/1.5	708.30		708.30	0.098088%	R842		
B	B1903	BTW-2AR	2/1.5	710.40		710.40	0.098379%	R841		
B	B1904	BTW-2CR	2/1.5	707.90		707.90	0.098033%	730		
B	B1905	BTW-2C	2/1.5	710.60		710.60	0.098407%	R840		
B	B1906	BTW-2AR	2/1.5	710.40		710.40	0.098379%	R839		
B	B1907	BTW-2A	2/1.5	711.50		711.50	0.098531%	731		
B	B1908	BTW-2BR	2/1.5	706.90		706.90	0.097894%	R837		
B	B1909	BTW-2C	2/1.5	710.60		710.60	0.098407%	R838		
B	B1910	BTW-1C	1/1	620.80		620.80	0.085971%	R933		
B	B1911	BTW-1A	1/1	507.60		507.60	0.070295%	R934		
B	B1912	BTW-3A	3/2	1,076.30		1,076.30	0.149050%	G840		
B	B2001	BTW-1B	1/1	528.20		528.20	0.073147%	R931		
B	B2002	BTW-2B	2/1.5	708.30		708.30	0.098088%	R834		
B	B2003	BTW-2AR	2/1.5	710.40		710.40	0.098379%	R833		
B	B2004	BTW-2CR	2/1.5	707.90		707.90	0.098033%	871		
B	B2005	BTW-2C	2/1.5	710.60		710.60	0.098407%	R832		
B	B2006	BTW-2AR	2/1.5	710.40		710.40	0.098379%	R831		
B	B2007	BTW-2A	2/1.5	711.50		711.50	0.098531%	870		
B	B2008	BTW-2BR	2/1.5	706.90		706.90	0.097894%	869		
B	B2009	BTW-2C	2/1.5	710.60		710.60	0.098407%	R830		
B	B2010	BTW-1C	1/1	620.80		620.80	0.085971%	R828		
B	B2011	BTW-1A	1/1	507.60		507.60	0.070295%	R829		
B	B2012	BTW-3A	3/2	1,076.30		1,076.30	0.149050%	G839		
B	B2101	BTW-1B	1/1	528.20		528.20	0.073147%	R905		
B	B2102	BTW-2B	2/1.5	708.30		708.30	0.098088%	820		
B	B2103	BTW-2AR	2/1.5	710.40		710.40	0.098379%	821		
B	B2104	BTW-2CR	2/1.5	707.90		707.90	0.098033%	819		
B	B2105	BTW-2C	2/1.5	710.60		710.60	0.098407%	822		
B	B2106	BTW-2AR	2/1.5	710.40		710.40	0.098379%	823		
B	B2107	BTW-2A	2/1.5	711.50		711.50	0.098531%	818		
B	B2108	BTW-2BR	2/1.5	706.90		706.90	0.097894%	817		
B	B2109	BTW-2C	2/1.5	710.60		710.60	0.098407%	824		
B	B2110	BTW-1C	1/1	620.80		620.80	0.085971%	R904		

Twr	Unit No.	Unit Type	Bed/ Bath	Approx. Net Living Area (SF)	Approx. Lanai Area (SF)	Approx. Total Net Area (SF)	Common Interest (%)	Prkg. Stall 1	Prkg. Stall 2	Prkg. Stall 3
B	B2111	BTW-1A	1/1	507.60		507.60	0.070295%	R930		
B	B2112	BTW-3A	3/2	1,076.30		1,076.30	0.149050%	G838		
B	B2201	BTW-1B	1/1	528.20		528.20	0.073147%	R908		
B	B2202	BTW-2B	2/1.5	708.30		708.30	0.098088%	G817		
B	B2203	BTW-2AR	2/1.5	710.40		710.40	0.098379%	G818		
B	B2204	BTW-2CR	2/1.5	707.90		707.90	0.098033%	G816		
B	B2205	BTW-2C	2/1.5	710.60		710.60	0.098407%	G819		
B	B2206	BTW-2AR	2/1.5	710.40		710.40	0.098379%	G820		
B	B2207	BTW-2A	2/1.5	711.50		711.50	0.098531%	G815		
B	B2208	BTW-2BR	2/1.5	706.90		706.90	0.097894%	G814		
B	B2209	BTW-2C	2/1.5	710.60		710.60	0.098407%	G821		
B	B2210	BTW-1C	1/1	620.80		620.80	0.085971%	R907		
B	B2211	BTW-1A	1/1	507.60		507.60	0.070295%	R906		
B	B2212	BTW-3A	3/2	1,076.30		1,076.30	0.149050%	G837		
B	B2301	BTW-1B	1/1	528.20		528.20	0.073147%	R911		
B	B2302	BTW-2B	2/1.5	708.30		708.30	0.098088%	717		
B	B2303	BTW-2AR	2/1.5	710.40		710.40	0.098379%	718		
B	B2304	BTW-2CR	2/1.5	707.90		707.90	0.098033%	831		
B	B2305	BTW-2C	2/1.5	710.60		710.60	0.098407%	719		
B	B2306	BTW-2AR	2/1.5	710.40		710.40	0.098379%	720		
B	B2307	BTW-2A	2/1.5	711.50		711.50	0.098531%	830		
B	B2308	BTW-2BR	2/1.5	706.90		706.90	0.097894%	829		
B	B2309	BTW-2C	2/1.5	710.60		710.60	0.098407%	828		
B	B2310	BTW-1C	1/1	620.80		620.80	0.085971%	R910		
B	B2311	BTW-1A	1/1	507.60		507.60	0.070295%	R909		
B	B2312	BTW-3A	3/2	1,076.30		1,076.30	0.149050%	856		
B	B2401	BTW-1B	1/1	528.20		528.20	0.073147%	721		
B	B2402	BTW-2B	2/1.5	708.30		708.30	0.098088%	G709		
B	B2403	BTW-2AR	2/1.5	710.40		710.40	0.098379%	G710		
B	B2404	BTW-2CR	2/1.5	707.90		707.90	0.098033%	G716		
B	B2405	BTW-2C	2/1.5	710.60		710.60	0.098407%	G711		
B	B2406	BTW-2AR	2/1.5	710.40		710.40	0.098379%	G712		
B	B2407	BTW-2A	2/1.5	711.50		711.50	0.098531%	G715		
B	B2408	BTW-2BR	2/1.5	706.90		706.90	0.097894%	G714		
B	B2409	BTW-2C	2/1.5	710.60		710.60	0.098407%	G713		
B	B2410	BTW-1C	1/1	620.80		620.80	0.085971%	R921		
B	B2411	BTW-1A	1/1	507.60		507.60	0.070295%	R912		
B	B2412	BTW-3A	3/2	1,076.30		1,076.30	0.149050%	855		
B	B2501	BTW-1B	1/1	528.20		528.20	0.073147%	725		
B	B2502	BTW-2B	2/1.5	708.30		708.30	0.098088%	G717		
B	B2503	BTW-2AR	2/1.5	710.40		710.40	0.098379%	G718		
B	B2504	BTW-2CR	2/1.5	707.90		707.90	0.098033%	724		
B	B2505	BTW-2C	2/1.5	710.60		710.60	0.098407%	G719		
B	B2506	BTW-2AR	2/1.5	710.40		710.40	0.098379%	G720		
B	B2507	BTW-2A	2/1.5	711.50		711.50	0.098531%	723		
B	B2508	BTW-2BR	2/1.5	706.90		706.90	0.097894%	722		
B	B2509	BTW-2C	2/1.5	710.60		710.60	0.098407%	G721		
B	B2510	BTW-1C	1/1	620.80		620.80	0.085971%	726		
B	B2511	BTW-1A	1/1	507.60		507.60	0.070295%	R929		
B	B2512	BTW-3A	3/2	1,076.30		1,076.30	0.149050%	G726		

Twr	Unit No.	Unit Type	Bed/ Bath	Approx. Net Living Area (SF)	Approx. Lanai Area (SF)	Approx. Total Net Area (SF)	Common Interest (%)	Prkg. Stall 1	Prkg. Stall 2	Prkg. Stall 3
B	B2601	BTW-1B	1/1	528.20		528.20	0.073147%	R926		
B	B2602	BTW-2B	2/1.5	708.30		708.30	0.098088%	863		
B	B2603	BTW-2AR	2/1.5	710.40		710.40	0.098379%	864		
B	B2604	BTW-2CR	2/1.5	707.90		707.90	0.098033%	832		
B	B2605	BTW-2C	2/1.5	710.60		710.60	0.098407%	865		
B	B2606	BTW-2AR	2/1.5	710.40		710.40	0.098379%	866		
B	B2607	BTW-2A	2/1.5	711.50		711.50	0.098531%	868		
B	B2608	BTW-2BR	2/1.5	706.90		706.90	0.097894%	833		
B	B2609	BTW-2C	2/1.5	710.60		710.60	0.098407%	867		
B	B2610	BTW-1C	1/1	620.80		620.80	0.085971%	R927		
B	B2611	BTW-1A	1/1	507.60		507.60	0.070295%	R928		
B	B2612	BTW-3A	3/2	1,076.30		1,076.30	0.149050%	G727		
B	B2701	BTW-1B	1/1	528.20		528.20	0.073147%	R827		
B	B2702	BTW-2B	2/1.5	708.30		708.30	0.098088%	736		
B	B2703	BTW-2AR	2/1.5	710.40		710.40	0.098379%	735		
B	B2704	BTW-2CR	2/1.5	707.90		707.90	0.098033%	R826		
B	B2705	BTW-2C	2/1.5	710.60		710.60	0.098407%	734		
B	B2706	BTW-2AR	2/1.5	710.40		710.40	0.098379%	733		
B	B2707	BTW-2A	2/1.5	711.50		711.50	0.098531%	R825		
B	B2708	BTW-2BR	2/1.5	706.90		706.90	0.097894%	R824		
B	B2709	BTW-2C	2/1.5	710.60		710.60	0.098407%	732		
B	B2710	BTW-1C	1/1	620.80		620.80	0.085971%	R924		
B	B2711	BTW-1A	1/1	507.60		507.60	0.070295%	R925		
B	B2712	BTW-3A	3/2	1,076.30		1,076.30	0.149050%	G728		
B	B2801	BTW-1B	1/1	528.20		528.20	0.073147%	R920		
B	B2802	BTW-2B	2/1.5	708.30		708.30	0.098088%	861		
B	B2803	BTW-2AR	2/1.5	710.40		710.40	0.098379%	860		
B	B2804	BTW-2CR	2/1.5	707.90		707.90	0.098033%	G834		
B	B2805	BTW-2C	2/1.5	710.60		710.60	0.098407%	858		
B	B2806	BTW-2AR	2/1.5	710.40		710.40	0.098379%	857		
B	B2807	BTW-2A	2/1.5	711.50		711.50	0.098531%	835		
B	B2808	BTW-2BR	2/1.5	706.90		706.90	0.097894%	834		
B	B2809	BTW-2C	2/1.5	710.60		710.60	0.098407%	G824		
B	B2810	BTW-1C	1/1	620.80		620.80	0.085971%	R919		
B	B2811	BTW-1A	1/1	507.60		507.60	0.070295%	R918		
B	B2812	BTW-3A	3/2	1,076.30		1,076.30	0.149050%	G731		
B	B2901	BTW-1B	1/1	528.20		528.20	0.073147%	716		
B	B2902	BTW-2B	2/1.5	708.30		708.30	0.098088%	761		
B	B2903	BTW-2AR	2/1.5	710.40		710.40	0.098379%	760		
B	B2904	BTW-2CR	2/1.5	707.90		707.90	0.098033%	G836		
B	B2905	BTW-2C	2/1.5	710.60		710.60	0.098407%	G734		
B	B2906	BTW-2AR	2/1.5	710.40		710.40	0.098379%	G741		
B	B2907	BTW-2A	2/1.5	711.50		711.50	0.098531%	G835		
B	B2908	BTW-2BR	2/1.5	706.90		706.90	0.097894%	G833		
B	B2909	BTW-2C	2/1.5	710.60		710.60	0.098407%	G740		
B	B2910	BTW-1C	1/1	620.80		620.80	0.085971%	712		
B	B2911	BTW-1A	1/1	507.60		507.60	0.070295%	715		
B	B2912	BTW-3A	3/2	1,076.30		1,076.30	0.149050%	G732		
B	B3001	BTW-1B	1/1	528.20		528.20	0.073147%	827		
B	B3002	BTW-2B	2/1.5	708.30		708.30	0.098088%	G826		

Twr	Unit No.	Unit Type	Bed/ Bath	Approx. Net Living Area (SF)	Approx. Lanai Area (SF)	Approx. Total Net Area (SF)	Common Interest (%)	Prkg. Stall 1	Prkg. Stall 2	Prkg. Stall 3
B	B3003	BTW-2AR	2/1.5	710.40		710.40	0.098379%	755		
B	B3004	BTW-2CR	2/1.5	707.90		707.90	0.098033%	G739		
B	B3005	BTW-2C	2/1.5	710.60		710.60	0.098407%	756		
B	B3006	BTW-2AR	2/1.5	710.40		710.40	0.098379%	757		
B	B3007	BTW-2A	2/1.5	711.50		711.50	0.098531%	G738		
B	B3008	BTW-2BR	2/1.5	706.90		706.90	0.097894%	G737		
B	B3009	BTW-2C	2/1.5	710.60		710.60	0.098407%	758		
B	B3010	BTW-1C	1/1	620.80		620.80	0.085971%	728		
B	B3011	BTW-1A	1/1	507.60		507.60	0.070295%	729		
B	B3012	BTW-3A	3/2	1,076.30		1,076.30	0.149050%	849		
B	B3101	BTW-1B	1/1	528.20		528.20	0.073147%	R801		
B	B3102	BTW-2B	2/1.5	708.30		708.30	0.098088%	741		
B	B3103	BTW-2AR	2/1.5	710.40		710.40	0.098379%	740		
B	B3104	BTW-2CR	2/1.5	707.90		707.90	0.098033%	G828		
B	B3105	BTW-2C	2/1.5	710.60		710.60	0.098407%	739		
B	B3106	BTW-2AR	2/1.5	710.40		710.40	0.098379%	738		
B	B3107	BTW-2A	2/1.5	711.50		711.50	0.098531%	G827		
B	B3108	BTW-2BR	2/1.5	706.90		706.90	0.097894%	G831		
B	B3109	BTW-2C	2/1.5	710.60		710.60	0.098407%	737		
B	B3110	BTW-1C	1/1	620.80		620.80	0.085971%	R844		
B	B3111	BTW-1A	1/1	507.60		507.60	0.070295%	842		
B	B3112	BTW-3A	3/2	1,076.30		1,076.30	0.149050%	749		
B	B3201	BTW-1B	1/1	528.20		528.20	0.073147%	G743		
B	B3202	BTW-2B	2/1.5	708.30		708.30	0.098088%	742		
B	B3203	BTW-2AR	2/1.5	710.40		710.40	0.098379%	G725		
B	B3204	BTW-2CR	2/1.5	707.90		707.90	0.098033%	G736		
B	B3205	BTW-2C	2/1.5	710.60		710.60	0.098407%	G724		
B	B3206	BTW-2AR	2/1.5	710.40		710.40	0.098379%	G733		
B	B3207	BTW-2A	2/1.5	711.50		711.50	0.098531%	G735		
B	B3208	BTW-2BR	2/1.5	706.90		706.90	0.097894%	G832		
B	B3209	BTW-2C	2/1.5	710.60		710.60	0.098407%	850		
B	B3210	BTW-1C	1/1	620.80		620.80	0.085971%	836		
B	B3211	BTW-1A	1/1	507.60		507.60	0.070295%	G843		
B	B3212	BTW-3A	3/2	1,076.30		1,076.30	0.149050%	750		
B	Rental Unit 1			81,923.20		81,923.20	11.344580%			
B	161	BL-A	0/1	1,407.90		1,407.90	0.194971%	G119	G120	
B	162	BL-B	0/1	1,529.00		1,529.00	0.211741%	204	205	
B	163	BL-C	0/1	1,266.50		1,266.50	0.175389%	G117	G118	
B	164	BL-D	0/1	1,167.60		1,167.60	0.161693%	207	208	
B	165	BL-E	0/1	1,256.40		1,256.40	0.173991%	G220	206	
B	166	BL-F	0/1	1,256.00		1,256.00	0.173935%	G218	G219	
B	167	BL-G	0/1	1,115.40		1,115.40	0.154465%	G216	G217	
B	168	BL-H	0/1	1,267.60		1,267.60	0.175542%	G214	G215	
B	169	BL-HR	0/1	1,256.10		1,256.10	0.173949%	G212	G213	
B	170	BL-J	0/1	1,255.90		1,255.90	0.173921%	G210	G211	
B	171	BL-K	0/1	1,256.00		1,256.00	0.173935%	G208	G209	
B	172	BL-KR	0/1	1,265.20		1,265.20	0.175209%	G206	G207	
A	CU-A			13,262.30		13,262.30	1.836605%			
B	CU-B			21,444.20		21,444.20	2.969659%			

Twr	Unit No.	Unit Type	Bed/ Bath	Approx. Net Living Area (SF)	Approx. Lanai Area (SF)	Approx. Total Net Area (SF)	Common Interest (%)	Prkg. Stall 1	Prkg. Stall 2	Prkg. Stall 3
	101	S2		153.00		153.00	0.005000%			
	102	S2		153.00		153.00	0.005000%			
	103	S2		153.00		153.00	0.005000%			
	104	S2		153.00		153.00	0.005000%			
	105	S2		153.00		153.00	0.005000%			
	106	S2		153.00		153.00	0.005000%			
	107	S2		153.00		153.00	0.005000%			
	108	S2		153.00		153.00	0.005000%			
	G-101	S1		148.50		148.50	0.005000%			
	G-102	S1		148.50		148.50	0.005000%			
	G-103	S1		148.50		148.50	0.005000%			
	G-104	S2		153.00		153.00	0.005000%			
	G-105	S2		153.00		153.00	0.005000%			
	G-106	S2		153.00		153.00	0.005000%			
	G-107	S2		153.00		153.00	0.005000%			
	G-108	S2		153.00		153.00	0.005000%			
	G-109	S2		153.00		153.00	0.005000%			
	G-110	S2		153.00		153.00	0.005000%			
	G-111	S2		153.00		153.00	0.005000%			
	G-112	S2		153.00		153.00	0.005000%			
	G-113	S2		153.00		153.00	0.005000%			
	G-114	S2		153.00		153.00	0.005000%			
	G-115	S2		153.00		153.00	0.005000%			
	G-121	C3		138.00		138.00	0.005000%			
	G-122	S2		153.00		153.00	0.005000%			
	G-123	S2		153.00		153.00	0.005000%			
	G-124	OS1		162.00		162.00	0.005000%			
	G-128	S2		153.00		153.00	0.005000%			
	G-129	S2		153.00		153.00	0.005000%			
	G-130	S2		153.00		153.00	0.005000%			
	G-131	S2		153.00		153.00	0.005000%			
	G-133	ADA2		153.00		153.00	0.005000%			
	G-134	ADA-V1		198.00		198.00	0.005000%			
	G-135	S1		148.50		148.50	0.005000%			
	G-136	S1		148.50		148.50	0.005000%			
	G-137	S1		148.50		148.50	0.005000%			
	G-138	S1		148.50		148.50	0.005000%			
	209	S2		153.00		153.00	0.005000%			
	210	S2		153.00		153.00	0.005000%			
	211	S2		153.00		153.00	0.005000%			
	212	S2		153.00		153.00	0.005000%			
	213	S2		153.00		153.00	0.005000%			
	214	S2		153.00		153.00	0.005000%			
	215	S2		153.00		153.00	0.005000%			
	216	S2		153.00		153.00	0.005000%			
	217	S2		153.00		153.00	0.005000%			
	218	C1		120.00		120.00	0.005000%			
	219	C1		120.00		120.00	0.005000%			
	220	C1		120.00		120.00	0.005000%			
	221	C1		120.00		120.00	0.005000%			

Twr	Unit No.	Unit Type	Bed/ Bath	Approx. Net Living Area (SF)	Approx. Lanai Area (SF)	Approx. Total Net Area (SF)	Common Interest (%)	Prkg. Stall 1	Prkg. Stall 2	Prkg. Stall 3
	222	S2		153.00		153.00	0.005000%			
	223	S2		153.00		153.00	0.005000%			
	224	S2		153.00		153.00	0.005000%			
	225	C1		120.00		120.00	0.005000%			
	226	C1		120.00		120.00	0.005000%			
	227	C1		120.00		120.00	0.005000%			
	228	S2		153.00		153.00	0.005000%			
	229	C1		120.00		120.00	0.005000%			
	230	S2		153.00		153.00	0.005000%			
	231	S2		153.00		153.00	0.005000%			
	232	S2		153.00		153.00	0.005000%			
	G-221	C3		138.00		138.00	0.005000%			
	G-222	S2		153.00		153.00	0.005000%			
	G-223	S2		153.00		153.00	0.005000%			
	G-224	S2		153.00		153.00	0.005000%			
	G-225	S2		153.00		153.00	0.005000%			
	G-226	S2		153.00		153.00	0.005000%			
	G-227	S2		153.00		153.00	0.005000%			
	G-228	S2		153.00		153.00	0.005000%			
	G-229	S2		153.00		153.00	0.005000%			
	G-230	S2		153.00		153.00	0.005000%			
	G-231	S2		153.00		153.00	0.005000%			
	G-232	S2		153.00		153.00	0.005000%			
	G-233	S2		153.00		153.00	0.005000%			
	G-234	S2		153.00		153.00	0.005000%			
	G-235	S2		153.00		153.00	0.005000%			
	G-236	ADA4		171.00		171.00	0.005000%			
	G-237	ADA4		171.00		171.00	0.005000%			
	G-238	ADA4		171.00		171.00	0.005000%			
	G-239	OS2		171.00		171.00	0.005000%			
	G-240	S1		148.50		148.50	0.005000%			
	R-201	S1		148.50		148.50	0.005000%			
	R-202	C2		135.00		135.00	0.005000%			
	R-203	S1		148.50		148.50	0.005000%			
	R-204	S1		148.50		148.50	0.005000%			
	R-205	S1		148.50		148.50	0.005000%			
	R-206	S1		148.50		148.50	0.005000%			
	R-207	S1		148.50		148.50	0.005000%			
	R-208	S1		148.50		148.50	0.005000%			
	R-209	S1		148.50		148.50	0.005000%			
	R-210	S1		148.50		148.50	0.005000%			
	R-211	S1		148.50		148.50	0.005000%			
	R-212	S1		148.50		148.50	0.005000%			
	R-213	S1		148.50		148.50	0.005000%			
	R-214	S1		148.50		148.50	0.005000%			
	R-215	S1		148.50		148.50	0.005000%			
	R-216	S1		148.50		148.50	0.005000%			
	R-217	S1		148.50		148.50	0.005000%			
	R-218	S1		148.50		148.50	0.005000%			
	R-219	S1		148.50		148.50	0.005000%			

Twr	Unit No.	Unit Type	Bed/ Bath	Approx. Net Living Area (SF)	Approx. Lanai Area (SF)	Approx. Total Net Area (SF)	Common Interest (%)	Prkg. Stall 1	Prkg. Stall 2	Prkg. Stall 3
	R-220	S1		148.50		148.50	0.005000%			
	R-221	S1		148.50		148.50	0.005000%			
	R-222	C2		135.00		135.00	0.005000%			
	R-223	C2		135.00		135.00	0.005000%			
	R-224	S1		148.50		148.50	0.005000%			
	R-225	S1		148.50		148.50	0.005000%			
	R-226	S1		148.50		148.50	0.005000%			
	R-227	S1		148.50		148.50	0.005000%			
	R-228	S1		148.50		148.50	0.005000%			
	R-229	S1		148.50		148.50	0.005000%			
	R-230	S1		148.50		148.50	0.005000%			
	R-231	S1		148.50		148.50	0.005000%			
	R-232	S1		148.50		148.50	0.005000%			
	R-233	S1		148.50		148.50	0.005000%			
	R-234	S1		148.50		148.50	0.005000%			
	R-235	S1		148.50		148.50	0.005000%			
	R-236	S1		148.50		148.50	0.005000%			
	R-237	S1		148.50		148.50	0.005000%			
	R-238	S1		148.50		148.50	0.005000%			
	R-239	S1		148.50		148.50	0.005000%			
	R-240	S1		148.50		148.50	0.005000%			
	R-241	S1		148.50		148.50	0.005000%			
	R-242	S1		148.50		148.50	0.005000%			
	R-243	C2		135.00		135.00	0.005000%			
	R-244	S1		148.50		148.50	0.005000%			
Totals				736,265.7	25,327.9	761,593.6	100.000000%			

II. RESIDENTIAL UNIT CLASS COMMON INTEREST

RESIDENTIAL UNIT CLASS			
Tower	Unit No.	Approx. Net Living Area (SF)	Residential Unit Class Common Interest
A	A201	901.30	0.153558%
A	A202	1,003.90	0.171412%
A	A203	594.70	0.101543%
A	A204	595.20	0.101628%
A	A205	1,004.00	0.171429%
A	A206	901.30	0.153893%
A	A207	901.30	0.153893%
A	A208	984.60	0.168116%
A	A209	955.00	0.163062%
A	A301	901.30	0.153893%
A	A302	1,003.90	0.171412%
A	A303	594.70	0.101543%
A	A304	595.20	0.101628%
A	A305	1,004.00	0.171429%
A	A306	901.30	0.153893%
A	A307	901.30	0.153893%
A	A308	1,003.90	0.171412%
A	A309	1,004.00	0.171429%

RESIDENTIAL UNIT CLASS			
Tower	Unit No.	Approx. Net Living Area (SF)	Residential Unit Class Common Interest
A	A310	901.30	0.153893%
A	A401	620.00	0.105863%
A	A402	1,287.20	0.219784%
A	A403	594.70	0.101543%
A	A404	595.20	0.101628%
A	A405	1,004.00	0.171429%
A	A406	901.30	0.153893%
A	A407	620.00	0.105863%
A	A408	1,287.20	0.219784%
A	A409	602.00	0.102789%
A	A410	602.00	0.102789%
A	A411	1,004.00	0.171429%
A	A412	901.30	0.153893%
A	A501	620.00	0.105863%
A	A502	1,287.20	0.219784%
A	A503	594.70	0.101543%
A	A504	595.20	0.101628%
A	A505	1,004.00	0.171429%
A	A506	901.30	0.153893%
A	A507	620.00	0.105863%
A	A508	1,287.20	0.219784%
A	A509	602.00	0.102789%
A	A510	602.00	0.102789%
A	A511	1,004.00	0.171429%
A	A512	901.30	0.153893%
A	A601	620.00	0.105863%
A	A602	1,287.20	0.219784%
A	A603	594.70	0.101543%
A	A604	595.20	0.101628%
A	A605	1,004.00	0.171429%
A	A606	901.30	0.153893%
A	A607	620.00	0.105863%
A	A608	1,287.20	0.219784%
A	A609	602.00	0.102789%
A	A610	602.00	0.102789%
A	A611	1,004.00	0.171429%
A	A612	901.30	0.153893%
A	A701	620.00	0.105863%
A	A702	1,287.20	0.219784%
A	A703	594.70	0.101543%
A	A704	595.20	0.101628%
A	A705	1,004.00	0.171429%
A	A706	901.30	0.153893%
A	A707	620.00	0.105863%
A	A708	1,287.20	0.219784%
A	A709	602.00	0.102789%
A	A710	602.00	0.102789%
A	A711	1,004.00	0.171429%
A	A712	901.30	0.153893%
A	A801	620.00	0.105863%
A	A802	1,287.20	0.219784%

RESIDENTIAL UNIT CLASS			
Tower	Unit No.	Approx. Net Living Area (SF)	Residential Unit Class Common Interest
A	A803	594.70	0.101543%
A	A804	595.20	0.101628%
A	A805	1,004.00	0.171429%
A	A806	901.30	0.153893%
A	A807	620.00	0.105863%
A	A808	1,287.20	0.219784%
A	A809	602.00	0.102789%
A	A810	602.00	0.102789%
A	A811	1,004.00	0.171429%
A	A812	901.30	0.153893%
A	A901	620.00	0.105863%
A	A902	1,287.20	0.219784%
A	A903	594.70	0.101543%
A	A904	595.20	0.101628%
A	A905	1,004.00	0.171429%
A	A906	901.30	0.153893%
A	A907	620.00	0.105863%
A	A908	1,287.20	0.219784%
A	A909	602.00	0.102789%
A	A910	602.00	0.102789%
A	A911	1,004.00	0.171429%
A	A912	901.30	0.153893%
A	A1001	620.00	0.105863%
A	A1002	1,287.20	0.219784%
A	A1003	594.70	0.101543%
A	A1004	595.20	0.101628%
A	A1005	1,004.00	0.171429%
A	A1006	901.30	0.153893%
A	A1007	620.00	0.105863%
A	A1008	1,287.20	0.219784%
A	A1009	602.00	0.102789%
A	A1010	602.00	0.102789%
A	A1011	1,004.00	0.171429%
A	A1012	901.30	0.153893%
A	A1101	620.00	0.105863%
A	A1102	1,287.20	0.219784%
A	A1103	594.70	0.101543%
A	A1104	595.20	0.101628%
A	A1105	1,004.00	0.171429%
A	A1106	901.30	0.153893%
A	A1107	620.00	0.105863%
A	A1108	1,287.20	0.219784%
A	A1109	602.00	0.102789%
A	A1110	602.00	0.102789%
A	A1111	1,004.00	0.171429%
A	A1112	738.60	0.126113%
A	A1201	620.00	0.105863%
A	A1202	1,287.20	0.219784%
A	A1203	594.70	0.101543%
A	A1204	595.20	0.101628%
A	A1205	1,004.00	0.171429%

RESIDENTIAL UNIT CLASS			
Tower	Unit No.	Approx. Net Living Area (SF)	Residential Unit Class Common Interest
A	A1206	901.30	0.153893%
A	A1207	620.00	0.105863%
A	A1208	1,287.20	0.219784%
A	A1209	602.00	0.102789%
A	A1210	602.00	0.102789%
A	A1211	1,004.00	0.171429%
A	A1212	901.30	0.153893%
A	A1301	620.00	0.105863%
A	A1302	1,287.20	0.219784%
A	A1303	594.70	0.101543%
A	A1304	595.20	0.101628%
A	A1305	1,004.00	0.171429%
A	A1306	901.30	0.153893%
A	A1307	620.00	0.105863%
A	A1308	1,287.20	0.219784%
A	A1309	602.00	0.102789%
A	A1310	602.00	0.102789%
A	A1311	1,004.00	0.171429%
A	A1312	901.30	0.153893%
A	A1401	620.00	0.105863%
A	A1402	1,287.20	0.219784%
A	A1403	594.70	0.101543%
A	A1404	595.20	0.101628%
A	A1405	1,004.00	0.171429%
A	A1406	901.30	0.153893%
A	A1407	620.00	0.105863%
A	A1408	1,287.20	0.219784%
A	A1409	602.00	0.102789%
A	A1410	602.00	0.102789%
A	A1411	1,004.00	0.171429%
A	A1412	901.30	0.153893%
A	A1501	620.00	0.105863%
A	A1502	1,287.20	0.219784%
A	A1503	594.70	0.101543%
A	A1504	595.20	0.101628%
A	A1505	1,004.00	0.171429%
A	A1506	901.30	0.153893%
A	A1507	620.00	0.105863%
A	A1508	1,287.20	0.219784%
A	A1509	602.00	0.102789%
A	A1510	602.00	0.102789%
A	A1511	1,004.00	0.171429%
A	A1512	901.30	0.153893%
A	A1601	620.00	0.105863%
A	A1602	1,287.20	0.219784%
A	A1603	594.70	0.101543%
A	A1604	595.20	0.101628%
A	A1605	1,004.00	0.171429%
A	A1606	901.30	0.153893%
A	A1607	620.00	0.105863%
A	A1608	1,287.20	0.219784%

RESIDENTIAL UNIT CLASS			
Tower	Unit No.	Approx. Net Living Area (SF)	Residential Unit Class Common Interest
A	A1609	602.00	0.102789%
A	A1610	602.00	0.102789%
A	A1611	1,004.00	0.171429%
A	A1612	901.30	0.153893%
A	A1701	620.00	0.105863%
A	A1702	1,287.20	0.219784%
A	A1703	594.70	0.101543%
A	A1704	595.20	0.101628%
A	A1705	1,004.00	0.171429%
A	A1706	901.30	0.153893%
A	A1707	620.00	0.105863%
A	A1708	1,287.20	0.219784%
A	A1709	602.00	0.102789%
A	A1710	602.00	0.102789%
A	A1711	1,004.00	0.171429%
A	A1712	901.30	0.153893%
A	A1801	620.00	0.105863%
A	A1802	1,287.20	0.219784%
A	A1803	594.70	0.101543%
A	A1804	595.20	0.101628%
A	A1805	1,004.00	0.171429%
A	A1806	901.30	0.153893%
A	A1807	620.00	0.105863%
A	A1808	1,287.20	0.219784%
A	A1809	602.00	0.102789%
A	A1810	602.00	0.102789%
A	A1811	1,004.00	0.171429%
A	A1812	901.30	0.153893%
A	A1901	620.00	0.105863%
A	A1902	1,287.20	0.219784%
A	A1903	594.70	0.101543%
A	A1904	595.20	0.101628%
A	A1905	1,004.00	0.171429%
A	A1906	901.30	0.153893%
A	A1907	620.00	0.105863%
A	A1908	1,287.20	0.219784%
A	A1909	602.00	0.102789%
A	A1910	602.00	0.102789%
A	A1911	1,004.00	0.171429%
A	A1912	901.30	0.153893%
A	A2001	620.00	0.105863%
A	A2002	1,287.20	0.219784%
A	A2003	594.70	0.101543%
A	A2004	595.20	0.101628%
A	A2005	1,004.00	0.171429%
A	A2006	901.30	0.153893%
A	A2007	620.00	0.105863%
A	A2008	1,287.20	0.219784%
A	A2009	602.00	0.102789%
A	A2010	602.00	0.102789%
A	A2011	1,004.00	0.171429%

RESIDENTIAL UNIT CLASS			
Tower	Unit No.	Approx. Net Living Area (SF)	Residential Unit Class Common Interest
A	A2012	901.30	0.153893%
A	A2101	620.00	0.105863%
A	A2102	1,287.20	0.219784%
A	A2103	594.70	0.101543%
A	A2104	595.20	0.101628%
A	A2105	1,004.00	0.171429%
A	A2106	901.30	0.153893%
A	A2107	620.00	0.105863%
A	A2108	1,287.20	0.219784%
A	A2109	602.00	0.102789%
A	A2110	602.00	0.102789%
A	A2111	1,004.00	0.171429%
A	A2112	901.30	0.153893%
A	A2201	620.00	0.105863%
A	A2202	1,287.20	0.219784%
A	A2203	594.70	0.101543%
A	A2204	595.20	0.101628%
A	A2205	1,004.00	0.171429%
A	A2206	901.30	0.153893%
A	A2207	620.00	0.105863%
A	A2208	1,287.20	0.219784%
A	A2209	602.00	0.102789%
A	A2210	602.00	0.102789%
A	A2211	1,004.00	0.171429%
A	A2212	901.30	0.153893%
A	A2301	620.00	0.105863%
A	A2302	1,287.20	0.219784%
A	A2303	594.70	0.101543%
A	A2304	595.20	0.101628%
A	A2305	1,004.00	0.171429%
A	A2306	901.30	0.153893%
A	A2307	620.00	0.105863%
A	A2308	1,287.20	0.219784%
A	A2309	602.00	0.102789%
A	A2310	602.00	0.102789%
A	A2311	1,004.00	0.171429%
A	A2312	901.30	0.153893%
A	A2401	620.00	0.105863%
A	A2402	1,287.20	0.219784%
A	A2403	594.70	0.101543%
A	A2404	595.20	0.101628%
A	A2405	1,004.00	0.171429%
A	A2406	901.30	0.153893%
A	A2407	620.00	0.105863%
A	A2408	1,287.20	0.219784%
A	A2409	602.00	0.102789%
A	A2410	602.00	0.102789%
A	A2411	1,004.00	0.171429%
A	A2412	901.30	0.153893%
A	A2501	620.00	0.105863%
A	A2502	1,287.20	0.219784%

RESIDENTIAL UNIT CLASS			
Tower	Unit No.	Approx. Net Living Area (SF)	Residential Unit Class Common Interest
A	A2503	594.70	0.101543%
A	A2504	595.20	0.101628%
A	A2505	1,004.00	0.171429%
A	A2506	901.30	0.153893%
A	A2507	620.00	0.105863%
A	A2508	1,287.20	0.219784%
A	A2509	602.00	0.102789%
A	A2510	602.00	0.102789%
A	A2511	1,004.00	0.171429%
A	A2512	901.30	0.153893%
A	A2601	620.00	0.105863%
A	A2602	1,287.20	0.219784%
A	A2603	594.70	0.101543%
A	A2604	595.20	0.101628%
A	A2605	1,004.00	0.171429%
A	A2606	901.30	0.153893%
A	A2607	620.00	0.105863%
A	A2608	1,287.20	0.219784%
A	A2609	602.00	0.102789%
A	A2610	602.00	0.102789%
A	A2611	1,004.00	0.171429%
A	A2612	901.30	0.153893%
A	A2701	620.00	0.105863%
A	A2702	1,287.20	0.219784%
A	A2703	594.70	0.101543%
A	A2704	595.20	0.101628%
A	A2705	1,004.00	0.171429%
A	A2706	901.30	0.153893%
A	A2707	620.00	0.105863%
A	A2708	1,287.20	0.219784%
A	A2709	602.00	0.102789%
A	A2710	602.00	0.102789%
A	A2711	1,004.00	0.171429%
A	A2712	901.30	0.153893%
A	A2801	620.00	0.105863%
A	A2802	1,287.20	0.219784%
A	A2803	594.70	0.101543%
A	A2804	595.20	0.101628%
A	A2805	1,004.00	0.171429%
A	A2806	901.30	0.153893%
A	A2807	620.00	0.105863%
A	A2808	1,287.20	0.219784%
A	A2809	602.00	0.102789%
A	A2810	602.00	0.102789%
A	A2811	1,004.00	0.171429%
A	A2812	901.30	0.153893%
A	A2901	620.00	0.105863%
A	A2902	1,287.20	0.219784%
A	A2903	594.70	0.101543%
A	A2904	595.20	0.101628%
A	A2905	1,004.00	0.171429%

RESIDENTIAL UNIT CLASS			
Tower	Unit No.	Approx. Net Living Area (SF)	Residential Unit Class Common Interest
A	A2906	901.30	0.153893%
A	A2907	620.00	0.105863%
A	A2908	1,287.20	0.219784%
A	A2909	602.00	0.102789%
A	A2910	602.00	0.102789%
A	A2911	1,004.00	0.171429%
A	A2912	901.30	0.153893%
A	A3001	620.00	0.105863%
A	A3002	1,287.20	0.219784%
A	A3003	594.70	0.101543%
A	A3004	595.20	0.101628%
A	A3005	1,004.00	0.171429%
A	A3006	901.30	0.153893%
A	A3007	620.00	0.105863%
A	A3008	1,287.20	0.219784%
A	A3009	602.00	0.102789%
A	A3010	602.00	0.102789%
A	A3011	1,004.00	0.171429%
A	A3012	901.30	0.153893%
A	A3101	620.00	0.105863%
A	A3102	1,287.20	0.219784%
A	A3103	594.70	0.101543%
A	A3104	595.20	0.101628%
A	A3105	1,004.00	0.171429%
A	A3106	901.30	0.153893%
A	A3107	620.00	0.105863%
A	A3108	1,287.20	0.219784%
A	A3109	602.00	0.102789%
A	A3110	602.00	0.102789%
A	A3111	1,004.00	0.171429%
A	A3112	901.30	0.153893%
A	A3201	901.30	0.153893%
A	A3202	1,003.90	0.171412%
A	A3203	594.70	0.101543%
A	A3204	595.20	0.101628%
A	A3205	1,004.00	0.171429%
A	A3206	901.30	0.153893%
A	A3207	901.30	0.153893%
A	A3208	1,003.90	0.171412%
A	A3209	1,384.50	0.236397%
A	A3210	898.60	0.153432%
A	A3301	901.30	0.153893%
A	A3302	1,003.90	0.171412%
A	A3303	594.70	0.101543%
A	A3304	595.20	0.101628%
A	A3305	1,004.00	0.171429%
A	A3306	901.30	0.153893%
A	A3307	901.30	0.153893%
A	A3308	1,003.90	0.171412%
A	A3309	601.90	0.102772%
A	A3310	657.10	0.112197%

RESIDENTIAL UNIT CLASS			
Tower	Unit No.	Approx. Net Living Area (SF)	Residential Unit Class Common Interest
A	A3311	994.40	0.169790%
A	A3401	901.30	0.153893%
A	A3402	1,003.90	0.171412%
A	A3403	595.10	0.101611%
A	A3404	595.60	0.101696%
A	A3405	1,004.00	0.171429%
A	A3406	901.30	0.153893%
A	A3407	901.30	0.153893%
A	A3408	1,003.90	0.171412%
A	A3409	601.90	0.102772%
A	A3410	657.10	0.112197%
A	A3411	994.40	0.169790%
A	A3501	901.30	0.153893%
A	A3502	1,003.90	0.171412%
A	A3503	595.10	0.101611%
A	A3504	595.60	0.101696%
A	A3505	1,793.30	0.306198%
A	A3506	901.30	0.153893%
A	A3507	1,003.90	0.171412%
A	A3508	601.90	0.102772%
A	A3509	657.10	0.112197%
A	A3510	994.40	0.169790%
A	A3601	901.30	0.153893%
A	A3602	1,003.90	0.171412%
A	A3603	1,369.50	0.233836%
A	A3604	898.60	0.153432%
A	A3605	901.30	0.153893%
A	A3606	1,003.90	0.171412%
A	A3607	601.90	0.102772%
A	A3608	657.10	0.112197%
A	A3609	994.40	0.169790%
A	A3701	901.30	0.153893%
A	A3702	1,003.90	0.171412%
A	A3703	1,323.20	0.225931%
A	A3704	904.40	0.154423%
A	A3705	901.30	0.153893%
A	A3706	1,003.90	0.171412%
A	A3707	1,432.30	0.244559%
A	A3708	904.40	0.154423%
A	A3801	898.40	0.153398%
A	A3802	1,432.20	0.244542%
A	A3803	1,052.30	0.179676%
A	A3804	901.30	0.153893%
A	A3805	1,003.90	0.171412%
A	A3806	1,432.30	0.244559%
A	A3807	904.40	0.154423%
A	A3901	903.20	0.154218%
A	A3902	1,386.70	0.236773%
A	A3903	1,052.30	0.179676%
A	A3904	1,792.50	0.306062%
A	A3905	1,432.30	0.244559%

RESIDENTIAL UNIT CLASS			
Tower	Unit No.	Approx. Net Living Area (SF)	Residential Unit Class Common Interest
A	A3906	904.40	0.154423%
A	A4001	903.20	0.154218%
A	A4002	1,386.70	0.236773%
A	A4003	1,052.20	0.179659%
A	A4004	898.40	0.153398%
A	A4005	1,479.00	0.252533%
A	A4006	1,052.20	0.179659%
A	A4101	903.20	0.154218%
A	A4102	1,386.70	0.236773%
A	A4103	1,052.20	0.179659%
A	A4104	903.20	0.154218%
A	A4105	1,420.70	0.242578%
A	A4106	1,052.20	0.179659%
A	A4201	903.20	0.154218%
A	A4202	1,386.70	0.236773%
A	A4203	1,052.20	0.179659%
A	A4204	903.20	0.154218%
A	A4205	1,420.70	0.242578%
A	A4206	1,052.20	0.179659%
A	A4301	1,386.70	0.236773%
A	A4302	1,984.20	0.338998%
A	A4303	1,420.70	0.242578%
A	A4304	1,984.20	0.338998%
B	B1001	528.20	0.090188%
B	B1002	708.30	0.120939%
B	B1003	710.40	0.121298%
B	B1004	707.90	0.120871%
B	B1005	710.60	0.121332%
B	B1006	710.40	0.121298%
B	B1007	711.50	0.121486%
B	B1008	706.90	0.120700%
B	B1009	710.60	0.121332%
B	B1010	506.60	0.086500%
B	B1011	507.60	0.086671%
B	B1012	1,076.30	0.183774%
B	B1101	528.20	0.090188%
B	B1102	708.30	0.120939%
B	B1103	710.40	0.121298%
B	B1104	707.90	0.120871%
B	B1105	710.60	0.121332%
B	B1106	710.40	0.121298%
B	B1107	711.50	0.121486%
B	B1108	706.90	0.120700%
B	B1109	710.60	0.121332%
B	B1110	620.80	0.105999%
B	B1111	507.60	0.086671%
B	B1112	1,076.30	0.183774%
B	B1201	528.20	0.090188%
B	B1202	708.30	0.120939%
B	B1203	710.40	0.121298%
B	B1204	707.90	0.120871%

RESIDENTIAL UNIT CLASS			
Tower	Unit No.	Approx. Net Living Area (SF)	Residential Unit Class Common Interest
B	B1205	710.60	0.121332%
B	B1206	710.40	0.121298%
B	B1207	711.50	0.121486%
B	B1208	706.90	0.120700%
B	B1209	710.60	0.121332%
B	B1210	620.80	0.105999%
B	B1211	507.60	0.086671%
B	B1212	1,076.30	0.183774%
B	B1301	528.20	0.090188%
B	B1302	708.30	0.120939%
B	B1303	710.40	0.121298%
B	B1304	707.90	0.120871%
B	B1305	710.60	0.121332%
B	B1306	710.40	0.121298%
B	B1307	711.50	0.121486%
B	B1308	706.90	0.120700%
B	B1309	710.60	0.121332%
B	B1310	620.80	0.105999%
B	B1311	507.60	0.086671%
B	B1312	1,076.30	0.183774%
B	B1401	528.20	0.090188%
B	B1402	708.30	0.120939%
B	B1403	710.40	0.121298%
B	B1404	707.90	0.120871%
B	B1405	710.60	0.121332%
B	B1406	710.40	0.121298%
B	B1407	711.50	0.121486%
B	B1408	706.90	0.120700%
B	B1409	710.60	0.121332%
B	B1410	620.80	0.105999%
B	B1411	507.60	0.086671%
B	B1412	1,076.30	0.183774%
B	B1501	528.20	0.090188%
B	B1502	708.30	0.120939%
B	B1503	710.40	0.121298%
B	B1504	707.90	0.120871%
B	B1505	710.60	0.121332%
B	B1506	710.40	0.121298%
B	B1507	711.50	0.121486%
B	B1508	706.90	0.120700%
B	B1509	710.60	0.121332%
B	B1510	620.80	0.105999%
B	B1511	507.60	0.086671%
B	B1512	1,076.30	0.183774%
B	B1601	528.20	0.090188%
B	B1602	708.30	0.120939%
B	B1603	710.40	0.121298%
B	B1604	707.90	0.120871%
B	B1605	710.60	0.121332%
B	B1606	710.40	0.121298%
B	B1607	711.50	0.121486%

RESIDENTIAL UNIT CLASS			
Tower	Unit No.	Approx. Net Living Area (SF)	Residential Unit Class Common Interest
B	B1608	706.90	0.120700%
B	B1609	710.60	0.121332%
B	B1610	620.80	0.105999%
B	B1611	507.60	0.086671%
B	B1612	1,076.30	0.183774%
B	B1701	528.20	0.090188%
B	B1702	708.30	0.120939%
B	B1703	710.40	0.121298%
B	B1704	707.90	0.120871%
B	B1705	710.60	0.121332%
B	B1706	710.40	0.121298%
B	B1707	711.50	0.121486%
B	B1708	706.90	0.120700%
B	B1709	710.60	0.121332%
B	B1710	620.80	0.105999%
B	B1711	507.60	0.086671%
B	B1712	1,076.30	0.183774%
B	B1801	528.20	0.090188%
B	B1802	708.30	0.120939%
B	B1803	710.40	0.121298%
B	B1804	707.90	0.120871%
B	B1805	710.60	0.121332%
B	B1806	710.40	0.121298%
B	B1807	711.50	0.121486%
B	B1808	706.90	0.120700%
B	B1809	710.60	0.121332%
B	B1810	620.80	0.105999%
B	B1811	507.60	0.086671%
B	B1812	1,076.30	0.183774%
B	B1901	528.20	0.090188%
B	B1902	708.30	0.120939%
B	B1903	710.40	0.121298%
B	B1904	707.90	0.120871%
B	B1905	710.60	0.121332%
B	B1906	710.40	0.121298%
B	B1907	711.50	0.121486%
B	B1908	706.90	0.120700%
B	B1909	710.60	0.121332%
B	B1910	620.80	0.105999%
B	B1911	507.60	0.086671%
B	B1912	1,076.30	0.183774%
B	B2001	528.20	0.090188%
B	B2002	708.30	0.120939%
B	B2003	710.40	0.121298%
B	B2004	707.90	0.120871%
B	B2005	710.60	0.121332%
B	B2006	710.40	0.121298%
B	B2007	711.50	0.121486%
B	B2008	706.90	0.120700%
B	B2009	710.60	0.121332%
B	B2010	620.80	0.105999%

RESIDENTIAL UNIT CLASS			
Tower	Unit No.	Approx. Net Living Area (SF)	Residential Unit Class Common Interest
B	B2011	507.60	0.086671%
B	B2012	1,076.30	0.183774%
B	B2101	528.20	0.090188%
B	B2102	708.30	0.120939%
B	B2103	710.40	0.121298%
B	B2104	707.90	0.120871%
B	B2105	710.60	0.121332%
B	B2106	710.40	0.121298%
B	B2107	711.50	0.121486%
B	B2108	706.90	0.120700%
B	B2109	710.60	0.121332%
B	B2110	620.80	0.105999%
B	B2111	507.60	0.086671%
B	B2112	1,076.30	0.183774%
B	B2201	528.20	0.090188%
B	B2202	708.30	0.120939%
B	B2203	710.40	0.121298%
B	B2204	707.90	0.120871%
B	B2205	710.60	0.121332%
B	B2206	710.40	0.121298%
B	B2207	711.50	0.121486%
B	B2208	706.90	0.120700%
B	B2209	710.60	0.121332%
B	B2210	620.80	0.105999%
B	B2211	507.60	0.086671%
B	B2212	1,076.30	0.183774%
B	B2301	528.20	0.090188%
B	B2302	708.30	0.120939%
B	B2303	710.40	0.121298%
B	B2304	707.90	0.120871%
B	B2305	710.60	0.121332%
B	B2306	710.40	0.121298%
B	B2307	711.50	0.121486%
B	B2308	706.90	0.120700%
B	B2309	710.60	0.121332%
B	B2310	620.80	0.105999%
B	B2311	507.60	0.086671%
B	B2312	1,076.30	0.183774%
B	B2401	528.20	0.090188%
B	B2402	708.30	0.120939%
B	B2403	710.40	0.121298%
B	B2404	707.90	0.120871%
B	B2405	710.60	0.121332%
B	B2406	710.40	0.121298%
B	B2407	711.50	0.121486%
B	B2408	706.90	0.120700%
B	B2409	710.60	0.121332%
B	B2410	620.80	0.105999%
B	B2411	507.60	0.086671%
B	B2412	1,076.30	0.183774%
B	B2501	528.20	0.090188%

RESIDENTIAL UNIT CLASS			
Tower	Unit No.	Approx. Net Living Area (SF)	Residential Unit Class Common Interest
B	B2502	708.30	0.120939%
B	B2503	710.40	0.121298%
B	B2504	707.90	0.120871%
B	B2505	710.60	0.121332%
B	B2506	710.40	0.121298%
B	B2507	711.50	0.121486%
B	B2508	706.90	0.120700%
B	B2509	710.60	0.121332%
B	B2510	620.80	0.105999%
B	B2511	507.60	0.086671%
B	B2512	1,076.30	0.183774%
B	B2601	528.20	0.090188%
B	B2602	708.30	0.120939%
B	B2603	710.40	0.121298%
B	B2604	707.90	0.120871%
B	B2605	710.60	0.121332%
B	B2606	710.40	0.121298%
B	B2607	711.50	0.121486%
B	B2608	706.90	0.120700%
B	B2609	710.60	0.121332%
B	B2610	620.80	0.105999%
B	B2611	507.60	0.086671%
B	B2612	1,076.30	0.183774%
B	B2701	528.20	0.090188%
B	B2702	708.30	0.120939%
B	B2703	710.40	0.121298%
B	B2704	707.90	0.120871%
B	B2705	710.60	0.121332%
B	B2706	710.40	0.121298%
B	B2707	711.50	0.121486%
B	B2708	706.90	0.120700%
B	B2709	710.60	0.121332%
B	B2710	620.80	0.105999%
B	B2711	507.60	0.086671%
B	B2712	1,076.30	0.183774%
B	B2801	528.20	0.090188%
B	B2802	708.30	0.120939%
B	B2803	710.40	0.121298%
B	B2804	707.90	0.120871%
B	B2805	710.60	0.121332%
B	B2806	710.40	0.121298%
B	B2807	711.50	0.121486%
B	B2808	706.90	0.120700%
B	B2809	710.60	0.121332%
B	B2810	620.80	0.105999%
B	B2811	507.60	0.086671%
B	B2812	1,076.30	0.183774%
B	B2901	528.20	0.090188%
B	B2902	708.30	0.120939%
B	B2903	710.40	0.121298%
B	B2904	707.90	0.120871%

RESIDENTIAL UNIT CLASS			
Tower	Unit No.	Approx. Net Living Area (SF)	Residential Unit Class Common Interest
B	B2905	710.60	0.121332%
B	B2906	710.40	0.121298%
B	B2907	711.50	0.121486%
B	B2908	706.90	0.120700%
B	B2909	710.60	0.121332%
B	B2910	620.80	0.105999%
B	B2911	507.60	0.086671%
B	B2912	1,076.30	0.183774%
B	B3001	528.20	0.090188%
B	B3002	708.30	0.120939%
B	B3003	710.40	0.121298%
B	B3004	707.90	0.120871%
B	B3005	710.60	0.121332%
B	B3006	710.40	0.121298%
B	B3007	711.50	0.121486%
B	B3008	706.90	0.120700%
B	B3009	710.60	0.121332%
B	B3010	620.80	0.105999%
B	B3011	507.60	0.086671%
B	B3012	1,076.30	0.183774%
B	B3101	528.20	0.090188%
B	B3102	708.30	0.120939%
B	B3103	710.40	0.121298%
B	B3104	707.90	0.120871%
B	B3105	710.60	0.121332%
B	B3106	710.40	0.121298%
B	B3107	711.50	0.121486%
B	B3108	706.90	0.120700%
B	B3109	710.60	0.121332%
B	B3110	620.80	0.105999%
B	B3111	507.60	0.086671%
B	B3112	1,076.30	0.183774%
B	B3201	528.20	0.090188%
B	B3202	708.30	0.120939%
B	B3203	710.40	0.121298%
B	B3204	707.90	0.120871%
B	B3205	710.60	0.121332%
B	B3206	710.40	0.121298%
B	B3207	711.50	0.121486%
B	B3208	706.90	0.120700%
B	B3209	710.60	0.121332%
B	B3210	620.80	0.105999%
B	B3211	507.60	0.086671%
B	B3212	1,076.30	0.183774%
	Totals	585,667.40	100.000000 %

III. RENTAL UNIT CLASS COMMON INTEREST

Tower	Unit No.	Approx. Net Living Area (SF)	Rental Unit Class Common Interest
B	Rental Unit 1	81,923.20	100%
	Totals	81,923.20	100%

IV. LIVE-WORK UNIT CLASS COMMON INTEREST

Tower	Unit No.	Approx. Net Living Area (SF)	Live-Work Unit Class Common Interest
B	161	1,407.90	9.202196%
B	162	1,529.00	9.993726%
B	163	1,266.50	8.277995%
B	164	1,167.60	7.631573%
B	165	1,256.40	8.211980%
B	166	1,256.00	8.209365%
B	167	1,115.40	7.290387%
B	168	1,267.60	8.285184%
B	169	1,256.10	8.210019%
B	170	1,255.90	8.208712%
B	171	1,256.00	8.209365%
B	172	1,265.20	8.269498%
	Totals	15,299.60	100.000000 %

V. COMMERCIAL UNIT CLASS COMMON INTEREST

Tower	Unit No.	Approx. Net Living Area (SF)	Commercial Unit Class Common Interest
A	CU-A	13,262.30	38.212726%
B	CU-B	21,444.20	61.787274%
	Totals	34,706.50	100.000000 %

VI. PARKING STALL UNIT CLASS COMMON INTEREST

PARKING STALL UNIT CLASS		
Unit No.	Approx. Net Living Area (SF)	Parking Stall Unit Class Common Interest
101	153.00	0.819469%
102	153.00	0.819541%
103	153.00	0.819541%
104	153.00	0.819541%
105	153.00	0.819541%
106	153.00	0.819541%
107	153.00	0.819541%
108	153.00	0.819541%
G-101	148.50	0.795437%
G-102	148.50	0.795437%
G-103	148.50	0.795437%
G-104	153.00	0.819541%
G-105	153.00	0.819541%
G-106	153.00	0.819541%
G-107	153.00	0.819541%
G-108	153.00	0.819541%
G-109	153.00	0.819541%
G-110	153.00	0.819541%
G-111	153.00	0.819541%
G-112	153.00	0.819541%
G-113	153.00	0.819541%
G-114	153.00	0.819541%
G-115	153.00	0.819541%
G-121	138.00	0.739194%
G-122	153.00	0.819541%
G-123	153.00	0.819541%

PARKING STALL UNIT CLASS		
Unit No.	Approx. Net Living Area (SF)	Parking Stall Unit Class Common Interest
G-124	162.00	0.867749%
G-128	153.00	0.819541%
G-129	153.00	0.819541%
G-130	153.00	0.819541%
G-131	153.00	0.819541%
G-133	153.00	0.819541%
G-134	198.00	1.060582%
G-135	148.50	0.795437%
G-136	148.50	0.795437%
G-137	148.50	0.795437%
G-138	148.50	0.795437%
209	153.00	0.819541%
210	153.00	0.819541%
211	153.00	0.819541%
212	153.00	0.819541%
213	153.00	0.819541%
214	153.00	0.819541%
215	153.00	0.819541%
216	153.00	0.819541%
217	153.00	0.819541%
218	120.00	0.642777%
219	120.00	0.642777%
220	120.00	0.642777%
221	120.00	0.642777%
222	153.00	0.819541%
223	153.00	0.819541%
224	153.00	0.819541%
225	120.00	0.642777%
226	120.00	0.642777%
227	120.00	0.642777%
228	153.00	0.819541%
229	120.00	0.642777%
230	153.00	0.819541%
231	153.00	0.819541%
232	153.00	0.819541%
G-221	138.00	0.739194%
G-222	153.00	0.819541%
G-223	153.00	0.819541%
G-224	153.00	0.819541%
G-225	153.00	0.819541%
G-226	153.00	0.819541%
G-227	153.00	0.819541%
G-228	153.00	0.819541%
G-229	153.00	0.819541%
G-230	153.00	0.819541%
G-231	153.00	0.819541%
G-232	153.00	0.819541%
G-233	153.00	0.819541%
G-234	153.00	0.819541%
G-235	153.00	0.819541%
G-236	171.00	0.915957%

PARKING STALL UNIT CLASS		
Unit No.	Approx. Net Living Area (SF)	Parking Stall Unit Class Common Interest
G-237	171.00	0.915957%
G-238	171.00	0.915957%
G-239	171.00	0.915957%
G-240	148.50	0.795437%
R-201	148.50	0.795437%
R-202	135.00	0.723124%
R-203	148.50	0.795437%
R-204	148.50	0.795437%
R-205	148.50	0.795437%
R-206	148.50	0.795437%
R-207	148.50	0.795437%
R-208	148.50	0.795437%
R-209	148.50	0.795437%
R-210	148.50	0.795437%
R-211	148.50	0.795437%
R-212	148.50	0.795437%
R-213	148.50	0.795437%
R-214	148.50	0.795437%
R-215	148.50	0.795437%
R-216	148.50	0.795437%
R-217	148.50	0.795437%
R-218	148.50	0.795437%
R-219	148.50	0.795437%
R-220	148.50	0.795437%
R-221	148.50	0.795437%
R-222	135.00	0.723124%
R-223	135.00	0.723124%
R-224	148.50	0.795437%
R-225	148.50	0.795437%
R-226	148.50	0.795437%
R-227	148.50	0.795437%
R-228	148.50	0.795437%
R-229	148.50	0.795437%
R-230	148.50	0.795437%
R-231	148.50	0.795437%
R-232	148.50	0.795437%
R-233	148.50	0.795437%
R-234	148.50	0.795437%
R-235	148.50	0.795437%
R-236	148.50	0.795437%
R-237	148.50	0.795437%
R-238	148.50	0.795437%
R-239	148.50	0.795437%
R-240	148.50	0.795437%
R-241	148.50	0.795437%
R-242	148.50	0.795437%
R-243	135.00	0.723124%
R-244	148.50	0.795437%
Totals	18,669.00	100.000000%

VII. RESIDENTIAL AND RENTAL UNIT CLASS COMMON INTEREST

RESIDENTIAL AND RENTAL UNIT CLASS			
Tower	Unit No.	Approx. Net Living Area (SF)	Residential and Rental Unit Class Common Interest
A	A201	901.30	0.135008%
A	A202	1,003.90	0.150377%
A	A203	594.70	0.089082%
A	A204	595.20	0.089157%
A	A205	1,004.00	0.150392%
A	A206	901.30	0.135008%
A	A207	901.30	0.135008%
A	A208	984.60	0.147486%
A	A209	955.00	0.143052%
A	A301	901.30	0.135008%
A	A302	1,003.90	0.150377%
A	A303	594.70	0.089082%
A	A304	595.20	0.089157%
A	A305	1,004.00	0.150392%
A	A306	901.30	0.135008%
A	A307	901.30	0.135008%
A	A308	1,003.90	0.150377%
A	A309	1,004.00	0.150392%
A	A310	901.30	0.135008%
A	A401	620.00	0.092872%
A	A402	1,287.20	0.192813%
A	A403	594.70	0.089082%
A	A404	595.20	0.089157%
A	A405	1,004.00	0.150392%
A	A406	901.30	0.135008%
A	A407	620.00	0.092872%
A	A408	1,287.20	0.192813%
A	A409	602.00	0.090176%
A	A410	602.00	0.090176%
A	A411	1,004.00	0.150392%
A	A412	901.30	0.135008%
A	A501	620.00	0.092872%
A	A502	1,287.20	0.192813%
A	A503	594.70	0.089082%
A	A504	595.20	0.089157%
A	A505	1,004.00	0.150392%
A	A506	901.30	0.135008%
A	A507	620.00	0.092872%
A	A508	1,287.20	0.192813%
A	A509	602.00	0.090176%
A	A510	602.00	0.090176%
A	A511	1,004.00	0.150392%
A	A512	901.30	0.135008%
A	A601	620.00	0.092872%
A	A602	1,287.20	0.192813%
A	A603	594.70	0.089082%
A	A604	595.20	0.089157%
A	A605	1,004.00	0.150392%
A	A606	901.30	0.135008%
A	A607	620.00	0.092872%

RESIDENTIAL AND RENTAL UNIT CLASS			
Tower	Unit No.	Approx. Net Living Area (SF)	Residential and Rental Unit Class Common Interest
A	A608	1,287.20	0.192813%
A	A609	602.00	0.090176%
A	A610	602.00	0.090176%
A	A611	1,004.00	0.150392%
A	A612	901.30	0.135008%
A	A701	620.00	0.092872%
A	A702	1,287.20	0.192813%
A	A703	594.70	0.089082%
A	A704	595.20	0.089157%
A	A705	1,004.00	0.150392%
A	A706	901.30	0.135008%
A	A707	620.00	0.092872%
A	A708	1,287.20	0.192813%
A	A709	602.00	0.090176%
A	A710	602.00	0.090176%
A	A711	1,004.00	0.150392%
A	A712	901.30	0.135008%
A	A801	620.00	0.092872%
A	A802	1,287.20	0.192813%
A	A803	594.70	0.089082%
A	A804	595.20	0.089157%
A	A805	1,004.00	0.150392%
A	A806	901.30	0.135008%
A	A807	620.00	0.092872%
A	A808	1,287.20	0.192813%
A	A809	602.00	0.090176%
A	A810	602.00	0.090176%
A	A811	1,004.00	0.150392%
A	A812	901.30	0.135008%
A	A901	620.00	0.092872%
A	A902	1,287.20	0.192813%
A	A903	594.70	0.089082%
A	A904	595.20	0.089157%
A	A905	1,004.00	0.150392%
A	A906	901.30	0.135008%
A	A907	620.00	0.092872%
A	A908	1,287.20	0.192813%
A	A909	602.00	0.090176%
A	A910	602.00	0.090176%
A	A911	1,004.00	0.150392%
A	A912	901.30	0.135008%
A	A1001	620.00	0.092872%
A	A1002	1,287.20	0.192813%
A	A1003	594.70	0.089082%
A	A1004	595.20	0.089157%
A	A1005	1,004.00	0.150392%
A	A1006	901.30	0.135008%
A	A1007	620.00	0.092872%
A	A1008	1,287.20	0.192813%
A	A1009	602.00	0.090176%
A	A1010	602.00	0.090176%

RESIDENTIAL AND RENTAL UNIT CLASS			
Tower	Unit No.	Approx. Net Living Area (SF)	Residential and Rental Unit Class Common Interest
A	A1011	1,004.00	0.150392%
A	A1012	901.30	0.135008%
A	A1101	620.00	0.092872%
A	A1102	1,287.20	0.192813%
A	A1103	594.70	0.089082%
A	A1104	595.20	0.089157%
A	A1105	1,004.00	0.150392%
A	A1106	901.30	0.135008%
A	A1107	620.00	0.092872%
A	A1108	1,287.20	0.192813%
A	A1109	602.00	0.090176%
A	A1110	602.00	0.090176%
A	A1111	1,004.00	0.150392%
A	A1112	738.60	0.110637%
A	A1201	620.00	0.092872%
A	A1202	1,287.20	0.192813%
A	A1203	594.70	0.089082%
A	A1204	595.20	0.089157%
A	A1205	1,004.00	0.150392%
A	A1206	901.30	0.135008%
A	A1207	620.00	0.092872%
A	A1208	1,287.20	0.192813%
A	A1209	602.00	0.090176%
A	A1210	602.00	0.090176%
A	A1211	1,004.00	0.150392%
A	A1212	901.30	0.135008%
A	A1301	620.00	0.092872%
A	A1302	1,287.20	0.192813%
A	A1303	594.70	0.089082%
A	A1304	595.20	0.089157%
A	A1305	1,004.00	0.150392%
A	A1306	901.30	0.135008%
A	A1307	620.00	0.092872%
A	A1308	1,287.20	0.192813%
A	A1309	602.00	0.090176%
A	A1310	602.00	0.090176%
A	A1311	1,004.00	0.150392%
A	A1312	901.30	0.135008%
A	A1401	620.00	0.092872%
A	A1402	1,287.20	0.192813%
A	A1403	594.70	0.089082%
A	A1404	595.20	0.089157%
A	A1405	1,004.00	0.150392%
A	A1406	901.30	0.135008%
A	A1407	620.00	0.092872%
A	A1408	1,287.20	0.192813%
A	A1409	602.00	0.090176%
A	A1410	602.00	0.090176%
A	A1411	1,004.00	0.150392%
A	A1412	901.30	0.135008%
A	A1501	620.00	0.092872%

RESIDENTIAL AND RENTAL UNIT CLASS			
Tower	Unit No.	Approx. Net Living Area (SF)	Residential and Rental Unit Class Common Interest
A	A1502	1,287.20	0.192813%
A	A1503	594.70	0.089082%
A	A1504	595.20	0.089157%
A	A1505	1,004.00	0.150392%
A	A1506	901.30	0.135008%
A	A1507	620.00	0.092872%
A	A1508	1,287.20	0.192813%
A	A1509	602.00	0.090176%
A	A1510	602.00	0.090176%
A	A1511	1,004.00	0.150392%
A	A1512	901.30	0.135008%
A	A1601	620.00	0.092872%
A	A1602	1,287.20	0.192813%
A	A1603	594.70	0.089082%
A	A1604	595.20	0.089157%
A	A1605	1,004.00	0.150392%
A	A1606	901.30	0.135008%
A	A1607	620.00	0.092872%
A	A1608	1,287.20	0.192813%
A	A1609	602.00	0.090176%
A	A1610	602.00	0.090176%
A	A1611	1,004.00	0.150392%
A	A1612	901.30	0.135008%
A	A1701	620.00	0.092872%
A	A1702	1,287.20	0.192813%
A	A1703	594.70	0.089082%
A	A1704	595.20	0.089157%
A	A1705	1,004.00	0.150392%
A	A1706	901.30	0.135008%
A	A1707	620.00	0.092872%
A	A1708	1,287.20	0.192813%
A	A1709	602.00	0.090176%
A	A1710	602.00	0.090176%
A	A1711	1,004.00	0.150392%
A	A1712	901.30	0.135008%
A	A1801	620.00	0.092872%
A	A1802	1,287.20	0.192813%
A	A1803	594.70	0.089082%
A	A1804	595.20	0.089157%
A	A1805	1,004.00	0.150392%
A	A1806	901.30	0.135008%
A	A1807	620.00	0.092872%
A	A1808	1,287.20	0.192813%
A	A1809	602.00	0.090176%
A	A1810	602.00	0.090176%
A	A1811	1,004.00	0.150392%
A	A1812	901.30	0.135008%
A	A1901	620.00	0.092872%
A	A1902	1,287.20	0.192813%
A	A1903	594.70	0.089082%
A	A1904	595.20	0.089157%

RESIDENTIAL AND RENTAL UNIT CLASS			
Tower	Unit No.	Approx. Net Living Area (SF)	Residential and Rental Unit Class Common Interest
A	A1905	1,004.00	0.150392%
A	A1906	901.30	0.135008%
A	A1907	620.00	0.092872%
A	A1908	1,287.20	0.192813%
A	A1909	602.00	0.090176%
A	A1910	602.00	0.090176%
A	A1911	1,004.00	0.150392%
A	A1912	901.30	0.135008%
A	A2001	620.00	0.092872%
A	A2002	1,287.20	0.192813%
A	A2003	594.70	0.089082%
A	A2004	595.20	0.089157%
A	A2005	1,004.00	0.150392%
A	A2006	901.30	0.135008%
A	A2007	620.00	0.092872%
A	A2008	1,287.20	0.192813%
A	A2009	602.00	0.090176%
A	A2010	602.00	0.090176%
A	A2011	1,004.00	0.150392%
A	A2012	901.30	0.135008%
A	A2101	620.00	0.092872%
A	A2102	1,287.20	0.192813%
A	A2103	594.70	0.089082%
A	A2104	595.20	0.089157%
A	A2105	1,004.00	0.150392%
A	A2106	901.30	0.135008%
A	A2107	620.00	0.092872%
A	A2108	1,287.20	0.192813%
A	A2109	602.00	0.090176%
A	A2110	602.00	0.090176%
A	A2111	1,004.00	0.150392%
A	A2112	901.30	0.135008%
A	A2201	620.00	0.092872%
A	A2202	1,287.20	0.192813%
A	A2203	594.70	0.089082%
A	A2204	595.20	0.089157%
A	A2205	1,004.00	0.150392%
A	A2206	901.30	0.135008%
A	A2207	620.00	0.092872%
A	A2208	1,287.20	0.192813%
A	A2209	602.00	0.090176%
A	A2210	602.00	0.090176%
A	A2211	1,004.00	0.150392%
A	A2212	901.30	0.135008%
A	A2301	620.00	0.092872%
A	A2302	1,287.20	0.192813%
A	A2303	594.70	0.089082%
A	A2304	595.20	0.089157%
A	A2305	1,004.00	0.150392%
A	A2306	901.30	0.135008%
A	A2307	620.00	0.092872%

RESIDENTIAL AND RENTAL UNIT CLASS			
Tower	Unit No.	Approx. Net Living Area (SF)	Residential and Rental Unit Class Common Interest
A	A2308	1,287.20	0.192813%
A	A2309	602.00	0.090176%
A	A2310	602.00	0.090176%
A	A2311	1,004.00	0.150392%
A	A2312	901.30	0.135008%
A	A2401	620.00	0.092872%
A	A2402	1,287.20	0.192813%
A	A2403	594.70	0.089082%
A	A2404	595.20	0.089157%
A	A2405	1,004.00	0.150392%
A	A2406	901.30	0.135008%
A	A2407	620.00	0.092872%
A	A2408	1,287.20	0.192813%
A	A2409	602.00	0.090176%
A	A2410	602.00	0.090176%
A	A2411	1,004.00	0.150392%
A	A2412	901.30	0.135008%
A	A2501	620.00	0.092872%
A	A2502	1,287.20	0.192813%
A	A2503	594.70	0.089082%
A	A2504	595.20	0.089157%
A	A2505	1,004.00	0.150392%
A	A2506	901.30	0.135008%
A	A2507	620.00	0.092872%
A	A2508	1,287.20	0.192813%
A	A2509	602.00	0.090176%
A	A2510	602.00	0.090176%
A	A2511	1,004.00	0.150392%
A	A2512	901.30	0.135008%
A	A2601	620.00	0.092872%
A	A2602	1,287.20	0.192813%
A	A2603	594.70	0.089082%
A	A2604	595.20	0.089157%
A	A2605	1,004.00	0.150392%
A	A2606	901.30	0.135008%
A	A2607	620.00	0.092872%
A	A2608	1,287.20	0.192813%
A	A2609	602.00	0.090176%
A	A2610	602.00	0.090176%
A	A2611	1,004.00	0.150392%
A	A2612	901.30	0.135008%
A	A2701	620.00	0.092872%
A	A2702	1,287.20	0.192813%
A	A2703	594.70	0.089082%
A	A2704	595.20	0.089157%
A	A2705	1,004.00	0.150392%
A	A2706	901.30	0.135008%
A	A2707	620.00	0.092872%
A	A2708	1,287.20	0.192813%
A	A2709	602.00	0.090176%
A	A2710	602.00	0.090176%

RESIDENTIAL AND RENTAL UNIT CLASS			
Tower	Unit No.	Approx. Net Living Area (SF)	Residential and Rental Unit Class Common Interest
A	A2711	1,004.00	0.150392%
A	A2712	901.30	0.135008%
A	A2801	620.00	0.092872%
A	A2802	1,287.20	0.192813%
A	A2803	594.70	0.089082%
A	A2804	595.20	0.089157%
A	A2805	1,004.00	0.150392%
A	A2806	901.30	0.135008%
A	A2807	620.00	0.092872%
A	A2808	1,287.20	0.192813%
A	A2809	602.00	0.090176%
A	A2810	602.00	0.090176%
A	A2811	1,004.00	0.150392%
A	A2812	901.30	0.135008%
A	A2901	620.00	0.092872%
A	A2902	1,287.20	0.192813%
A	A2903	594.70	0.089082%
A	A2904	595.20	0.089157%
A	A2905	1,004.00	0.150392%
A	A2906	901.30	0.135008%
A	A2907	620.00	0.092872%
A	A2908	1,287.20	0.192813%
A	A2909	602.00	0.090176%
A	A2910	602.00	0.090176%
A	A2911	1,004.00	0.150392%
A	A2912	901.30	0.135008%
A	A3001	620.00	0.092872%
A	A3002	1,287.20	0.192813%
A	A3003	594.70	0.089082%
A	A3004	595.20	0.089157%
A	A3005	1,004.00	0.150392%
A	A3006	901.30	0.135008%
A	A3007	620.00	0.092872%
A	A3008	1,287.20	0.192813%
A	A3009	602.00	0.090176%
A	A3010	602.00	0.090176%
A	A3011	1,004.00	0.150392%
A	A3012	901.30	0.135008%
A	A3101	620.00	0.092872%
A	A3102	1,287.20	0.192813%
A	A3103	594.70	0.089082%
A	A3104	595.20	0.089157%
A	A3105	1,004.00	0.150392%
A	A3106	901.30	0.135008%
A	A3107	620.00	0.092872%
A	A3108	1,287.20	0.192813%
A	A3109	602.00	0.090176%
A	A3110	602.00	0.090176%
A	A3111	1,004.00	0.150392%
A	A3112	901.30	0.135008%
A	A3201	901.30	0.135008%

RESIDENTIAL AND RENTAL UNIT CLASS			
Tower	Unit No.	Approx. Net Living Area (SF)	Residential and Rental Unit Class Common Interest
A	A3202	1,003.90	0.150377%
A	A3203	594.70	0.089082%
A	A3204	595.20	0.089157%
A	A3205	1,004.00	0.150392%
A	A3206	901.30	0.135008%
A	A3207	901.30	0.135008%
A	A3208	1,003.90	0.150377%
A	A3209	1,384.50	0.207388%
A	A3210	898.60	0.134604%
A	A3301	901.30	0.135008%
A	A3302	1,003.90	0.150377%
A	A3303	594.70	0.089082%
A	A3304	595.20	0.089157%
A	A3305	1,004.00	0.150392%
A	A3306	901.30	0.135008%
A	A3307	901.30	0.135008%
A	A3308	1,003.90	0.150377%
A	A3309	601.90	0.090161%
A	A3310	657.10	0.098429%
A	A3311	994.40	0.148954%
A	A3401	901.30	0.135008%
A	A3402	1,003.90	0.150377%
A	A3403	595.10	0.089142%
A	A3404	595.60	0.089217%
A	A3405	1,004.00	0.150392%
A	A3406	901.30	0.135008%
A	A3407	901.30	0.135008%
A	A3408	1,003.90	0.150377%
A	A3409	601.90	0.090161%
A	A3410	657.10	0.098429%
A	A3411	994.40	0.148954%
A	A3501	901.30	0.135008%
A	A3502	1,003.90	0.150377%
A	A3503	595.10	0.089142%
A	A3504	595.60	0.089217%
A	A3505	1,793.30	0.268623%
A	A3506	901.30	0.135008%
A	A3507	1,003.90	0.150377%
A	A3508	601.90	0.090161%
A	A3509	657.10	0.098429%
A	A3510	994.40	0.148954%
A	A3601	901.30	0.135008%
A	A3602	1,003.90	0.150377%
A	A3603	1,369.50	0.205141%
A	A3604	898.60	0.134604%
A	A3605	901.30	0.135008%
A	A3606	1,003.90	0.150377%
A	A3607	601.90	0.090161%
A	A3608	657.10	0.098429%
A	A3609	994.40	0.148954%
A	A3701	901.30	0.135008%

RESIDENTIAL AND RENTAL UNIT CLASS			
Tower	Unit No.	Approx. Net Living Area (SF)	Residential and Rental Unit Class Common Interest
A	A3702	1,003.90	0.150377%
A	A3703	1,323.20	0.198206%
A	A3704	904.40	0.135473%
A	A3705	901.30	0.135008%
A	A3706	1,003.90	0.150377%
A	A3707	1,432.30	0.214548%
A	A3708	904.40	0.135473%
A	A3801	898.40	0.134574%
A	A3802	1,432.20	0.214533%
A	A3803	1,052.30	0.157627%
A	A3804	901.30	0.135008%
A	A3805	1,003.90	0.150377%
A	A3806	1,432.30	0.214548%
A	A3807	904.40	0.135473%
A	A3901	903.20	0.135293%
A	A3902	1,386.70	0.207718%
A	A3903	1,052.30	0.157627%
A	A3904	1,792.50	0.268503%
A	A3905	1,432.30	0.214548%
A	A3906	904.40	0.135473%
A	A4001	903.20	0.135293%
A	A4002	1,386.70	0.207718%
A	A4003	1,052.20	0.157612%
A	A4004	898.40	0.134574%
A	A4005	1,479.00	0.221543%
A	A4006	1,052.20	0.157612%
A	A4101	903.20	0.135293%
A	A4102	1,386.70	0.207718%
A	A4103	1,052.20	0.157612%
A	A4104	903.20	0.135293%
A	A4105	1,420.70	0.212811%
A	A4106	1,052.20	0.157612%
A	A4201	903.20	0.135293%
A	A4202	1,386.70	0.207718%
A	A4203	1,052.20	0.157612%
A	A4204	903.20	0.135293%
A	A4205	1,420.70	0.212811%
A	A4206	1,052.20	0.157612%
A	A4301	1,386.70	0.207718%
A	A4302	1,984.20	0.297398%
A	A4303	1,420.70	0.212811%
A	A4304	1,984.20	0.297398%
B	B1001	528.20	0.079121%
B	B1002	708.30	0.106098%
B	B1003	710.40	0.106413%
B	B1004	707.90	0.106039%
B	B1005	710.60	0.106443%
B	B1006	710.40	0.106413%
B	B1007	711.50	0.106578%
B	B1008	706.90	0.105889%
B	B1009	710.60	0.106443%

RESIDENTIAL AND RENTAL UNIT CLASS			
Tower	Unit No.	Approx. Net Living Area (SF)	Residential and Rental Unit Class Common Interest
B	B1010	506.60	0.075885%
B	B1011	507.60	0.076035%
B	B1012	1,076.30	0.161222%
B	B1101	528.20	0.079121%
B	B1102	708.30	0.106098%
B	B1103	710.40	0.106413%
B	B1104	707.90	0.106039%
B	B1105	710.60	0.106443%
B	B1106	710.40	0.106413%
B	B1107	711.50	0.106578%
B	B1108	706.90	0.105889%
B	B1109	710.60	0.106443%
B	B1110	620.80	0.092992%
B	B1111	507.60	0.076035%
B	B1112	1,076.30	0.161222%
B	B1201	528.20	0.079121%
B	B1202	708.30	0.106098%
B	B1203	710.40	0.106413%
B	B1204	707.90	0.106039%
B	B1205	710.60	0.106443%
B	B1206	710.40	0.106413%
B	B1207	711.50	0.106578%
B	B1208	706.90	0.105889%
B	B1209	710.60	0.106443%
B	B1210	620.80	0.092992%
B	B1211	507.60	0.076035%
B	B1212	1,076.30	0.161222%
B	B1301	528.20	0.079121%
B	B1302	708.30	0.106098%
B	B1303	710.40	0.106413%
B	B1304	707.90	0.106039%
B	B1305	710.60	0.106443%
B	B1306	710.40	0.106413%
B	B1307	711.50	0.106578%
B	B1308	706.90	0.105889%
B	B1309	710.60	0.106443%
B	B1310	620.80	0.092992%
B	B1311	507.60	0.076035%
B	B1312	1,076.30	0.161222%
B	B1401	528.20	0.079121%
B	B1402	708.30	0.106098%
B	B1403	710.40	0.106413%
B	B1404	707.90	0.106039%
B	B1405	710.60	0.106443%
B	B1406	710.40	0.106413%
B	B1407	711.50	0.106578%
B	B1408	706.90	0.105889%
B	B1409	710.60	0.106443%
B	B1410	620.80	0.092992%
B	B1411	507.60	0.076035%
B	B1412	1,076.30	0.161222%

RESIDENTIAL AND RENTAL UNIT CLASS			
Tower	Unit No.	Approx. Net Living Area (SF)	Residential and Rental Unit Class Common Interest
B	B1501	528.20	0.079121%
B	B1502	708.30	0.106098%
B	B1503	710.40	0.106413%
B	B1504	707.90	0.106039%
B	B1505	710.60	0.106443%
B	B1506	710.40	0.106413%
B	B1507	711.50	0.106578%
B	B1508	706.90	0.105889%
B	B1509	710.60	0.106443%
B	B1510	620.80	0.092992%
B	B1511	507.60	0.076035%
B	B1512	1,076.30	0.161222%
B	B1601	528.20	0.079121%
B	B1602	708.30	0.106098%
B	B1603	710.40	0.106413%
B	B1604	707.90	0.106039%
B	B1605	710.60	0.106443%
B	B1606	710.40	0.106413%
B	B1607	711.50	0.106578%
B	B1608	706.90	0.105889%
B	B1609	710.60	0.106443%
B	B1610	620.80	0.092992%
B	B1611	507.60	0.076035%
B	B1612	1,076.30	0.161222%
B	B1701	528.20	0.079121%
B	B1702	708.30	0.106098%
B	B1703	710.40	0.106413%
B	B1704	707.90	0.106039%
B	B1705	710.60	0.106443%
B	B1706	710.40	0.106413%
B	B1707	711.50	0.106578%
B	B1708	706.90	0.105889%
B	B1709	710.60	0.106443%
B	B1710	620.80	0.092992%
B	B1711	507.60	0.076035%
B	B1712	1,076.30	0.161222%
B	B1801	528.20	0.079121%
B	B1802	708.30	0.106098%
B	B1803	710.40	0.106413%
B	B1804	707.90	0.106039%
B	B1805	710.60	0.106443%
B	B1806	710.40	0.106413%
B	B1807	711.50	0.106578%
B	B1808	706.90	0.105889%
B	B1809	710.60	0.106443%
B	B1810	620.80	0.092992%
B	B1811	507.60	0.076035%
B	B1812	1,076.30	0.161222%
B	B1901	528.20	0.079121%
B	B1902	708.30	0.106098%
B	B1903	710.40	0.106413%

RESIDENTIAL AND RENTAL UNIT CLASS			
Tower	Unit No.	Approx. Net Living Area (SF)	Residential and Rental Unit Class Common Interest
B	B1904	707.90	0.106039%
B	B1905	710.60	0.106443%
B	B1906	710.40	0.106413%
B	B1907	711.50	0.106578%
B	B1908	706.90	0.105889%
B	B1909	710.60	0.106443%
B	B1910	620.80	0.092992%
B	B1911	507.60	0.076035%
B	B1912	1,076.30	0.161222%
B	B2001	528.20	0.079121%
B	B2002	708.30	0.106098%
B	B2003	710.40	0.106413%
B	B2004	707.90	0.106039%
B	B2005	710.60	0.106443%
B	B2006	710.40	0.106413%
B	B2007	711.50	0.106578%
B	B2008	706.90	0.105889%
B	B2009	710.60	0.106443%
B	B2010	620.80	0.092992%
B	B2011	507.60	0.076035%
B	B2012	1,076.30	0.161222%
B	B2101	528.20	0.079121%
B	B2102	708.30	0.106098%
B	B2103	710.40	0.106413%
B	B2104	707.90	0.106039%
B	B2105	710.60	0.106443%
B	B2106	710.40	0.106413%
B	B2107	711.50	0.106578%
B	B2108	706.90	0.105889%
B	B2109	710.60	0.106443%
B	B2110	620.80	0.092992%
B	B2111	507.60	0.076035%
B	B2112	1,076.30	0.161222%
B	B2201	528.20	0.079121%
B	B2202	708.30	0.106098%
B	B2203	710.40	0.106413%
B	B2204	707.90	0.106039%
B	B2205	710.60	0.106443%
B	B2206	710.40	0.106413%
B	B2207	711.50	0.106578%
B	B2208	706.90	0.105889%
B	B2209	710.60	0.106443%
B	B2210	620.80	0.092992%
B	B2211	507.60	0.076035%
B	B2212	1,076.30	0.161222%
B	B2301	528.20	0.079121%
B	B2302	708.30	0.106098%
B	B2303	710.40	0.106413%
B	B2304	707.90	0.106039%
B	B2305	710.60	0.106443%
B	B2306	710.40	0.106413%

RESIDENTIAL AND RENTAL UNIT CLASS			
Tower	Unit No.	Approx. Net Living Area (SF)	Residential and Rental Unit Class Common Interest
B	B2307	711.50	0.106578%
B	B2308	706.90	0.105889%
B	B2309	710.60	0.106443%
B	B2310	620.80	0.092992%
B	B2311	507.60	0.076035%
B	B2312	1,076.30	0.161222%
B	B2401	528.20	0.079121%
B	B2402	708.30	0.106098%
B	B2403	710.40	0.106413%
B	B2404	707.90	0.106039%
B	B2405	710.60	0.106443%
B	B2406	710.40	0.106413%
B	B2407	711.50	0.106578%
B	B2408	706.90	0.105889%
B	B2409	710.60	0.106443%
B	B2410	620.80	0.092992%
B	B2411	507.60	0.076035%
B	B2412	1,076.30	0.161222%
B	B2501	528.20	0.079121%
B	B2502	708.30	0.106098%
B	B2503	710.40	0.106413%
B	B2504	707.90	0.106039%
B	B2505	710.60	0.106443%
B	B2506	710.40	0.106413%
B	B2507	711.50	0.106578%
B	B2508	706.90	0.105889%
B	B2509	710.60	0.106443%
B	B2510	620.80	0.092992%
B	B2511	507.60	0.076035%
B	B2512	1,076.30	0.161222%
B	B2601	528.20	0.079121%
B	B2602	708.30	0.106098%
B	B2603	710.40	0.106413%
B	B2604	707.90	0.106039%
B	B2605	710.60	0.106443%
B	B2606	710.40	0.106413%
B	B2607	711.50	0.106578%
B	B2608	706.90	0.105889%
B	B2609	710.60	0.106443%
B	B2610	620.80	0.092992%
B	B2611	507.60	0.076035%
B	B2612	1,076.30	0.161222%
B	B2701	528.20	0.079121%
B	B2702	708.30	0.106098%
B	B2703	710.40	0.106413%
B	B2704	707.90	0.106039%
B	B2705	710.60	0.106443%
B	B2706	710.40	0.106413%
B	B2707	711.50	0.106578%
B	B2708	706.90	0.105889%
B	B2709	710.60	0.106443%

RESIDENTIAL AND RENTAL UNIT CLASS			
Tower	Unit No.	Approx. Net Living Area (SF)	Residential and Rental Unit Class Common Interest
B	B2710	620.80	0.092992%
B	B2711	507.60	0.076035%
B	B2712	1,076.30	0.161222%
B	B2801	528.20	0.079121%
B	B2802	708.30	0.106098%
B	B2803	710.40	0.106413%
B	B2804	707.90	0.106039%
B	B2805	710.60	0.106443%
B	B2806	710.40	0.106413%
B	B2807	711.50	0.106578%
B	B2808	706.90	0.105889%
B	B2809	710.60	0.106443%
B	B2810	620.80	0.092992%
B	B2811	507.60	0.076035%
B	B2812	1,076.30	0.161222%
B	B2901	528.20	0.079121%
B	B2902	708.30	0.106098%
B	B2903	710.40	0.106413%
B	B2904	707.90	0.106039%
B	B2905	710.60	0.106443%
B	B2906	710.40	0.106413%
B	B2907	711.50	0.106578%
B	B2908	706.90	0.105889%
B	B2909	710.60	0.106443%
B	B2910	620.80	0.092992%
B	B2911	507.60	0.076035%
B	B2912	1,076.30	0.161222%
B	B3001	528.20	0.079121%
B	B3002	708.30	0.106098%
B	B3003	710.40	0.106413%
B	B3004	707.90	0.106039%
B	B3005	710.60	0.106443%
B	B3006	710.40	0.106413%
B	B3007	711.50	0.106578%
B	B3008	706.90	0.105889%
B	B3009	710.60	0.106443%
B	B3010	620.80	0.092992%
B	B3011	507.60	0.076035%
B	B3012	1,076.30	0.161222%
B	B3101	528.20	0.079121%
B	B3102	708.30	0.106098%
B	B3103	710.40	0.106413%
B	B3104	707.90	0.106039%
B	B3105	710.60	0.106443%
B	B3106	710.40	0.106413%
B	B3107	711.50	0.106578%
B	B3108	706.90	0.105889%
B	B3109	710.60	0.106443%
B	B3110	620.80	0.092992%
B	B3111	507.60	0.076035%
B	B3112	1,076.30	0.161222%

RESIDENTIAL AND RENTAL UNIT CLASS			
Tower	Unit No.	Approx. Net Living Area (SF)	Residential and Rental Unit Class Common Interest
B	B3201	528.20	0.079121%
B	B3202	708.30	0.106098%
B	B3203	710.40	0.106413%
B	B3204	707.90	0.106039%
B	B3205	710.60	0.106443%
B	B3206	710.40	0.106413%
B	B3207	711.50	0.106578%
B	B3208	706.90	0.105889%
B	B3209	710.60	0.106443%
B	B3210	620.80	0.092992%
B	B3211	507.60	0.076035%
B	B3212	1,076.30	0.161222%
B	Rental Unit 1	81,923.20	12.271104%
	Totals	667,590.60	100.000000%

VIII. RESIDENTIAL AND LIVE-WORK UNIT CLASS COMMON INTEREST

RESIDENTIAL AND LIVE-WORK UNIT CLASS			
Tower	Unit No.	Approx. Net Living Area (SF)	Residential and Live-Work Unit Class Common Interest
A	A201	901.30	0.149975%
A	A202	1,003.90	0.167048%
A	A203	594.70	0.098958%
A	A204	595.20	0.099041%
A	A205	1,004.00	0.167065%
A	A206	901.30	0.149975%
A	A207	901.30	0.149975%
A	A208	984.60	0.163836%
A	A209	955.00	0.158911%
A	A301	901.30	0.149975%
A	A302	1,003.90	0.167048%
A	A303	594.70	0.098958%
A	A304	595.20	0.099041%
A	A305	1,004.00	0.167065%
A	A306	901.30	0.149975%
A	A307	901.30	0.149975%
A	A308	1,003.90	0.167048%
A	A309	1,004.00	0.167065%
A	A310	901.30	0.149975%
A	A401	620.00	0.103168%
A	A402	1,287.20	0.214189%
A	A403	594.70	0.098958%
A	A404	595.20	0.099041%
A	A405	1,004.00	0.167065%
A	A406	901.30	0.149975%
A	A407	620.00	0.103168%
A	A408	1,287.20	0.214189%
A	A409	602.00	0.100172%
A	A410	602.00	0.100172%
A	A411	1,004.00	0.167065%

RESIDENTIAL AND LIVE-WORK UNIT CLASS			
Tower	Unit No.	Approx. Net Living Area (SF)	Residential and Live-Work Unit Class Common Interest
A	A412	901.30	0.149975%
A	A501	620.00	0.103168%
A	A502	1,287.20	0.214189%
A	A503	594.70	0.098958%
A	A504	595.20	0.099041%
A	A505	1,004.00	0.167065%
A	A506	901.30	0.149975%
A	A507	620.00	0.103168%
A	A508	1,287.20	0.214189%
A	A509	602.00	0.100172%
A	A510	602.00	0.100172%
A	A511	1,004.00	0.167065%
A	A512	901.30	0.149975%
A	A601	620.00	0.103168%
A	A602	1,287.20	0.214189%
A	A603	594.70	0.098958%
A	A604	595.20	0.099041%
A	A605	1,004.00	0.167065%
A	A606	901.30	0.149975%
A	A607	620.00	0.103168%
A	A608	1,287.20	0.214189%
A	A609	602.00	0.100172%
A	A610	602.00	0.100172%
A	A611	1,004.00	0.167065%
A	A612	901.30	0.149975%
A	A701	620.00	0.103168%
A	A702	1,287.20	0.214189%
A	A703	594.70	0.098958%
A	A704	595.20	0.099041%
A	A705	1,004.00	0.167065%
A	A706	901.30	0.149975%
A	A707	620.00	0.103168%
A	A708	1,287.20	0.214189%
A	A709	602.00	0.100172%
A	A710	602.00	0.100172%
A	A711	1,004.00	0.167065%
A	A712	901.30	0.149975%
A	A801	620.00	0.103168%
A	A802	1,287.20	0.214189%
A	A803	594.70	0.098958%
A	A804	595.20	0.099041%
A	A805	1,004.00	0.167065%
A	A806	901.30	0.149975%
A	A807	620.00	0.103168%
A	A808	1,287.20	0.214189%
A	A809	602.00	0.100172%
A	A810	602.00	0.100172%
A	A811	1,004.00	0.167065%
A	A812	901.30	0.149975%
A	A901	620.00	0.103168%
A	A902	1,287.20	0.214189%

RESIDENTIAL AND LIVE-WORK UNIT CLASS			
Tower	Unit No.	Approx. Net Living Area (SF)	Residential and Live-Work Unit Class Common Interest
A	A903	594.70	0.098958%
A	A904	595.20	0.099041%
A	A905	1,004.00	0.167065%
A	A906	901.30	0.149975%
A	A907	620.00	0.103168%
A	A908	1,287.20	0.214189%
A	A909	602.00	0.100172%
A	A910	602.00	0.100172%
A	A911	1,004.00	0.167065%
A	A912	901.30	0.149975%
A	A1001	620.00	0.103168%
A	A1002	1,287.20	0.214189%
A	A1003	594.70	0.098958%
A	A1004	595.20	0.099041%
A	A1005	1,004.00	0.167065%
A	A1006	901.30	0.149975%
A	A1007	620.00	0.103168%
A	A1008	1,287.20	0.214189%
A	A1009	602.00	0.100172%
A	A1010	602.00	0.100172%
A	A1011	1,004.00	0.167065%
A	A1012	901.30	0.149975%
A	A1101	620.00	0.103168%
A	A1102	1,287.20	0.214189%
A	A1103	594.70	0.098958%
A	A1104	595.20	0.099041%
A	A1105	1,004.00	0.167065%
A	A1106	901.30	0.149975%
A	A1107	620.00	0.103168%
A	A1108	1,287.20	0.214189%
A	A1109	602.00	0.100172%
A	A1110	602.00	0.100172%
A	A1111	1,004.00	0.167065%
A	A1112	738.60	0.122902%
A	A1201	620.00	0.103168%
A	A1202	1,287.20	0.214189%
A	A1203	594.70	0.098958%
A	A1204	595.20	0.099041%
A	A1205	1,004.00	0.167065%
A	A1206	901.30	0.149975%
A	A1207	620.00	0.103168%
A	A1208	1,287.20	0.214189%
A	A1209	602.00	0.100172%
A	A1210	602.00	0.100172%
A	A1211	1,004.00	0.167065%
A	A1212	901.30	0.149975%
A	A1301	620.00	0.103168%
A	A1302	1,287.20	0.214189%
A	A1303	594.70	0.098958%
A	A1304	595.20	0.099041%
A	A1305	1,004.00	0.167065%

RESIDENTIAL AND LIVE-WORK UNIT CLASS			
Tower	Unit No.	Approx. Net Living Area (SF)	Residential and Live-Work Unit Class Common Interest
A	A1306	901.30	0.149975%
A	A1307	620.00	0.103168%
A	A1308	1,287.20	0.214189%
A	A1309	602.00	0.100172%
A	A1310	602.00	0.100172%
A	A1311	1,004.00	0.167065%
A	A1312	901.30	0.149975%
A	A1401	620.00	0.103168%
A	A1402	1,287.20	0.214189%
A	A1403	594.70	0.098958%
A	A1404	595.20	0.099041%
A	A1405	1,004.00	0.167065%
A	A1406	901.30	0.149975%
A	A1407	620.00	0.103168%
A	A1408	1,287.20	0.214189%
A	A1409	602.00	0.100172%
A	A1410	602.00	0.100172%
A	A1411	1,004.00	0.167065%
A	A1412	901.30	0.149975%
A	A1501	620.00	0.103168%
A	A1502	1,287.20	0.214189%
A	A1503	594.70	0.098958%
A	A1504	595.20	0.099041%
A	A1505	1,004.00	0.167065%
A	A1506	901.30	0.149975%
A	A1507	620.00	0.103168%
A	A1508	1,287.20	0.214189%
A	A1509	602.00	0.100172%
A	A1510	602.00	0.100172%
A	A1511	1,004.00	0.167065%
A	A1512	901.30	0.149975%
A	A1601	620.00	0.103168%
A	A1602	1,287.20	0.214189%
A	A1603	594.70	0.098958%
A	A1604	595.20	0.099041%
A	A1605	1,004.00	0.167065%
A	A1606	901.30	0.149975%
A	A1607	620.00	0.103168%
A	A1608	1,287.20	0.214189%
A	A1609	602.00	0.100172%
A	A1610	602.00	0.100172%
A	A1611	1,004.00	0.167065%
A	A1612	901.30	0.149975%
A	A1701	620.00	0.103168%
A	A1702	1,287.20	0.214189%
A	A1703	594.70	0.098958%
A	A1704	595.20	0.099041%
A	A1705	1,004.00	0.167065%
A	A1706	901.30	0.149975%
A	A1707	620.00	0.103168%
A	A1708	1,287.20	0.214189%

RESIDENTIAL AND LIVE-WORK UNIT CLASS			
Tower	Unit No.	Approx. Net Living Area (SF)	Residential and Live-Work Unit Class Common Interest
A	A1709	602.00	0.100172%
A	A1710	602.00	0.100172%
A	A1711	1,004.00	0.167065%
A	A1712	901.30	0.149975%
A	A1801	620.00	0.103168%
A	A1802	1,287.20	0.214189%
A	A1803	594.70	0.098958%
A	A1804	595.20	0.099041%
A	A1805	1,004.00	0.167065%
A	A1806	901.30	0.149975%
A	A1807	620.00	0.103168%
A	A1808	1,287.20	0.214189%
A	A1809	602.00	0.100172%
A	A1810	602.00	0.100172%
A	A1811	1,004.00	0.167065%
A	A1812	901.30	0.149975%
A	A1901	620.00	0.103168%
A	A1902	1,287.20	0.214189%
A	A1903	594.70	0.098958%
A	A1904	595.20	0.099041%
A	A1905	1,004.00	0.167065%
A	A1906	901.30	0.149975%
A	A1907	620.00	0.103168%
A	A1908	1,287.20	0.214189%
A	A1909	602.00	0.100172%
A	A1910	602.00	0.100172%
A	A1911	1,004.00	0.167065%
A	A1912	901.30	0.149975%
A	A2001	620.00	0.103168%
A	A2002	1,287.20	0.214189%
A	A2003	594.70	0.098958%
A	A2004	595.20	0.099041%
A	A2005	1,004.00	0.167065%
A	A2006	901.30	0.149975%
A	A2007	620.00	0.103168%
A	A2008	1,287.20	0.214189%
A	A2009	602.00	0.100172%
A	A2010	602.00	0.100172%
A	A2011	1,004.00	0.167065%
A	A2012	901.30	0.149975%
A	A2101	620.00	0.103168%
A	A2102	1,287.20	0.214189%
A	A2103	594.70	0.098958%
A	A2104	595.20	0.099041%
A	A2105	1,004.00	0.167065%
A	A2106	901.30	0.149975%
A	A2107	620.00	0.103168%
A	A2108	1,287.20	0.214189%
A	A2109	602.00	0.100172%
A	A2110	602.00	0.100172%
A	A2111	1,004.00	0.167065%

RESIDENTIAL AND LIVE-WORK UNIT CLASS			
Tower	Unit No.	Approx. Net Living Area (SF)	Residential and Live-Work Unit Class Common Interest
A	A2112	901.30	0.149975%
A	A2201	620.00	0.103168%
A	A2202	1,287.20	0.214189%
A	A2203	594.70	0.098958%
A	A2204	595.20	0.099041%
A	A2205	1,004.00	0.167065%
A	A2206	901.30	0.149975%
A	A2207	620.00	0.103168%
A	A2208	1,287.20	0.214189%
A	A2209	602.00	0.100172%
A	A2210	602.00	0.100172%
A	A2211	1,004.00	0.167065%
A	A2212	901.30	0.149975%
A	A2301	620.00	0.103168%
A	A2302	1,287.20	0.214189%
A	A2303	594.70	0.098958%
A	A2304	595.20	0.099041%
A	A2305	1,004.00	0.167065%
A	A2306	901.30	0.149975%
A	A2307	620.00	0.103168%
A	A2308	1,287.20	0.214189%
A	A2309	602.00	0.100172%
A	A2310	602.00	0.100172%
A	A2311	1,004.00	0.167065%
A	A2312	901.30	0.149975%
A	A2401	620.00	0.103168%
A	A2402	1,287.20	0.214189%
A	A2403	594.70	0.098958%
A	A2404	595.20	0.099041%
A	A2405	1,004.00	0.167065%
A	A2406	901.30	0.149975%
A	A2407	620.00	0.103168%
A	A2408	1,287.20	0.214189%
A	A2409	602.00	0.100172%
A	A2410	602.00	0.100172%
A	A2411	1,004.00	0.167065%
A	A2412	901.30	0.149975%
A	A2501	620.00	0.103168%
A	A2502	1,287.20	0.214189%
A	A2503	594.70	0.098958%
A	A2504	595.20	0.099041%
A	A2505	1,004.00	0.167065%
A	A2506	901.30	0.149975%
A	A2507	620.00	0.103168%
A	A2508	1,287.20	0.214189%
A	A2509	602.00	0.100172%
A	A2510	602.00	0.100172%
A	A2511	1,004.00	0.167065%
A	A2512	901.30	0.149975%
A	A2601	620.00	0.103168%
A	A2602	1,287.20	0.214189%

RESIDENTIAL AND LIVE-WORK UNIT CLASS			
Tower	Unit No.	Approx. Net Living Area (SF)	Residential and Live-Work Unit Class Common Interest
A	A2603	594.70	0.098958%
A	A2604	595.20	0.099041%
A	A2605	1,004.00	0.167065%
A	A2606	901.30	0.149975%
A	A2607	620.00	0.103168%
A	A2608	1,287.20	0.214189%
A	A2609	602.00	0.100172%
A	A2610	602.00	0.100172%
A	A2611	1,004.00	0.167065%
A	A2612	901.30	0.149975%
A	A2701	620.00	0.103168%
A	A2702	1,287.20	0.214189%
A	A2703	594.70	0.098958%
A	A2704	595.20	0.099041%
A	A2705	1,004.00	0.167065%
A	A2706	901.30	0.149975%
A	A2707	620.00	0.103168%
A	A2708	1,287.20	0.214189%
A	A2709	602.00	0.100172%
A	A2710	602.00	0.100172%
A	A2711	1,004.00	0.167065%
A	A2712	901.30	0.149975%
A	A2801	620.00	0.103168%
A	A2802	1,287.20	0.214189%
A	A2803	594.70	0.098958%
A	A2804	595.20	0.099041%
A	A2805	1,004.00	0.167065%
A	A2806	901.30	0.149975%
A	A2807	620.00	0.103168%
A	A2808	1,287.20	0.214189%
A	A2809	602.00	0.100172%
A	A2810	602.00	0.100172%
A	A2811	1,004.00	0.167065%
A	A2812	901.30	0.149975%
A	A2901	620.00	0.103168%
A	A2902	1,287.20	0.214189%
A	A2903	594.70	0.098958%
A	A2904	595.20	0.099041%
A	A2905	1,004.00	0.167065%
A	A2906	901.30	0.149975%
A	A2907	620.00	0.103168%
A	A2908	1,287.20	0.214189%
A	A2909	602.00	0.100172%
A	A2910	602.00	0.100172%
A	A2911	1,004.00	0.167065%
A	A2912	901.30	0.149975%
A	A3001	620.00	0.103168%
A	A3002	1,287.20	0.214189%
A	A3003	594.70	0.098958%
A	A3004	595.20	0.099041%
A	A3005	1,004.00	0.167065%

RESIDENTIAL AND LIVE-WORK UNIT CLASS			
Tower	Unit No.	Approx. Net Living Area (SF)	Residential and Live-Work Unit Class Common Interest
A	A3006	901.30	0.149975%
A	A3007	620.00	0.103168%
A	A3008	1,287.20	0.214189%
A	A3009	602.00	0.100172%
A	A3010	602.00	0.100172%
A	A3011	1,004.00	0.167065%
A	A3012	901.30	0.149975%
A	A3101	620.00	0.103168%
A	A3102	1,287.20	0.214189%
A	A3103	594.70	0.098958%
A	A3104	595.20	0.099041%
A	A3105	1,004.00	0.167065%
A	A3106	901.30	0.149975%
A	A3107	620.00	0.103168%
A	A3108	1,287.20	0.214189%
A	A3109	602.00	0.100172%
A	A3110	602.00	0.100172%
A	A3111	1,004.00	0.167065%
A	A3112	901.30	0.149975%
A	A3201	901.30	0.149975%
A	A3202	1,003.90	0.167048%
A	A3203	594.70	0.098958%
A	A3204	595.20	0.099041%
A	A3205	1,004.00	0.167065%
A	A3206	901.30	0.149975%
A	A3207	901.30	0.149975%
A	A3208	1,003.90	0.167048%
A	A3209	1,384.50	0.230379%
A	A3210	898.60	0.149526%
A	A3301	901.30	0.149975%
A	A3302	1,003.90	0.167048%
A	A3303	594.70	0.098958%
A	A3304	595.20	0.099041%
A	A3305	1,004.00	0.167065%
A	A3306	901.30	0.149975%
A	A3307	901.30	0.149975%
A	A3308	1,003.90	0.167048%
A	A3309	601.90	0.100156%
A	A3310	657.10	0.109341%
A	A3311	994.40	0.165467%
A	A3401	901.30	0.149975%
A	A3402	1,003.90	0.167048%
A	A3403	595.10	0.099024%
A	A3404	595.60	0.099107%
A	A3405	1,004.00	0.167065%
A	A3406	901.30	0.149975%
A	A3407	901.30	0.149975%
A	A3408	1,003.90	0.167048%
A	A3409	601.90	0.100156%
A	A3410	657.10	0.109341%
A	A3411	994.40	0.165467%

RESIDENTIAL AND LIVE-WORK UNIT CLASS			
Tower	Unit No.	Approx. Net Living Area (SF)	Residential and Live-Work Unit Class Common Interest
A	A3501	901.30	0.149975%
A	A3502	1,003.90	0.167048%
A	A3503	595.10	0.099024%
A	A3504	595.60	0.099107%
A	A3505	1,793.30	0.298403%
A	A3506	901.30	0.149975%
A	A3507	1,003.90	0.167048%
A	A3508	601.90	0.100156%
A	A3509	657.10	0.109341%
A	A3510	994.40	0.165467%
A	A3601	901.30	0.149975%
A	A3602	1,003.90	0.167048%
A	A3603	1,369.50	0.227883%
A	A3604	898.60	0.149526%
A	A3605	901.30	0.149975%
A	A3606	1,003.90	0.167048%
A	A3607	601.90	0.100156%
A	A3608	657.10	0.109341%
A	A3609	994.40	0.165467%
A	A3701	901.30	0.149975%
A	A3702	1,003.90	0.167048%
A	A3703	1,323.20	0.220179%
A	A3704	904.40	0.150491%
A	A3705	901.30	0.149975%
A	A3706	1,003.90	0.167048%
A	A3707	1,432.30	0.238333%
A	A3708	904.40	0.150491%
A	A3801	898.40	0.149493%
A	A3802	1,432.20	0.238316%
A	A3803	1,052.30	0.175102%
A	A3804	901.30	0.149975%
A	A3805	1,003.90	0.167048%
A	A3806	1,432.30	0.238333%
A	A3807	904.40	0.150491%
A	A3901	903.20	0.150292%
A	A3902	1,386.70	0.230745%
A	A3903	1,052.30	0.175102%
A	A3904	1,792.50	0.298270%
A	A3905	1,432.30	0.238333%
A	A3906	904.40	0.150491%
A	A4001	903.20	0.150292%
A	A4002	1,386.70	0.230745%
A	A4003	1,052.20	0.175085%
A	A4004	898.40	0.149493%
A	A4005	1,479.00	0.246104%
A	A4006	1,052.20	0.175085%
A	A4101	903.20	0.150292%
A	A4102	1,386.70	0.230745%
A	A4103	1,052.20	0.175085%
A	A4104	903.20	0.150292%
A	A4105	1,420.70	0.236403%

RESIDENTIAL AND LIVE-WORK UNIT CLASS			
Tower	Unit No.	Approx. Net Living Area (SF)	Residential and Live-Work Unit Class Common Interest
A	A4106	1,052.20	0.175085%
A	A4201	903.20	0.150292%
A	A4202	1,386.70	0.230745%
A	A4203	1,052.20	0.175085%
A	A4204	903.20	0.150292%
A	A4205	1,420.70	0.236403%
A	A4206	1,052.20	0.175085%
A	A4301	1,386.70	0.230745%
A	A4302	1,984.20	0.330368%
A	A4303	1,420.70	0.236403%
A	A4304	1,984.20	0.330368%
B	B1001	528.20	0.087892%
B	B1002	708.30	0.117861%
B	B1003	710.40	0.118210%
B	B1004	707.90	0.117794%
B	B1005	710.60	0.118243%
B	B1006	710.40	0.118210%
B	B1007	711.50	0.118393%
B	B1008	706.90	0.117628%
B	B1009	710.60	0.118243%
B	B1010	506.60	0.084298%
B	B1011	507.60	0.084464%
B	B1012	1,076.30	0.179095%
B	B1101	528.20	0.087892%
B	B1102	708.30	0.117861%
B	B1103	710.40	0.118210%
B	B1104	707.90	0.117794%
B	B1105	710.60	0.118243%
B	B1106	710.40	0.118210%
B	B1107	711.50	0.118393%
B	B1108	706.90	0.117628%
B	B1109	710.60	0.118243%
B	B1110	620.80	0.103301%
B	B1111	507.60	0.084464%
B	B1112	1,076.30	0.179095%
B	B1201	528.20	0.087892%
B	B1202	708.30	0.117861%
B	B1203	710.40	0.118210%
B	B1204	707.90	0.117794%
B	B1205	710.60	0.118243%
B	B1206	710.40	0.118210%
B	B1207	711.50	0.118393%
B	B1208	706.90	0.117628%
B	B1209	710.60	0.118243%
B	B1210	620.80	0.103301%
B	B1211	507.60	0.084464%
B	B1212	1,076.30	0.179095%
B	B1301	528.20	0.087892%
B	B1302	708.30	0.117861%
B	B1303	710.40	0.118210%
B	B1304	707.90	0.117794%

RESIDENTIAL AND LIVE-WORK UNIT CLASS			
Tower	Unit No.	Approx. Net Living Area (SF)	Residential and Live-Work Unit Class Common Interest
B	B1305	710.60	0.118243%
B	B1306	710.40	0.118210%
B	B1307	711.50	0.118393%
B	B1308	706.90	0.117628%
B	B1309	710.60	0.118243%
B	B1310	620.80	0.103301%
B	B1311	507.60	0.084464%
B	B1312	1,076.30	0.179095%
B	B1401	528.20	0.087892%
B	B1402	708.30	0.117861%
B	B1403	710.40	0.118210%
B	B1404	707.90	0.117794%
B	B1405	710.60	0.118243%
B	B1406	710.40	0.118210%
B	B1407	711.50	0.118393%
B	B1408	706.90	0.117628%
B	B1409	710.60	0.118243%
B	B1410	620.80	0.103301%
B	B1411	507.60	0.084464%
B	B1412	1,076.30	0.179095%
B	B1501	528.20	0.087892%
B	B1502	708.30	0.117861%
B	B1503	710.40	0.118210%
B	B1504	707.90	0.117794%
B	B1505	710.60	0.118243%
B	B1506	710.40	0.118210%
B	B1507	711.50	0.118393%
B	B1508	706.90	0.117628%
B	B1509	710.60	0.118243%
B	B1510	620.80	0.103301%
B	B1511	507.60	0.084464%
B	B1512	1,076.30	0.179095%
B	B1601	528.20	0.087892%
B	B1602	708.30	0.117861%
B	B1603	710.40	0.118210%
B	B1604	707.90	0.117794%
B	B1605	710.60	0.118243%
B	B1606	710.40	0.118210%
B	B1607	711.50	0.118393%
B	B1608	706.90	0.117628%
B	B1609	710.60	0.118243%
B	B1610	620.80	0.103301%
B	B1611	507.60	0.084464%
B	B1612	1,076.30	0.179095%
B	B1701	528.20	0.087892%
B	B1702	708.30	0.117861%
B	B1703	710.40	0.118210%
B	B1704	707.90	0.117794%
B	B1705	710.60	0.118243%
B	B1706	710.40	0.118210%
B	B1707	711.50	0.118393%

RESIDENTIAL AND LIVE-WORK UNIT CLASS			
Tower	Unit No.	Approx. Net Living Area (SF)	Residential and Live-Work Unit Class Common Interest
B	B1708	706.90	0.117628%
B	B1709	710.60	0.118243%
B	B1710	620.80	0.103301%
B	B1711	507.60	0.084464%
B	B1712	1,076.30	0.179095%
B	B1801	528.20	0.087892%
B	B1802	708.30	0.117861%
B	B1803	710.40	0.118210%
B	B1804	707.90	0.117794%
B	B1805	710.60	0.118243%
B	B1806	710.40	0.118210%
B	B1807	711.50	0.118393%
B	B1808	706.90	0.117628%
B	B1809	710.60	0.118243%
B	B1810	620.80	0.103301%
B	B1811	507.60	0.084464%
B	B1812	1,076.30	0.179095%
B	B1901	528.20	0.087892%
B	B1902	708.30	0.117861%
B	B1903	710.40	0.118210%
B	B1904	707.90	0.117794%
B	B1905	710.60	0.118243%
B	B1906	710.40	0.118210%
B	B1907	711.50	0.118393%
B	B1908	706.90	0.117628%
B	B1909	710.60	0.118243%
B	B1910	620.80	0.103301%
B	B1911	507.60	0.084464%
B	B1912	1,076.30	0.179095%
B	B2001	528.20	0.087892%
B	B2002	708.30	0.117861%
B	B2003	710.40	0.118210%
B	B2004	707.90	0.117794%
B	B2005	710.60	0.118243%
B	B2006	710.40	0.118210%
B	B2007	711.50	0.118393%
B	B2008	706.90	0.117628%
B	B2009	710.60	0.118243%
B	B2010	620.80	0.103301%
B	B2011	507.60	0.084464%
B	B2012	1,076.30	0.179095%
B	B2101	528.20	0.087892%
B	B2102	708.30	0.117861%
B	B2103	710.40	0.118210%
B	B2104	707.90	0.117794%
B	B2105	710.60	0.118243%
B	B2106	710.40	0.118210%
B	B2107	711.50	0.118393%
B	B2108	706.90	0.117628%
B	B2109	710.60	0.118243%
B	B2110	620.80	0.103301%

RESIDENTIAL AND LIVE-WORK UNIT CLASS			
Tower	Unit No.	Approx. Net Living Area (SF)	Residential and Live-Work Unit Class Common Interest
B	B2111	507.60	0.084464%
B	B2112	1,076.30	0.179095%
B	B2201	528.20	0.087892%
B	B2202	708.30	0.117861%
B	B2203	710.40	0.118210%
B	B2204	707.90	0.117794%
B	B2205	710.60	0.118243%
B	B2206	710.40	0.118210%
B	B2207	711.50	0.118393%
B	B2208	706.90	0.117628%
B	B2209	710.60	0.118243%
B	B2210	620.80	0.103301%
B	B2211	507.60	0.084464%
B	B2212	1,076.30	0.179095%
B	B2301	528.20	0.087892%
B	B2302	708.30	0.117861%
B	B2303	710.40	0.118210%
B	B2304	707.90	0.117794%
B	B2305	710.60	0.118243%
B	B2306	710.40	0.118210%
B	B2307	711.50	0.118393%
B	B2308	706.90	0.117628%
B	B2309	710.60	0.118243%
B	B2310	620.80	0.103301%
B	B2311	507.60	0.084464%
B	B2312	1,076.30	0.179095%
B	B2401	528.20	0.087892%
B	B2402	708.30	0.117861%
B	B2403	710.40	0.118210%
B	B2404	707.90	0.117794%
B	B2405	710.60	0.118243%
B	B2406	710.40	0.118210%
B	B2407	711.50	0.118393%
B	B2408	706.90	0.117628%
B	B2409	710.60	0.118243%
B	B2410	620.80	0.103301%
B	B2411	507.60	0.084464%
B	B2412	1,076.30	0.179095%
B	B2501	528.20	0.087892%
B	B2502	708.30	0.117861%
B	B2503	710.40	0.118210%
B	B2504	707.90	0.117794%
B	B2505	710.60	0.118243%
B	B2506	710.40	0.118210%
B	B2507	711.50	0.118393%
B	B2508	706.90	0.117628%
B	B2509	710.60	0.118243%
B	B2510	620.80	0.103301%
B	B2511	507.60	0.084464%
B	B2512	1,076.30	0.179095%
B	B2601	528.20	0.087892%

RESIDENTIAL AND LIVE-WORK UNIT CLASS			
Tower	Unit No.	Approx. Net Living Area (SF)	Residential and Live-Work Unit Class Common Interest
B	B2602	708.30	0.117861%
B	B2603	710.40	0.118210%
B	B2604	707.90	0.117794%
B	B2605	710.60	0.118243%
B	B2606	710.40	0.118210%
B	B2607	711.50	0.118393%
B	B2608	706.90	0.117628%
B	B2609	710.60	0.118243%
B	B2610	620.80	0.103301%
B	B2611	507.60	0.084464%
B	B2612	1,076.30	0.179095%
B	B2701	528.20	0.087892%
B	B2702	708.30	0.117861%
B	B2703	710.40	0.118210%
B	B2704	707.90	0.117794%
B	B2705	710.60	0.118243%
B	B2706	710.40	0.118210%
B	B2707	711.50	0.118393%
B	B2708	706.90	0.117628%
B	B2709	710.60	0.118243%
B	B2710	620.80	0.103301%
B	B2711	507.60	0.084464%
B	B2712	1,076.30	0.179095%
B	B2801	528.20	0.087892%
B	B2802	708.30	0.117861%
B	B2803	710.40	0.118210%
B	B2804	707.90	0.117794%
B	B2805	710.60	0.118243%
B	B2806	710.40	0.118210%
B	B2807	711.50	0.118393%
B	B2808	706.90	0.117628%
B	B2809	710.60	0.118243%
B	B2810	620.80	0.103301%
B	B2811	507.60	0.084464%
B	B2812	1,076.30	0.179095%
B	B2901	528.20	0.087892%
B	B2902	708.30	0.117861%
B	B2903	710.40	0.118210%
B	B2904	707.90	0.117794%
B	B2905	710.60	0.118243%
B	B2906	710.40	0.118210%
B	B2907	711.50	0.118393%
B	B2908	706.90	0.117628%
B	B2909	710.60	0.118243%
B	B2910	620.80	0.103301%
B	B2911	507.60	0.084464%
B	B2912	1,076.30	0.179095%
B	B3001	528.20	0.087892%
B	B3002	708.30	0.117861%
B	B3003	710.40	0.118210%
B	B3004	707.90	0.117794%

RESIDENTIAL AND LIVE-WORK UNIT CLASS			
Tower	Unit No.	Approx. Net Living Area (SF)	Residential and Live-Work Unit Class Common Interest
B	B3005	710.60	0.118243%
B	B3006	710.40	0.118210%
B	B3007	711.50	0.118393%
B	B3008	706.90	0.117628%
B	B3009	710.60	0.118243%
B	B3010	620.80	0.103301%
B	B3011	507.60	0.084464%
B	B3012	1,076.30	0.179095%
B	B3101	528.20	0.087892%
B	B3102	708.30	0.117861%
B	B3103	710.40	0.118210%
B	B3104	707.90	0.117794%
B	B3105	710.60	0.118243%
B	B3106	710.40	0.118210%
B	B3107	711.50	0.118393%
B	B3108	706.90	0.117628%
B	B3109	710.60	0.118243%
B	B3110	620.80	0.103301%
B	B3111	507.60	0.084464%
B	B3112	1,076.30	0.179095%
B	B3201	528.20	0.087892%
B	B3202	708.30	0.117861%
B	B3203	710.40	0.118210%
B	B3204	707.90	0.117794%
B	B3205	710.60	0.118243%
B	B3206	710.40	0.118210%
B	B3207	711.50	0.118393%
B	B3208	706.90	0.117628%
B	B3209	710.60	0.118243%
B	B3210	620.80	0.103301%
B	B3211	507.60	0.084464%
B	B3212	1,076.30	0.179095%
B	161	1,407.90	0.233880%
B	162	1,529.00	0.254424%
B	163	1,266.50	0.210744%
B	164	1,167.60	0.194287%
B	165	1,256.40	0.209064%
B	166	1,256.00	0.208997%
B	167	1,115.40	0.185601%
B	168	1,267.60	0.210927%
B	169	1,256.10	0.209014%
B	170	1,255.90	0.208980%
B	171	1,256.00	0.208997%
B	172	1,265.20	0.210528%
	Totals	600,967.00	100.000000%

IX. RESIDENTIAL, RENTAL, AND LIVE-WORK UNIT CLASS COMMON INTEREST

RESIDENTIAL, RENTAL, AND LIVE-WORK UNIT CLASS			
Tower	Unit No.	Approx. Net Living Area (SF)	Residential, Rental, and Live-Work Unit Class Common Interest
A	A201	901.30	0.131984%
A	A202	1,003.90	0.147008%
A	A203	594.70	0.087086%
A	A204	595.20	0.087159%
A	A205	1,004.00	0.147023%
A	A206	901.30	0.131984%
A	A207	901.30	0.131984%
A	A208	984.60	0.144182%
A	A209	955.00	0.139847%
A	A301	901.30	0.131984%
A	A302	1,003.90	0.147008%
A	A303	594.70	0.087086%
A	A304	595.20	0.087159%
A	A305	1,004.00	0.147023%
A	A306	901.30	0.131984%
A	A307	901.30	0.131984%
A	A308	1,003.90	0.147008%
A	A309	1,004.00	0.147023%
A	A310	901.30	0.131984%
A	A401	620.00	0.090791%
A	A402	1,287.20	0.188493%
A	A403	594.70	0.087086%
A	A404	595.20	0.087159%
A	A405	1,004.00	0.147023%
A	A406	901.30	0.131984%
A	A407	620.00	0.090791%
A	A408	1,287.20	0.188493%
A	A409	602.00	0.088155%
A	A410	602.00	0.088155%
A	A411	1,004.00	0.147023%
A	A412	901.30	0.131984%
A	A501	620.00	0.090791%
A	A502	1,287.20	0.188493%
A	A503	594.70	0.087086%
A	A504	595.20	0.087159%
A	A505	1,004.00	0.147023%
A	A506	901.30	0.131984%
A	A507	620.00	0.090791%
A	A508	1,287.20	0.188493%
A	A509	602.00	0.088155%
A	A510	602.00	0.088155%
A	A511	1,004.00	0.147023%
A	A512	901.30	0.131984%
A	A601	620.00	0.090791%
A	A602	1,287.20	0.188493%
A	A603	594.70	0.087086%
A	A604	595.20	0.087159%
A	A605	1,004.00	0.147023%
A	A606	901.30	0.131984%

RESIDENTIAL, RENTAL, AND LIVE-WORK UNIT CLASS			
Tower	Unit No.	Approx. Net Living Area (SF)	Residential, Rental, and Live-Work Unit Class Common Interest
A	A607	620.00	0.090791%
A	A608	1,287.20	0.188493%
A	A609	602.00	0.088155%
A	A610	602.00	0.088155%
A	A611	1,004.00	0.147023%
A	A612	901.30	0.131984%
A	A701	620.00	0.090791%
A	A702	1,287.20	0.188493%
A	A703	594.70	0.087086%
A	A704	595.20	0.087159%
A	A705	1,004.00	0.147023%
A	A706	901.30	0.131984%
A	A707	620.00	0.090791%
A	A708	1,287.20	0.188493%
A	A709	602.00	0.088155%
A	A710	602.00	0.088155%
A	A711	1,004.00	0.147023%
A	A712	901.30	0.131984%
A	A801	620.00	0.090791%
A	A802	1,287.20	0.188493%
A	A803	594.70	0.087086%
A	A804	595.20	0.087159%
A	A805	1,004.00	0.147023%
A	A806	901.30	0.131984%
A	A807	620.00	0.090791%
A	A808	1,287.20	0.188493%
A	A809	602.00	0.088155%
A	A810	602.00	0.088155%
A	A811	1,004.00	0.147023%
A	A812	901.30	0.131984%
A	A901	620.00	0.090791%
A	A902	1,287.20	0.188493%
A	A903	594.70	0.087086%
A	A904	595.20	0.087159%
A	A905	1,004.00	0.147023%
A	A906	901.30	0.131984%
A	A907	620.00	0.090791%
A	A908	1,287.20	0.188493%
A	A909	602.00	0.088155%
A	A910	602.00	0.088155%
A	A911	1,004.00	0.147023%
A	A912	901.30	0.131984%
A	A1001	620.00	0.090791%
A	A1002	1,287.20	0.188493%
A	A1003	594.70	0.087086%
A	A1004	595.20	0.087159%
A	A1005	1,004.00	0.147023%
A	A1006	901.30	0.131984%
A	A1007	620.00	0.090791%
A	A1008	1,287.20	0.188493%
A	A1009	602.00	0.088155%

RESIDENTIAL, RENTAL, AND LIVE-WORK UNIT CLASS			
Tower	Unit No.	Approx. Net Living Area (SF)	Residential, Rental, and Live-Work Unit Class Common Interest
A	A1010	602.00	0.088155%
A	A1011	1,004.00	0.147023%
A	A1012	901.30	0.131984%
A	A1101	620.00	0.090791%
A	A1102	1,287.20	0.188493%
A	A1103	594.70	0.087086%
A	A1104	595.20	0.087159%
A	A1105	1,004.00	0.147023%
A	A1106	901.30	0.131984%
A	A1107	620.00	0.090791%
A	A1108	1,287.20	0.188493%
A	A1109	602.00	0.088155%
A	A1110	602.00	0.088155%
A	A1111	1,004.00	0.147023%
A	A1112	738.60	0.108158%
A	A1201	620.00	0.090791%
A	A1202	1,287.20	0.188493%
A	A1203	594.70	0.087086%
A	A1204	595.20	0.087159%
A	A1205	1,004.00	0.147023%
A	A1206	901.30	0.131984%
A	A1207	620.00	0.090791%
A	A1208	1,287.20	0.188493%
A	A1209	602.00	0.088155%
A	A1210	602.00	0.088155%
A	A1211	1,004.00	0.147023%
A	A1212	901.30	0.131984%
A	A1301	620.00	0.090791%
A	A1302	1,287.20	0.188493%
A	A1303	594.70	0.087086%
A	A1304	595.20	0.087159%
A	A1305	1,004.00	0.147023%
A	A1306	901.30	0.131984%
A	A1307	620.00	0.090791%
A	A1308	1,287.20	0.188493%
A	A1309	602.00	0.088155%
A	A1310	602.00	0.088155%
A	A1311	1,004.00	0.147023%
A	A1312	901.30	0.131984%
A	A1401	620.00	0.090791%
A	A1402	1,287.20	0.188493%
A	A1403	594.70	0.087086%
A	A1404	595.20	0.087159%
A	A1405	1,004.00	0.147023%
A	A1406	901.30	0.131984%
A	A1407	620.00	0.090791%
A	A1408	1,287.20	0.188493%
A	A1409	602.00	0.088155%
A	A1410	602.00	0.088155%
A	A1411	1,004.00	0.147023%
A	A1412	901.30	0.131984%

RESIDENTIAL, RENTAL, AND LIVE-WORK UNIT CLASS			
Tower	Unit No.	Approx. Net Living Area (SF)	Residential, Rental, and Live-Work Unit Class Common Interest
A	A1501	620.00	0.090791%
A	A1502	1,287.20	0.188493%
A	A1503	594.70	0.087086%
A	A1504	595.20	0.087159%
A	A1505	1,004.00	0.147023%
A	A1506	901.30	0.131984%
A	A1507	620.00	0.090791%
A	A1508	1,287.20	0.188493%
A	A1509	602.00	0.088155%
A	A1510	602.00	0.088155%
A	A1511	1,004.00	0.147023%
A	A1512	901.30	0.131984%
A	A1601	620.00	0.090791%
A	A1602	1,287.20	0.188493%
A	A1603	594.70	0.087086%
A	A1604	595.20	0.087159%
A	A1605	1,004.00	0.147023%
A	A1606	901.30	0.131984%
A	A1607	620.00	0.090791%
A	A1608	1,287.20	0.188493%
A	A1609	602.00	0.088155%
A	A1610	602.00	0.088155%
A	A1611	1,004.00	0.147023%
A	A1612	901.30	0.131984%
A	A1701	620.00	0.090791%
A	A1702	1,287.20	0.188493%
A	A1703	594.70	0.087086%
A	A1704	595.20	0.087159%
A	A1705	1,004.00	0.147023%
A	A1706	901.30	0.131984%
A	A1707	620.00	0.090791%
A	A1708	1,287.20	0.188493%
A	A1709	602.00	0.088155%
A	A1710	602.00	0.088155%
A	A1711	1,004.00	0.147023%
A	A1712	901.30	0.131984%
A	A1801	620.00	0.090791%
A	A1802	1,287.20	0.188493%
A	A1803	594.70	0.087086%
A	A1804	595.20	0.087159%
A	A1805	1,004.00	0.147023%
A	A1806	901.30	0.131984%
A	A1807	620.00	0.090791%
A	A1808	1,287.20	0.188493%
A	A1809	602.00	0.088155%
A	A1810	602.00	0.088155%
A	A1811	1,004.00	0.147023%
A	A1812	901.30	0.131984%
A	A1901	620.00	0.090791%
A	A1902	1,287.20	0.188493%
A	A1903	594.70	0.087086%

RESIDENTIAL, RENTAL, AND LIVE-WORK UNIT CLASS			
Tower	Unit No.	Approx. Net Living Area (SF)	Residential, Rental, and Live-Work Unit Class Common Interest
A	A1904	595.20	0.087159%
A	A1905	1,004.00	0.147023%
A	A1906	901.30	0.131984%
A	A1907	620.00	0.090791%
A	A1908	1,287.20	0.188493%
A	A1909	602.00	0.088155%
A	A1910	602.00	0.088155%
A	A1911	1,004.00	0.147023%
A	A1912	901.30	0.131984%
A	A2001	620.00	0.090791%
A	A2002	1,287.20	0.188493%
A	A2003	594.70	0.087086%
A	A2004	595.20	0.087159%
A	A2005	1,004.00	0.147023%
A	A2006	901.30	0.131984%
A	A2007	620.00	0.090791%
A	A2008	1,287.20	0.188493%
A	A2009	602.00	0.088155%
A	A2010	602.00	0.088155%
A	A2011	1,004.00	0.147023%
A	A2012	901.30	0.131984%
A	A2101	620.00	0.090791%
A	A2102	1,287.20	0.188493%
A	A2103	594.70	0.087086%
A	A2104	595.20	0.087159%
A	A2105	1,004.00	0.147023%
A	A2106	901.30	0.131984%
A	A2107	620.00	0.090791%
A	A2108	1,287.20	0.188493%
A	A2109	602.00	0.088155%
A	A2110	602.00	0.088155%
A	A2111	1,004.00	0.147023%
A	A2112	901.30	0.131984%
A	A2201	620.00	0.090791%
A	A2202	1,287.20	0.188493%
A	A2203	594.70	0.087086%
A	A2204	595.20	0.087159%
A	A2205	1,004.00	0.147023%
A	A2206	901.30	0.131984%
A	A2207	620.00	0.090791%
A	A2208	1,287.20	0.188493%
A	A2209	602.00	0.088155%
A	A2210	602.00	0.088155%
A	A2211	1,004.00	0.147023%
A	A2212	901.30	0.131984%
A	A2301	620.00	0.090791%
A	A2302	1,287.20	0.188493%
A	A2303	594.70	0.087086%
A	A2304	595.20	0.087159%
A	A2305	1,004.00	0.147023%
A	A2306	901.30	0.131984%

RESIDENTIAL, RENTAL, AND LIVE-WORK UNIT CLASS			
Tower	Unit No.	Approx. Net Living Area (SF)	Residential, Rental, and Live-Work Unit Class Common Interest
A	A2307	620.00	0.090791%
A	A2308	1,287.20	0.188493%
A	A2309	602.00	0.088155%
A	A2310	602.00	0.088155%
A	A2311	1,004.00	0.147023%
A	A2312	901.30	0.131984%
A	A2401	620.00	0.090791%
A	A2402	1,287.20	0.188493%
A	A2403	594.70	0.087086%
A	A2404	595.20	0.087159%
A	A2405	1,004.00	0.147023%
A	A2406	901.30	0.131984%
A	A2407	620.00	0.090791%
A	A2408	1,287.20	0.188493%
A	A2409	602.00	0.088155%
A	A2410	602.00	0.088155%
A	A2411	1,004.00	0.147023%
A	A2412	901.30	0.131984%
A	A2501	620.00	0.090791%
A	A2502	1,287.20	0.188493%
A	A2503	594.70	0.087086%
A	A2504	595.20	0.087159%
A	A2505	1,004.00	0.147023%
A	A2506	901.30	0.131984%
A	A2507	620.00	0.090791%
A	A2508	1,287.20	0.188493%
A	A2509	602.00	0.088155%
A	A2510	602.00	0.088155%
A	A2511	1,004.00	0.147023%
A	A2512	901.30	0.131984%
A	A2601	620.00	0.090791%
A	A2602	1,287.20	0.188493%
A	A2603	594.70	0.087086%
A	A2604	595.20	0.087159%
A	A2605	1,004.00	0.147023%
A	A2606	901.30	0.131984%
A	A2607	620.00	0.090791%
A	A2608	1,287.20	0.188493%
A	A2609	602.00	0.088155%
A	A2610	602.00	0.088155%
A	A2611	1,004.00	0.147023%
A	A2612	901.30	0.131984%
A	A2701	620.00	0.090791%
A	A2702	1,287.20	0.188493%
A	A2703	594.70	0.087086%
A	A2704	595.20	0.087159%
A	A2705	1,004.00	0.147023%
A	A2706	901.30	0.131984%
A	A2707	620.00	0.090791%
A	A2708	1,287.20	0.188493%
A	A2709	602.00	0.088155%

RESIDENTIAL, RENTAL, AND LIVE-WORK UNIT CLASS			
Tower	Unit No.	Approx. Net Living Area (SF)	Residential, Rental, and Live-Work Unit Class Common Interest
A	A2710	602.00	0.088155%
A	A2711	1,004.00	0.147023%
A	A2712	901.30	0.131984%
A	A2801	620.00	0.090791%
A	A2802	1,287.20	0.188493%
A	A2803	594.70	0.087086%
A	A2804	595.20	0.087159%
A	A2805	1,004.00	0.147023%
A	A2806	901.30	0.131984%
A	A2807	620.00	0.090791%
A	A2808	1,287.20	0.188493%
A	A2809	602.00	0.088155%
A	A2810	602.00	0.088155%
A	A2811	1,004.00	0.147023%
A	A2812	901.30	0.131984%
A	A2901	620.00	0.090791%
A	A2902	1,287.20	0.188493%
A	A2903	594.70	0.087086%
A	A2904	595.20	0.087159%
A	A2905	1,004.00	0.147023%
A	A2906	901.30	0.131984%
A	A2907	620.00	0.090791%
A	A2908	1,287.20	0.188493%
A	A2909	602.00	0.088155%
A	A2910	602.00	0.088155%
A	A2911	1,004.00	0.147023%
A	A2912	901.30	0.131984%
A	A3001	620.00	0.090791%
A	A3002	1,287.20	0.188493%
A	A3003	594.70	0.087086%
A	A3004	595.20	0.087159%
A	A3005	1,004.00	0.147023%
A	A3006	901.30	0.131984%
A	A3007	620.00	0.090791%
A	A3008	1,287.20	0.188493%
A	A3009	602.00	0.088155%
A	A3010	602.00	0.088155%
A	A3011	1,004.00	0.147023%
A	A3012	901.30	0.131984%
A	A3101	620.00	0.090791%
A	A3102	1,287.20	0.188493%
A	A3103	594.70	0.087086%
A	A3104	595.20	0.087159%
A	A3105	1,004.00	0.147023%
A	A3106	901.30	0.131984%
A	A3107	620.00	0.090791%
A	A3108	1,287.20	0.188493%
A	A3109	602.00	0.088155%
A	A3110	602.00	0.088155%
A	A3111	1,004.00	0.147023%
A	A3112	901.30	0.131984%

RESIDENTIAL, RENTAL, AND LIVE-WORK UNIT CLASS			
Tower	Unit No.	Approx. Net Living Area (SF)	Residential, Rental, and Live-Work Unit Class Common Interest
A	A3201	901.30	0.131984%
A	A3202	1,003.90	0.147008%
A	A3203	594.70	0.087086%
A	A3204	595.20	0.087159%
A	A3205	1,004.00	0.147023%
A	A3206	901.30	0.131984%
A	A3207	901.30	0.131984%
A	A3208	1,003.90	0.147008%
A	A3209	1,384.50	0.202742%
A	A3210	898.60	0.131588%
A	A3301	901.30	0.131984%
A	A3302	1,003.90	0.147008%
A	A3303	594.70	0.087086%
A	A3304	595.20	0.087159%
A	A3305	1,004.00	0.147023%
A	A3306	901.30	0.131984%
A	A3307	901.30	0.131984%
A	A3308	1,003.90	0.147008%
A	A3309	601.90	0.088141%
A	A3310	657.10	0.096224%
A	A3311	994.40	0.145617%
A	A3401	901.30	0.131984%
A	A3402	1,003.90	0.147008%
A	A3403	595.10	0.087145%
A	A3404	595.60	0.087218%
A	A3405	1,004.00	0.147023%
A	A3406	901.30	0.131984%
A	A3407	901.30	0.131984%
A	A3408	1,003.90	0.147008%
A	A3409	601.90	0.088141%
A	A3410	657.10	0.096224%
A	A3411	994.40	0.145617%
A	A3501	901.30	0.131984%
A	A3502	1,003.90	0.147008%
A	A3503	595.10	0.087145%
A	A3504	595.60	0.087218%
A	A3505	1,793.30	0.262605%
A	A3506	901.30	0.131984%
A	A3507	1,003.90	0.147008%
A	A3508	601.90	0.088141%
A	A3509	657.10	0.096224%
A	A3510	994.40	0.145617%
A	A3601	901.30	0.131984%
A	A3602	1,003.90	0.147008%
A	A3603	1,369.50	0.200545%
A	A3604	898.60	0.131588%
A	A3605	901.30	0.131984%
A	A3606	1,003.90	0.147008%
A	A3607	601.90	0.088141%
A	A3608	657.10	0.096224%
A	A3609	994.40	0.145617%

RESIDENTIAL, RENTAL, AND LIVE-WORK UNIT CLASS			
Tower	Unit No.	Approx. Net Living Area (SF)	Residential, Rental, and Live-Work Unit Class Common Interest
A	A3701	901.30	0.131984%
A	A3702	1,003.90	0.147008%
A	A3703	1,323.20	0.193765%
A	A3704	904.40	0.132438%
A	A3705	901.30	0.131984%
A	A3706	1,003.90	0.147008%
A	A3707	1,432.30	0.209741%
A	A3708	904.40	0.132438%
A	A3801	898.40	0.131559%
A	A3802	1,432.20	0.209727%
A	A3803	1,052.30	0.154096%
A	A3804	901.30	0.131984%
A	A3805	1,003.90	0.147008%
A	A3806	1,432.30	0.209741%
A	A3807	904.40	0.132438%
A	A3901	903.20	0.132262%
A	A3902	1,386.70	0.203064%
A	A3903	1,052.30	0.154096%
A	A3904	1,792.50	0.262488%
A	A3905	1,432.30	0.209741%
A	A3906	904.40	0.132438%
A	A4001	903.20	0.132262%
A	A4002	1,386.70	0.203064%
A	A4003	1,052.20	0.154081%
A	A4004	898.40	0.131559%
A	A4005	1,479.00	0.216580%
A	A4006	1,052.20	0.154081%
A	A4101	903.20	0.132262%
A	A4102	1,386.70	0.203064%
A	A4103	1,052.20	0.154081%
A	A4104	903.20	0.132262%
A	A4105	1,420.70	0.208043%
A	A4106	1,052.20	0.154081%
A	A4201	903.20	0.132262%
A	A4202	1,386.70	0.203064%
A	A4203	1,052.20	0.154081%
A	A4204	903.20	0.132262%
A	A4205	1,420.70	0.208043%
A	A4206	1,052.20	0.154081%
A	A4301	1,386.70	0.203064%
A	A4302	1,984.20	0.290735%
A	A4303	1,420.70	0.208043%
A	A4304	1,984.20	0.290735%
B	B1001	528.20	0.077348%
B	B1002	708.30	0.103721%
B	B1003	710.40	0.104029%
B	B1004	707.90	0.103663%
B	B1005	710.60	0.104058%
B	B1006	710.40	0.104029%
B	B1007	711.50	0.104190%
B	B1008	706.90	0.103516%

RESIDENTIAL, RENTAL, AND LIVE-WORK UNIT CLASS			
Tower	Unit No.	Approx. Net Living Area (SF)	Residential, Rental, and Live-Work Unit Class Common Interest
B	B1009	710.60	0.104058%
B	B1010	506.60	0.074185%
B	B1011	507.60	0.074332%
B	B1012	1,076.30	0.157610%
B	B1101	528.20	0.077348%
B	B1102	708.30	0.103721%
B	B1103	710.40	0.104029%
B	B1104	707.90	0.103663%
B	B1105	710.60	0.104058%
B	B1106	710.40	0.104029%
B	B1107	711.50	0.104190%
B	B1108	706.90	0.103516%
B	B1109	710.60	0.104058%
B	B1110	620.80	0.090908%
B	B1111	507.60	0.074332%
B	B1112	1,076.30	0.157610%
B	B1201	528.20	0.077348%
B	B1202	708.30	0.103721%
B	B1203	710.40	0.104029%
B	B1204	707.90	0.103663%
B	B1205	710.60	0.104058%
B	B1206	710.40	0.104029%
B	B1207	711.50	0.104190%
B	B1208	706.90	0.103516%
B	B1209	710.60	0.104058%
B	B1210	620.80	0.090908%
B	B1211	507.60	0.074332%
B	B1212	1,076.30	0.157610%
B	B1301	528.20	0.077348%
B	B1302	708.30	0.103721%
B	B1303	710.40	0.104029%
B	B1304	707.90	0.103663%
B	B1305	710.60	0.104058%
B	B1306	710.40	0.104029%
B	B1307	711.50	0.104190%
B	B1308	706.90	0.103516%
B	B1309	710.60	0.104058%
B	B1310	620.80	0.090908%
B	B1311	507.60	0.074332%
B	B1312	1,076.30	0.157610%
B	B1401	528.20	0.077348%
B	B1402	708.30	0.103721%
B	B1403	710.40	0.104029%
B	B1404	707.90	0.103663%
B	B1405	710.60	0.104058%
B	B1406	710.40	0.104029%
B	B1407	711.50	0.104190%
B	B1408	706.90	0.103516%
B	B1409	710.60	0.104058%
B	B1410	620.80	0.090908%
B	B1411	507.60	0.074332%

RESIDENTIAL, RENTAL, AND LIVE-WORK UNIT CLASS			
Tower	Unit No.	Approx. Net Living Area (SF)	Residential, Rental, and Live-Work Unit Class Common Interest
B	B1412	1,076.30	0.157610%
B	B1501	528.20	0.077348%
B	B1502	708.30	0.103721%
B	B1503	710.40	0.104029%
B	B1504	707.90	0.103663%
B	B1505	710.60	0.104058%
B	B1506	710.40	0.104029%
B	B1507	711.50	0.104190%
B	B1508	706.90	0.103516%
B	B1509	710.60	0.104058%
B	B1510	620.80	0.090908%
B	B1511	507.60	0.074332%
B	B1512	1,076.30	0.157610%
B	B1601	528.20	0.077348%
B	B1602	708.30	0.103721%
B	B1603	710.40	0.104029%
B	B1604	707.90	0.103663%
B	B1605	710.60	0.104058%
B	B1606	710.40	0.104029%
B	B1607	711.50	0.104190%
B	B1608	706.90	0.103516%
B	B1609	710.60	0.104058%
B	B1610	620.80	0.090908%
B	B1611	507.60	0.074332%
B	B1612	1,076.30	0.157610%
B	B1701	528.20	0.077348%
B	B1702	708.30	0.103721%
B	B1703	710.40	0.104029%
B	B1704	707.90	0.103663%
B	B1705	710.60	0.104058%
B	B1706	710.40	0.104029%
B	B1707	711.50	0.104190%
B	B1708	706.90	0.103516%
B	B1709	710.60	0.104058%
B	B1710	620.80	0.090908%
B	B1711	507.60	0.074332%
B	B1712	1,076.30	0.157610%
B	B1801	528.20	0.077348%
B	B1802	708.30	0.103721%
B	B1803	710.40	0.104029%
B	B1804	707.90	0.103663%
B	B1805	710.60	0.104058%
B	B1806	710.40	0.104029%
B	B1807	711.50	0.104190%
B	B1808	706.90	0.103516%
B	B1809	710.60	0.104058%
B	B1810	620.80	0.090908%
B	B1811	507.60	0.074332%
B	B1812	1,076.30	0.157610%
B	B1901	528.20	0.077348%
B	B1902	708.30	0.103721%

RESIDENTIAL, RENTAL, AND LIVE-WORK UNIT CLASS			
Tower	Unit No.	Approx. Net Living Area (SF)	Residential, Rental, and Live-Work Unit Class Common Interest
B	B1903	710.40	0.104029%
B	B1904	707.90	0.103663%
B	B1905	710.60	0.104058%
B	B1906	710.40	0.104029%
B	B1907	711.50	0.104190%
B	B1908	706.90	0.103516%
B	B1909	710.60	0.104058%
B	B1910	620.80	0.090908%
B	B1911	507.60	0.074332%
B	B1912	1,076.30	0.157610%
B	B2001	528.20	0.077348%
B	B2002	708.30	0.103721%
B	B2003	710.40	0.104029%
B	B2004	707.90	0.103663%
B	B2005	710.60	0.104058%
B	B2006	710.40	0.104029%
B	B2007	711.50	0.104190%
B	B2008	706.90	0.103516%
B	B2009	710.60	0.104058%
B	B2010	620.80	0.090908%
B	B2011	507.60	0.074332%
B	B2012	1,076.30	0.157610%
B	B2101	528.20	0.077348%
B	B2102	708.30	0.103721%
B	B2103	710.40	0.104029%
B	B2104	707.90	0.103663%
B	B2105	710.60	0.104058%
B	B2106	710.40	0.104029%
B	B2107	711.50	0.104190%
B	B2108	706.90	0.103516%
B	B2109	710.60	0.104058%
B	B2110	620.80	0.090908%
B	B2111	507.60	0.074332%
B	B2112	1,076.30	0.157610%
B	B2201	528.20	0.077348%
B	B2202	708.30	0.103721%
B	B2203	710.40	0.104029%
B	B2204	707.90	0.103663%
B	B2205	710.60	0.104058%
B	B2206	710.40	0.104029%
B	B2207	711.50	0.104190%
B	B2208	706.90	0.103516%
B	B2209	710.60	0.104058%
B	B2210	620.80	0.090908%
B	B2211	507.60	0.074332%
B	B2212	1,076.30	0.157610%
B	B2301	528.20	0.077348%
B	B2302	708.30	0.103721%
B	B2303	710.40	0.104029%
B	B2304	707.90	0.103663%
B	B2305	710.60	0.104058%

RESIDENTIAL, RENTAL, AND LIVE-WORK UNIT CLASS			
Tower	Unit No.	Approx. Net Living Area (SF)	Residential, Rental, and Live-Work Unit Class Common Interest
B	B2306	710.40	0.104029%
B	B2307	711.50	0.104190%
B	B2308	706.90	0.103516%
B	B2309	710.60	0.104058%
B	B2310	620.80	0.090908%
B	B2311	507.60	0.074332%
B	B2312	1,076.30	0.157610%
B	B2401	528.20	0.077348%
B	B2402	708.30	0.103721%
B	B2403	710.40	0.104029%
B	B2404	707.90	0.103663%
B	B2405	710.60	0.104058%
B	B2406	710.40	0.104029%
B	B2407	711.50	0.104190%
B	B2408	706.90	0.103516%
B	B2409	710.60	0.104058%
B	B2410	620.80	0.090908%
B	B2411	507.60	0.074332%
B	B2412	1,076.30	0.157610%
B	B2501	528.20	0.077348%
B	B2502	708.30	0.103721%
B	B2503	710.40	0.104029%
B	B2504	707.90	0.103663%
B	B2505	710.60	0.104058%
B	B2506	710.40	0.104029%
B	B2507	711.50	0.104190%
B	B2508	706.90	0.103516%
B	B2509	710.60	0.104058%
B	B2510	620.80	0.090908%
B	B2511	507.60	0.074332%
B	B2512	1,076.30	0.157610%
B	B2601	528.20	0.077348%
B	B2602	708.30	0.103721%
B	B2603	710.40	0.104029%
B	B2604	707.90	0.103663%
B	B2605	710.60	0.104058%
B	B2606	710.40	0.104029%
B	B2607	711.50	0.104190%
B	B2608	706.90	0.103516%
B	B2609	710.60	0.104058%
B	B2610	620.80	0.090908%
B	B2611	507.60	0.074332%
B	B2612	1,076.30	0.157610%
B	B2701	528.20	0.077348%
B	B2702	708.30	0.103721%
B	B2703	710.40	0.104029%
B	B2704	707.90	0.103663%
B	B2705	710.60	0.104058%
B	B2706	710.40	0.104029%
B	B2707	711.50	0.104190%
B	B2708	706.90	0.103516%

RESIDENTIAL, RENTAL, AND LIVE-WORK UNIT CLASS			
Tower	Unit No.	Approx. Net Living Area (SF)	Residential, Rental, and Live-Work Unit Class Common Interest
B	B2709	710.60	0.104058%
B	B2710	620.80	0.090908%
B	B2711	507.60	0.074332%
B	B2712	1,076.30	0.157610%
B	B2801	528.20	0.077348%
B	B2802	708.30	0.103721%
B	B2803	710.40	0.104029%
B	B2804	707.90	0.103663%
B	B2805	710.60	0.104058%
B	B2806	710.40	0.104029%
B	B2807	711.50	0.104190%
B	B2808	706.90	0.103516%
B	B2809	710.60	0.104058%
B	B2810	620.80	0.090908%
B	B2811	507.60	0.074332%
B	B2812	1,076.30	0.157610%
B	B2901	528.20	0.077348%
B	B2902	708.30	0.103721%
B	B2903	710.40	0.104029%
B	B2904	707.90	0.103663%
B	B2905	710.60	0.104058%
B	B2906	710.40	0.104029%
B	B2907	711.50	0.104190%
B	B2908	706.90	0.103516%
B	B2909	710.60	0.104058%
B	B2910	620.80	0.090908%
B	B2911	507.60	0.074332%
B	B2912	1,076.30	0.157610%
B	B3001	528.20	0.077348%
B	B3002	708.30	0.103721%
B	B3003	710.40	0.104029%
B	B3004	707.90	0.103663%
B	B3005	710.60	0.104058%
B	B3006	710.40	0.104029%
B	B3007	711.50	0.104190%
B	B3008	706.90	0.103516%
B	B3009	710.60	0.104058%
B	B3010	620.80	0.090908%
B	B3011	507.60	0.074332%
B	B3012	1,076.30	0.157610%
B	B3101	528.20	0.077348%
B	B3102	708.30	0.103721%
B	B3103	710.40	0.104029%
B	B3104	707.90	0.103663%
B	B3105	710.60	0.104058%
B	B3106	710.40	0.104029%
B	B3107	711.50	0.104190%
B	B3108	706.90	0.103516%
B	B3109	710.60	0.104058%
B	B3110	620.80	0.090908%
B	B3111	507.60	0.074332%

RESIDENTIAL, RENTAL, AND LIVE-WORK UNIT CLASS			
Tower	Unit No.	Approx. Net Living Area (SF)	Residential, Rental, and Live-Work Unit Class Common Interest
B	B3112	1,076.30	0.157610%
B	B3201	528.20	0.077348%
B	B3202	708.30	0.103721%
B	B3203	710.40	0.104029%
B	B3204	707.90	0.103663%
B	B3205	710.60	0.104058%
B	B3206	710.40	0.104029%
B	B3207	711.50	0.104190%
B	B3208	706.90	0.103516%
B	B3209	710.60	0.104058%
B	B3210	620.80	0.090908%
B	B3211	507.60	0.074332%
B	B3212	1,076.30	0.157610%
B	Rental Unit 1	81,923.20	11.996211%
B	161	1,407.90	0.206168%
B	162	1,529.00	0.223902%
B	163	1,266.50	0.185462%
B	164	1,167.60	0.170980%
B	165	1,256.40	0.183983%
B	166	1,256.00	0.183925%
B	167	1,115.40	0.163336%
B	168	1,267.60	0.185623%
B	169	1,256.10	0.183939%
B	170	1,255.90	0.183910%
B	171	1,256.00	0.183925%
B	172	1,265.20	0.185272%
	Totals	682,890.20	100.000000%

X. TOWER A RESIDENTIAL UNIT CLASS

TOWER A RESIDENTIAL UNIT CLASS		
Unit No.	Approx. Net Living Area (SF)	Tower A Residential Unit Class Common Interest
A201	901.30	0.229523%
A202	1,003.90	0.255860%
A203	594.70	0.151569%
A204	595.20	0.151697%
A205	1,004.00	0.255886%
A206	901.30	0.229711%
A207	901.30	0.229711%
A208	984.60	0.250942%
A209	955.00	0.243397%
A301	901.30	0.229711%
A302	1,003.90	0.255860%
A303	594.70	0.151569%
A304	595.20	0.151697%
A305	1,004.00	0.255886%
A306	901.30	0.229711%
A307	901.30	0.229711%
A308	1,003.90	0.255860%

TOWER A RESIDENTIAL UNIT CLASS		
Unit No.	Approx. Net Living Area (SF)	Tower A Residential Unit Class Common Interest
A309	1,004.00	0.255886%
A310	901.30	0.229711%
A401	620.00	0.158017%
A402	1,287.20	0.328064%
A403	594.70	0.151569%
A404	595.20	0.151697%
A405	1,004.00	0.255886%
A406	901.30	0.229711%
A407	620.00	0.158017%
A408	1,287.20	0.328064%
A409	602.00	0.153430%
A410	602.00	0.153430%
A411	1,004.00	0.255886%
A412	901.30	0.229711%
A501	620.00	0.158017%
A502	1,287.20	0.328064%
A503	594.70	0.151569%
A504	595.20	0.151697%
A505	1,004.00	0.255886%
A506	901.30	0.229711%
A507	620.00	0.158017%
A508	1,287.20	0.328064%
A509	602.00	0.153430%
A510	602.00	0.153430%
A511	1,004.00	0.255886%
A512	901.30	0.229711%
A601	620.00	0.158017%
A602	1,287.20	0.328064%
A603	594.70	0.151569%
A604	595.20	0.151697%
A605	1,004.00	0.255886%
A606	901.30	0.229711%
A607	620.00	0.158017%
A608	1,287.20	0.328064%
A609	602.00	0.153430%
A610	602.00	0.153430%
A611	1,004.00	0.255886%
A612	901.30	0.229711%
A701	620.00	0.158017%
A702	1,287.20	0.328064%
A703	594.70	0.151569%
A704	595.20	0.151697%
A705	1,004.00	0.255886%
A706	901.30	0.229711%
A707	620.00	0.158017%
A708	1,287.20	0.328064%
A709	602.00	0.153430%
A710	602.00	0.153430%
A711	1,004.00	0.255886%
A712	901.30	0.229711%
A801	620.00	0.158017%

TOWER A RESIDENTIAL UNIT CLASS		
Unit No.	Approx. Net Living Area (SF)	Tower A Residential Unit Class Common Interest
A802	1,287.20	0.328064%
A803	594.70	0.151569%
A804	595.20	0.151697%
A805	1,004.00	0.255886%
A806	901.30	0.229711%
A807	620.00	0.158017%
A808	1,287.20	0.328064%
A809	602.00	0.153430%
A810	602.00	0.153430%
A811	1,004.00	0.255886%
A812	901.30	0.229711%
A901	620.00	0.158017%
A902	1,287.20	0.328064%
A903	594.70	0.151569%
A904	595.20	0.151697%
A905	1,004.00	0.255886%
A906	901.30	0.229711%
A907	620.00	0.158017%
A908	1,287.20	0.328064%
A909	602.00	0.153430%
A910	602.00	0.153430%
A911	1,004.00	0.255886%
A912	901.30	0.229711%
A1001	620.00	0.158017%
A1002	1,287.20	0.328064%
A1003	594.70	0.151569%
A1004	595.20	0.151697%
A1005	1,004.00	0.255886%
A1006	901.30	0.229711%
A1007	620.00	0.158017%
A1008	1,287.20	0.328064%
A1009	602.00	0.153430%
A1010	602.00	0.153430%
A1011	1,004.00	0.255886%
A1012	901.30	0.229711%
A1101	620.00	0.158017%
A1102	1,287.20	0.328064%
A1103	594.70	0.151569%
A1104	595.20	0.151697%
A1105	1,004.00	0.255886%
A1106	901.30	0.229711%
A1107	620.00	0.158017%
A1108	1,287.20	0.328064%
A1109	602.00	0.153430%
A1110	602.00	0.153430%
A1111	1,004.00	0.255886%
A1112	738.60	0.188245%
A1201	620.00	0.158017%
A1202	1,287.20	0.328064%
A1203	594.70	0.151569%
A1204	595.20	0.151697%

TOWER A RESIDENTIAL UNIT CLASS		
Unit No.	Approx. Net Living Area (SF)	Tower A Residential Unit Class Common Interest
A1205	1,004.00	0.255886%
A1206	901.30	0.229711%
A1207	620.00	0.158017%
A1208	1,287.20	0.328064%
A1209	602.00	0.153430%
A1210	602.00	0.153430%
A1211	1,004.00	0.255886%
A1212	901.30	0.229711%
A1301	620.00	0.158017%
A1302	1,287.20	0.328064%
A1303	594.70	0.151569%
A1304	595.20	0.151697%
A1305	1,004.00	0.255886%
A1306	901.30	0.229711%
A1307	620.00	0.158017%
A1308	1,287.20	0.328064%
A1309	602.00	0.153430%
A1310	602.00	0.153430%
A1311	1,004.00	0.255886%
A1312	901.30	0.229711%
A1401	620.00	0.158017%
A1402	1,287.20	0.328064%
A1403	594.70	0.151569%
A1404	595.20	0.151697%
A1405	1,004.00	0.255886%
A1406	901.30	0.229711%
A1407	620.00	0.158017%
A1408	1,287.20	0.328064%
A1409	602.00	0.153430%
A1410	602.00	0.153430%
A1411	1,004.00	0.255886%
A1412	901.30	0.229711%
A1501	620.00	0.158017%
A1502	1,287.20	0.328064%
A1503	594.70	0.151569%
A1504	595.20	0.151697%
A1505	1,004.00	0.255886%
A1506	901.30	0.229711%
A1507	620.00	0.158017%
A1508	1,287.20	0.328064%
A1509	602.00	0.153430%
A1510	602.00	0.153430%
A1511	1,004.00	0.255886%
A1512	901.30	0.229711%
A1601	620.00	0.158017%
A1602	1,287.20	0.328064%
A1603	594.70	0.151569%
A1604	595.20	0.151697%
A1605	1,004.00	0.255886%
A1606	901.30	0.229711%
A1607	620.00	0.158017%

TOWER A RESIDENTIAL UNIT CLASS		
Unit No.	Approx. Net Living Area (SF)	Tower A Residential Unit Class Common Interest
A1608	1,287.20	0.328064%
A1609	602.00	0.153430%
A1610	602.00	0.153430%
A1611	1,004.00	0.255886%
A1612	901.30	0.229711%
A1701	620.00	0.158017%
A1702	1,287.20	0.328064%
A1703	594.70	0.151569%
A1704	595.20	0.151697%
A1705	1,004.00	0.255886%
A1706	901.30	0.229711%
A1707	620.00	0.158017%
A1708	1,287.20	0.328064%
A1709	602.00	0.153430%
A1710	602.00	0.153430%
A1711	1,004.00	0.255886%
A1712	901.30	0.229711%
A1801	620.00	0.158017%
A1802	1,287.20	0.328064%
A1803	594.70	0.151569%
A1804	595.20	0.151697%
A1805	1,004.00	0.255886%
A1806	901.30	0.229711%
A1807	620.00	0.158017%
A1808	1,287.20	0.328064%
A1809	602.00	0.153430%
A1810	602.00	0.153430%
A1811	1,004.00	0.255886%
A1812	901.30	0.229711%
A1901	620.00	0.158017%
A1902	1,287.20	0.328064%
A1903	594.70	0.151569%
A1904	595.20	0.151697%
A1905	1,004.00	0.255886%
A1906	901.30	0.229711%
A1907	620.00	0.158017%
A1908	1,287.20	0.328064%
A1909	602.00	0.153430%
A1910	602.00	0.153430%
A1911	1,004.00	0.255886%
A1912	901.30	0.229711%
A2001	620.00	0.158017%
A2002	1,287.20	0.328064%
A2003	594.70	0.151569%
A2004	595.20	0.151697%
A2005	1,004.00	0.255886%
A2006	901.30	0.229711%
A2007	620.00	0.158017%
A2008	1,287.20	0.328064%
A2009	602.00	0.153430%
A2010	602.00	0.153430%

TOWER A RESIDENTIAL UNIT CLASS		
Unit No.	Approx. Net Living Area (SF)	Tower A Residential Unit Class Common Interest
A2011	1,004.00	0.255886%
A2012	901.30	0.229711%
A2101	620.00	0.158017%
A2102	1,287.20	0.328064%
A2103	594.70	0.151569%
A2104	595.20	0.151697%
A2105	1,004.00	0.255886%
A2106	901.30	0.229711%
A2107	620.00	0.158017%
A2108	1,287.20	0.328064%
A2109	602.00	0.153430%
A2110	602.00	0.153430%
A2111	1,004.00	0.255886%
A2112	901.30	0.229711%
A2201	620.00	0.158017%
A2202	1,287.20	0.328064%
A2203	594.70	0.151569%
A2204	595.20	0.151697%
A2205	1,004.00	0.255886%
A2206	901.30	0.229711%
A2207	620.00	0.158017%
A2208	1,287.20	0.328064%
A2209	602.00	0.153430%
A2210	602.00	0.153430%
A2211	1,004.00	0.255886%
A2212	901.30	0.229711%
A2301	620.00	0.158017%
A2302	1,287.20	0.328064%
A2303	594.70	0.151569%
A2304	595.20	0.151697%
A2305	1,004.00	0.255886%
A2306	901.30	0.229711%
A2307	620.00	0.158017%
A2308	1,287.20	0.328064%
A2309	602.00	0.153430%
A2310	602.00	0.153430%
A2311	1,004.00	0.255886%
A2312	901.30	0.229711%
A2401	620.00	0.158017%
A2402	1,287.20	0.328064%
A2403	594.70	0.151569%
A2404	595.20	0.151697%
A2405	1,004.00	0.255886%
A2406	901.30	0.229711%
A2407	620.00	0.158017%
A2408	1,287.20	0.328064%
A2409	602.00	0.153430%
A2410	602.00	0.153430%
A2411	1,004.00	0.255886%
A2412	901.30	0.229711%
A2501	620.00	0.158017%

TOWER A RESIDENTIAL UNIT CLASS		
Unit No.	Approx. Net Living Area (SF)	Tower A Residential Unit Class Common Interest
A2502	1,287.20	0.328064%
A2503	594.70	0.151569%
A2504	595.20	0.151697%
A2505	1,004.00	0.255886%
A2506	901.30	0.229711%
A2507	620.00	0.158017%
A2508	1,287.20	0.328064%
A2509	602.00	0.153430%
A2510	602.00	0.153430%
A2511	1,004.00	0.255886%
A2512	901.30	0.229711%
A2601	620.00	0.158017%
A2602	1,287.20	0.328064%
A2603	594.70	0.151569%
A2604	595.20	0.151697%
A2605	1,004.00	0.255886%
A2606	901.30	0.229711%
A2607	620.00	0.158017%
A2608	1,287.20	0.328064%
A2609	602.00	0.153430%
A2610	602.00	0.153430%
A2611	1,004.00	0.255886%
A2612	901.30	0.229711%
A2701	620.00	0.158017%
A2702	1,287.20	0.328064%
A2703	594.70	0.151569%
A2704	595.20	0.151697%
A2705	1,004.00	0.255886%
A2706	901.30	0.229711%
A2707	620.00	0.158017%
A2708	1,287.20	0.328064%
A2709	602.00	0.153430%
A2710	602.00	0.153430%
A2711	1,004.00	0.255886%
A2712	901.30	0.229711%
A2801	620.00	0.158017%
A2802	1,287.20	0.328064%
A2803	594.70	0.151569%
A2804	595.20	0.151697%
A2805	1,004.00	0.255886%
A2806	901.30	0.229711%
A2807	620.00	0.158017%
A2808	1,287.20	0.328064%
A2809	602.00	0.153430%
A2810	602.00	0.153430%
A2811	1,004.00	0.255886%
A2812	901.30	0.229711%
A2901	620.00	0.158017%
A2902	1,287.20	0.328064%
A2903	594.70	0.151569%
A2904	595.20	0.151697%

TOWER A RESIDENTIAL UNIT CLASS		
Unit No.	Approx. Net Living Area (SF)	Tower A Residential Unit Class Common Interest
A2905	1,004.00	0.255886%
A2906	901.30	0.229711%
A2907	620.00	0.158017%
A2908	1,287.20	0.328064%
A2909	602.00	0.153430%
A2910	602.00	0.153430%
A2911	1,004.00	0.255886%
A2912	901.30	0.229711%
A3001	620.00	0.158017%
A3002	1,287.20	0.328064%
A3003	594.70	0.151569%
A3004	595.20	0.151697%
A3005	1,004.00	0.255886%
A3006	901.30	0.229711%
A3007	620.00	0.158017%
A3008	1,287.20	0.328064%
A3009	602.00	0.153430%
A3010	602.00	0.153430%
A3011	1,004.00	0.255886%
A3012	901.30	0.229711%
A3101	620.00	0.158017%
A3102	1,287.20	0.328064%
A3103	594.70	0.151569%
A3104	595.20	0.151697%
A3105	1,004.00	0.255886%
A3106	901.30	0.229711%
A3107	620.00	0.158017%
A3108	1,287.20	0.328064%
A3109	602.00	0.153430%
A3110	602.00	0.153430%
A3111	1,004.00	0.255886%
A3112	901.30	0.229711%
A3201	901.30	0.229711%
A3202	1,003.90	0.255860%
A3203	594.70	0.151569%
A3204	595.20	0.151697%
A3205	1,004.00	0.255886%
A3206	901.30	0.229711%
A3207	901.30	0.229711%
A3208	1,003.90	0.255860%
A3209	1,384.50	0.352862%
A3210	898.60	0.229023%
A3301	901.30	0.229711%
A3302	1,003.90	0.255860%
A3303	594.70	0.151569%
A3304	595.20	0.151697%
A3305	1,004.00	0.255886%
A3306	901.30	0.229711%
A3307	901.30	0.229711%
A3308	1,003.90	0.255860%
A3309	601.90	0.153404%

TOWER A RESIDENTIAL UNIT CLASS		
Unit No.	Approx. Net Living Area (SF)	Tower A Residential Unit Class Common Interest
A3310	657.10	0.167473%
A3311	994.40	0.253439%
A3401	901.30	0.229711%
A3402	1,003.90	0.255860%
A3403	595.10	0.151671%
A3404	595.60	0.151799%
A3405	1,004.00	0.255886%
A3406	901.30	0.229711%
A3407	901.30	0.229711%
A3408	1,003.90	0.255860%
A3409	601.90	0.153404%
A3410	657.10	0.167473%
A3411	994.40	0.253439%
A3501	901.30	0.229711%
A3502	1,003.90	0.255860%
A3503	595.10	0.151671%
A3504	595.60	0.151799%
A3505	1,793.30	0.457052%
A3506	901.30	0.229711%
A3507	1,003.90	0.255860%
A3508	601.90	0.153404%
A3509	657.10	0.167473%
A3510	994.40	0.253439%
A3601	901.30	0.229711%
A3602	1,003.90	0.255860%
A3603	1,369.50	0.349039%
A3604	898.60	0.229023%
A3605	901.30	0.229711%
A3606	1,003.90	0.255860%
A3607	601.90	0.153404%
A3608	657.10	0.167473%
A3609	994.40	0.253439%
A3701	901.30	0.229711%
A3702	1,003.90	0.255860%
A3703	1,323.20	0.337239%
A3704	904.40	0.230501%
A3705	901.30	0.229711%
A3706	1,003.90	0.255860%
A3707	1,432.30	0.365045%
A3708	904.40	0.230501%
A3801	898.40	0.228972%
A3802	1,432.20	0.365020%
A3803	1,052.30	0.268196%
A3804	901.30	0.229711%
A3805	1,003.90	0.255860%
A3806	1,432.30	0.365045%
A3807	904.40	0.230501%
A3901	903.20	0.230195%
A3902	1,386.70	0.353423%
A3903	1,052.30	0.268196%
A3904	1,792.50	0.456848%

TOWER A RESIDENTIAL UNIT CLASS		
Unit No.	Approx. Net Living Area (SF)	Tower A Residential Unit Class Common Interest
A3905	1,432.30	0.365045%
A3906	904.40	0.230501%
A4001	903.20	0.230195%
A4002	1,386.70	0.353423%
A4003	1,052.20	0.268170%
A4004	898.40	0.228972%
A4005	1,479.00	0.376947%
A4006	1,052.20	0.268170%
A4101	903.20	0.230195%
A4102	1,386.70	0.353423%
A4103	1,052.20	0.268170%
A4104	903.20	0.230195%
A4105	1,420.70	0.362089%
A4106	1,052.20	0.268170%
A4201	903.20	0.230195%
A4202	1,386.70	0.353423%
A4203	1,052.20	0.268170%
A4204	903.20	0.230195%
A4205	1,420.70	0.362089%
A4206	1,052.20	0.268170%
A4301	1,386.70	0.353423%
A4302	1,984.20	0.506011%
A4303	1,420.70	0.362089%
A4304	1,984.20	0.506011%
Totals	392,363.10	100.000000%

XI. TOWER A RESIDENTIAL AND COMMERCIAL UNIT CLASS

TOWER A RESIDENTIAL AND COMMERCIAL UNIT CLASS			
Tower	Unit No.	Approx. Net Living Area (SF)	Tower A Residential and Commercial Unit Class Common Interest
A	A201	901.30	0.211043%
A	A202	1,003.90	0.235068%
A	A203	594.70	0.139252%
A	A204	595.20	0.139369%
A	A205	1,004.00	0.235091%
A	A206	901.30	0.211043%
A	A207	901.30	0.211043%
A	A208	984.60	0.230548%
A	A209	955.00	0.223617%
A	A301	901.30	0.211043%
A	A302	1,003.90	0.235068%
A	A303	594.70	0.139252%
A	A304	595.20	0.139369%
A	A305	1,004.00	0.235091%
A	A306	901.30	0.211043%
A	A307	901.30	0.211043%
A	A308	1,003.90	0.235068%
A	A309	1,004.00	0.235091%
A	A310	901.30	0.211043%
A	A401	620.00	0.145176%

TOWER A RESIDENTIAL AND COMMERCIAL UNIT CLASS			
Tower	Unit No.	Approx. Net Living Area (SF)	Tower A Residential and Commercial Unit Class Common Interest
A	A402	1,287.20	0.301403%
A	A403	594.70	0.139252%
A	A404	595.20	0.139369%
A	A405	1,004.00	0.235091%
A	A406	901.30	0.211043%
A	A407	620.00	0.145176%
A	A408	1,287.20	0.301403%
A	A409	602.00	0.140961%
A	A410	602.00	0.140961%
A	A411	1,004.00	0.235091%
A	A412	901.30	0.211043%
A	A501	620.00	0.145176%
A	A502	1,287.20	0.301403%
A	A503	594.70	0.139252%
A	A504	595.20	0.139369%
A	A505	1,004.00	0.235091%
A	A506	901.30	0.211043%
A	A507	620.00	0.145176%
A	A508	1,287.20	0.301403%
A	A509	602.00	0.140961%
A	A510	602.00	0.140961%
A	A511	1,004.00	0.235091%
A	A512	901.30	0.211043%
A	A601	620.00	0.145176%
A	A602	1,287.20	0.301403%
A	A603	594.70	0.139252%
A	A604	595.20	0.139369%
A	A605	1,004.00	0.235091%
A	A606	901.30	0.211043%
A	A607	620.00	0.145176%
A	A608	1,287.20	0.301403%
A	A609	602.00	0.140961%
A	A610	602.00	0.140961%
A	A611	1,004.00	0.235091%
A	A612	901.30	0.211043%
A	A701	620.00	0.145176%
A	A702	1,287.20	0.301403%
A	A703	594.70	0.139252%
A	A704	595.20	0.139369%
A	A705	1,004.00	0.235091%
A	A706	901.30	0.211043%
A	A707	620.00	0.145176%
A	A708	1,287.20	0.301403%
A	A709	602.00	0.140961%
A	A710	602.00	0.140961%
A	A711	1,004.00	0.235091%
A	A712	901.30	0.211043%
A	A801	620.00	0.145176%
A	A802	1,287.20	0.301403%
A	A803	594.70	0.139252%
A	A804	595.20	0.139369%

TOWER A RESIDENTIAL AND COMMERCIAL UNIT CLASS			
Tower	Unit No.	Approx. Net Living Area (SF)	Tower A Residential and Commercial Unit Class Common Interest
A	A805	1,004.00	0.235091%
A	A806	901.30	0.211043%
A	A807	620.00	0.145176%
A	A808	1,287.20	0.301403%
A	A809	602.00	0.140961%
A	A810	602.00	0.140961%
A	A811	1,004.00	0.235091%
A	A812	901.30	0.211043%
A	A901	620.00	0.145176%
A	A902	1,287.20	0.301403%
A	A903	594.70	0.139252%
A	A904	595.20	0.139369%
A	A905	1,004.00	0.235091%
A	A906	901.30	0.211043%
A	A907	620.00	0.145176%
A	A908	1,287.20	0.301403%
A	A909	602.00	0.140961%
A	A910	602.00	0.140961%
A	A911	1,004.00	0.235091%
A	A912	901.30	0.211043%
A	A1001	620.00	0.145176%
A	A1002	1,287.20	0.301403%
A	A1003	594.70	0.139252%
A	A1004	595.20	0.139369%
A	A1005	1,004.00	0.235091%
A	A1006	901.30	0.211043%
A	A1007	620.00	0.145176%
A	A1008	1,287.20	0.301403%
A	A1009	602.00	0.140961%
A	A1010	602.00	0.140961%
A	A1011	1,004.00	0.235091%
A	A1012	901.30	0.211043%
A	A1101	620.00	0.145176%
A	A1102	1,287.20	0.301403%
A	A1103	594.70	0.139252%
A	A1104	595.20	0.139369%
A	A1105	1,004.00	0.235091%
A	A1106	901.30	0.211043%
A	A1107	620.00	0.145176%
A	A1108	1,287.20	0.301403%
A	A1109	602.00	0.140961%
A	A1110	602.00	0.140961%
A	A1111	1,004.00	0.235091%
A	A1112	738.60	0.172947%
A	A1201	620.00	0.145176%
A	A1202	1,287.20	0.301403%
A	A1203	594.70	0.139252%
A	A1204	595.20	0.139369%
A	A1205	1,004.00	0.235091%
A	A1206	901.30	0.211043%
A	A1207	620.00	0.145176%

TOWER A RESIDENTIAL AND COMMERCIAL UNIT CLASS			
Tower	Unit No.	Approx. Net Living Area (SF)	Tower A Residential and Commercial Unit Class Common Interest
A	A1208	1,287.20	0.301403%
A	A1209	602.00	0.140961%
A	A1210	602.00	0.140961%
A	A1211	1,004.00	0.235091%
A	A1212	901.30	0.211043%
A	A1301	620.00	0.145176%
A	A1302	1,287.20	0.301403%
A	A1303	594.70	0.139252%
A	A1304	595.20	0.139369%
A	A1305	1,004.00	0.235091%
A	A1306	901.30	0.211043%
A	A1307	620.00	0.145176%
A	A1308	1,287.20	0.301403%
A	A1309	602.00	0.140961%
A	A1310	602.00	0.140961%
A	A1311	1,004.00	0.235091%
A	A1312	901.30	0.211043%
A	A1401	620.00	0.145176%
A	A1402	1,287.20	0.301403%
A	A1403	594.70	0.139252%
A	A1404	595.20	0.139369%
A	A1405	1,004.00	0.235091%
A	A1406	901.30	0.211043%
A	A1407	620.00	0.145176%
A	A1408	1,287.20	0.301403%
A	A1409	602.00	0.140961%
A	A1410	602.00	0.140961%
A	A1411	1,004.00	0.235091%
A	A1412	901.30	0.211043%
A	A1501	620.00	0.145176%
A	A1502	1,287.20	0.301403%
A	A1503	594.70	0.139252%
A	A1504	595.20	0.139369%
A	A1505	1,004.00	0.235091%
A	A1506	901.30	0.211043%
A	A1507	620.00	0.145176%
A	A1508	1,287.20	0.301403%
A	A1509	602.00	0.140961%
A	A1510	602.00	0.140961%
A	A1511	1,004.00	0.235091%
A	A1512	901.30	0.211043%
A	A1601	620.00	0.145176%
A	A1602	1,287.20	0.301403%
A	A1603	594.70	0.139252%
A	A1604	595.20	0.139369%
A	A1605	1,004.00	0.235091%
A	A1606	901.30	0.211043%
A	A1607	620.00	0.145176%
A	A1608	1,287.20	0.301403%
A	A1609	602.00	0.140961%
A	A1610	602.00	0.140961%

TOWER A RESIDENTIAL AND COMMERCIAL UNIT CLASS			
Tower	Unit No.	Approx. Net Living Area (SF)	Tower A Residential and Commercial Unit Class Common Interest
A	A1611	1,004.00	0.235091%
A	A1612	901.30	0.211043%
A	A1701	620.00	0.145176%
A	A1702	1,287.20	0.301403%
A	A1703	594.70	0.139252%
A	A1704	595.20	0.139369%
A	A1705	1,004.00	0.235091%
A	A1706	901.30	0.211043%
A	A1707	620.00	0.145176%
A	A1708	1,287.20	0.301403%
A	A1709	602.00	0.140961%
A	A1710	602.00	0.140961%
A	A1711	1,004.00	0.235091%
A	A1712	901.30	0.211043%
A	A1801	620.00	0.145176%
A	A1802	1,287.20	0.301403%
A	A1803	594.70	0.139252%
A	A1804	595.20	0.139369%
A	A1805	1,004.00	0.235091%
A	A1806	901.30	0.211043%
A	A1807	620.00	0.145176%
A	A1808	1,287.20	0.301403%
A	A1809	602.00	0.140961%
A	A1810	602.00	0.140961%
A	A1811	1,004.00	0.235091%
A	A1812	901.30	0.211043%
A	A1901	620.00	0.145176%
A	A1902	1,287.20	0.301403%
A	A1903	594.70	0.139252%
A	A1904	595.20	0.139369%
A	A1905	1,004.00	0.235091%
A	A1906	901.30	0.211043%
A	A1907	620.00	0.145176%
A	A1908	1,287.20	0.301403%
A	A1909	602.00	0.140961%
A	A1910	602.00	0.140961%
A	A1911	1,004.00	0.235091%
A	A1912	901.30	0.211043%
A	A2001	620.00	0.145176%
A	A2002	1,287.20	0.301403%
A	A2003	594.70	0.139252%
A	A2004	595.20	0.139369%
A	A2005	1,004.00	0.235091%
A	A2006	901.30	0.211043%
A	A2007	620.00	0.145176%
A	A2008	1,287.20	0.301403%
A	A2009	602.00	0.140961%
A	A2010	602.00	0.140961%
A	A2011	1,004.00	0.235091%
A	A2012	901.30	0.211043%
A	A2101	620.00	0.145176%

TOWER A RESIDENTIAL AND COMMERCIAL UNIT CLASS			
Tower	Unit No.	Approx. Net Living Area (SF)	Tower A Residential and Commercial Unit Class Common Interest
A	A2102	1,287.20	0.301403%
A	A2103	594.70	0.139252%
A	A2104	595.20	0.139369%
A	A2105	1,004.00	0.235091%
A	A2106	901.30	0.211043%
A	A2107	620.00	0.145176%
A	A2108	1,287.20	0.301403%
A	A2109	602.00	0.140961%
A	A2110	602.00	0.140961%
A	A2111	1,004.00	0.235091%
A	A2112	901.30	0.211043%
A	A2201	620.00	0.145176%
A	A2202	1,287.20	0.301403%
A	A2203	594.70	0.139252%
A	A2204	595.20	0.139369%
A	A2205	1,004.00	0.235091%
A	A2206	901.30	0.211043%
A	A2207	620.00	0.145176%
A	A2208	1,287.20	0.301403%
A	A2209	602.00	0.140961%
A	A2210	602.00	0.140961%
A	A2211	1,004.00	0.235091%
A	A2212	901.30	0.211043%
A	A2301	620.00	0.145176%
A	A2302	1,287.20	0.301403%
A	A2303	594.70	0.139252%
A	A2304	595.20	0.139369%
A	A2305	1,004.00	0.235091%
A	A2306	901.30	0.211043%
A	A2307	620.00	0.145176%
A	A2308	1,287.20	0.301403%
A	A2309	602.00	0.140961%
A	A2310	602.00	0.140961%
A	A2311	1,004.00	0.235091%
A	A2312	901.30	0.211043%
A	A2401	620.00	0.145176%
A	A2402	1,287.20	0.301403%
A	A2403	594.70	0.139252%
A	A2404	595.20	0.139369%
A	A2405	1,004.00	0.235091%
A	A2406	901.30	0.211043%
A	A2407	620.00	0.145176%
A	A2408	1,287.20	0.301403%
A	A2409	602.00	0.140961%
A	A2410	602.00	0.140961%
A	A2411	1,004.00	0.235091%
A	A2412	901.30	0.211043%
A	A2501	620.00	0.145176%
A	A2502	1,287.20	0.301403%
A	A2503	594.70	0.139252%
A	A2504	595.20	0.139369%

TOWER A RESIDENTIAL AND COMMERCIAL UNIT CLASS			
Tower	Unit No.	Approx. Net Living Area (SF)	Tower A Residential and Commercial Unit Class Common Interest
A	A2505	1,004.00	0.235091%
A	A2506	901.30	0.211043%
A	A2507	620.00	0.145176%
A	A2508	1,287.20	0.301403%
A	A2509	602.00	0.140961%
A	A2510	602.00	0.140961%
A	A2511	1,004.00	0.235091%
A	A2512	901.30	0.211043%
A	A2601	620.00	0.145176%
A	A2602	1,287.20	0.301403%
A	A2603	594.70	0.139252%
A	A2604	595.20	0.139369%
A	A2605	1,004.00	0.235091%
A	A2606	901.30	0.211043%
A	A2607	620.00	0.145176%
A	A2608	1,287.20	0.301403%
A	A2609	602.00	0.140961%
A	A2610	602.00	0.140961%
A	A2611	1,004.00	0.235091%
A	A2612	901.30	0.211043%
A	A2701	620.00	0.145176%
A	A2702	1,287.20	0.301403%
A	A2703	594.70	0.139252%
A	A2704	595.20	0.139369%
A	A2705	1,004.00	0.235091%
A	A2706	901.30	0.211043%
A	A2707	620.00	0.145176%
A	A2708	1,287.20	0.301403%
A	A2709	602.00	0.140961%
A	A2710	602.00	0.140961%
A	A2711	1,004.00	0.235091%
A	A2712	901.30	0.211043%
A	A2801	620.00	0.145176%
A	A2802	1,287.20	0.301403%
A	A2803	594.70	0.139252%
A	A2804	595.20	0.139369%
A	A2805	1,004.00	0.235091%
A	A2806	901.30	0.211043%
A	A2807	620.00	0.145176%
A	A2808	1,287.20	0.301403%
A	A2809	602.00	0.140961%
A	A2810	602.00	0.140961%
A	A2811	1,004.00	0.235091%
A	A2812	901.30	0.211043%
A	A2901	620.00	0.145176%
A	A2902	1,287.20	0.301403%
A	A2903	594.70	0.139252%
A	A2904	595.20	0.139369%
A	A2905	1,004.00	0.235091%
A	A2906	901.30	0.211043%
A	A2907	620.00	0.145176%

TOWER A RESIDENTIAL AND COMMERCIAL UNIT CLASS			
Tower	Unit No.	Approx. Net Living Area (SF)	Tower A Residential and Commercial Unit Class Common Interest
A	A2908	1,287.20	0.301403%
A	A2909	602.00	0.140961%
A	A2910	602.00	0.140961%
A	A2911	1,004.00	0.235091%
A	A2912	901.30	0.211043%
A	A3001	620.00	0.145176%
A	A3002	1,287.20	0.301403%
A	A3003	594.70	0.139252%
A	A3004	595.20	0.139369%
A	A3005	1,004.00	0.235091%
A	A3006	901.30	0.211043%
A	A3007	620.00	0.145176%
A	A3008	1,287.20	0.301403%
A	A3009	602.00	0.140961%
A	A3010	602.00	0.140961%
A	A3011	1,004.00	0.235091%
A	A3012	901.30	0.211043%
A	A3101	620.00	0.145176%
A	A3102	1,287.20	0.301403%
A	A3103	594.70	0.139252%
A	A3104	595.20	0.139369%
A	A3105	1,004.00	0.235091%
A	A3106	901.30	0.211043%
A	A3107	620.00	0.145176%
A	A3108	1,287.20	0.301403%
A	A3109	602.00	0.140961%
A	A3110	602.00	0.140961%
A	A3111	1,004.00	0.235091%
A	A3112	901.30	0.211043%
A	A3201	901.30	0.211043%
A	A3202	1,003.90	0.235068%
A	A3203	594.70	0.139252%
A	A3204	595.20	0.139369%
A	A3205	1,004.00	0.235091%
A	A3206	901.30	0.211043%
A	A3207	901.30	0.211043%
A	A3208	1,003.90	0.235068%
A	A3209	1,384.50	0.324187%
A	A3210	898.60	0.210411%
A	A3301	901.30	0.211043%
A	A3302	1,003.90	0.235068%
A	A3303	594.70	0.139252%
A	A3304	595.20	0.139369%
A	A3305	1,004.00	0.235091%
A	A3306	901.30	0.211043%
A	A3307	901.30	0.211043%
A	A3308	1,003.90	0.235068%
A	A3309	601.90	0.140938%
A	A3310	657.10	0.153863%
A	A3311	994.40	0.232843%
A	A3401	901.30	0.211043%

TOWER A RESIDENTIAL AND COMMERCIAL UNIT CLASS			
Tower	Unit No.	Approx. Net Living Area (SF)	Tower A Residential and Commercial Unit Class Common Interest
A	A3402	1,003.90	0.235068%
A	A3403	595.10	0.139345%
A	A3404	595.60	0.139463%
A	A3405	1,004.00	0.235091%
A	A3406	901.30	0.211043%
A	A3407	901.30	0.211043%
A	A3408	1,003.90	0.235068%
A	A3409	601.90	0.140938%
A	A3410	657.10	0.153863%
A	A3411	994.40	0.232843%
A	A3501	901.30	0.211043%
A	A3502	1,003.90	0.235068%
A	A3503	595.10	0.139345%
A	A3504	595.60	0.139463%
A	A3505	1,793.30	0.419909%
A	A3506	901.30	0.211043%
A	A3507	1,003.90	0.235068%
A	A3508	601.90	0.140938%
A	A3509	657.10	0.153863%
A	A3510	994.40	0.232843%
A	A3601	901.30	0.211043%
A	A3602	1,003.90	0.235068%
A	A3603	1,369.50	0.320674%
A	A3604	898.60	0.210411%
A	A3605	901.30	0.211043%
A	A3606	1,003.90	0.235068%
A	A3607	601.90	0.140938%
A	A3608	657.10	0.153863%
A	A3609	994.40	0.232843%
A	A3701	901.30	0.211043%
A	A3702	1,003.90	0.235068%
A	A3703	1,323.20	0.309833%
A	A3704	904.40	0.211769%
A	A3705	901.30	0.211043%
A	A3706	1,003.90	0.235068%
A	A3707	1,432.30	0.335379%
A	A3708	904.40	0.211769%
A	A3801	898.40	0.210364%
A	A3802	1,432.20	0.335356%
A	A3803	1,052.30	0.246401%
A	A3804	901.30	0.211043%
A	A3805	1,003.90	0.235068%
A	A3806	1,432.30	0.335379%
A	A3807	904.40	0.211769%
A	A3901	903.20	0.211488%
A	A3902	1,386.70	0.324702%
A	A3903	1,052.30	0.246401%
A	A3904	1,792.50	0.419721%
A	A3905	1,432.30	0.335379%
A	A3906	904.40	0.211769%
A	A4001	903.20	0.211488%

TOWER A RESIDENTIAL AND COMMERCIAL UNIT CLASS			
Tower	Unit No.	Approx. Net Living Area (SF)	Tower A Residential and Commercial Unit Class Common Interest
A	A4002	1,386.70	0.324702%
A	A4003	1,052.20	0.246377%
A	A4004	898.40	0.210364%
A	A4005	1,479.00	0.346314%
A	A4006	1,052.20	0.246377%
A	A4101	903.20	0.211488%
A	A4102	1,386.70	0.324702%
A	A4103	1,052.20	0.246377%
A	A4104	903.20	0.211488%
A	A4105	1,420.70	0.332663%
A	A4106	1,052.20	0.246377%
A	A4201	903.20	0.211488%
A	A4202	1,386.70	0.324702%
A	A4203	1,052.20	0.246377%
A	A4204	903.20	0.211488%
A	A4205	1,420.70	0.332663%
A	A4206	1,052.20	0.246377%
A	A4301	1,386.70	0.324702%
A	A4302	1,984.20	0.464890%
A	A4303	1,420.70	0.332663%
A	A4304	1,984.20	0.464890%
A	CU-A	13,262.30	3.105229%
B	CU-B	21,444.20	5.021243%
	Totals	427,069.60	100.000000%

XII. TOWER A RESIDENTIAL AND TOWER B LIVE-WORK UNIT CLASS

TOWER A RESIDENTIAL AND TOWER B LIVE-WORK UNIT CLASS			
Tower	Unit No.	Approx. Net Living Area (SF)	Tower A Residential and Tower B Live-Work Unit Class Common Interest
A	A201	901.30	0.221090%
A	A202	1,003.90	0.246258%
A	A203	594.70	0.145881%
A	A204	595.20	0.146004%
A	A205	1,004.00	0.246283%
A	A206	901.30	0.221090%
A	A207	901.30	0.221090%
A	A208	984.60	0.241524%
A	A209	955.00	0.234263%
A	A301	901.30	0.221090%
A	A302	1,003.90	0.246258%
A	A303	594.70	0.145881%
A	A304	595.20	0.146004%
A	A305	1,004.00	0.246283%
A	A306	901.30	0.221090%
A	A307	901.30	0.221090%
A	A308	1,003.90	0.246258%
A	A309	1,004.00	0.246283%
A	A310	901.30	0.221090%
A	A401	620.00	0.152087%

TOWER A RESIDENTIAL AND TOWER B LIVE-WORK UNIT CLASS			
Tower	Unit No.	Approx. Net Living Area (SF)	Tower A Residential and Tower B Live-Work Unit Class Common Interest
A	A402	1,287.20	0.315752%
A	A403	594.70	0.145881%
A	A404	595.20	0.146004%
A	A405	1,004.00	0.246283%
A	A406	901.30	0.221090%
A	A407	620.00	0.152087%
A	A408	1,287.20	0.315752%
A	A409	602.00	0.147672%
A	A410	602.00	0.147672%
A	A411	1,004.00	0.246283%
A	A412	901.30	0.221090%
A	A501	620.00	0.152087%
A	A502	1,287.20	0.315752%
A	A503	594.70	0.145881%
A	A504	595.20	0.146004%
A	A505	1,004.00	0.246283%
A	A506	901.30	0.221090%
A	A507	620.00	0.152087%
A	A508	1,287.20	0.315752%
A	A509	602.00	0.147672%
A	A510	602.00	0.147672%
A	A511	1,004.00	0.246283%
A	A512	901.30	0.221090%
A	A601	620.00	0.152087%
A	A602	1,287.20	0.315752%
A	A603	594.70	0.145881%
A	A604	595.20	0.146004%
A	A605	1,004.00	0.246283%
A	A606	901.30	0.221090%
A	A607	620.00	0.152087%
A	A608	1,287.20	0.315752%
A	A609	602.00	0.147672%
A	A610	602.00	0.147672%
A	A611	1,004.00	0.246283%
A	A612	901.30	0.221090%
A	A701	620.00	0.152087%
A	A702	1,287.20	0.315752%
A	A703	594.70	0.145881%
A	A704	595.20	0.146004%
A	A705	1,004.00	0.246283%
A	A706	901.30	0.221090%
A	A707	620.00	0.152087%
A	A708	1,287.20	0.315752%
A	A709	602.00	0.147672%
A	A710	602.00	0.147672%
A	A711	1,004.00	0.246283%
A	A712	901.30	0.221090%
A	A801	620.00	0.152087%
A	A802	1,287.20	0.315752%
A	A803	594.70	0.145881%
A	A804	595.20	0.146004%

TOWER A RESIDENTIAL AND TOWER B LIVE-WORK UNIT CLASS			
Tower	Unit No.	Approx. Net Living Area (SF)	Tower A Residential and Tower B Live-Work Unit Class Common Interest
A	A805	1,004.00	0.246283%
A	A806	901.30	0.221090%
A	A807	620.00	0.152087%
A	A808	1,287.20	0.315752%
A	A809	602.00	0.147672%
A	A810	602.00	0.147672%
A	A811	1,004.00	0.246283%
A	A812	901.30	0.221090%
A	A901	620.00	0.152087%
A	A902	1,287.20	0.315752%
A	A903	594.70	0.145881%
A	A904	595.20	0.146004%
A	A905	1,004.00	0.246283%
A	A906	901.30	0.221090%
A	A907	620.00	0.152087%
A	A908	1,287.20	0.315752%
A	A909	602.00	0.147672%
A	A910	602.00	0.147672%
A	A911	1,004.00	0.246283%
A	A912	901.30	0.221090%
A	A1001	620.00	0.152087%
A	A1002	1,287.20	0.315752%
A	A1003	594.70	0.145881%
A	A1004	595.20	0.146004%
A	A1005	1,004.00	0.246283%
A	A1006	901.30	0.221090%
A	A1007	620.00	0.152087%
A	A1008	1,287.20	0.315752%
A	A1009	602.00	0.147672%
A	A1010	602.00	0.147672%
A	A1011	1,004.00	0.246283%
A	A1012	901.30	0.221090%
A	A1101	620.00	0.152087%
A	A1102	1,287.20	0.315752%
A	A1103	594.70	0.145881%
A	A1104	595.20	0.146004%
A	A1105	1,004.00	0.246283%
A	A1106	901.30	0.221090%
A	A1107	620.00	0.152087%
A	A1108	1,287.20	0.315752%
A	A1109	602.00	0.147672%
A	A1110	602.00	0.147672%
A	A1111	1,004.00	0.246283%
A	A1112	738.60	0.181180%
A	A1201	620.00	0.152087%
A	A1202	1,287.20	0.315752%
A	A1203	594.70	0.145881%
A	A1204	595.20	0.146004%
A	A1205	1,004.00	0.246283%
A	A1206	901.30	0.221090%
A	A1207	620.00	0.152087%

TOWER A RESIDENTIAL AND TOWER B LIVE-WORK UNIT CLASS			
Tower	Unit No.	Approx. Net Living Area (SF)	Tower A Residential and Tower B Live-Work Unit Class Common Interest
A	A1208	1,287.20	0.315752%
A	A1209	602.00	0.147672%
A	A1210	602.00	0.147672%
A	A1211	1,004.00	0.246283%
A	A1212	901.30	0.221090%
A	A1301	620.00	0.152087%
A	A1302	1,287.20	0.315752%
A	A1303	594.70	0.145881%
A	A1304	595.20	0.146004%
A	A1305	1,004.00	0.246283%
A	A1306	901.30	0.221090%
A	A1307	620.00	0.152087%
A	A1308	1,287.20	0.315752%
A	A1309	602.00	0.147672%
A	A1310	602.00	0.147672%
A	A1311	1,004.00	0.246283%
A	A1312	901.30	0.221090%
A	A1401	620.00	0.152087%
A	A1402	1,287.20	0.315752%
A	A1403	594.70	0.145881%
A	A1404	595.20	0.146004%
A	A1405	1,004.00	0.246283%
A	A1406	901.30	0.221090%
A	A1407	620.00	0.152087%
A	A1408	1,287.20	0.315752%
A	A1409	602.00	0.147672%
A	A1410	602.00	0.147672%
A	A1411	1,004.00	0.246283%
A	A1412	901.30	0.221090%
A	A1501	620.00	0.152087%
A	A1502	1,287.20	0.315752%
A	A1503	594.70	0.145881%
A	A1504	595.20	0.146004%
A	A1505	1,004.00	0.246283%
A	A1506	901.30	0.221090%
A	A1507	620.00	0.152087%
A	A1508	1,287.20	0.315752%
A	A1509	602.00	0.147672%
A	A1510	602.00	0.147672%
A	A1511	1,004.00	0.246283%
A	A1512	901.30	0.221090%
A	A1601	620.00	0.152087%
A	A1602	1,287.20	0.315752%
A	A1603	594.70	0.145881%
A	A1604	595.20	0.146004%
A	A1605	1,004.00	0.246283%
A	A1606	901.30	0.221090%
A	A1607	620.00	0.152087%
A	A1608	1,287.20	0.315752%
A	A1609	602.00	0.147672%
A	A1610	602.00	0.147672%

TOWER A RESIDENTIAL AND TOWER B LIVE-WORK UNIT CLASS			
Tower	Unit No.	Approx. Net Living Area (SF)	Tower A Residential and Tower B Live-Work Unit Class Common Interest
A	A1611	1,004.00	0.246283%
A	A1612	901.30	0.221090%
A	A1701	620.00	0.152087%
A	A1702	1,287.20	0.315752%
A	A1703	594.70	0.145881%
A	A1704	595.20	0.146004%
A	A1705	1,004.00	0.246283%
A	A1706	901.30	0.221090%
A	A1707	620.00	0.152087%
A	A1708	1,287.20	0.315752%
A	A1709	602.00	0.147672%
A	A1710	602.00	0.147672%
A	A1711	1,004.00	0.246283%
A	A1712	901.30	0.221090%
A	A1801	620.00	0.152087%
A	A1802	1,287.20	0.315752%
A	A1803	594.70	0.145881%
A	A1804	595.20	0.146004%
A	A1805	1,004.00	0.246283%
A	A1806	901.30	0.221090%
A	A1807	620.00	0.152087%
A	A1808	1,287.20	0.315752%
A	A1809	602.00	0.147672%
A	A1810	602.00	0.147672%
A	A1811	1,004.00	0.246283%
A	A1812	901.30	0.221090%
A	A1901	620.00	0.152087%
A	A1902	1,287.20	0.315752%
A	A1903	594.70	0.145881%
A	A1904	595.20	0.146004%
A	A1905	1,004.00	0.246283%
A	A1906	901.30	0.221090%
A	A1907	620.00	0.152087%
A	A1908	1,287.20	0.315752%
A	A1909	602.00	0.147672%
A	A1910	602.00	0.147672%
A	A1911	1,004.00	0.246283%
A	A1912	901.30	0.221090%
A	A2001	620.00	0.152087%
A	A2002	1,287.20	0.315752%
A	A2003	594.70	0.145881%
A	A2004	595.20	0.146004%
A	A2005	1,004.00	0.246283%
A	A2006	901.30	0.221090%
A	A2007	620.00	0.152087%
A	A2008	1,287.20	0.315752%
A	A2009	602.00	0.147672%
A	A2010	602.00	0.147672%
A	A2011	1,004.00	0.246283%
A	A2012	901.30	0.221090%
A	A2101	620.00	0.152087%

TOWER A RESIDENTIAL AND TOWER B LIVE-WORK UNIT CLASS			
Tower	Unit No.	Approx. Net Living Area (SF)	Tower A Residential and Tower B Live-Work Unit Class Common Interest
A	A2102	1,287.20	0.315752%
A	A2103	594.70	0.145881%
A	A2104	595.20	0.146004%
A	A2105	1,004.00	0.246283%
A	A2106	901.30	0.221090%
A	A2107	620.00	0.152087%
A	A2108	1,287.20	0.315752%
A	A2109	602.00	0.147672%
A	A2110	602.00	0.147672%
A	A2111	1,004.00	0.246283%
A	A2112	901.30	0.221090%
A	A2201	620.00	0.152087%
A	A2202	1,287.20	0.315752%
A	A2203	594.70	0.145881%
A	A2204	595.20	0.146004%
A	A2205	1,004.00	0.246283%
A	A2206	901.30	0.221090%
A	A2207	620.00	0.152087%
A	A2208	1,287.20	0.315752%
A	A2209	602.00	0.147672%
A	A2210	602.00	0.147672%
A	A2211	1,004.00	0.246283%
A	A2212	901.30	0.221090%
A	A2301	620.00	0.152087%
A	A2302	1,287.20	0.315752%
A	A2303	594.70	0.145881%
A	A2304	595.20	0.146004%
A	A2305	1,004.00	0.246283%
A	A2306	901.30	0.221090%
A	A2307	620.00	0.152087%
A	A2308	1,287.20	0.315752%
A	A2309	602.00	0.147672%
A	A2310	602.00	0.147672%
A	A2311	1,004.00	0.246283%
A	A2312	901.30	0.221090%
A	A2401	620.00	0.152087%
A	A2402	1,287.20	0.315752%
A	A2403	594.70	0.145881%
A	A2404	595.20	0.146004%
A	A2405	1,004.00	0.246283%
A	A2406	901.30	0.221090%
A	A2407	620.00	0.152087%
A	A2408	1,287.20	0.315752%
A	A2409	602.00	0.147672%
A	A2410	602.00	0.147672%
A	A2411	1,004.00	0.246283%
A	A2412	901.30	0.221090%
A	A2501	620.00	0.152087%
A	A2502	1,287.20	0.315752%
A	A2503	594.70	0.145881%
A	A2504	595.20	0.146004%

TOWER A RESIDENTIAL AND TOWER B LIVE-WORK UNIT CLASS			
Tower	Unit No.	Approx. Net Living Area (SF)	Tower A Residential and Tower B Live-Work Unit Class Common Interest
A	A2505	1,004.00	0.246283%
A	A2506	901.30	0.221090%
A	A2507	620.00	0.152087%
A	A2508	1,287.20	0.315752%
A	A2509	602.00	0.147672%
A	A2510	602.00	0.147672%
A	A2511	1,004.00	0.246283%
A	A2512	901.30	0.221090%
A	A2601	620.00	0.152087%
A	A2602	1,287.20	0.315752%
A	A2603	594.70	0.145881%
A	A2604	595.20	0.146004%
A	A2605	1,004.00	0.246283%
A	A2606	901.30	0.221090%
A	A2607	620.00	0.152087%
A	A2608	1,287.20	0.315752%
A	A2609	602.00	0.147672%
A	A2610	602.00	0.147672%
A	A2611	1,004.00	0.246283%
A	A2612	901.30	0.221090%
A	A2701	620.00	0.152087%
A	A2702	1,287.20	0.315752%
A	A2703	594.70	0.145881%
A	A2704	595.20	0.146004%
A	A2705	1,004.00	0.246283%
A	A2706	901.30	0.221090%
A	A2707	620.00	0.152087%
A	A2708	1,287.20	0.315752%
A	A2709	602.00	0.147672%
A	A2710	602.00	0.147672%
A	A2711	1,004.00	0.246283%
A	A2712	901.30	0.221090%
A	A2801	620.00	0.152087%
A	A2802	1,287.20	0.315752%
A	A2803	594.70	0.145881%
A	A2804	595.20	0.146004%
A	A2805	1,004.00	0.246283%
A	A2806	901.30	0.221090%
A	A2807	620.00	0.152087%
A	A2808	1,287.20	0.315752%
A	A2809	602.00	0.147672%
A	A2810	602.00	0.147672%
A	A2811	1,004.00	0.246283%
A	A2812	901.30	0.221090%
A	A2901	620.00	0.152087%
A	A2902	1,287.20	0.315752%
A	A2903	594.70	0.145881%
A	A2904	595.20	0.146004%
A	A2905	1,004.00	0.246283%
A	A2906	901.30	0.221090%
A	A2907	620.00	0.152087%

TOWER A RESIDENTIAL AND TOWER B LIVE-WORK UNIT CLASS			
Tower	Unit No.	Approx. Net Living Area (SF)	Tower A Residential and Tower B Live-Work Unit Class Common Interest
A	A2908	1,287.20	0.315752%
A	A2909	602.00	0.147672%
A	A2910	602.00	0.147672%
A	A2911	1,004.00	0.246283%
A	A2912	901.30	0.221090%
A	A3001	620.00	0.152087%
A	A3002	1,287.20	0.315752%
A	A3003	594.70	0.145881%
A	A3004	595.20	0.146004%
A	A3005	1,004.00	0.246283%
A	A3006	901.30	0.221090%
A	A3007	620.00	0.152087%
A	A3008	1,287.20	0.315752%
A	A3009	602.00	0.147672%
A	A3010	602.00	0.147672%
A	A3011	1,004.00	0.246283%
A	A3012	901.30	0.221090%
A	A3101	620.00	0.152087%
A	A3102	1,287.20	0.315752%
A	A3103	594.70	0.145881%
A	A3104	595.20	0.146004%
A	A3105	1,004.00	0.246283%
A	A3106	901.30	0.221090%
A	A3107	620.00	0.152087%
A	A3108	1,287.20	0.315752%
A	A3109	602.00	0.147672%
A	A3110	602.00	0.147672%
A	A3111	1,004.00	0.246283%
A	A3112	901.30	0.221090%
A	A3201	901.30	0.221090%
A	A3202	1,003.90	0.246258%
A	A3203	594.70	0.145881%
A	A3204	595.20	0.146004%
A	A3205	1,004.00	0.246283%
A	A3206	901.30	0.221090%
A	A3207	901.30	0.221090%
A	A3208	1,003.90	0.246258%
A	A3209	1,384.50	0.339620%
A	A3210	898.60	0.220428%
A	A3301	901.30	0.221090%
A	A3302	1,003.90	0.246258%
A	A3303	594.70	0.145881%
A	A3304	595.20	0.146004%
A	A3305	1,004.00	0.246283%
A	A3306	901.30	0.221090%
A	A3307	901.30	0.221090%
A	A3308	1,003.90	0.246258%
A	A3309	601.90	0.147647%
A	A3310	657.10	0.161188%
A	A3311	994.40	0.243928%
A	A3401	901.30	0.221090%

TOWER A RESIDENTIAL AND TOWER B LIVE-WORK UNIT CLASS			
Tower	Unit No.	Approx. Net Living Area (SF)	Tower A Residential and Tower B Live-Work Unit Class Common Interest
A	A3402	1,003.90	0.246258%
A	A3403	595.10	0.145979%
A	A3404	595.60	0.146102%
A	A3405	1,004.00	0.246283%
A	A3406	901.30	0.221090%
A	A3407	901.30	0.221090%
A	A3408	1,003.90	0.246258%
A	A3409	601.90	0.147647%
A	A3410	657.10	0.161188%
A	A3411	994.40	0.243928%
A	A3501	901.30	0.221090%
A	A3502	1,003.90	0.246258%
A	A3503	595.10	0.145979%
A	A3504	595.60	0.146102%
A	A3505	1,793.30	0.439898%
A	A3506	901.30	0.221090%
A	A3507	1,003.90	0.246258%
A	A3508	601.90	0.147647%
A	A3509	657.10	0.161188%
A	A3510	994.40	0.243928%
A	A3601	901.30	0.221090%
A	A3602	1,003.90	0.246258%
A	A3603	1,369.50	0.335940%
A	A3604	898.60	0.220428%
A	A3605	901.30	0.221090%
A	A3606	1,003.90	0.246258%
A	A3607	601.90	0.147647%
A	A3608	657.10	0.161188%
A	A3609	994.40	0.243928%
A	A3701	901.30	0.221090%
A	A3702	1,003.90	0.246258%
A	A3703	1,323.20	0.324583%
A	A3704	904.40	0.221851%
A	A3705	901.30	0.221090%
A	A3706	1,003.90	0.246258%
A	A3707	1,432.30	0.351345%
A	A3708	904.40	0.221851%
A	A3801	898.40	0.220379%
A	A3802	1,432.20	0.351320%
A	A3803	1,052.30	0.258131%
A	A3804	901.30	0.221090%
A	A3805	1,003.90	0.246258%
A	A3806	1,432.30	0.351345%
A	A3807	904.40	0.221851%
A	A3901	903.20	0.221556%
A	A3902	1,386.70	0.340159%
A	A3903	1,052.30	0.258131%
A	A3904	1,792.50	0.439702%
A	A3905	1,432.30	0.351345%
A	A3906	904.40	0.221851%
A	A4001	903.20	0.221556%

TOWER A RESIDENTIAL AND TOWER B LIVE-WORK UNIT CLASS			
Tower	Unit No.	Approx. Net Living Area (SF)	Tower A Residential and Tower B Live-Work Unit Class Common Interest
A	A4002	1,386.70	0.340159%
A	A4003	1,052.20	0.258106%
A	A4004	898.40	0.220379%
A	A4005	1,479.00	0.362800%
A	A4006	1,052.20	0.258106%
A	A4101	903.20	0.221556%
A	A4102	1,386.70	0.340159%
A	A4103	1,052.20	0.258106%
A	A4104	903.20	0.221556%
A	A4105	1,420.70	0.348499%
A	A4106	1,052.20	0.258106%
A	A4201	903.20	0.221556%
A	A4202	1,386.70	0.340159%
A	A4203	1,052.20	0.258106%
A	A4204	903.20	0.221556%
A	A4205	1,420.70	0.348499%
A	A4206	1,052.20	0.258106%
A	A4301	1,386.70	0.340159%
A	A4302	1,984.20	0.487021%
A	A4303	1,420.70	0.348499%
A	A4304	1,984.20	0.487021%
B	161	1,407.90	0.345055%
B	162	1,529.00	0.375065%
B	163	1,266.50	0.310674%
B	164	1,167.60	0.286414%
B	165	1,256.40	0.308196%
B	166	1,256.00	0.308098%
B	167	1,115.40	0.273609%
B	168	1,267.60	0.310944%
B	169	1,256.10	0.308123%
B	170	1,255.90	0.308074%
B	171	1,256.00	0.308098%
B	172	1,265.20	0.310355%
	Totals	407,662.70	100.000000%

XIII. TOWER B RESIDENTIAL UNIT CLASS

TOWER B RESIDENTIAL UNIT CLASS		
Unit No.	Approx. Net Living Area (SF)	Tower B Residential Unit Class Common Interest
B1001	528.20	0.273126%
B1002	708.30	0.366418%
B1003	710.40	0.367504%
B1004	707.90	0.366211%
B1005	710.60	0.367607%
B1006	710.40	0.367504%
B1007	711.50	0.368073%
B1008	706.90	0.365693%
B1009	710.60	0.367607%
B1010	506.60	0.262074%
B1011	507.60	0.262592%

TOWER B RESIDENTIAL UNIT CLASS		
Unit No.	Approx. Net Living Area (SF)	Tower B Residential Unit Class Common Interest
B1012	1,076.30	0.556791%
B1101	528.20	0.273248%
B1102	708.30	0.366418%
B1103	710.40	0.367504%
B1104	707.90	0.366211%
B1105	710.60	0.367607%
B1106	710.40	0.367504%
B1107	711.50	0.368073%
B1108	706.90	0.365693%
B1109	710.60	0.367607%
B1110	620.80	0.321152%
B1111	507.60	0.262592%
B1112	1,076.30	0.556791%
B1201	528.20	0.273248%
B1202	708.30	0.366418%
B1203	710.40	0.367504%
B1204	707.90	0.366211%
B1205	710.60	0.367607%
B1206	710.40	0.367504%
B1207	711.50	0.368073%
B1208	706.90	0.365693%
B1209	710.60	0.367607%
B1210	620.80	0.321152%
B1211	507.60	0.262592%
B1212	1,076.30	0.556791%
B1301	528.20	0.273248%
B1302	708.30	0.366418%
B1303	710.40	0.367504%
B1304	707.90	0.366211%
B1305	710.60	0.367607%
B1306	710.40	0.367504%
B1307	711.50	0.368073%
B1308	706.90	0.365693%
B1309	710.60	0.367607%
B1310	620.80	0.321152%
B1311	507.60	0.262592%
B1312	1,076.30	0.556791%
B1401	528.20	0.273248%
B1402	708.30	0.366418%
B1403	710.40	0.367504%
B1404	707.90	0.366211%
B1405	710.60	0.367607%
B1406	710.40	0.367504%
B1407	711.50	0.368073%
B1408	706.90	0.365693%
B1409	710.60	0.367607%
B1410	620.80	0.321152%
B1411	507.60	0.262592%
B1412	1,076.30	0.556791%
B1501	528.20	0.273248%
B1502	708.30	0.366418%

TOWER B RESIDENTIAL UNIT CLASS		
Unit No.	Approx. Net Living Area (SF)	Tower B Residential Unit Class Common Interest
B1503	710.40	0.367504%
B1504	707.90	0.366211%
B1505	710.60	0.367607%
B1506	710.40	0.367504%
B1507	711.50	0.368073%
B1508	706.90	0.365693%
B1509	710.60	0.367607%
B1510	620.80	0.321152%
B1511	507.60	0.262592%
B1512	1,076.30	0.556791%
B1601	528.20	0.273248%
B1602	708.30	0.366418%
B1603	710.40	0.367504%
B1604	707.90	0.366211%
B1605	710.60	0.367607%
B1606	710.40	0.367504%
B1607	711.50	0.368073%
B1608	706.90	0.365693%
B1609	710.60	0.367607%
B1610	620.80	0.321152%
B1611	507.60	0.262592%
B1612	1,076.30	0.556791%
B1701	528.20	0.273248%
B1702	708.30	0.366418%
B1703	710.40	0.367504%
B1704	707.90	0.366211%
B1705	710.60	0.367607%
B1706	710.40	0.367504%
B1707	711.50	0.368073%
B1708	706.90	0.365693%
B1709	710.60	0.367607%
B1710	620.80	0.321152%
B1711	507.60	0.262592%
B1712	1,076.30	0.556791%
B1801	528.20	0.273248%
B1802	708.30	0.366418%
B1803	710.40	0.367504%
B1804	707.90	0.366211%
B1805	710.60	0.367607%
B1806	710.40	0.367504%
B1807	711.50	0.368073%
B1808	706.90	0.365693%
B1809	710.60	0.367607%
B1810	620.80	0.321152%
B1811	507.60	0.262592%
B1812	1,076.30	0.556791%
B1901	528.20	0.273248%
B1902	708.30	0.366418%
B1903	710.40	0.367504%
B1904	707.90	0.366211%
B1905	710.60	0.367607%

TOWER B RESIDENTIAL UNIT CLASS		
Unit No.	Approx. Net Living Area (SF)	Tower B Residential Unit Class Common Interest
B1906	710.40	0.367504%
B1907	711.50	0.368073%
B1908	706.90	0.365693%
B1909	710.60	0.367607%
B1910	620.80	0.321152%
B1911	507.60	0.262592%
B1912	1,076.30	0.556791%
B2001	528.20	0.273248%
B2002	708.30	0.366418%
B2003	710.40	0.367504%
B2004	707.90	0.366211%
B2005	710.60	0.367607%
B2006	710.40	0.367504%
B2007	711.50	0.368073%
B2008	706.90	0.365693%
B2009	710.60	0.367607%
B2010	620.80	0.321152%
B2011	507.60	0.262592%
B2012	1,076.30	0.556791%
B2101	528.20	0.273248%
B2102	708.30	0.366418%
B2103	710.40	0.367504%
B2104	707.90	0.366211%
B2105	710.60	0.367607%
B2106	710.40	0.367504%
B2107	711.50	0.368073%
B2108	706.90	0.365693%
B2109	710.60	0.367607%
B2110	620.80	0.321152%
B2111	507.60	0.262592%
B2112	1,076.30	0.556791%
B2201	528.20	0.273248%
B2202	708.30	0.366418%
B2203	710.40	0.367504%
B2204	707.90	0.366211%
B2205	710.60	0.367607%
B2206	710.40	0.367504%
B2207	711.50	0.368073%
B2208	706.90	0.365693%
B2209	710.60	0.367607%
B2210	620.80	0.321152%
B2211	507.60	0.262592%
B2212	1,076.30	0.556791%
B2301	528.20	0.273248%
B2302	708.30	0.366418%
B2303	710.40	0.367504%
B2304	707.90	0.366211%
B2305	710.60	0.367607%
B2306	710.40	0.367504%
B2307	711.50	0.368073%
B2308	706.90	0.365693%

TOWER B RESIDENTIAL UNIT CLASS		
Unit No.	Approx. Net Living Area (SF)	Tower B Residential Unit Class Common Interest
B2309	710.60	0.367607%
B2310	620.80	0.321152%
B2311	507.60	0.262592%
B2312	1,076.30	0.556791%
B2401	528.20	0.273248%
B2402	708.30	0.366418%
B2403	710.40	0.367504%
B2404	707.90	0.366211%
B2405	710.60	0.367607%
B2406	710.40	0.367504%
B2407	711.50	0.368073%
B2408	706.90	0.365693%
B2409	710.60	0.367607%
B2410	620.80	0.321152%
B2411	507.60	0.262592%
B2412	1,076.30	0.556791%
B2501	528.20	0.273248%
B2502	708.30	0.366418%
B2503	710.40	0.367504%
B2504	707.90	0.366211%
B2505	710.60	0.367607%
B2506	710.40	0.367504%
B2507	711.50	0.368073%
B2508	706.90	0.365693%
B2509	710.60	0.367607%
B2510	620.80	0.321152%
B2511	507.60	0.262592%
B2512	1,076.30	0.556791%
B2601	528.20	0.273248%
B2602	708.30	0.366418%
B2603	710.40	0.367504%
B2604	707.90	0.366211%
B2605	710.60	0.367607%
B2606	710.40	0.367504%
B2607	711.50	0.368073%
B2608	706.90	0.365693%
B2609	710.60	0.367607%
B2610	620.80	0.321152%
B2611	507.60	0.262592%
B2612	1,076.30	0.556791%
B2701	528.20	0.273248%
B2702	708.30	0.366418%
B2703	710.40	0.367504%
B2704	707.90	0.366211%
B2705	710.60	0.367607%
B2706	710.40	0.367504%
B2707	711.50	0.368073%
B2708	706.90	0.365693%
B2709	710.60	0.367607%
B2710	620.80	0.321152%
B2711	507.60	0.262592%

TOWER B RESIDENTIAL UNIT CLASS		
Unit No.	Approx. Net Living Area (SF)	Tower B Residential Unit Class Common Interest
B2712	1,076.30	0.556791%
B2801	528.20	0.273248%
B2802	708.30	0.366418%
B2803	710.40	0.367504%
B2804	707.90	0.366211%
B2805	710.60	0.367607%
B2806	710.40	0.367504%
B2807	711.50	0.368073%
B2808	706.90	0.365693%
B2809	710.60	0.367607%
B2810	620.80	0.321152%
B2811	507.60	0.262592%
B2812	1,076.30	0.556791%
B2901	528.20	0.273248%
B2902	708.30	0.366418%
B2903	710.40	0.367504%
B2904	707.90	0.366211%
B2905	710.60	0.367607%
B2906	710.40	0.367504%
B2907	711.50	0.368073%
B2908	706.90	0.365693%
B2909	710.60	0.367607%
B2910	620.80	0.321152%
B2911	507.60	0.262592%
B2912	1,076.30	0.556791%
B3001	528.20	0.273248%
B3002	708.30	0.366418%
B3003	710.40	0.367504%
B3004	707.90	0.366211%
B3005	710.60	0.367607%
B3006	710.40	0.367504%
B3007	711.50	0.368073%
B3008	706.90	0.365693%
B3009	710.60	0.367607%
B3010	620.80	0.321152%
B3011	507.60	0.262592%
B3012	1,076.30	0.556791%
B3101	528.20	0.273248%
B3102	708.30	0.366418%
B3103	710.40	0.367504%
B3104	707.90	0.366211%
B3105	710.60	0.367607%
B3106	710.40	0.367504%
B3107	711.50	0.368073%
B3108	706.90	0.365693%
B3109	710.60	0.367607%
B3110	620.80	0.321152%
B3111	507.60	0.262592%
B3112	1,076.30	0.556791%
B3201	528.20	0.273248%
B3202	708.30	0.366418%

TOWER B RESIDENTIAL UNIT CLASS		
Unit No.	Approx. Net Living Area (SF)	Tower B Residential Unit Class Common Interest
B3203	710.40	0.367504%
B3204	707.90	0.366211%
B3205	710.60	0.367607%
B3206	710.40	0.367504%
B3207	711.50	0.368073%
B3208	706.90	0.365693%
B3209	710.60	0.367607%
B3210	620.80	0.321152%
B3211	507.60	0.262592%
B3212	1,076.30	0.556791%
Totals	193,304.30	100.000000%

XIV. TOWER B RESIDENTIAL AND RENTAL UNIT CLASS

TOWER B RESIDENTIAL AND RENTAL UNIT CLASS		
Unit No.	Approx. Net Living Area (SF)	Tower B Residential and Rental Unit Class Common Interest
B1001	528.20	0.191914%
B1002	708.30	0.257351%
B1003	710.40	0.258114%
B1004	707.90	0.257206%
B1005	710.60	0.258187%
B1006	710.40	0.258114%
B1007	711.50	0.258514%
B1008	706.90	0.256843%
B1009	710.60	0.258187%
B1010	506.60	0.184066%
B1011	507.60	0.184430%
B1012	1,076.30	0.391059%
B1101	528.20	0.191914%
B1102	708.30	0.257351%
B1103	710.40	0.258114%
B1104	707.90	0.257206%
B1105	710.60	0.258187%
B1106	710.40	0.258114%
B1107	711.50	0.258514%
B1108	706.90	0.256843%
B1109	710.60	0.258187%
B1110	620.80	0.225559%
B1111	507.60	0.184430%
B1112	1,076.30	0.391059%
B1201	528.20	0.191914%
B1202	708.30	0.257351%
B1203	710.40	0.258114%
B1204	707.90	0.257206%
B1205	710.60	0.258187%
B1206	710.40	0.258114%
B1207	711.50	0.258514%
B1208	706.90	0.256843%
B1209	710.60	0.258187%
B1210	620.80	0.225559%

TOWER B RESIDENTIAL AND RENTAL UNIT CLASS		
Unit No.	Approx. Net Living Area (SF)	Tower B Residential and Rental Unit Class Common Interest
B1211	507.60	0.184430%
B1212	1,076.30	0.391059%
B1301	528.20	0.191914%
B1302	708.30	0.257351%
B1303	710.40	0.258114%
B1304	707.90	0.257206%
B1305	710.60	0.258187%
B1306	710.40	0.258114%
B1307	711.50	0.258514%
B1308	706.90	0.256843%
B1309	710.60	0.258187%
B1310	620.80	0.225559%
B1311	507.60	0.184430%
B1312	1,076.30	0.391059%
B1401	528.20	0.191914%
B1402	708.30	0.257351%
B1403	710.40	0.258114%
B1404	707.90	0.257206%
B1405	710.60	0.258187%
B1406	710.40	0.258114%
B1407	711.50	0.258514%
B1408	706.90	0.256843%
B1409	710.60	0.258187%
B1410	620.80	0.225559%
B1411	507.60	0.184430%
B1412	1,076.30	0.391059%
B1501	528.20	0.191914%
B1502	708.30	0.257351%
B1503	710.40	0.258114%
B1504	707.90	0.257206%
B1505	710.60	0.258187%
B1506	710.40	0.258114%
B1507	711.50	0.258514%
B1508	706.90	0.256843%
B1509	710.60	0.258187%
B1510	620.80	0.225559%
B1511	507.60	0.184430%
B1512	1,076.30	0.391059%
B1601	528.20	0.191914%
B1602	708.30	0.257351%
B1603	710.40	0.258114%
B1604	707.90	0.257206%
B1605	710.60	0.258187%
B1606	710.40	0.258114%
B1607	711.50	0.258514%
B1608	706.90	0.256843%
B1609	710.60	0.258187%
B1610	620.80	0.225559%
B1611	507.60	0.184430%
B1612	1,076.30	0.391059%
B1701	528.20	0.191914%

TOWER B RESIDENTIAL AND RENTAL UNIT CLASS		
Unit No.	Approx. Net Living Area (SF)	Tower B Residential and Rental Unit Class Common Interest
B1702	708.30	0.257351%
B1703	710.40	0.258114%
B1704	707.90	0.257206%
B1705	710.60	0.258187%
B1706	710.40	0.258114%
B1707	711.50	0.258514%
B1708	706.90	0.256843%
B1709	710.60	0.258187%
B1710	620.80	0.225559%
B1711	507.60	0.184430%
B1712	1,076.30	0.391059%
B1801	528.20	0.191914%
B1802	708.30	0.257351%
B1803	710.40	0.258114%
B1804	707.90	0.257206%
B1805	710.60	0.258187%
B1806	710.40	0.258114%
B1807	711.50	0.258514%
B1808	706.90	0.256843%
B1809	710.60	0.258187%
B1810	620.80	0.225559%
B1811	507.60	0.184430%
B1812	1,076.30	0.391059%
B1901	528.20	0.191914%
B1902	708.30	0.257351%
B1903	710.40	0.258114%
B1904	707.90	0.257206%
B1905	710.60	0.258187%
B1906	710.40	0.258114%
B1907	711.50	0.258514%
B1908	706.90	0.256843%
B1909	710.60	0.258187%
B1910	620.80	0.225559%
B1911	507.60	0.184430%
B1912	1,076.30	0.391059%
B2001	528.20	0.191914%
B2002	708.30	0.257351%
B2003	710.40	0.258114%
B2004	707.90	0.257206%
B2005	710.60	0.258187%
B2006	710.40	0.258114%
B2007	711.50	0.258514%
B2008	706.90	0.256843%
B2009	710.60	0.258187%
B2010	620.80	0.225559%
B2011	507.60	0.184430%
B2012	1,076.30	0.391059%
B2101	528.20	0.191914%
B2102	708.30	0.257351%
B2103	710.40	0.258114%
B2104	707.90	0.257206%

TOWER B RESIDENTIAL AND RENTAL UNIT CLASS		
Unit No.	Approx. Net Living Area (SF)	Tower B Residential and Rental Unit Class Common Interest
B2105	710.60	0.258187%
B2106	710.40	0.258114%
B2107	711.50	0.258514%
B2108	706.90	0.256843%
B2109	710.60	0.258187%
B2110	620.80	0.225559%
B2111	507.60	0.184430%
B2112	1,076.30	0.391059%
B2201	528.20	0.191914%
B2202	708.30	0.257351%
B2203	710.40	0.258114%
B2204	707.90	0.257206%
B2205	710.60	0.258187%
B2206	710.40	0.258114%
B2207	711.50	0.258514%
B2208	706.90	0.256843%
B2209	710.60	0.258187%
B2210	620.80	0.225559%
B2211	507.60	0.184430%
B2212	1,076.30	0.391059%
B2301	528.20	0.191914%
B2302	708.30	0.257351%
B2303	710.40	0.258114%
B2304	707.90	0.257206%
B2305	710.60	0.258187%
B2306	710.40	0.258114%
B2307	711.50	0.258514%
B2308	706.90	0.256843%
B2309	710.60	0.258187%
B2310	620.80	0.225559%
B2311	507.60	0.184430%
B2312	1,076.30	0.391059%
B2401	528.20	0.191914%
B2402	708.30	0.257351%
B2403	710.40	0.258114%
B2404	707.90	0.257206%
B2405	710.60	0.258187%
B2406	710.40	0.258114%
B2407	711.50	0.258514%
B2408	706.90	0.256843%
B2409	710.60	0.258187%
B2410	620.80	0.225559%
B2411	507.60	0.184430%
B2412	1,076.30	0.391059%
B2501	528.20	0.191914%
B2502	708.30	0.257351%
B2503	710.40	0.258114%
B2504	707.90	0.257206%
B2505	710.60	0.258187%
B2506	710.40	0.258114%
B2507	711.50	0.258514%

TOWER B RESIDENTIAL AND RENTAL UNIT CLASS		
Unit No.	Approx. Net Living Area (SF)	Tower B Residential and Rental Unit Class Common Interest
B2508	706.90	0.256843%
B2509	710.60	0.258187%
B2510	620.80	0.225559%
B2511	507.60	0.184430%
B2512	1,076.30	0.391059%
B2601	528.20	0.191914%
B2602	708.30	0.257351%
B2603	710.40	0.258114%
B2604	707.90	0.257206%
B2605	710.60	0.258187%
B2606	710.40	0.258114%
B2607	711.50	0.258514%
B2608	706.90	0.256843%
B2609	710.60	0.258187%
B2610	620.80	0.225559%
B2611	507.60	0.184430%
B2612	1,076.30	0.391059%
B2701	528.20	0.191914%
B2702	708.30	0.257351%
B2703	710.40	0.258114%
B2704	707.90	0.257206%
B2705	710.60	0.258187%
B2706	710.40	0.258114%
B2707	711.50	0.258514%
B2708	706.90	0.256843%
B2709	710.60	0.258187%
B2710	620.80	0.225559%
B2711	507.60	0.184430%
B2712	1,076.30	0.391059%
B2801	528.20	0.191914%
B2802	708.30	0.257351%
B2803	710.40	0.258114%
B2804	707.90	0.257206%
B2805	710.60	0.258187%
B2806	710.40	0.258114%
B2807	711.50	0.258514%
B2808	706.90	0.256843%
B2809	710.60	0.258187%
B2810	620.80	0.225559%
B2811	507.60	0.184430%
B2812	1,076.30	0.391059%
B2901	528.20	0.191914%
B2902	708.30	0.257351%
B2903	710.40	0.258114%
B2904	707.90	0.257206%
B2905	710.60	0.258187%
B2906	710.40	0.258114%
B2907	711.50	0.258514%
B2908	706.90	0.256843%
B2909	710.60	0.258187%
B2910	620.80	0.225559%

TOWER B RESIDENTIAL AND RENTAL UNIT CLASS		
Unit No.	Approx. Net Living Area (SF)	Tower B Residential and Rental Unit Class Common Interest
B2911	507.60	0.184430%
B2912	1,076.30	0.391059%
B3001	528.20	0.191914%
B3002	708.30	0.257351%
B3003	710.40	0.258114%
B3004	707.90	0.257206%
B3005	710.60	0.258187%
B3006	710.40	0.258114%
B3007	711.50	0.258514%
B3008	706.90	0.256843%
B3009	710.60	0.258187%
B3010	620.80	0.225559%
B3011	507.60	0.184430%
B3012	1,076.30	0.391059%
B3101	528.20	0.191914%
B3102	708.30	0.257351%
B3103	710.40	0.258114%
B3104	707.90	0.257206%
B3105	710.60	0.258187%
B3106	710.40	0.258114%
B3107	711.50	0.258514%
B3108	706.90	0.256843%
B3109	710.60	0.258187%
B3110	620.80	0.225559%
B3111	507.60	0.184430%
B3112	1,076.30	0.391059%
B3201	528.20	0.191914%
B3202	708.30	0.257351%
B3203	710.40	0.258114%
B3204	707.90	0.257206%
B3205	710.60	0.258187%
B3206	710.40	0.258114%
B3207	711.50	0.258514%
B3208	706.90	0.256843%
B3209	710.60	0.258187%
B3210	620.80	0.225559%
B3211	507.60	0.184430%
B3212	1,076.30	0.391059%
Rental Unit 1	81,923.20	29.765499%
Totals	275,227.50	100.000000%

XV. TOWER B RESIDENTIAL, RENTAL, AND LIVE-WORK UNIT CLASS

TOWER B RESIDENTIAL, RENTAL, AND LIVE-WORK UNIT CLASS		
Unit No.	Approx. Net Living Area (SF)	Tower B Residential, Rental, and Live-Work Unit Class Common Interest
B1001	528.20	0.181808%
B1002	708.30	0.243799%
B1003	710.40	0.244522%
B1004	707.90	0.243661%

TOWER B RESIDENTIAL, RENTAL, AND LIVE-WORK UNIT CLASS		
Unit No.	Approx. Net Living Area (SF)	Tower B Residential, Rental, and Live-Work Unit Class Common Interest
B1005	710.60	0.244590%
B1006	710.40	0.244522%
B1007	711.50	0.244900%
B1008	706.90	0.243317%
B1009	710.60	0.244590%
B1010	506.60	0.174373%
B1011	507.60	0.174717%
B1012	1,076.30	0.370465%
B1101	528.20	0.181808%
B1102	708.30	0.243799%
B1103	710.40	0.244522%
B1104	707.90	0.243661%
B1105	710.60	0.244590%
B1106	710.40	0.244522%
B1107	711.50	0.244900%
B1108	706.90	0.243317%
B1109	710.60	0.244590%
B1110	620.80	0.213681%
B1111	507.60	0.174717%
B1112	1,076.30	0.370465%
B1201	528.20	0.181808%
B1202	708.30	0.243799%
B1203	710.40	0.244522%
B1204	707.90	0.243661%
B1205	710.60	0.244590%
B1206	710.40	0.244522%
B1207	711.50	0.244900%
B1208	706.90	0.243317%
B1209	710.60	0.244590%
B1210	620.80	0.213681%
B1211	507.60	0.174717%
B1212	1,076.30	0.370465%
B1301	528.20	0.181808%
B1302	708.30	0.243799%
B1303	710.40	0.244522%
B1304	707.90	0.243661%
B1305	710.60	0.244590%
B1306	710.40	0.244522%
B1307	711.50	0.244900%
B1308	706.90	0.243317%
B1309	710.60	0.244590%
B1310	620.80	0.213681%
B1311	507.60	0.174717%
B1312	1,076.30	0.370465%
B1401	528.20	0.181808%
B1402	708.30	0.243799%
B1403	710.40	0.244522%
B1404	707.90	0.243661%
B1405	710.60	0.244590%
B1406	710.40	0.244522%
B1407	711.50	0.244900%

TOWER B RESIDENTIAL, RENTAL, AND LIVE-WORK UNIT CLASS		
Unit No.	Approx. Net Living Area (SF)	Tower B Residential, Rental, and Live-Work Unit Class Common Interest
B1408	706.90	0.243317%
B1409	710.60	0.244590%
B1410	620.80	0.213681%
B1411	507.60	0.174717%
B1412	1,076.30	0.370465%
B1501	528.20	0.181808%
B1502	708.30	0.243799%
B1503	710.40	0.244522%
B1504	707.90	0.243661%
B1505	710.60	0.244590%
B1506	710.40	0.244522%
B1507	711.50	0.244900%
B1508	706.90	0.243317%
B1509	710.60	0.244590%
B1510	620.80	0.213681%
B1511	507.60	0.174717%
B1512	1,076.30	0.370465%
B1601	528.20	0.181808%
B1602	708.30	0.243799%
B1603	710.40	0.244522%
B1604	707.90	0.243661%
B1605	710.60	0.244590%
B1606	710.40	0.244522%
B1607	711.50	0.244900%
B1608	706.90	0.243317%
B1609	710.60	0.244590%
B1610	620.80	0.213681%
B1611	507.60	0.174717%
B1612	1,076.30	0.370465%
B1701	528.20	0.181808%
B1702	708.30	0.243799%
B1703	710.40	0.244522%
B1704	707.90	0.243661%
B1705	710.60	0.244590%
B1706	710.40	0.244522%
B1707	711.50	0.244900%
B1708	706.90	0.243317%
B1709	710.60	0.244590%
B1710	620.80	0.213681%
B1711	507.60	0.174717%
B1712	1,076.30	0.370465%
B1801	528.20	0.181808%
B1802	708.30	0.243799%
B1803	710.40	0.244522%
B1804	707.90	0.243661%
B1805	710.60	0.244590%
B1806	710.40	0.244522%
B1807	711.50	0.244900%
B1808	706.90	0.243317%
B1809	710.60	0.244590%
B1810	620.80	0.213681%

TOWER B RESIDENTIAL, RENTAL, AND LIVE-WORK UNIT CLASS		
Unit No.	Approx. Net Living Area (SF)	Tower B Residential, Rental, and Live-Work Unit Class Common Interest
B1811	507.60	0.174717%
B1812	1,076.30	0.370465%
B1901	528.20	0.181808%
B1902	708.30	0.243799%
B1903	710.40	0.244522%
B1904	707.90	0.243661%
B1905	710.60	0.244590%
B1906	710.40	0.244522%
B1907	711.50	0.244900%
B1908	706.90	0.243317%
B1909	710.60	0.244590%
B1910	620.80	0.213681%
B1911	507.60	0.174717%
B1912	1,076.30	0.370465%
B2001	528.20	0.181808%
B2002	708.30	0.243799%
B2003	710.40	0.244522%
B2004	707.90	0.243661%
B2005	710.60	0.244590%
B2006	710.40	0.244522%
B2007	711.50	0.244900%
B2008	706.90	0.243317%
B2009	710.60	0.244590%
B2010	620.80	0.213681%
B2011	507.60	0.174717%
B2012	1,076.30	0.370465%
B2101	528.20	0.181808%
B2102	708.30	0.243799%
B2103	710.40	0.244522%
B2104	707.90	0.243661%
B2105	710.60	0.244590%
B2106	710.40	0.244522%
B2107	711.50	0.244900%
B2108	706.90	0.243317%
B2109	710.60	0.244590%
B2110	620.80	0.213681%
B2111	507.60	0.174717%
B2112	1,076.30	0.370465%
B2201	528.20	0.181808%
B2202	708.30	0.243799%
B2203	710.40	0.244522%
B2204	707.90	0.243661%
B2205	710.60	0.244590%
B2206	710.40	0.244522%
B2207	711.50	0.244900%
B2208	706.90	0.243317%
B2209	710.60	0.244590%
B2210	620.80	0.213681%
B2211	507.60	0.174717%
B2212	1,076.30	0.370465%
B2301	528.20	0.181808%

TOWER B RESIDENTIAL, RENTAL, AND LIVE-WORK UNIT CLASS		
Unit No.	Approx. Net Living Area (SF)	Tower B Residential, Rental, and Live-Work Unit Class Common Interest
B2302	708.30	0.243799%
B2303	710.40	0.244522%
B2304	707.90	0.243661%
B2305	710.60	0.244590%
B2306	710.40	0.244522%
B2307	711.50	0.244900%
B2308	706.90	0.243317%
B2309	710.60	0.244590%
B2310	620.80	0.213681%
B2311	507.60	0.174717%
B2312	1,076.30	0.370465%
B2401	528.20	0.181808%
B2402	708.30	0.243799%
B2403	710.40	0.244522%
B2404	707.90	0.243661%
B2405	710.60	0.244590%
B2406	710.40	0.244522%
B2407	711.50	0.244900%
B2408	706.90	0.243317%
B2409	710.60	0.244590%
B2410	620.80	0.213681%
B2411	507.60	0.174717%
B2412	1,076.30	0.370465%
B2501	528.20	0.181808%
B2502	708.30	0.243799%
B2503	710.40	0.244522%
B2504	707.90	0.243661%
B2505	710.60	0.244590%
B2506	710.40	0.244522%
B2507	711.50	0.244900%
B2508	706.90	0.243317%
B2509	710.60	0.244590%
B2510	620.80	0.213681%
B2511	507.60	0.174717%
B2512	1,076.30	0.370465%
B2601	528.20	0.181808%
B2602	708.30	0.243799%
B2603	710.40	0.244522%
B2604	707.90	0.243661%
B2605	710.60	0.244590%
B2606	710.40	0.244522%
B2607	711.50	0.244900%
B2608	706.90	0.243317%
B2609	710.60	0.244590%
B2610	620.80	0.213681%
B2611	507.60	0.174717%
B2612	1,076.30	0.370465%
B2701	528.20	0.181808%
B2702	708.30	0.243799%
B2703	710.40	0.244522%
B2704	707.90	0.243661%

TOWER B RESIDENTIAL, RENTAL, AND LIVE-WORK UNIT CLASS		
Unit No.	Approx. Net Living Area (SF)	Tower B Residential, Rental, and Live-Work Unit Class Common Interest
B2705	710.60	0.244590%
B2706	710.40	0.244522%
B2707	711.50	0.244900%
B2708	706.90	0.243317%
B2709	710.60	0.244590%
B2710	620.80	0.213681%
B2711	507.60	0.174717%
B2712	1,076.30	0.370465%
B2801	528.20	0.181808%
B2802	708.30	0.243799%
B2803	710.40	0.244522%
B2804	707.90	0.243661%
B2805	710.60	0.244590%
B2806	710.40	0.244522%
B2807	711.50	0.244900%
B2808	706.90	0.243317%
B2809	710.60	0.244590%
B2810	620.80	0.213681%
B2811	507.60	0.174717%
B2812	1,076.30	0.370465%
B2901	528.20	0.181808%
B2902	708.30	0.243799%
B2903	710.40	0.244522%
B2904	707.90	0.243661%
B2905	710.60	0.244590%
B2906	710.40	0.244522%
B2907	711.50	0.244900%
B2908	706.90	0.243317%
B2909	710.60	0.244590%
B2910	620.80	0.213681%
B2911	507.60	0.174717%
B2912	1,076.30	0.370465%
B3001	528.20	0.181808%
B3002	708.30	0.243799%
B3003	710.40	0.244522%
B3004	707.90	0.243661%
B3005	710.60	0.244590%
B3006	710.40	0.244522%
B3007	711.50	0.244900%
B3008	706.90	0.243317%
B3009	710.60	0.244590%
B3010	620.80	0.213681%
B3011	507.60	0.174717%
B3012	1,076.30	0.370465%
B3101	528.20	0.181808%
B3102	708.30	0.243799%
B3103	710.40	0.244522%
B3104	707.90	0.243661%
B3105	710.60	0.244590%
B3106	710.40	0.244522%
B3107	711.50	0.244900%

TOWER B RESIDENTIAL, RENTAL, AND LIVE-WORK UNIT CLASS		
Unit No.	Approx. Net Living Area (SF)	Tower B Residential, Rental, and Live-Work Unit Class Common Interest
B3108	706.90	0.243317%
B3109	710.60	0.244590%
B3110	620.80	0.213681%
B3111	507.60	0.174717%
B3112	1,076.30	0.370465%
B3201	528.20	0.181808%
B3202	708.30	0.243799%
B3203	710.40	0.244522%
B3204	707.90	0.243661%
B3205	710.60	0.244590%
B3206	710.40	0.244522%
B3207	711.50	0.244900%
B3208	706.90	0.243317%
B3209	710.60	0.244590%
B3210	620.80	0.213681%
B3211	507.60	0.174717%
B3212	1,076.30	0.370465%
Rental Unit 1	81,923.20	28.197994%
161	1,407.90	0.484602%
162	1,529.00	0.526285%
163	1,266.50	0.435932%
164	1,167.60	0.401891%
165	1,256.40	0.432456%
166	1,256.00	0.432318%
167	1,115.40	0.383923%
168	1,267.60	0.436311%
169	1,256.10	0.432353%
170	1,255.90	0.432284%
171	1,256.00	0.432318%
172	1,265.20	0.435485%
Totals	290,527.10	100.000000%

XVI. NOTES

A. LAYOUT AND FLOOR PLANS OF UNITS. Each Residential Unit, Rental Unit, and Live-Work Unit has the number of bedrooms ("*Bed*") and bathrooms ("*Bath*") noted above. The layouts and floor plans of each Unit are depicted in the Condominium Map. None of the Units contain a basement.

B. APPROXIMATE NET LIVING AREAS. The approximate net living areas of the Residential Units and Rental Units were determined by measuring the area between the interior finished surfaces of all perimeter and party walls at the floor for each Unit and includes the area occupied by load bearing and nonloadbearing interior walls, columns, ducts, vents, shafts, stairways and the like located within the Unit's perimeter walls. The approximate net living areas of the Live-Work Units and Commercial Units were determined by measuring the area between the interior finished surfaces of all perimeter and party walls from the interior face of walls and interior face of exterior glazing and includes the area occupied by load bearing and nonloadbearing interior walls, columns, ducts, vents, shafts, stairways and the like located within the Unit's perimeter walls. All areas are not exact and are estimates based on the floor plans of each type of Unit. The approximate net living areas of the spatial Parking Stall Units were determined by measuring the areas between the boundaries of the Parking Stall Units as described in Section II.B.4 of this Declaration.

C. **COMMON INTEREST.** The aggregate Common Interest appurtenant to the one hundred twenty-five (125) Parking Stall Units is 0.625%, which is 0.005% per Parking Stall Unit. The aggregate Common Interest appurtenant to the remaining Residential Units, Rental Unit 1, Live-Work Units, and Commercial Units (totaling seven hundred forty (740) Units) is 99.375% (100% - 0.625%) ("**Non-Parking Stall Unit Common Interest**"). The Common Interest for each of the Residential Units, Rental Unit 1, Live-Work Units, and Commercial Units in the Project ("**Non-Parking Stall Units**") is calculated by dividing the approximate net living area of each Non-Parking Stall Unit by the total net living area of all Non-Parking Stall Units, rounded up to the nearest millionth (i.e., the sixth decimal place), and then multiplying it by the Non-Parking Stall Unit Common Interest. By way of example, Unit A201 has an approximate net living area of 901.3 square feet, and the total approximate net living area of all Non-Parking Stall Units is 717,596.70 square feet. Accordingly, Unit A201's Common Interest is 0.124815%. In order to permit the Common Interest for all Units in the Project to equal exactly one hundred percent (100%), the Common Interest attributable to Rental Unit 1 was decreased by 0.000397%.

D. **CLASS COMMON INTEREST**

1. **Residential Unit Class Common Interest.** The Residential Unit Class Common Interest is calculated for each Residential Unit based on dividing the approximate net living area of the Residential Unit by the total net living area of all Residential Units in the Project, rounded up to the nearest millionth (i.e., the sixth decimal place). In order to permit the Residential Unit Class Common Interest to equal one hundred percent (100%), the Residential Unit Class Common Interest attributable to Residential Unit No. A201 was decreased by 0.000335%.

2. **Rental Unit Class Common Interest.** The Rental Unit Class Common Interest is calculated for each Rental Unit based on dividing the approximate net living area of the Rental Unit by the total net living area of all Rental Units in the Project.

3. **Live-Work Unit Class Common Interest.** The Live-Work Unit Class Common Interest is calculated for each Live-Work Unit based on dividing the approximate net living area of the Live-Work Unit by the total net living area of all Live-Work Units in the Project, rounded up to the nearest millionth (i.e., the sixth decimal place). In order to permit the Live-Work Unit Class Common Interest to equal one hundred percent (100%), the Live-Work Unit Class Common Interest attributable to Live-Work Unit No. 161 was decreased by 0.000006%.

4. **Commercial Unit Class Common Interest.** The Commercial Unit Class Common Interest is calculated for each Commercial Unit based on dividing the approximate net living area of the Commercial Unit by the total net living area of all Commercial Units in the Project, rounded up to the nearest millionth (i.e., the sixth decimal place). In order to permit the Commercial Unit Class Common Interest to equal one hundred percent (100%), the Commercial Unit Class Common Interest attributable to Commercial Unit No. CU-A was decreased by 0.000001%.

5. **Parking Stall Unit Class Common Interest.** The Parking Stall Unit Class Common Interest is calculated for each Parking Stall Unit based on dividing the approximate net living area of the Parking Stall Unit by the total net living area of all Parking Stall Units in the Project, rounded up to the nearest millionth (i.e., the sixth decimal place). In order to permit the Parking Stall Unit Class Common Interest to equal one hundred percent (100%), the Parking Stall Unit Class Common Interest attributable to Parking Stall Unit No. 101 was decreased by 0.000072%.

6. **Residential and Rental Unit Class Common Interest.** The Residential and Rental Unit Class Common Interest is calculated for each Residential Unit and Rental Unit based on dividing the approximate net living area of the Unit by the total net living area of all Residential Units and Rental Units in the Project, rounded up to the nearest millionth (i.e., the sixth decimal place). In order to permit the Residential and Rental Unit Class Common Interest to equal one hundred percent (100%), the Residential and Rental Unit Class Common Interest attributable to Rental Unit 1 was decreased by 0.000369%.

7. **Residential and Live-Work Unit Class.** The Residential and Live-Work Unit Class Common Interest is calculated for each Residential Unit and Live-Work Unit based on dividing the approximate net living area of the Unit by the total net living area of all Residential Units and Live-Work Units in the Project, rounded up to the nearest millionth (i.e., the sixth decimal place). In order to permit the Residential and Live-Work Unit Class

Common Interest to equal one hundred percent (100%), the Residential and Live-Work Unit Class Common Interest attributable to Live-Work Unit No. 161 was decreased by 0.000393%.

8. **Residential, Rental, and Live-Work Unit Class.** The Residential, Rental, and Live-Work Unit Class Common Interest is calculated for each Residential Unit, Rental Unit, and Live-Work Unit based on dividing the approximate net living area of the Unit by the total net living area of all Residential, Rental, and Live-Work Units in the Project, rounded up to the nearest millionth (i.e., the sixth decimal place). In order to permit the Residential, Rental, and Live-Work Unit Class Common Interest to equal one hundred percent (100%), the Residential and Live-Work Unit Class Common Interest attributable to Rental Unit 1 was decreased by 0.000330%.

9. **Tower A Residential Unit Class.** The Tower A Residential Unit Class Common Interest is calculated for each Residential Unit located in Tower A based on dividing the approximate net living area of the Unit by the total net living area of all Residential Units located in Tower A, rounded up to the nearest millionth (i.e., the sixth decimal place). In order to permit the Tower A Residential Unit Class Common Interest to equal one hundred percent (100%), the Tower A Residential Unit Class Common Interest attributable to Residential Unit No. A201 was decreased by 0.000188%.

10. **Tower A Residential and Commercial Unit Class.** The Tower A Residential and Commercial Unit Class Common Interest is calculated for each Residential Unit located in Tower A and each Commercial Unit in the Project based on dividing the approximate net living area of the Unit by the total net living area of all Residential Units located in Tower A and all Commercial Units in the Project, rounded up to the nearest millionth (i.e., the sixth decimal place). In order to permit the Tower A Residential and Commercial Unit Class Common Interest to equal one hundred percent (100%), the Tower A Residential and Commercial Unit Class Common Interest attributable to Commercial Unit No. CU-A was decreased by 0.000190%.

11. **Tower A Residential and Tower B Live-Work Unit Class.** The Tower A Residential and Tower B Live-Work Unit Class Common Interest is calculated for each Residential Unit located in Tower A and each Live-Work Unit in the Project based on dividing the approximate net living area of the Unit by the total net living area of all Residential Units located in Tower A and all Live-Work Units in the Project, rounded up to the nearest millionth (i.e., the sixth decimal place). In order to permit the Tower A Residential and Tower B Live-Work Unit Class Common Interest to equal one hundred percent (100%), the Tower A Residential and Tower B Live-Work Unit Class Common Interest attributable to Live-Work Unit No. 161 was decreased by 0.000305%.

12. **Tower B Residential Unit Class.** The Tower B Residential Unit Class Common Interest is calculated for each Residential Unit located in Tower B based on dividing the approximate net living area of the Unit by the total net living area of all Residential Units located in Tower B, rounded up to the nearest millionth (i.e., the sixth decimal place). In order to permit the Tower B Residential Unit Class Common Interest to equal one hundred percent (100%), the Tower B Residential Unit Class Common Interest attributable to Residential Unit No. B1001 was decreased by 0.000122%.

13. **Tower B Residential and Rental Unit Class.** The Tower B Residential and Rental Unit Class Common Interest is calculated for each Residential Unit located in Tower B and all Rental Units in the Project based on dividing the approximate net living area of the Unit by the total net living area of all Residential Units located in Tower B and all Rental Units in the Project, rounded up to the nearest millionth (i.e., the sixth decimal place). In order to permit the Tower B Residential and Rental Unit Class Common Interest to equal one hundred percent (100%), the Tower B Residential and Rental Unit Class Common Interest attributable to Rental Unit 1 was decreased by 0.000132%.

14. **Tower B Residential, Rental, and Live-Work Unit Class.** The Tower B Residential, Rental, and Live-Work Unit Class Common Interest is calculated for each Residential Unit located in Tower B and all Rental Units and Live-Work Units in the Project based on dividing the approximate net living area of the Unit by the total net living area of all Residential Units located in Tower B and all Rental Units and Live-Work Units in the Project, rounded up to the nearest millionth (i.e., the sixth decimal place). In order to permit the Tower B Residential, Rental, and Live-Work Unit Class Common Interest to equal one hundred percent (100%), the Tower B Residential, Rental, and Live-Work Unit Class Common Interest attributable to Rental Unit 1 was decreased by 0.000133%.

E. PARKING STALLS AND STORAGE ROOMS. The Condominium Map depicts the location, type, and number of parking stalls and storage rooms in the Project. All Limited Common Element parking stalls not otherwise identified above as a Unit Limited Common Element to a specific Unit are Unit Limited Common Elements appurtenant to Rental Unit 1. All storage rooms identified on the Condominium Map are Unit Limited Common Elements appurtenant to Rental Unit 1, unless otherwise assigned and redesignated as a Unit Limited Common Element to another Unit in this Declaration (or any amendments hereto). Developer has the reserved right to redesignate such Limited Common Element parking stalls and storage lockers currently designated as Unit Limited Common Elements appurtenant to Rental Unit 1, to other Units in the Project as Unit Limited Common Elements appurtenant to such Units.

(End of Exhibit "B")

VERIFIED STATEMENT OF REGISTERED ARCHITECT

STATE OF HAWAII

CITY AND COUNTY OF HONOLULU

SS:

Clifford Chu, RA, being first duly sworn on oath, deposes and says:

That (1) he is an architect duly registered in the State of Hawaii; (2) he has prepared the site plan, floor plans, and elevations comprising the condominium map ("**Condominium Map**") for the condominium project known as "Kahuina" situate at Kaakaukui, Kaka'ako, City and County of Honolulu, State of Hawaii, located on that certain parcel of land more particularly described in the Declaration of Condominium Property Regime of Kahuina, dated September 19, 2025 and recorded at the Bureau of Conveyances of the State of Hawaii as Document No. A-9393001279, as amended; and (3) the Condominium Map, as amended and restated by the revised pages recorded concurrently with the Second Amendment to Declaration of Condominium Property Regime of Kahuina and First Amended and Restated Condominium Map, to which this statement is attached, is consistent with the plans of the condominium's building or buildings filed or to be filed with the government official having jurisdiction over the issuance of permits for the construction of buildings in the county in which the condominium project is located.

Further Affiant Sayeth Naught.

DATED: OCT 20, 2025.


Name: CLIFFORD CHU

Hawaii Registration No. AR-5832

Subscribed and sworn to before me
this 20 day of October, 2025


Name: Kathy Ng
Notary Public, State of Hawaii
My commission expires: 04/05/2027

Notary Certificate on next page

NOTARY CERTIFICATE (Hawaii Administrative Rules §5-11-8)

Document Identification or Description: Verified Statement of
Registered Architect

Document Date: 10-20-2025


No. of Pages: 2 Jurisdiction: First Circuit
(in which notarial act is performed)

Signature of Notary

Date of Certificate

Printed Name of Notary

My Commission Expires 04/05/2027

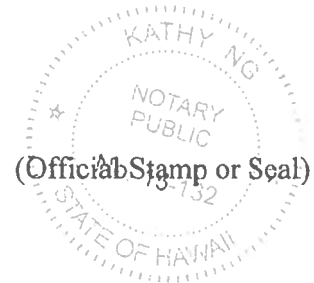

KAHUINA

COOKE, AUAHI, CORAL & POHUKAINA STREETS
KAKA'AKO, OAHU, HAWAII 96813

TMK: 21054001

CONDOMINIUM MAP
2025.10.17

SHEET NUMBER	SHEET NAME	SHEET NUMBER	SHEET NAME	SHEET NUMBER	SHEET NAME	SHEET NUMBER	SHEET NAME
CPR0 - 0	COVER SHEET	CPR1 - B04	BLDG 8 - LEVEL 04 PLAN	CPR3 - A12	RESIDENTIAL UNIT A-2C	CPR3 - B17	RENTAL UNIT BPR-1D
CPR0 - 000	DRAWING INDEX	CPR1 - B05	BLDG 8 - LEVEL 05 PLAN	CPR3 - A13	RESIDENTIAL UNIT A-2D	CPR3 - B18	RENTAL UNIT BPR-1E
CPR0 - 001	PARKING & LOADING SCHEDULE	CPR1 - B06	BLDG 8 - LEVEL 06 PLAN	CPR3 - A13.1	RESIDENTIAL UNIT A-2D.1	CPR3 - B19	RENTAL UNIT BPR-2A
CPR0 - 002	UNIT MATRIX	CPR1 - B07	BLDG 8 - LEVEL 07 PLAN	CPR3 - A13.2	RESIDENTIAL UNIT A-2D.2	CPR3 - B20	RENTAL UNIT BPR-2AR
CPR0 - 003	UNIT MATRIX - BUILDING A	CPR1 - B08	BLDG 8 - LEVEL 08 PLAN	CPR3 - A13.3	RESIDENTIAL UNIT A-2D.3	CPR3 - B21	RENTAL UNIT BPR-2B
CPR0 - 004	UNIT MATRIX - BUILDING B	CPR1 - B09	BLDG 8 - LEVEL 09 PLAN	CPR3 - A14	RESIDENTIAL UNIT A-2DR	CPR3 - B22	RENTAL UNIT BPR-2BR
CPR0 - 005	PARKING MATRIX - PERIMETER	CPR1 - B10	BLDG 8 - LEVEL 10 PLAN	CPR3 - A14.1	RESIDENTIAL UNIT A-2DR.1	CPR3 - B23	RENTAL UNIT BPR-2C
CPR0 - 006	PARKING MATRIX - CENTRAL	CPR1 - B11	BLDG 8 - LEVEL 11 PLAN	CPR3 - A15	RESIDENTIAL UNIT A-3A	CPR3 - B24	RENTAL UNIT BPR-2C ADA
CPR0 - 007	PARKING MATRIX - RAMP	CPR1 - B12	BLDG 8 - LEVEL 12 PLAN (13-32 SIM.)	CPR3 - A16	RESIDENTIAL UNIT A-3B	CPR3 - B25	RENTAL UNIT BPR-2D
CPR1 - 100	SITE PLAN	CPR1 - B33	BLDG 8 - WORKFORCE ROOF PLAN	CPR3 - A17	RESIDENTIAL UNIT A-3BR	CPR3 - B26	RENTAL UNIT BPR-2D ADA
CPR1 - 101	LEVEL 01 OVERALL PLAN	CPR1 - B34	BLDG 8 - UPPER ROOF PLAN	CPR3 - A18	RESIDENTIAL UNIT A-3C	CPR3 - B27	RENTAL UNIT BPR-2E
CPR1 - 102	LEVEL 02 OVERALL PLAN	CPR2 - 201	SOUTH ELEVATION	CPR3 - A19	RESIDENTIAL UNIT A-3D	CPR3 - B28	RENTAL UNIT BPR-3A
CPR1 - A01	BLDG A - LEVEL 01 PLAN	CPR2 - 202	WEST ELEVATION	CPR3 - A20	RESIDENTIAL UNIT A-3DR	CPR3 - B29	RENTAL UNIT BPR-3B
CPR1 - A02	BLDG A - LEVEL 02 PLAN	CPR2 - 203	NORTH ELEVATION	CPR3 - A21	RESIDENTIAL UNIT A-3E	CPR3 - B30	RENTAL UNIT BPR-3B ADA
CPR1 - A03	BLDG A - LEVEL 03 PLAN	CPR2 - 204	EAST ELEVATION	CPR3 - A22	RESIDENTIAL UNIT A-3F	CPR3 - B31	RESIDENTIAL UNIT BTW-1A
CPR1 - A04	BLDG A - LEVEL 04A PLAN (05A-10A, 12A-31A SIM.)	CPR3 - A01	RESIDENTIAL UNIT A-1A	CPR3 - A23	RESIDENTIAL UNIT A-3G	CPR3 - B32	RESIDENTIAL UNIT BTW-1AR
CPR1 - A11	BLDG A - LEVEL 11 PLAN	CPR3 - A02	RESIDENTIAL UNIT A-1AR	CPR3 - A24	RESIDENTIAL UNIT A-3H	CPR3 - B33	RESIDENTIAL UNIT BTW-1B
CPR1 - A32	BLDG A - LEVEL 32 PLAN	CPR3 - A02.1	RESIDENTIAL UNIT A-1AR.1	CPR3 - A25	RESIDENTIAL UNIT A-3J	CPR3 - B34	RESIDENTIAL UNIT BTW-1C
CPR1 - A33	BLDG A - LEVEL 33 PLAN	CPR3 - A03	RESIDENTIAL UNIT A-1B	CPR3 - A26	RESIDENTIAL UNIT A-3K	CPR3 - B35	RESIDENTIAL UNIT BTW-2A
CPR1 - A34	BLDG A - LEVEL 34 PLAN	CPR3 - A03.1	RESIDENTIAL UNIT A-1B.1	CPR3 - B01	LIVEWORK UNIT BL-A	CPR3 - B36	RESIDENTIAL UNIT BTW-2AR
CPR1 - A35	BLDG A - LEVEL 35 PLAN	CPR3 - A04	RESIDENTIAL UNIT A-1BR	CPR3 - B02	LIVEWORK UNIT BL-B	CPR3 - B37	RESIDENTIAL UNIT BTW-2B
CPR1 - A36	BLDG A - LEVEL 36 PLAN	CPR3 - A04.1	RESIDENTIAL UNIT A-1BR.1	CPR3 - B03	LIVEWORK UNIT BL-C	CPR3 - B38	RESIDENTIAL UNIT BTW-2BR
CPR1 - A37	BLDG A - LEVEL 37 PLAN	CPR3 - A05	RESIDENTIAL UNIT A-1C	CPR3 - B04	LIVEWORK UNIT BL-D	CPR3 - B39	RESIDENTIAL UNIT BTW-2C
CPR1 - A38	BLDG A - LEVEL 38 PLAN	CPR3 - A06	RESIDENTIAL UNIT A-1D	CPR3 - B05	LIVEWORK UNIT BL-E	CPR3 - B40	RESIDENTIAL UNIT BTW-2CR
CPR1 - A39	BLDG A - LEVEL 39 PLAN	CPR3 - A07	RESIDENTIAL UNIT A-1E	CPR3 - B06	LIVEWORK UNIT BL-F	CPR3 - B41	RESIDENTIAL UNIT BTW-3A
CPR1 - A40	BLDG A - LEVEL 40 PLAN	CPR3 - A08	RESIDENTIAL UNIT A-2A	CPR3 - B07	LIVEWORK UNIT BL-G	CPR3 - C01	COMMERCIAL UNIT A
CPR1 - A41	BLDG A - LEVEL 41 PLAN	CPR3 - A09	RESIDENTIAL UNIT A-2AR	CPR3 - B08	LIVEWORK UNIT BL-H	CPR3 - C02	COMMERCIAL UNIT B
CPR1 - A42	BLDG A - LEVEL 42 PLAN	CPR3 - A09.1	RESIDENTIAL UNIT A-2AR.1	CPR3 - B09	LIVEWORK UNIT BL-HR		
CPR1 - A43	BLDG A - LEVEL 43 PLAN	CPR3 - A10	RESIDENTIAL UNIT A-2B	CPR3 - B10	LIVEWORK UNIT BL-J		
CPR1 - A44	BLDG A - LOWER ROOF PLAN	CPR3 - A10.1	RESIDENTIAL UNIT A-2B.1	CPR3 - B11	LIVEWORK UNIT BL-K		
CPR1 - A45	BLDG A - ELEVATOR MACHINE ROOM PLAN	CPR3 - A11	RESIDENTIAL UNIT A-2BR	CPR3 - B12	LIVEWORK UNIT BL-KR		
CPR1 - A46	BLDG A - UPPER ROOF PLAN	CPR3 - A11.1	RESIDENTIAL UNIT A-2BR.1	CPR3 - B13	RENTAL UNIT BPR-1A		
CPR1 - B01	BLDG B - LEVEL 01 PLAN	CPR3 - A11.2	RESIDENTIAL UNIT A-2BR.2	CPR3 - B14	RENTAL UNIT BPR-1B		
CPR1 - B02	BLDG B - LEVEL 02 PLAN	CPR3 - A11.3	RESIDENTIAL UNIT A-2BR.3	CPR3 - B15	RENTAL UNIT BPR-1B ADA		
CPR1 - B03	BLDG B - LEVEL 03 PLAN	CPR3 - A11.4	RESIDENTIAL UNIT A-2BR.4	CPR3 - B16	RENTAL UNIT BPR-1C		

DRAWING INDEX

Sheet Number
CPR0 - 000

Date:
2025.10.17

NOTE: THIS DRAWING IS FOR THE CDD PROJECT. ANY CHANGES TO THE CDD PROJECT SHALL BE MADE BY THE CDD PROJECT TEAM. THIS DRAWING IS FOR THE CDD PROJECT ONLY. IT IS NOT TO BE USED FOR ANY OTHER PURPOSE. ANY CHANGES TO THE CDD PROJECT SHALL BE MADE BY THE CDD PROJECT TEAM. THIS DRAWING IS FOR THE CDD PROJECT ONLY. IT IS NOT TO BE USED FOR ANY OTHER PURPOSE. ANY CHANGES TO THE CDD PROJECT SHALL BE MADE BY THE CDD PROJECT TEAM.

COOKE ALANI CORRAL &
PUNAHANA ST
KAAHANA, OAHU, HAWAII
96731
TEL: 808.215.5661

KAHUANA

ARCHITECT OF RECORD
BECKHAM WOOD ARCHITECTS
600 KAPOLANI BLVD, SUITE 402B
HONOLULU, HAWAII 96813
808.881.6616

OWNER:
KAKAIAO BLOCK C, LLC
1160 ALAKA STREET,
HONOLULU, HI 96813

TOTAL KAHUNA PARKING SUMMARY

LEVEL 1		LEVEL 6B	
COMMERCIAL & RESIDENTIAL		RESIDENTIAL	
ADA STALL	5	ADA STALL	2
ADA VAN	5	COMPACT STALL	18
COMPACT STALL	1	STANDARD STALL	139
LOADING ZONE	7	EV CHARGING	1
STANDARD STALL	39		
EV CHARGING	1		
LEVEL 2 PARKING		LEVEL 7B	
COMMERCIAL & RESIDENTIAL		RESIDENTIAL	
ADA STALL	4	ADA STALL	4
COMPACT STALL	16	COMPACT STALL	18
STANDARD STALL	96	STANDARD STALL	135
		EV CHARGING	1
		LOADING	1
LEVEL 3		LEVEL 8B	
RESIDENTIAL		RESIDENTIAL	
ADA STALL	2	ADA STALL	2
COMPACT STALL	18	COMPACT STALL	18
STANDARD STALL	138	STANDARD STALL	138
EV CHARGING	1	EV CHARGING	1
		LOADING	1
LEVEL 4B		LEVEL 9B	
RESIDENTIAL		RESIDENTIAL	
ADA STALL	2	ADA STALL	6
COMPACT STALL	18	COMPACT STALL	18
STANDARD STALL	139	STANDARD STALL	137
EV CHARGING	1	EV CHARGING	1
		LOADING	1
LEVEL 5B		LEVEL 10B	
RESIDENTIAL		RESIDENTIAL	
ADA STALL	2	ADA STALL	2
COMPACT STALL	18	COMPACT STALL	18
STANDARD STALL	139	STANDARD STALL	139
EV CHARGING	1	EV CHARGING	1
		LOADING	1
TOTAL		TOTAL	
ADA STALL	29	ADA STALL	29
ADA VAN	5	ADA VAN	5
COMPACT STALL	143	COMPACT STALL	143
LOADING ZONE	10	LOADING ZONE	10
STANDARD STALL	1100	STANDARD STALL	1100
EV CHARGING	8	EV CHARGING	8
GRAND TOTAL	1295	GRAND TOTAL	1295

Sheet Number
CPR0 - 001

DATE
2025.10.17

NOTE: THIS SUMMARY MAP FOR THE CONDOMINIUM PROJECT, WHICH INCLUDES THE LAYOUT OF THE CONDOMINIUM UNITS, COMMON AREAS, AND OTHER FEATURES, IS INTENDED ONLY TO SHOW THE LAYOUT OF THE CONDOMINIUM UNITS AND DOES NOT CONSTITUTE A WARRANTY OR REPRESENTATION OF THE ACCURACY OF THE INFORMATION CONTAINED HEREIN. THE INFORMATION CONTAINED HEREIN IS NOT INTENDED TO BE USED FOR ANY PURPOSE OTHER THAN THAT FOR WHICH IT WAS PREPARED AND SHALL NOT BE RELIED UPON FOR ANY OTHER PURPOSE.

COOKE ALAN CORRAL &
POMUKHANA ST
KAPAHULU, OAHU HAWAII
96713
TEL: 210-5407

ARCHITECT OF RECORD
BENJAMIN WOO ARCHITECTS
800 KAPAHULU STREET, SUITE 402B
KAPAHULU, HAWAII 96713
808 891 8816



OWNER:
KAPAHULU BLOCK C, LLC
1100 ALAKA STREET,
HONOLULU, HI 96813

PROJECT NAME:
KAPAHULU BLOCK C, LLC
1100 ALAKA STREET,
HONOLULU, HI 96813

OWNER:										ARCHITECT OF RECORD:										UNIT MATRIX										CPR0 - 002																			
KAWAHO BLOCK C, LLC 1100 ALAKEA STREET, HONOLULU, HI 96813										BENJAMIN WOO ARCHITECTS 600 KAPOLANI BLVD, SUITE 402B HONOLULU, HI 96813 508 581 4816										KAHUJUNA COOKE ALANI CORRAL & POKUNAKA ST KAWAHO OAHU HAWAII 96813 TEL: 215-54001										Date 2025 10 17										Sheet Number									
TOTAL UNITS BLDG A: 449										TOTAL PROJECT UNITS										TOTAL PROJECT UNIT COUNT										TOTAL UNITS BLDG B: 412																			
TOTAL UNITS BLDG A: 449										TOTAL PROJECT UNITS										TOTAL PROJECT UNIT COUNT										TOTAL UNITS BLDG B: 412																			
FLOOR #	TOWER A UNIT NUMBER												PLAN TYPE	UNIT SF	LANAI SF (A/C-E-R)
	01	02	03	04	05	06	07	08	09	10	11	12			
LEVEL A43	A-3A	A-3C	A-3D	A-3C	A-3D	A-3D	A-3D	A-3D	A-3D	A-3D	A-3D	A-3D	A-1A	602.0	56.9
LEVEL A42	A-20R	A-3A	A-3D	A-3D	A-3D	A-3D	A-3D	A-3D	A-3D	A-3D	A-3D	A-3D	A-1A	602.0	56.9
LEVEL A41	A-20R	A-3A	A-3D	A-3D	A-3D	A-3D	A-3D	A-3D	A-3D	A-3D	A-3D	A-3D	A-1A	601.9	56.9
LEVEL A40	A-20R	A-3A	A-3D	A-3D	A-3D	A-3D	A-3D	A-3D	A-3D	A-3D	A-3D	A-3D	A-1B	585.2	55.0
LEVEL A39	A-20R	A-3A	A-3D	A-3D	A-3D	A-3D	A-3D	A-3D	A-3D	A-3D	A-3D	A-3D	A-1B	585.6	54.9
LEVEL A38	A-20R	A-3A	A-3D	A-3D	A-3D	A-3D	A-3D	A-3D	A-3D	A-3D	A-3D	A-3D	A-1B	584.7	55.0
LEVEL A37	A-20R	A-3A	A-3D	A-3D	A-3D	A-3D	A-3D	A-3D	A-3D	A-3D	A-3D	A-3D	A-1B	585.1	54.9
LEVEL A36	A-20R	A-3A	A-3D	A-3D	A-3D	A-3D	A-3D	A-3D	A-3D	A-3D	A-3D	A-3D	A-1C	657.1	60.4
LEVEL A35	A-20R	A-3A	A-3D	A-3D	A-3D	A-3D	A-3D	A-3D	A-3D	A-3D	A-3D	A-3D	A-1D	620.0	43.6
LEVEL A34	A-20R	A-3A	A-3D	A-3D	A-3D	A-3D	A-3D	A-3D	A-3D	A-3D	A-3D	A-3D	A-1E	738.6	-
LEVEL A33	A-20R	A-3A	A-3D	A-3D	A-3D	A-3D	A-3D	A-3D	A-3D	A-3D	A-3D	A-3D	A-2A	1004.0	49.6
LEVEL A32	A-20R	A-3A	A-3D	A-3D	A-3D	A-3D	A-3D	A-3D	A-3D	A-3D	A-3D	A-3D	A-2A	1003.9	49.6
LEVEL A31	A-20R	A-3A	A-3D	A-3D	A-3D	A-3D	A-3D	A-3D	A-3D	A-3D	A-3D	A-3D	A-2A	984.6	-
LEVEL A30	A-20R	A-3A	A-3D	A-3D	A-3D	A-3D	A-3D	A-3D	A-3D	A-3D	A-3D	A-3D	A-2B	901.3	43.6
LEVEL A29	A-20R	A-3A	A-3D	A-3D	A-3D	A-3D	A-3D	A-3D	A-3D	A-3D	A-3D	A-3D	A-2B	901.3	40.4
LEVEL A28	A-20R	A-3A	A-3D	A-3D	A-3D	A-3D	A-3D	A-3D	A-3D	A-3D	A-3D	A-3D	A-2B	888.6	43.6
LEVEL A27	A-20R	A-3A	A-3D	A-3D	A-3D	A-3D	A-3D	A-3D	A-3D	A-3D	A-3D	A-3D	A-2B	901.3	43.6
LEVEL A26	A-20R	A-3A	A-3D	A-3D	A-3D	A-3D	A-3D	A-3D	A-3D	A-3D	A-3D	A-3D	A-2B	888.4	43.6
LEVEL A25	A-20R	A-3A	A-3D	A-3D	A-3D	A-3D	A-3D	A-3D	A-3D	A-3D	A-3D	A-3D	A-2B	888.4	43.6
LEVEL A24	A-20R	A-3A	A-3D	A-3D	A-3D	A-3D	A-3D	A-3D	A-3D	A-3D	A-3D	A-3D	A-2B	901.3	-
LEVEL A23	A-20R	A-3A	A-3D	A-3D	A-3D	A-3D	A-3D	A-3D	A-3D	A-3D	A-3D	A-3D	A-2B	901.3	43.6
LEVEL A22	A-20R	A-3A	A-3D	A-3D	A-3D	A-3D	A-3D	A-3D	A-3D	A-3D	A-3D	A-3D	A-2C	955.0	-
LEVEL A21	A-20R	A-3A	A-3D	A-3D	A-3D	A-3D	A-3D	A-3D	A-3D	A-3D	A-3D	A-3D	A-2D	1052.2	54.3
LEVEL A20	A-20R	A-3A	A-3D	A-3D	A-3D	A-3D	A-3D	A-3D	A-3D	A-3D	A-3D	A-3D	A-2D	904.4	43.6
LEVEL A19	A-20R	A-3A	A-3D	A-3D	A-3D	A-3D	A-3D	A-3D	A-3D	A-3D	A-3D	A-3D	A-2D	1052.3	43.6
LEVEL A18	A-20R	A-3A	A-3D	A-3D	A-3D	A-3D	A-3D	A-3D	A-3D	A-3D	A-3D	A-3D	A-2D	994.4	43.6
LEVEL A17	A-20R	A-3A	A-3D	A-3D	A-3D	A-3D	A-3D	A-3D	A-3D	A-3D	A-3D	A-3D	A-2D	903.2	54.3
LEVEL A16	A-20R	A-3A	A-3D	A-3D	A-3D	A-3D	A-3D	A-3D	A-3D	A-3D	A-3D	A-3D	A-2D	903.2	43.6
LEVEL A15	A-20R	A-3A	A-3D	A-3D	A-3D	A-3D	A-3D	A-3D	A-3D	A-3D	A-3D	A-3D	A-3A	1386.7	58.2
LEVEL A14	A-20R	A-3A	A-3D	A-3D	A-3D	A-3D	A-3D	A-3D	A-3D	A-3D	A-3D	A-3D	A-3B	1783.3	225.7
LEVEL A13	A-20R	A-3A	A-3D	A-3D	A-3D	A-3D	A-3D	A-3D	A-3D	A-3D	A-3D	A-3D	A-3B	1792.5	225.7
LEVEL A12	A-20R	A-3A	A-3D	A-3D	A-3D	A-3D	A-3D	A-3D	A-3D	A-3D	A-3D	A-3D	A-3C	1985.4	157.2
LEVEL A11	A-20R	A-3A	A-3D	A-3D	A-3D	A-3D	A-3D	A-3D	A-3D	A-3D	A-3D	A-3D	A-3D	1432.3	116.8
LEVEL A10	A-20R	A-3A	A-3D	A-3D	A-3D	A-3D	A-3D	A-3D	A-3D	A-3D	A-3D	A-3D	A-3D	1420.7	119.2
LEVEL A9	A-20R	A-3A	A-3D	A-3D	A-3D	A-3D	A-3D	A-3D	A-3D	A-3D	A-3D	A-3D	A-3E	1384.5	605.1
LEVEL A8	A-20R	A-3A	A-3D	A-3D	A-3D	A-3D	A-3D	A-3D	A-3D	A-3D	A-3D	A-3D	A-3F	1369.5	600.3
LEVEL A7	A-20R	A-3A	A-3D	A-3D	A-3D	A-3D	A-3D	A-3D	A-3D	A-3D	A-3D	A-3D	A-3G	1323.2	112.6
LEVEL A6	A-20R	A-3A	A-3D	A-3D	A-3D	A-3D	A-3D	A-3D	A-3D	A-3D	A-3D	A-3D	A-3H	1432.2	549.5
LEVEL A5	A-20R	A-3A	A-3D	A-3D	A-3D	A-3D	A-3D	A-3D	A-3D	A-3D	A-3D	A-3D	A-3J	1479.0	607.1
LEVEL A4	A-20R	A-3A	A-3D	A-3D	A-3D	A-3D	A-3D	A-3D	A-3D	A-3D	A-3D	A-3D	A-3K	1287.2	49.6
LEVEL A3	A-20R	A-3A	A-3D	A-3D	A-3D	A-3D	A-3D	A-3D	A-3D	A-3D	A-3D	A-3D			
LEVEL A2	A-20R	A-3A	A-3D	A-3D	A-3D	A-3D	A-3D	A-3D	A-3D	A-3D	A-3D	A-3D			
LEVEL A1															

GUIDE TO UNIT NUMBERS
 Unit numbers are identified by the number listed below the column labeled "FLOOR #" followed by the number listed below the column labeled "TOWER A UNIT NUMBER".
 For example, Unit No. A4301 is the Unit shown in the row labeled "LEVEL A43" under the column labeled "01" and is shown as Plan Type A-3A.

KAWAHO BLOCK C, LLC
 800 KAPALANI BLVD, SUITE 4025
 HONOLULU, HI 96813

RESUMEK WOOD ARCHITECTS
 800 KAPALANI BLVD, SUITE 4025
 HONOLULU, HI 96813

KHAUINA
 800 KAPALANI BLVD, SUITE 4025
 HONOLULU, HI 96813

OWNER
 KAWAHO BLOCK C, LLC
 800 KAPALANI BLVD, SUITE 4025
 HONOLULU, HI 96813

ARCHITECT OF RECORD
 RESUMEK WOOD ARCHITECTS
 800 KAPALANI BLVD, SUITE 4025
 HONOLULU, HI 96813

COMMERCIAL UNIT CUA
 UNIT: THE COMMERCIAL UNIT OF THE CONDOROUS PROJECT, WHICH INCLUDES THIS SHEET, IS INTENDED ONLY TO SHOW THE LAYOUT OF COMMON UNIT. THE UNIT IS NOT TO BE CONSIDERED AS A PART OF THE PROJECT. THE UNIT IS NOT INTENDED TO BE USED AS A UNIT OF MEASUREMENT. THE UNIT IS NOT TO BE USED TO DETERMINE THE UNIT OF MEASUREMENT. THE UNIT IS NOT TO BE USED TO DETERMINE THE UNIT OF MEASUREMENT.

UNIT MATRIX - BUILDING A
 Sheet Number
CPR0 - 003
 Date
 2025 10 17

FLOOR #	TOWER B UNIT NUMBER																PLAN TYPE	UNIT SF
	01	02	03	04	05	06	07	08	09	10	11	12	13	14	15	16		
LEVEL B32	BTW-1B	BTW-2B	BTW-2AR	BTW-2CR	BTW-2C	BTW-2AR	BTW-2A	BTW-2BR	BTW-2C	BTW-1C	BTW-1A	BTW-3A	-	-	-	-	TOWER	479.5
LEVEL B31	BTW-1B	BTW-2B	BTW-2AR	BTW-2CR	BTW-2C	BTW-2AR	BTW-2A	BTW-2BR	BTW-2C	BTW-1C	BTW-1A	BTW-3A	-	-	-	-	TOWER	565.7
LEVEL B30	BTW-1B	BTW-2B	BTW-2AR	BTW-2CR	BTW-2C	BTW-2AR	BTW-2A	BTW-2BR	BTW-2C	BTW-1C	BTW-1A	BTW-3A	-	-	-	-	TOWER	565.7
LEVEL B29	BTW-1B	BTW-2B	BTW-2AR	BTW-2CR	BTW-2C	BTW-2AR	BTW-2A	BTW-2BR	BTW-2C	BTW-1C	BTW-1A	BTW-3A	-	-	-	-	TOWER	437.8
LEVEL B28	BTW-1B	BTW-2B	BTW-2AR	BTW-2CR	BTW-2C	BTW-2AR	BTW-2A	BTW-2BR	BTW-2C	BTW-1C	BTW-1A	BTW-3A	-	-	-	-	TOWER	481.7
LEVEL B27	BTW-1B	BTW-2B	BTW-2AR	BTW-2CR	BTW-2C	BTW-2AR	BTW-2A	BTW-2BR	BTW-2C	BTW-1C	BTW-1A	BTW-3A	-	-	-	-	TOWER	461.3
LEVEL B26	BTW-1B	BTW-2B	BTW-2AR	BTW-2CR	BTW-2C	BTW-2AR	BTW-2A	BTW-2BR	BTW-2C	BTW-1C	BTW-1A	BTW-3A	-	-	-	-	TOWER	626.4
LEVEL B25	BTW-1B	BTW-2B	BTW-2AR	BTW-2CR	BTW-2C	BTW-2AR	BTW-2A	BTW-2BR	BTW-2C	BTW-1C	BTW-1A	BTW-3A	-	-	-	-	TOWER	626.7
LEVEL B24	BTW-1B	BTW-2B	BTW-2AR	BTW-2CR	BTW-2C	BTW-2AR	BTW-2A	BTW-2BR	BTW-2C	BTW-1C	BTW-1A	BTW-3A	-	-	-	-	TOWER	666.8
LEVEL B23	BTW-1B	BTW-2B	BTW-2AR	BTW-2CR	BTW-2C	BTW-2AR	BTW-2A	BTW-2BR	BTW-2C	BTW-1C	BTW-1A	BTW-3A	-	-	-	-	TOWER	657.0
LEVEL B22	BTW-1B	BTW-2B	BTW-2AR	BTW-2CR	BTW-2C	BTW-2AR	BTW-2A	BTW-2BR	BTW-2C	BTW-1C	BTW-1A	BTW-3A	-	-	-	-	TOWER	754.3
LEVEL B21	BTW-1B	BTW-2B	BTW-2AR	BTW-2CR	BTW-2C	BTW-2AR	BTW-2A	BTW-2BR	BTW-2C	BTW-1C	BTW-1A	BTW-3A	-	-	-	-	TOWER	754.3
LEVEL B20	BTW-1B	BTW-2B	BTW-2AR	BTW-2CR	BTW-2C	BTW-2AR	BTW-2A	BTW-2BR	BTW-2C	BTW-1C	BTW-1A	BTW-3A	-	-	-	-	TOWER	641.8
LEVEL B19	BTW-1B	BTW-2B	BTW-2AR	BTW-2CR	BTW-2C	BTW-2AR	BTW-2A	BTW-2BR	BTW-2C	BTW-1C	BTW-1A	BTW-3A	-	-	-	-	TOWER	683.1
LEVEL B18	BTW-1B	BTW-2B	BTW-2AR	BTW-2CR	BTW-2C	BTW-2AR	BTW-2A	BTW-2BR	BTW-2C	BTW-1C	BTW-1A	BTW-3A	-	-	-	-	TOWER	941.5
LEVEL B17	BTW-1B	BTW-2B	BTW-2AR	BTW-2CR	BTW-2C	BTW-2AR	BTW-2A	BTW-2BR	BTW-2C	BTW-1C	BTW-1A	BTW-3A	-	-	-	-	TOWER	1046.5
LEVEL B16	BTW-1B	BTW-2B	BTW-2AR	BTW-2CR	BTW-2C	BTW-2AR	BTW-2A	BTW-2BR	BTW-2C	BTW-1C	BTW-1A	BTW-3A	-	-	-	-	TOWER	1046.8
LEVEL B15	BTW-1B	BTW-2B	BTW-2AR	BTW-2CR	BTW-2C	BTW-2AR	BTW-2A	BTW-2BR	BTW-2C	BTW-1C	BTW-1A	BTW-3A	-	-	-	-	TOWER	507.6
LEVEL B14	BTW-1B	BTW-2B	BTW-2AR	BTW-2CR	BTW-2C	BTW-2AR	BTW-2A	BTW-2BR	BTW-2C	BTW-1C	BTW-1A	BTW-3A	-	-	-	-	TOWER	506.6
LEVEL B13	BTW-1B	BTW-2B	BTW-2AR	BTW-2CR	BTW-2C	BTW-2AR	BTW-2A	BTW-2BR	BTW-2C	BTW-1C	BTW-1A	BTW-3A	-	-	-	-	TOWER	528.2
LEVEL B12	BTW-1B	BTW-2B	BTW-2AR	BTW-2CR	BTW-2C	BTW-2AR	BTW-2A	BTW-2BR	BTW-2C	BTW-1C	BTW-1A	BTW-3A	-	-	-	-	TOWER	620.8
LEVEL B11	BTW-1B	BTW-2B	BTW-2AR	BTW-2CR	BTW-2C	BTW-2AR	BTW-2A	BTW-2BR	BTW-2C	BTW-1C	BTW-1A	BTW-3A	-	-	-	-	TOWER	711.5
LEVEL B10	BTW-1B	BTW-2B	BTW-2AR	BTW-2CR	BTW-2C	BTW-2AR	BTW-2A	BTW-2BR	BTW-2C	BTW-1C	BTW-1A	BTW-3A	-	-	-	-	TOWER & AMENITY DECK	710.4
LEVEL B9	BPR-1C	BPR-2C	BPR-2BR	BPR-2E	BPR-2BR	BPR-2B	BPR-2BR	BPR-2B	BPR-1D	BPR-3B ADA	BPR-2A ADA	BPR-2AR	BPR-2A	BPR-1A	BPR-3A	BPR-1B	PARKING & RENTAL	708.3
LEVEL B8	BPR-1C	BPR-2C	BPR-2BR	BPR-2E	BPR-2BR	BPR-2B	BPR-2BR	BPR-2B	BPR-1D	BPR-3B	BPR-2D	BPR-2AR	BPR-2A	BPR-1A	BPR-3A	BPR-1B	PARKING & RENTAL	706.9
LEVEL B7	BPR-1C	BPR-2C	BPR-2BR	BPR-2E	BPR-2BR	BPR-2B	BPR-2BR	BPR-2B	BPR-1D	BPR-3B	BPR-2D	BPR-2AR	BPR-2A	BPR-1A	BPR-3A	BPR-1B	PARKING & RENTAL	710.6
LEVEL B6	BPR-1C	BPR-2C	BPR-2BR	BPR-2E	BPR-2BR	BPR-2B	BPR-2BR	BPR-2B	BPR-1D	BPR-3B	BPR-2D	BPR-2AR	BPR-2A	BPR-1A	BPR-3A	BPR-1B	PARKING & RENTAL	707.9
LEVEL B5	BPR-1C	BPR-2C	BPR-2BR	BPR-2E	BPR-2BR	BPR-2B	BPR-2BR	BPR-2B	BPR-1D	BPR-3B	BPR-2D	BPR-2AR	BPR-2A	BPR-1A	BPR-3A	BPR-1B ADA	PARKING & RENTAL	707.9
LEVEL B4	BPR-1C	BPR-2C ADA	BPR-2BR	BPR-2E	BPR-2BR	BPR-2B	BPR-2BR	BPR-2B	BPR-1D	BPR-3B	BPR-2D	BPR-2AR	BPR-2A	BPR-1A	BPR-3A	BPR-1B ADA	PARKING & RENTAL	707.9
LEVEL B3	BPR-1C	BPR-2C ADA	BPR-2BR	BPR-2E	BPR-2BR	BPR-2B	BPR-2BR	BPR-2B	BPR-1D	BPR-3B	BPR-2D	BPR-2AR	BPR-2A	BPR-1A	BPR-3A	BPR-1B ADA	PARKING & RENTAL	707.9
LEVEL B2	BPR-1C	BPR-2C ADA	BPR-2BR	BPR-2E	BPR-2BR	BPR-2B	BPR-2BR	BPR-2B	BPR-1D	BPR-3B	BPR-2D	BPR-2AR	BPR-2A	BPR-1A	BPR-3A	BPR-1B ADA	PARKING & RENTAL	707.9
LEVEL B1	BPR-1C	BPR-2C ADA	BPR-2BR	BPR-2E	BPR-2BR	BPR-2B	BPR-2BR	BPR-2B	BPR-1D	BPR-3B	BPR-2D	BPR-2AR	BPR-2A	BPR-1A	BPR-3A	BPR-1B ADA	PARKING & RENTAL	707.9

GUIDE TO UNIT NUMBERS:
 Except for RENTAL UNIT 1, Unit numbers are identified by the number listed along the column labeled "FLOOR #" followed by the number listed below the column labeled "TOWER B UNIT NUMBER"

For example, Unit No. B2301 is the Unit shown in the row labeled "LEVEL B23" under the column labeled "01" and is shown as Plan Type BTW-1B

LIVE / WORK TOWNHOUSES															
FLOOR #	161	162	163	164	165	166	167	168	169	170	171	172			
LEVEL B2	BL-A	BL-B	BL-C	BL-D	BL-E	BL-F	BL-G	BL-H	BL-HR	BL-J	BL-K	BL-KR	RESIDENTIAL		
LEVEL B1													FLEX		

KAWAHO BLOCK C, LLC
1105 ALAKEA STREET
HONOLULU, HI 96813

SEANAM WOO ARCHITECTS
800 KAPLAN BLVD. SUITE 425
HONOLULU, HAWAII 96813
TEL: 808.581.0816

KAHUNA

COOKE, ALAN, COBARR & POKHARNA ST
KAKAIAO, OAHU, HAWAII 96813
TEL: 215-6401

NOTE: THIS DOCUMENT IS FOR THE CONSTRUCTION PROJECT. WHICH INCLUDES THE SHEET IS LIMITED ONLY TO SHOW THE LAYOUT, LOCATION, UNIT NUMBERS AND DIMENSIONS OF UNITS, AND OTHER INFORMATION REQUIRED BY THE CITY OF HONOLULU. IT IS NOT TO BE USED FOR ANY OTHER PURPOSES. ANY REVISIONS TO THIS DOCUMENT SHALL BE MADE TO THE ORIGINAL SET OF DRAWINGS. ANY REVISIONS SHALL BE MADE TO THE ORIGINAL SET OF DRAWINGS.

UNIT MATRIX - BUILDING B

Sheet Number
CPR0-004

Date
2025.10.17

STALL#	FLAT DECK (INNER): FLOOR LEVEL									
	G-1	G-2	G-3	G-4	G-5	G-6	G-7	G-8	G-9	
01	S1	C1	S1	S1	S1	S1	S1	S1	S1	
02	S1	S1	C2	C2	C2	C2	C2	C2	C2	
03	S1	S1	S1	S1	S1	S1	S1	S1	S1	
04	S2	C4	S1	S1	S1	S1	S1	S1	S1	
05	S2	S1	S1	S1	S1	S1	S1	S1	S1	
06	S2	S1	S1	S1	S1	S1	S1	S1	S1	
07	S2	C4	S1	S1	S1	S1	S1	S1	S1	
08	S2	S1	S1	S1	S1	S1	S1	S1	S1	
09	S2	S1	S1	S1	S1	S1	S1	S1	S1	
10	S2	S1	S1	S1	S1	S1	S1	S1	S1	
11	S2	S1	S1	S1	S1	S1	S1	S1	S1	
12	S2	S1	S1	S1	S1	S1	S1	S1	S1	
13	S2	S1	S1	S1	S1	S1	S1	S1	S1	
14	S2	S1	S1	S1	S1	S1	S1	S1	S1	
15	S2	S1	S1	S1	S1	S1	S1	S1	S1	
16	ADA-V1	S1	S1	S1	S1	S1	S1	S1	S1	
17	S2	S1	S1	S1	S1	S1	S1	S1	S1	
18	S2	S1	S1	S1	S1	S1	S1	S1	S1	
19	S2	S1	S1	S1	S1	S1	S1	S1	S1	
20	S2	S1	S1	S1	S1	S1	S1	S1	S1	
21	C3	C3	S1	S1	S1	S1	S1	S1	S1	
22	S2	S2	C2	C2	C2	C2	C2	C2	C2	
23	S2	S2	C3	C3	C3	C3	C3	C3	C3	
24	OS1	S2	S2	S2	S2	S2	S2	S2	S2	
25	ADA-V1	S2	S2	S2	S2	S2	S2	S2	S2	
26	ADA-V2	S2	S2	S2	S2	S2	S2	S2	S2	
27	ADA-V2	S2	S2	S2	S2	S2	S2	S2	S2	
28	S2	S2	S2	S2	S2	S2	S2	S2	S2	
29	S2	S2	S2	S2	S2	S2	ADA4	ADA4	S2	
30	S2	S2	S2	S2	S2	S2	ADA4	ADA4	S2	
31	S2	S2	S2	S2	S2	S2	S2	S2	ADA4	
32	ADA-EV	S2	S2	S2	S2	S2	S2	S2	ADA4	
33	ADA2	S2	S2	S2	S2	S2	S2	S2	ADA4	
34	ADA-V1	S2	S2	S2	S2	S2	S2	S2	ADA4	
35	S1	S2	S2	S2	S2	S2	S2	S2	ADA4	
36	S1	ADA4	S2	S2	S2	S2	S2	S2	ADA4	
37	S1	ADA4	S2	S2	S2	S2	S2	S2	S2	
38	S1	ADA4	S2	S2	S2	S2	S2	S2	S2	
39		OS2	S2	S2	S2	S2	S2	S2	S2	
40		S1	S2	S2	S2	S2	S2	S2	S2	

STALL#	FLAT DECK (INNER): FLOOR LEVEL									
	G-1	G-2	G-3	G-4	G-5	G-6	G-7	G-8	G-9	
41			S2	S2	S2	S2	S2	S2	S2	
42			S2	S2	S2	S2	S2	C3	C3	
43			C3	C3	C3	C3	C3	S1	S1	
44			S1	S1	S1	S1	S1			
45										
46										
47										
48										
49										

PARKING TYPE LEGEND				
STALL TYPE	DESCRIPTION	STALL DIMENSIONS LENGTH	WIDTH	AREA (SF)
C1	COMPACT 1	16'-0"	7'-6"	120
C2	COMPACT 2	18'-0"	7'-6"	135
C3	COMPACT 3	18'-0"	7'-8"	138
C4	COMPACT 4	16'-0"	8'-3"	132
S1	STANDARD 1	18'-0"	8'-3"	148.5
S2	STANDARD 2	18'-0"	8'-5"	153
OS1	OVERSIZED 1	18'-0"	9'-0"	162
OS2	OVERSIZED 2	18'-0"	9'-6"	171
ADA1	ACCESSIBLE	18'-0"	8'-0"	144
ADA2	ACCESSIBLE	18'-0"	8'-5"	153
ADA3	ACCESSIBLE	18'-0"	9'-0"	162
ADA4	ACCESSIBLE	18'-0"	9'-5"	171
ADA-V1	ACCESSIBLE VAN 1	18'-0"	11'-0"	198
ADA-V2	ACCESSIBLE VAN 2	18'-0"	8'-3"	148.5
ADA-EV	ACCESSIBLE VAN ELECTRIC VEHICLE	20'-0"	11'-0"	220
EV	ELECTRIC VEHICLE	18'-0"	8'-5"	153
L1	LOADING STANDARD 1	18'-0"	8'-5"	153
L2	LOADING STANDARD 2	19'-0"	8'-5"	161.5
L3	LOADING TRUCK	35'-0"	12'-0"	420
BIKE	BICYCLE STORAGE			

GUIDE TO STALL NUMBERS
 Parking stalls and Parking Stall Units are identified by the number listed below the column labeled "FLAT DECK (INNER) FLOOR LEVEL" followed by the number listed below the column labeled "STALL#" For example, Stall G-323 is the parking stall shown in the row labeled "23" under the column labeled "G-3" and is designated as Stall Type C3.

RAMP: FLOOR LEVEL												
STALL#	R-1	R-2	R-3	R-4	R-5	R-6	R-7	R-8	R-9			
01	ADA3	S1	S1	S1	S1	S1	S1	S1	S1			
02	S2	C2	C2	C2	C2	C2	C2	C2	C2			
03	ADA3	S1	S1	S1	S1	S1	S1	S1	S1			
04	ADA-V	S1	S1	S1	S1	S1	S1	S1	S1			
05	ADA3	S1	S1	S1	S1	S1	S1	S1	S1			
06		S1	S1	S1	S1	S1	S1	S1	S1			
07		S1	S1	S1	S1	S1	S1	S1	S1			
08		S1	S1	S1	S1	S1	S1	S1	S1			
09		S1	S1	S1	S1	S1	S1	S1	S1			
10		S1	S1	S1	S1	S1	S1	S1	S1			
11		S1	S1	S1	S1	S1	S1	S1	S1			
12		S1	S1	S1	S1	S1	S1	S1	S1			
13		S1	S1	S1	S1	S1	S1	S1	S1			
14		S1	S1	S1	S1	S1	S1	S1	S1			
15		S1	S1	S1	S1	S1	S1	S1	S1			
16		S1	S1	S1	S1	S1	S1	S1	S1			
17		S1	S1	S1	S1	S1	S1	S1	S1			
18		S1	S1	S1	S1	S1	S1	S1	S1			
19		S1	S1	S1	S1	S1	S1	S1	S1			
20		S1	S1	S1	S1	S1	S1	S1	S1			
21		S1	S1	S1	S1	S1	S1	S1	S1			
22		C2	C2	C2	C2	C2	C2	C2	C2			
23		C2	C2	C2	C2	C2	C2	C2	C2			
24		S1	S1	S1	S1	S1	S1	S1	S1			
25		S1	S1	S1	S1	S1	S1	S1	S1			
26		S1	S1	S1	S1	S1	S1	S1	S1			
27		S1	S1	S1	S1	S1	S1	S1	S1			
28		S1	S1	S1	S1	S1	S1	S1	S1			
29		S1	S1	S1	S1	S1	S1	S1	S1			
30		S1	S1	S1	S1	S1	S1	S1	S1			
31		S1	S1	S1	S1	S1	S1	S1	S1			
32		S1	S1	S1	S1	S1	S1	S1	S1			
33		S1	S1	S1	S1	S1	S1	S1	S1			
34		S1	S1	S1	S1	S1	S1	S1	S1			
35		S1	S1	S1	S1	S1	S1	S1	S1			
36		S1	S1	S1	S1	S1	S1	S1	S1			
37		S1	S1	S1	S1	S1	S1	S1	S1			
38		S1	S1	S1	S1	S1	S1	S1	S1			
39		S1	S1	S1	S1	S1	S1	S1	S1			
40		S1	S1	S1	S1	S1	S1	S1	S1			


RAMP: FLOOR LEVEL												
STALL#	R-1	R-2	R-3	R-4	R-5	R-6	R-7	R-8	R-9			
41		S1	S1	S1	S1	S1	S1	S1	S1			
42		S1	S1	S1	S1	S1	S1	S1	S1			
43		C2	C2	C2	C2	C2	C2	C2	C2			
44		S1	S1	S1	S1	S1	S1	S1	S1			
45												

PARKING TYPE LEGEND				
STALL TYPE	DESCRIPTION	STALL DIMENSIONS		AREA (SF)
		LENGTH	WIDTH	
C1	COMPACT 1	16'-0"	7'-6"	120
C2	COMPACT 2	18'-0"	7'-6"	135
C3	COMPACT 3	18'-0"	7'-8"	138
C4	COMPACT 4	16'-0"	8'-3"	132
S1	STANDARD 1	18'-0"	8'-3"	148.5
S2	STANDARD 2	18'-0"	8'-6"	153
OS1	OVERSIZED 1	18'-0"	9'-0"	162
OS2	OVERSIZED 2	18'-0"	9'-6"	171
ADA1	ACCESSIBLE	18'-0"	8'-0"	144
ADA2	ACCESSIBLE	18'-0"	8'-6"	153
ADA3	ACCESSIBLE	18'-0"	9'-0"	162
ADA4	ACCESSIBLE	18'-0"	9'-6"	171
ADA-V1	ACCESSIBLE VAN 1	18'-0"	11'-0"	198
ADA-V2	ACCESSIBLE VAN 2	18'-0"	8'-3"	148.5
ADA-EV	ACCESSIBLE VAN ELECTRIC VEHICLE	20'-0"	11'-0"	220
EV	ELECTRIC VEHICLE	18'-0"	8'-6"	153
L1	LOADING STANDARD 1	18'-0"	8'-6"	153
L2	LOADING STANDARD 2	19'-0"	8'-6"	161.5
L3	LOADING TRUCK	35'-0"	12'-0"	420
BIKE	BICYCLE STORAGE			

GUIDE TO STALL NUMBERS:
 Parking stalls and Parking Stall Units are identified by the number listed below the column labeled "RAMP FLOOR LEVEL" followed by the number listed below the column labeled "STALL#".

For example, Stall R-323 is the parking stall shown in the row labeled "23" under the column labeled "R-3" and is designated as Stall Type C2.


1
CPR1-B01

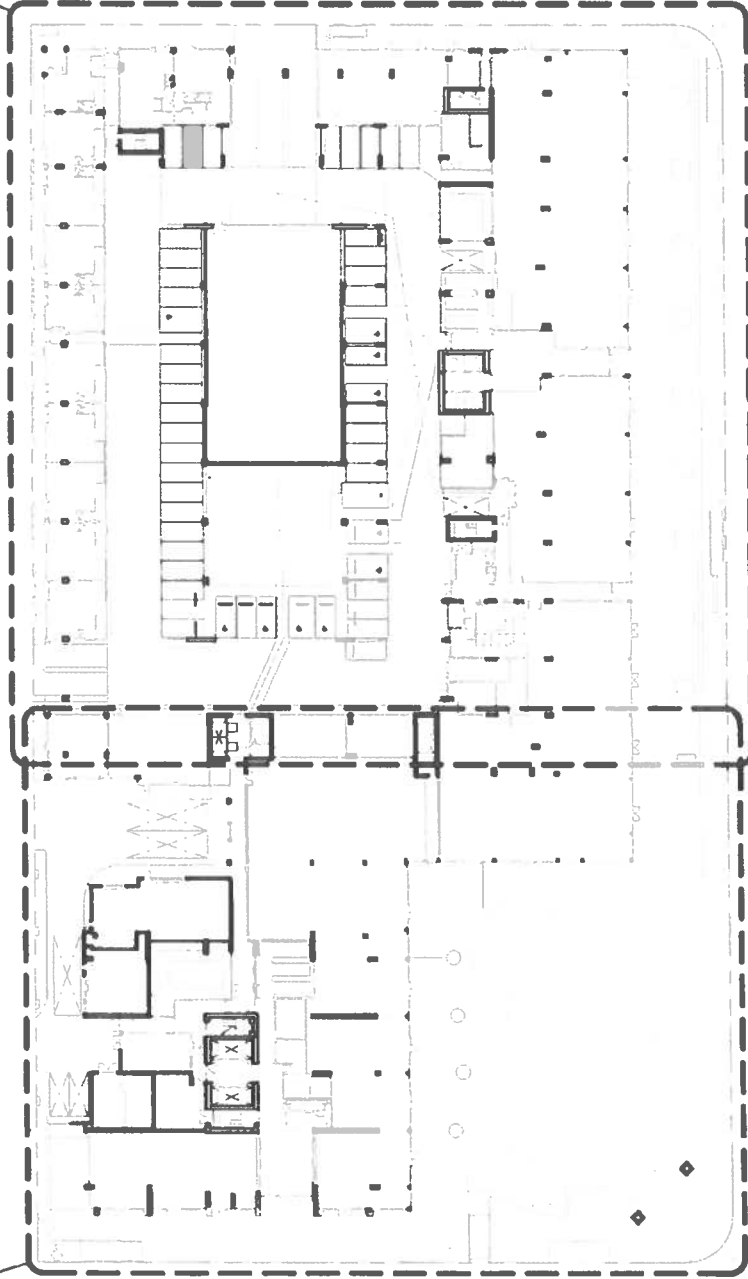


1
CPR1-A01



OWNER: KAWAHO BLOCK C, LLC 1100 ALAKEA STREET, HONOLULU, HI 96813	ARCHITECT OF RECORD: BENJAMIN WOOD ARCHITECTS 1001 KAPOLANI BLVD, SUITE 625 HONOLULU, HI 96813 808 531 8816	NOTE: THIS GENERAL MAP FOR THE CONDOMINIUM PROJECT WHICH INCLUDES THE LAYOUT OF THE BUILDING, IS INTENDED ONLY TO SHOW THE LAYOUT, LOCATION, JUST NUMBERS AND DIMENSIONS OF UNITS, AND OTHER INFORMATION REQUIRED FOR THE RECORD. IT IS NOT TO BE USED FOR ANY OTHER PURPOSE, AND SHOULD NOT BE USED TO OBTAIN ANY REPRESENTATION OR WARRANTY WHATSOEVER.	COOKS ALANI COBAL & PUNIKANA ST KAWAHO OAHU HAWAII 96813 TEL: 215-5491	KAHUNA	LEVEL 01 OVERALL PLAN Date 2025.10.17	Sheet Number: CPR1 - 101
---	--	---	---	---------------	--	---

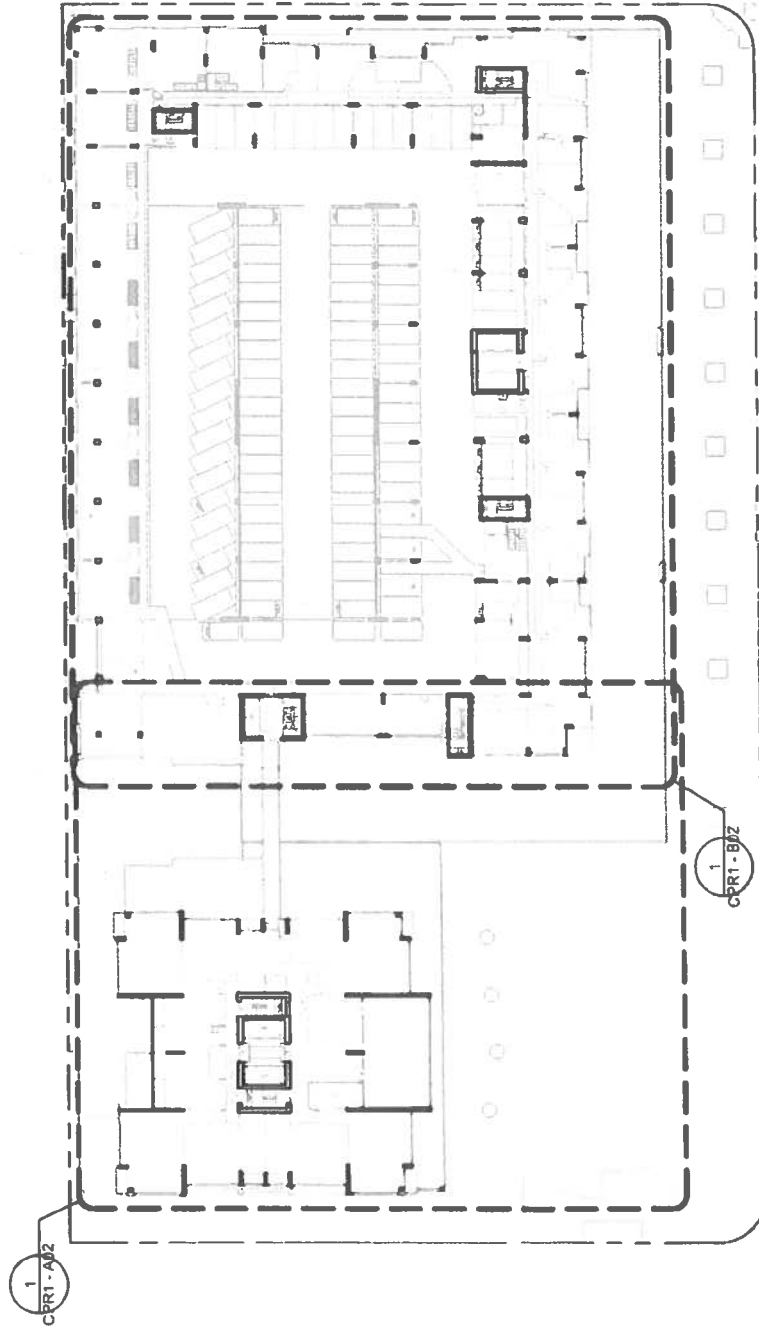


OWNER: KAKAIAO BLOCK C, LLC 1180 ALAKEA STREET, HONOLULU, HI 96813	ARCHITECT OF RECORD: BENJAMIN WOO ARCHITECTS 808 KAPOLANI BLVD, SUITE 402B HONOLULU, HAWAII 96813 508 581 5815	COOPER ALANI, CORAL & KAKAIAO OAHU HAWAII 96813 TEL: 21054891	NOTE: THIS DOCUMENT IS FOR THE CONSTRUCTION OF THE PROJECT. IT IS NOT TO BE USED FOR ANY OTHER PURPOSES. THE USER OF THIS DOCUMENT IS RESPONSIBLE FOR OBTAINING ALL NECESSARY PERMITS AND REGULATIONS. THE USER OF THIS DOCUMENT IS NOT TO BE HELD RESPONSIBLE FOR ANY ERRORS OR OMISSIONS. THE USER OF THIS DOCUMENT IS NOT TO BE HELD RESPONSIBLE FOR ANY DAMAGES OR INJURIES. THE USER OF THIS DOCUMENT IS NOT TO BE HELD RESPONSIBLE FOR ANY OTHER MATTERS.	LEVEL 02 OVERALL PLAN Sheet Number CPR1 - 102 Date 2025 05 17
---	---	--	--	--

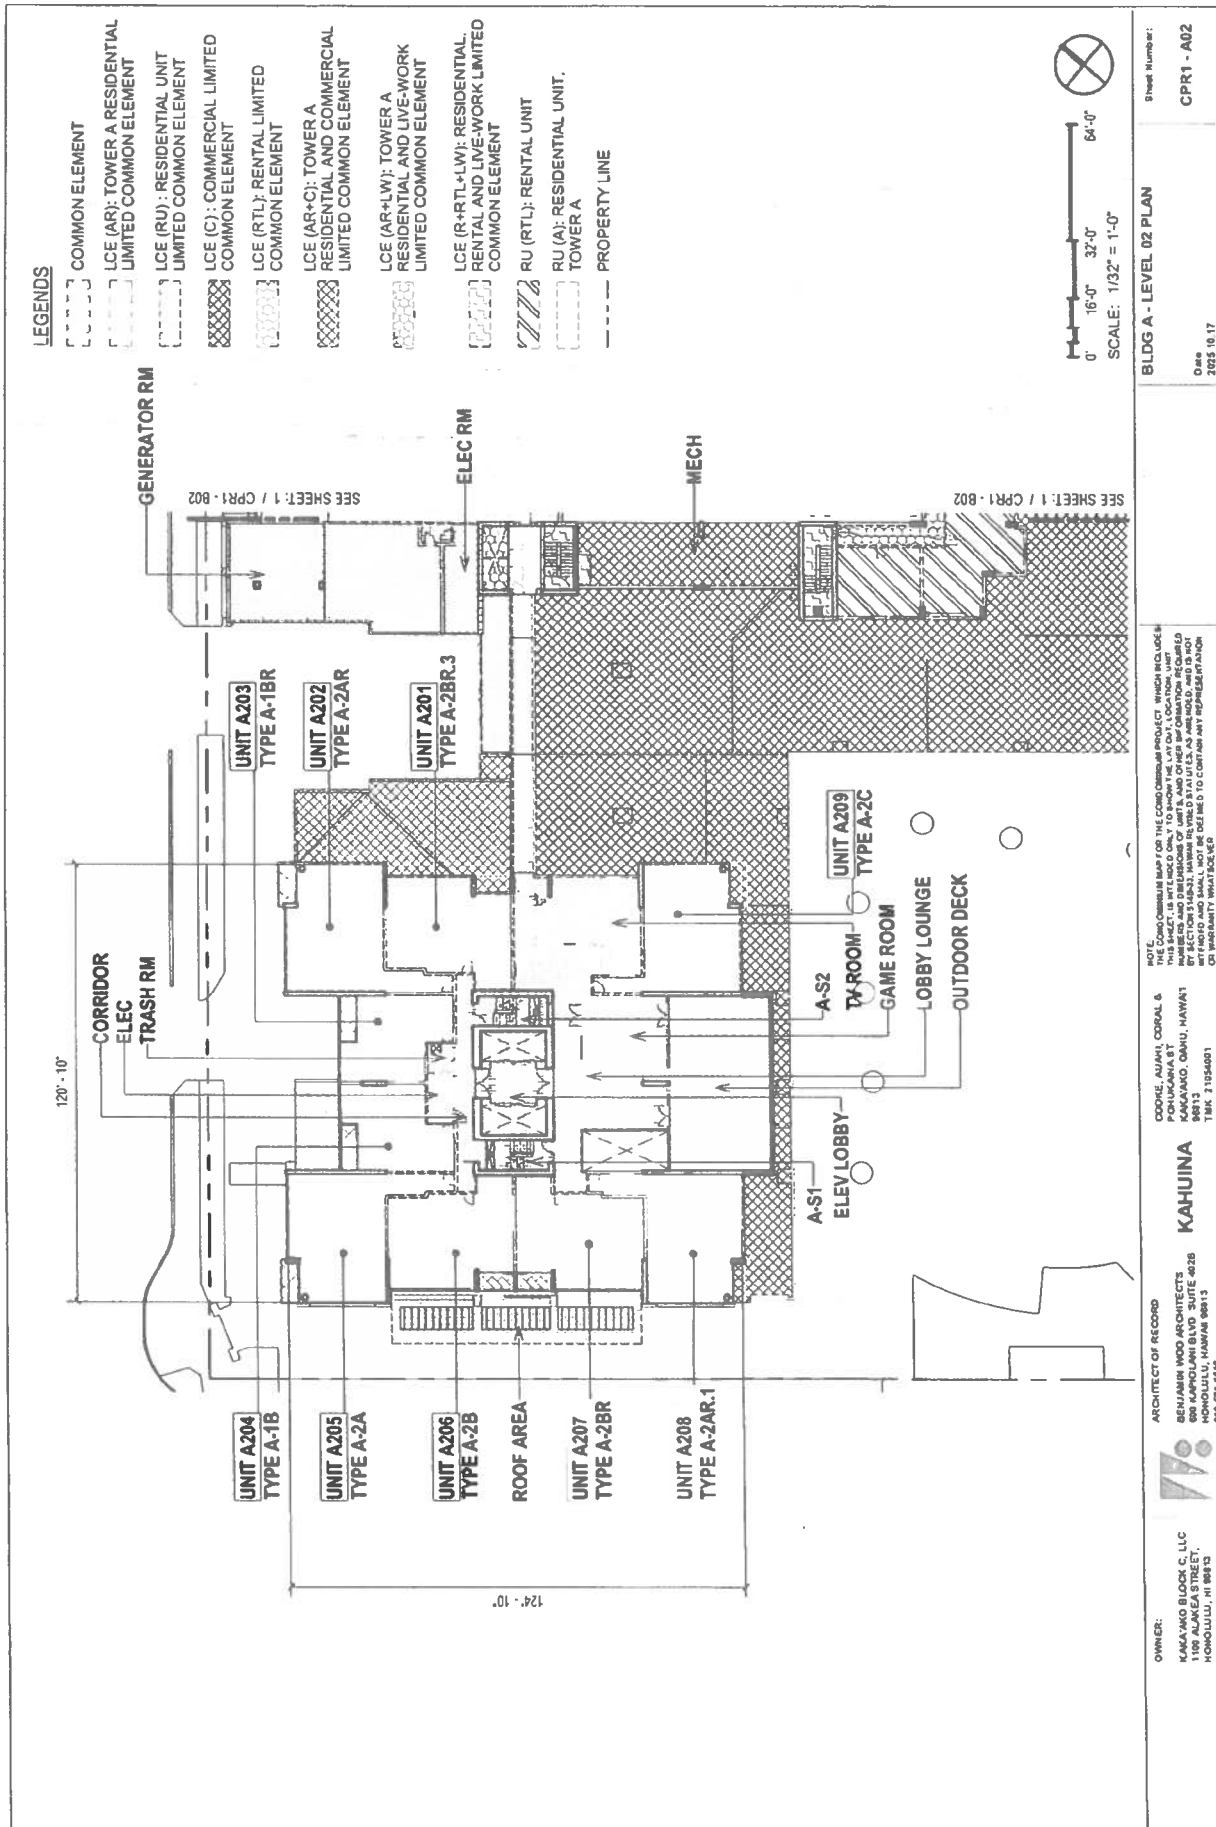

LEGENDS

- COMMON ELEMENT
- LCE (AR): TOWER A RESIDENTIAL LIMITED COMMON ELEMENT
- LCE (RU): RESIDENTIAL UNIT LIMITED COMMON ELEMENT
- LCE (RTL): RENTAL LIMITED COMMON ELEMENT
- LCE (AR+LW): TOWER A RESIDENTIAL AND LIVE-WORK LIMITED COMMON ELEMENT
- LCE (R+RTL+LW): RESIDENTIAL, RENTAL AND LIVE-WORK LIMITED COMMON ELEMENT
- RU (RTL): RENTAL UNIT
- RU (A): RESIDENTIAL UNIT, TOWER A
- UNIT LCE
- PROPERTY LINE

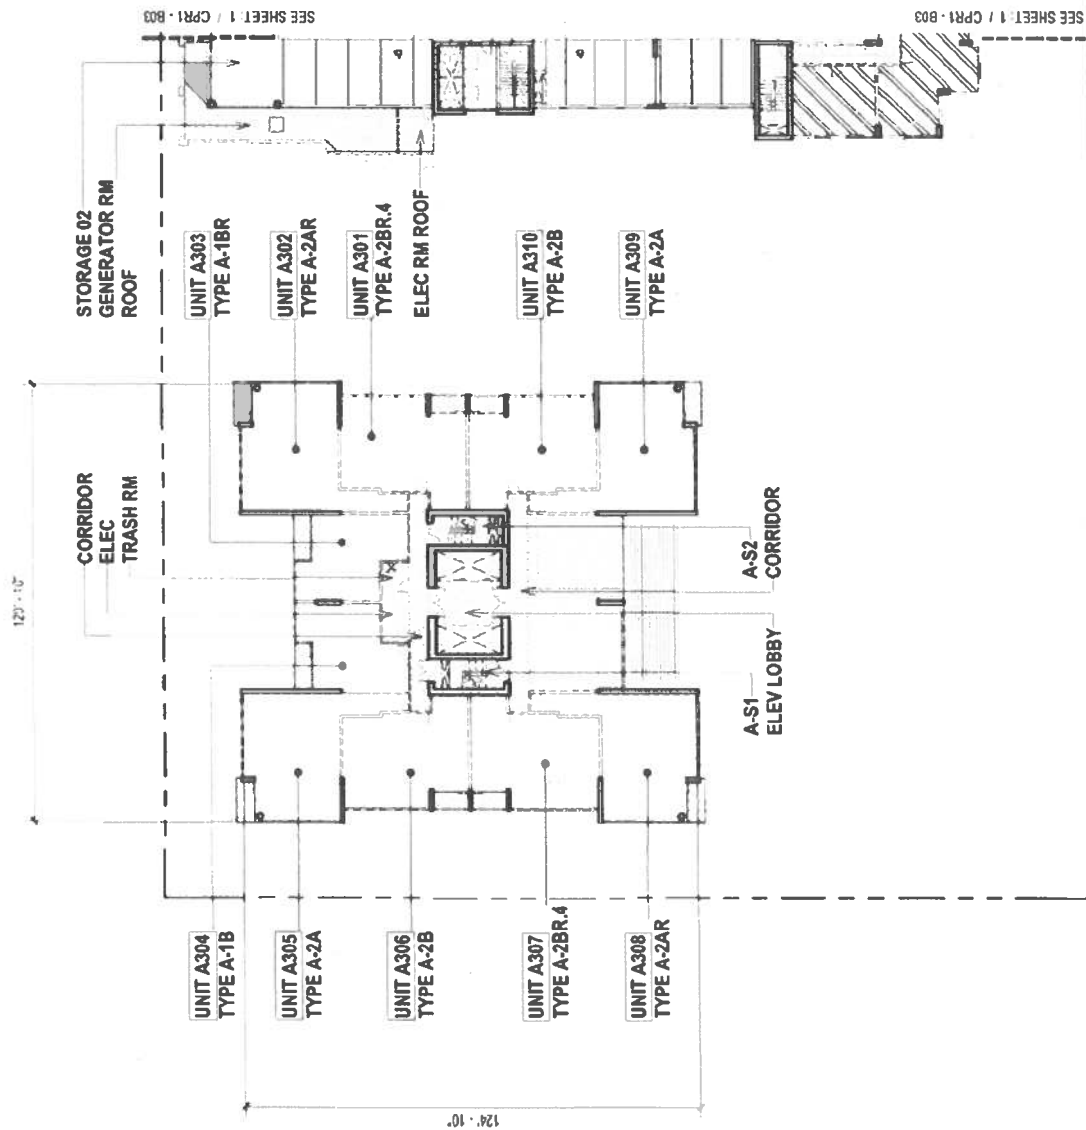

SCALE: 1/32" = 1'-0"

BLDG A - LEVEL 03 PLAN

Sheet Number

CPRI - A03

Date
2025 10 17

NOT: THIS FLOOR PLAN IS FOR THE CONDOMINIUM PROJECT, WHICH INCLUDES THE BUILDING AND ITS COMMON AREAS. THIS SHEET IS INTENDED ONLY TO SHOW THE LAYOUT, LOCATION, UNIT NUMBERS AND DIMENSIONS OF THE BUILDING AND ITS COMMON AREAS. IT IS NOT INTENDED TO BE USED FOR ANY OTHER PURPOSES AND IS NOT A WARRANTY OF ANY KIND. NO WARRANTY IS MADE.

COOKE ALUMI CORAL & POKUHANNA ST
KAKAWANO OAHU HAWAII
96813
TAX 21564031


KAHUANA

ARCHITECT OF RECORD
BENJAMIN WOOD ARCHITECTS
1100 ALAKEA STREET, SUITE 402B
HONOLULU, HAWAII 96813
908 891 4816

OWNER:
KAKAWANO BLOCK C, LLC
1100 ALAKEA STREET,
HONOLULU, HAWAII 96813

LEGENDS


- LCE (ARI) : TOWER A RESIDENTIAL LIMITED COMMON ELEMENT
- LCE (RU) : RESIDENTIAL UNIT LIMITED COMMON ELEMENT
- RU (A) : RESIDENTIAL UNIT, TOWER A
- PROPERTY LINE

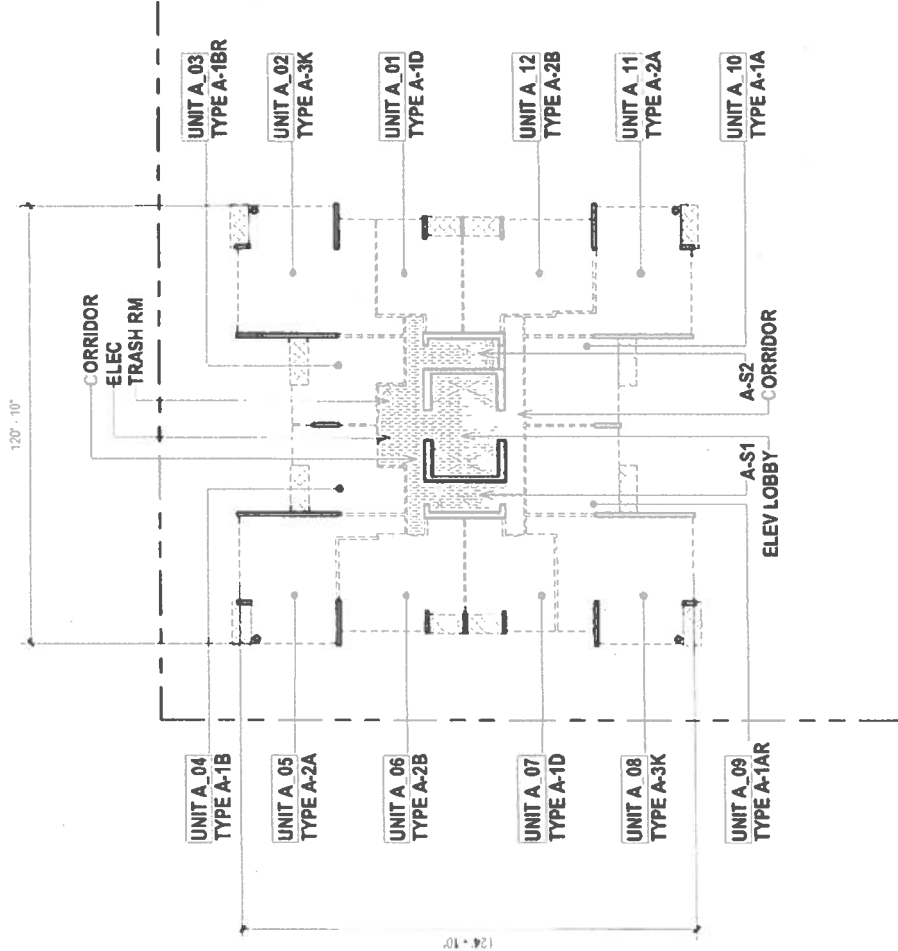

OWNER		ARCHITECT OF RECORD		KAHUINA		COOKE ALUANI CORAL & PARTNERS LLP		NOTE		BLDG A - LEVEL 04A PLAN		Sheet Number:	
KAKAWAO BLOCK C, LLC 1000 KAKAWAO BLVD. HONOLULU, HI 96813		BENJAMIN WOOD ARCHITECTS 600 KAPOLANI BLVD. SUITE 4228 HONOLULU, HAWAII 96813 908 591 8918		KAHUINA		COOKE ALUANI CORAL & PARTNERS LLP POMERANUA ST KAKAWAO OAHU HAWAII TAK 21054001		THIS SHEET IS INTENDED ONLY TO SHOW THE LAYOUT OF COMMON AREAS AND IS NOT TO BE USED FOR CONSTRUCTION. IT IS THE RESPONSIBILITY OF THE ARCHITECT TO ENSURE THAT THE LAYOUT OF COMMON AREAS IS ACCURATE AND TO BE USED IN CONJUNCTION WITH THE OTHER SHEETS OF THE PROJECT. IT IS NOT TO BE USED FOR ANY OTHER PURPOSES WITHOUT THE WRITTEN PERMISSION OF THE ARCHITECT.		(USA-10A, 12A-31A SIM.)		CPR1 - A04	
												Date: 2025 10 17	

LEGENDS

- LCE (AR): TOWER A RESIDENTIAL LIMITED COMMON ELEMENT
- LCE (RU): RESIDENTIAL UNIT LIMITED COMMON ELEMENT
- RU (A): RESIDENTIAL UNIT, TOWER A
- PROPERTY LINE


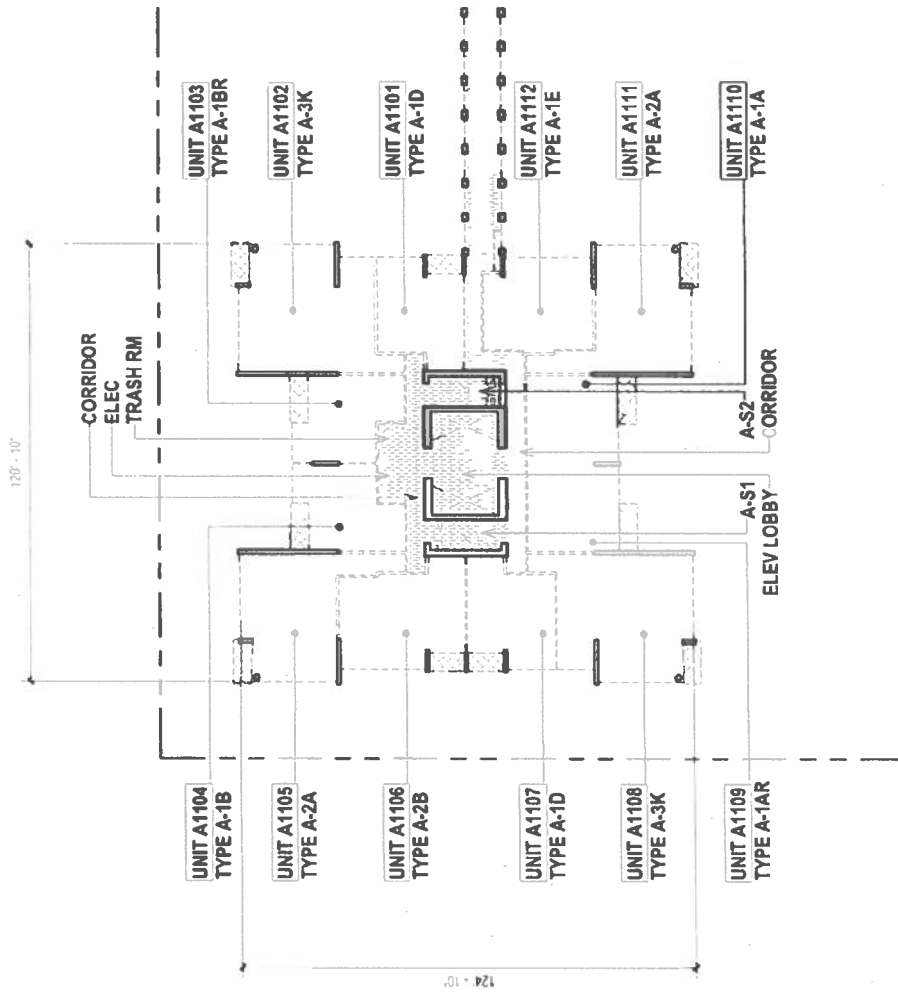


OWNER		ARCHITECT OF RECORD		DATE		SHEET NUMBER	
KAKAIAO BLOCK C, LLC 110 ALBERT STREET HONOLULU, HI 96813		BEIJUN WOO ARCHITECTS 805 KAPOLAHU BLVD SUITE 402B HONOLULU, HAWAII 96813		2015 10 17		CPR1 - A11	
KAKAIAO BLOCK C, LLC 110 ALBERT STREET HONOLULU, HI 96813		KAKAIAO BLOCK C, LLC 110 ALBERT STREET HONOLULU, HI 96813		2015 10 17		CPR1 - A11	
KAKAIAO BLOCK C, LLC 110 ALBERT STREET HONOLULU, HI 96813		KAKAIAO BLOCK C, LLC 110 ALBERT STREET HONOLULU, HI 96813		2015 10 17		CPR1 - A11	

NOTE: THIS SHEET IS INTENDED ONLY TO SHOW THE LAYOUT LOCATION UNIT AND COMMON ELEMENTS. IT IS NOT TO BE USED FOR CONSTRUCTION OR ANY OTHER PURPOSE. ANY SECTION SHALL HAVE BEEN PROVIDED BY THE ARCHITECT AND IS NOT TO BE USED FOR ANY OTHER PURPOSE.

LEGENDS

- LCE (AR): TOWER A RESIDENTIAL LIMITED COMMON ELEMENT
- LCE (RU): RESIDENTIAL UNIT LIMITED COMMON ELEMENT
- RU (A): RESIDENTIAL UNIT, TOWER A
- PROPERTY LINE

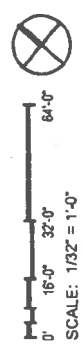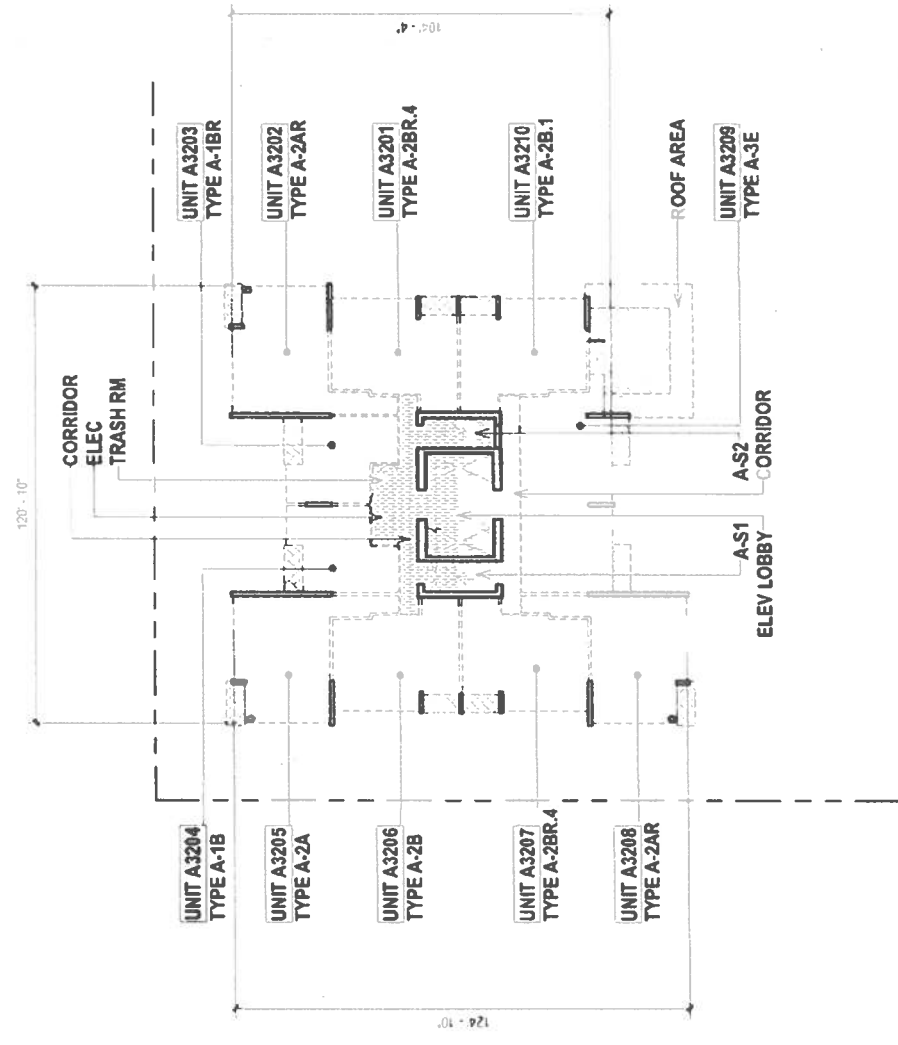

BLDG A - LEVEL 32 PLAN

Sheet Number
CPR1 - A32

Date
2025.10.17

NOTE: THIS CONDOMINIUM MAP FOR THE CONDOMINIUM PROJECT WHICH INCLUDES THIS SHEET IS INTENDED ONLY TO SHOW THE LAYOUT, LOCATION, UNIT NUMBERS AND DIMENSIONS OF UNITS AND OTHER COMMON AREAS. IT IS NOT INTENDED TO BE USED FOR ANY OTHER PURPOSES AND SHALL NOT BE USED FOR ANY REPRESENTATION OR WARRANTY WHATSOEVER.

DOCKE ALIHAU CORAL &
POHUKAAMA ST
KAKAIAKO OAHU HAWAII
98113
TICK 2 152401


KAHUINA

ARCHITECT OF RECORD
BENJAMIN WOO ARCHITECTS
1150 ALANEA STREET
HONOLULU HAWAII 96813
808 581 6616

OWNER
KAKAIAKO BLOCK C, LLC
1150 ALANEA STREET
HONOLULU HAWAII 96813

LEGENDS

- [---] LCE (AR): TOWER A RESIDENTIAL LIMITED COMMON ELEMENT
- [---] LCE (RU): RESIDENTIAL UNIT LIMITED COMMON ELEMENT
- [---] RU (A): RESIDENTIAL UNIT, TOWER A
- [---] PROPERTY LINE

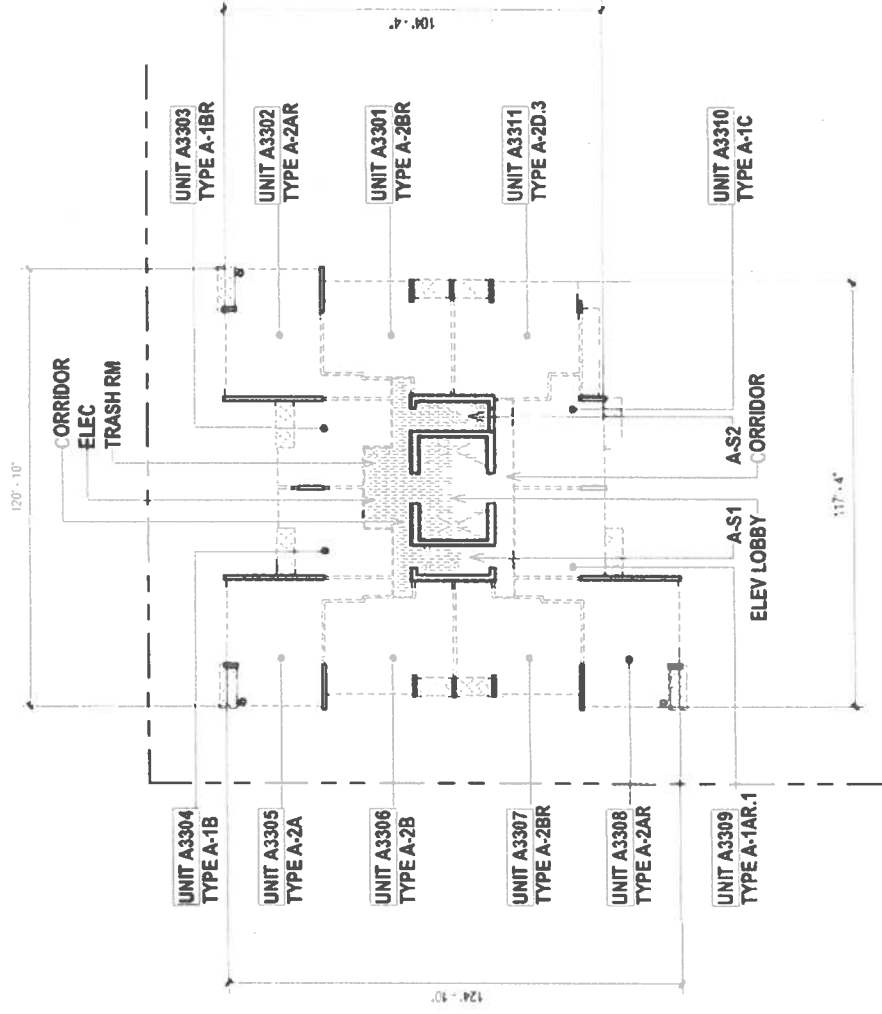

SCALE: 1/32" = 1'-0"



BLDG A - LEVEL 33 PLAN

Sheet Number

CPR1 - A33

NOT TO SCALE
THIS FLOOR PLAN MAP FOR THE CONDOMINIUM PROJECT, WHICH INCLUDES THE LAYOUT OF THE CONDOMINIUM UNITS, COMMON AREAS, AND OTHER INFORMATION REQUIRED BY THE HAWAIIAN CONDOMINIUM ACT, IS INTENDED TO SHOW THE LAYOUT OF THE CONDOMINIUM UNITS AND COMMON AREAS ONLY. IT DOES NOT REPRESENT A GUARANTEE OF ANY REPRESENTATION OR WARRANTY WHATSOEVER.

OWNER
KAWAHO BLOCK C, LLC
190 ALAKEA STREET
HONOLULU, HI 96813

ARCHITECT OF RECORD
BENJAMIN WOO ARCHITECTS
100 KAPOLANI BLVD, SUITE 4025
HONOLULU, HI 96813
PH: 591-8816


KAHUNA

COOR: ALAN CORAL &
PUNUKAMA ST
KAWAHO OAHU, HAWAII
96813
TEL: 215-6051

DATE: 08/15/2025

LEGENDS

- LCE (AR): TOWER A RESIDENTIAL LIMITED COMMON ELEMENT
- LCE (RU): RESIDENTIAL UNIT LIMITED COMMON ELEMENT
- RU (A): RESIDENTIAL UNIT, TOWER A
- PROPERTY LINE

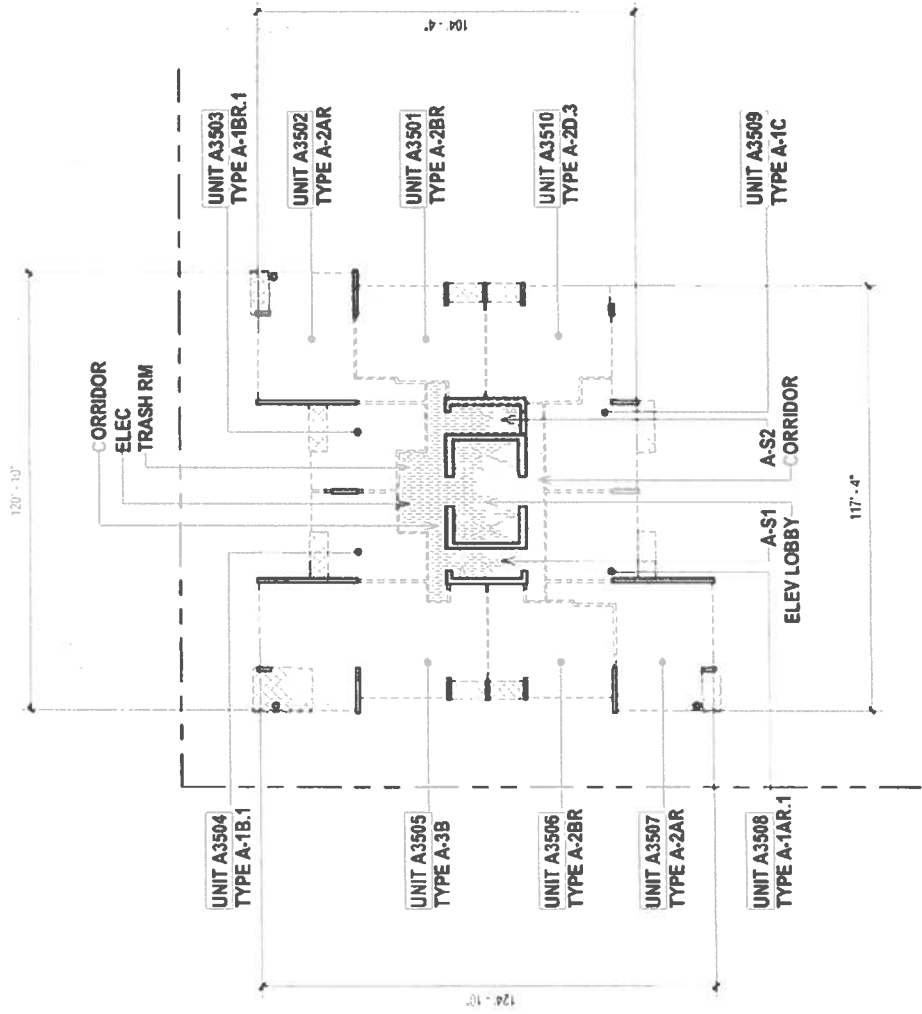


SCALE: 1/32" = 1'-0"



OWNER KAKAYAKO BLOCK C, LLC 1159 ALAKEA STREET, HONOLULU HI 96813	ARCHITECT OF RECORD BENJAMIN WOO ARCHITECTS 801 KAPOLANI BLVD SUITE 402B HONOLULU, HAWAII 96813 808 581 8916	KAHUNA COOPER ALAN CORRAL & POHUKAUA ST KAKAYAKO OAHU HAWAII 96813 TEL: 21554591	NOTES: 1. THIS DOCUMENT MAY BE FOR THE CONSTRUCTION PROJECT WHICH INCLUDES THE CONSTRUCTION OF THE BUILDING AND OTHER INFORMATION REQUIRED FOR THE CONSTRUCTION OF THE BUILDING. THIS SHEET IS INTENDED ONLY TO SHOW THE LAYOUT, LOCATION, AND DIMENSIONS OF THE BUILDING AND OTHER INFORMATION REQUIRED FOR THE CONSTRUCTION OF THE BUILDING. IT IS NOT INTENDED TO BE USED FOR ANY OTHER PURPOSE AND SHALL NOT BE DEPENDENT ON ANY OTHER DOCUMENT OR WARRANTY WITHOUT NOTICE.	BLDG A - LEVEL 35 PLAN Sheet Number: CPR1 - A35 Date: 2025.10.17
---	--	--	---	---

LEGENDS


- [---] LCE (AR): TOWER A RESIDENTIAL LIMITED COMMON ELEMENT
- [---] LCE (RU): RESIDENTIAL UNIT LIMITED COMMON ELEMENT
- [---] RU (A): RESIDENTIAL UNIT, TOWER A
- PROPERTY LINE

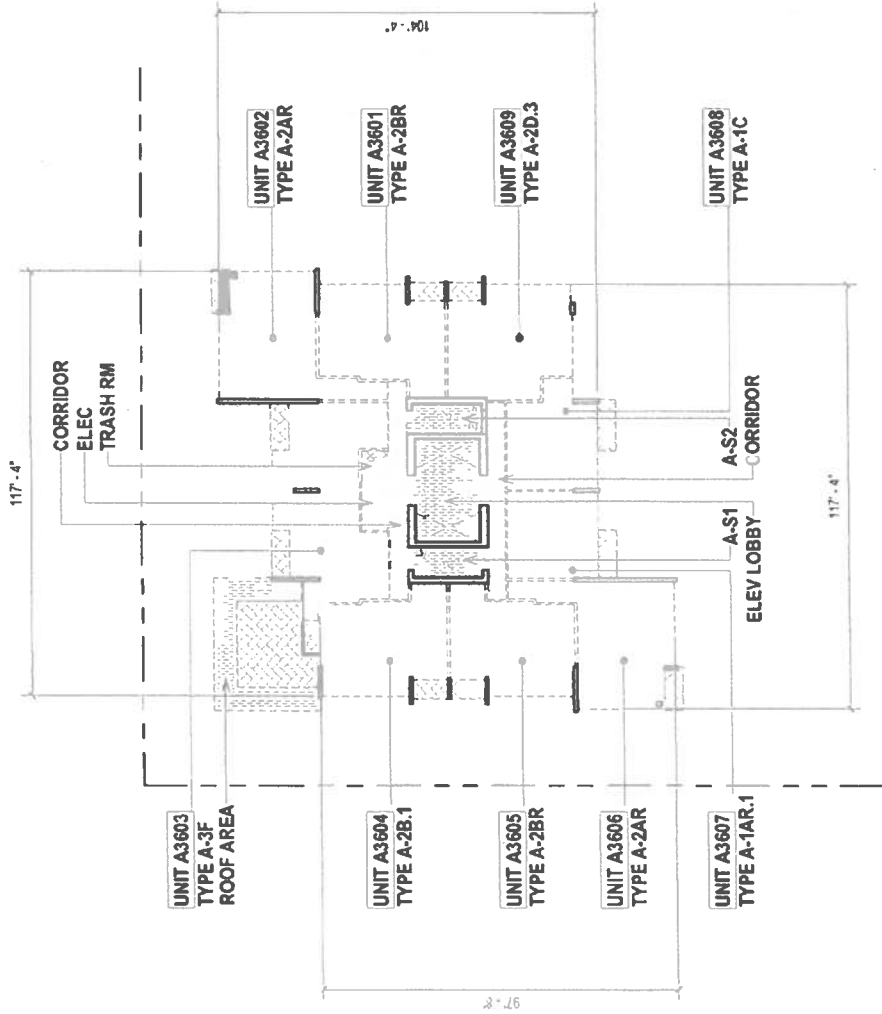

OWNER: KAWAHO BLOCK C, LLC 1100 ALAKEA STREET, HONOLULU, HI 96813	ARCHITECT OF RECORD: BENJAMIN WOO ARCHITECTS 800 KAPOLANI BLVD SUITE 402B HONOLULU, HAWAII 96813 808.591.0015	NOTE: THE CONDOMINIUM PLAN FOR THE CONDOMINIUM PROJECT (WHICH INCLUDES, BUT IS NOT LIMITED TO, THE FLOOR PLAN) IS A PRELIMINARY DESIGN. THE NUMBER AND DISPOSITION OF UNITS, AND OTHER INFORMATION REQUIRED BY THE HAWAIIAN CONDOMINIUM ACT, SHALL BE DETERMINED BY THE ARCHITECT AND SHALL NOT BE DEEMED TO CONSTITUTE A REQUEST FOR OR WARRANTY OF ANY KIND.	COOKE KAHUNA CORAL & PINEAPPLE KAWAHO, HAWAII 80813 TBX: 21654001	BLDG A - LEVEL 36 PLAN	Sheet Number CPR1 - A36
---	--	--	---	-------------------------------	---------------------------------------

LEGENDS

- LCE (AR): TOWER A RESIDENTIAL LIMITED COMMON ELEMENT
- LCE (RU): RESIDENTIAL UNIT LIMITED COMMON ELEMENT
- RU (A): RESIDENTIAL UNIT, TOWER A
- PROPERTY LINE

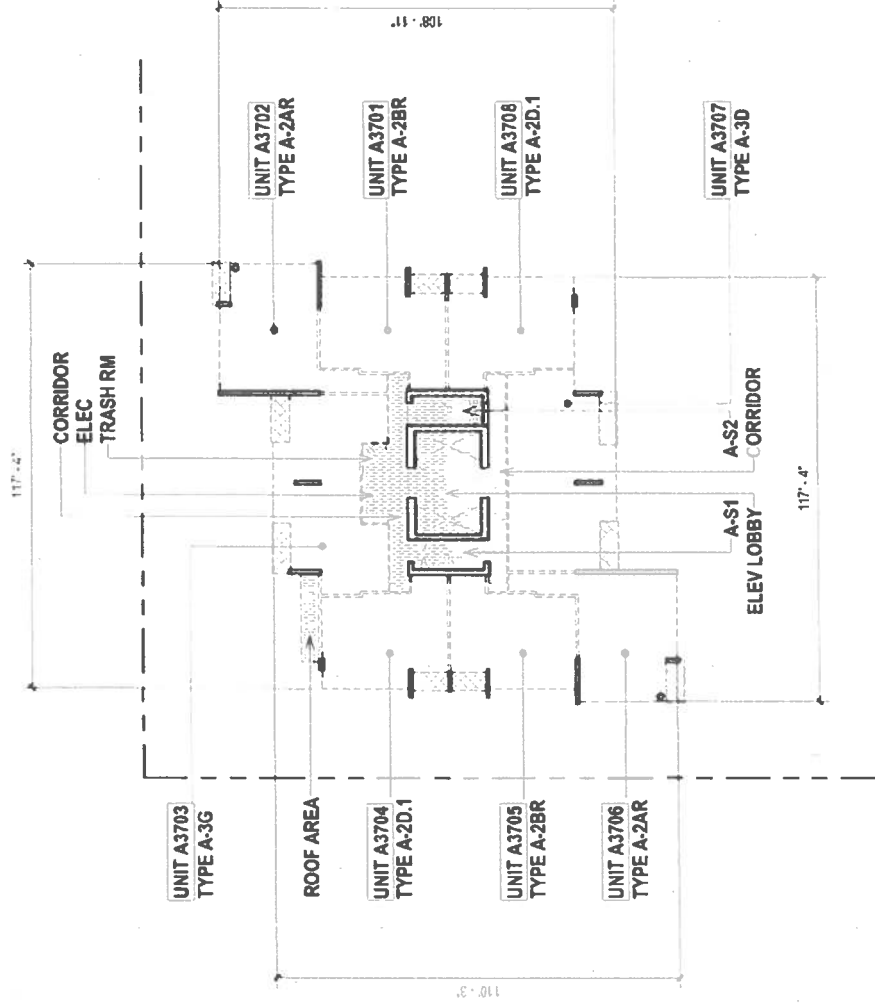

BLDG A - LEVEL 37 PLAN	
Sheet Number	CPR1 - A37
Date	2025 10 17

NOTE: THE CONSTRUCTION MAP FOR THE CONDOMINIUM PROJECT SHALL INCLUDE THE CONSTRUCTION MAP, CONDOMINIUM UNIT, AND OTHER INFORMATION REQUIRED BY THE HAWAIIAN CONDOMINIUM ACT, CHAPTER 664, HRS. THE CONSTRUCTION MAP SHALL BE FILED WITH THE DEPARTMENT OF LAND AND NATURAL RESOURCES, DIVISION OF LAND MANAGEMENT, AND SHALL NOT BE TOLERATED. THE CONSTRUCTION MAP SHALL BE FILED WITH THE DEPARTMENT OF LAND AND NATURAL RESOURCES, DIVISION OF LAND MANAGEMENT, AND SHALL NOT BE TOLERATED.

OWNER: KAHUINA BLOOD C, LLC
1100 ALAKEA STREET,
HONOLULU, HI 96813

ARCHITECT OF RECORD: BENJAMIN WOO ARCHITECTS
800 KAPOLANI BLVD SUITE 402B
HONOLULU, HAWAII 96813
PH: 813 6618

ENGINEER: COOKE ALAN, DODAL &
POULUANA ST
KAPALANOA OAHU, HAWAII
96813
TEL: 2 1054911



SCALE: 1/32" = 1'-0"

BLDG A - LEVEL 38 PLAN

Sheet Number

CPR1 - A38

Date 2025.10.17

NOTE. THE CONTOUR MAP FOR THE CONDORSHIRE PROJECT WHICH IN CLOSE THIS SHEET IS SET FORTH ONLY TO SHOW THE LAYOUT LOCATION UNIT NUMBER PITS AND DIMENSIONS OF UNITS, AND OTHER INFORMATION REQUIRED BY SECTION 14B-32, MAY BE VIEWED AT THE STATE OF ALABAMA, AND IS NOT INTENDED AND SHALL NOT BE DEEMED TO CONTAIN ANY REPRESENTATION OR WARRANTY WHATSOEVER.

COORE AJAHIL CORAL &
POHUKAUNA ST
KAKAIAKO OAHU HAWAII
96813
TMK 21054001


KAHUNA

ARCHITECT OF RECORD
BENJAMIN WOO ARCHITECTS
600 KAPOLANI BLVD SUITE 4020
HONOLULU, HAWAII 96813
EOE E91 4616

OWNER:
KAKA'AKO BLOCK C, LLC
1100 ALAKEA STREET
HONOLULU, HI 96813

LEGENDS


- LCE (AR): TOWER A RESIDENTIAL LIMITED COMMON ELEMENT
- LCE (RU): RESIDENTIAL UNIT LIMITED COMMON ELEMENT
- RU (A): RESIDENTIAL UNIT, TOWER A
- PROPERTY LINE

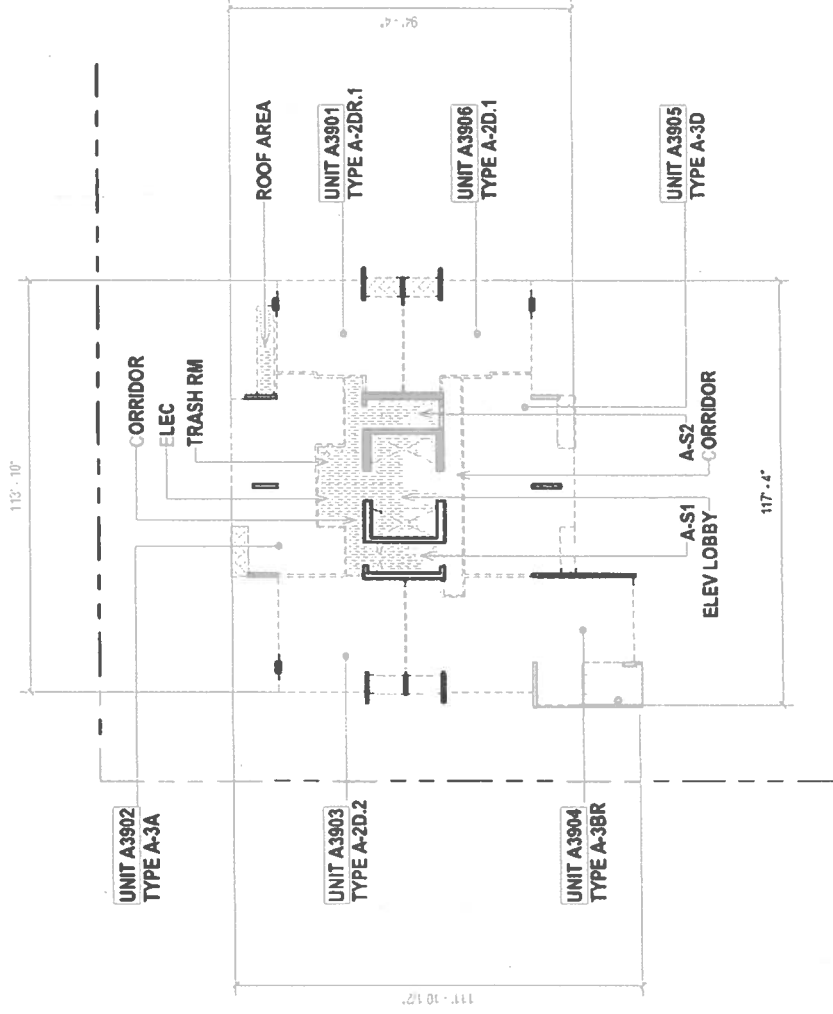

OWNER		ARCHITECT OF RECORD		NOTES	
KAKAWO BLOCK C, LLC 1105 ALAKA STREET HONOLULU, HI 96813		BENJAMIN WOO ARCHITECTS 805 KAPOLANI BLVD, SUITE 402B HONOLULU, HI 96813		THIS SHEET IS INTENDED ONLY TO SHOW THE LAYOUT, LOCATION, UNIT NUMBER, AND DIMENSIONS OF UNIT, AND OTHER INFORMATION REQUIRED FOR THE CONSTRUCTION OF THE UNIT. IT IS NOT A CONTRACT DOCUMENT AND SHALL NOT BE USED FOR ANY OTHER PURPOSE WITHOUT THE WRITTEN CONSENT OF THE ARCHITECT.	
KAKAWO		COOPER ALUMNI CORP. & POHUKAUA ST. KAKAWO OAHU HAWAII 96813 TEL: 215-5451		BLDG A - LEVEL 39 PLAN	
Sheet Number: CPR1 - A39		Date: 2023.10.17			

LEGENDS

- LCE (ARY): TOWER A RESIDENTIAL LIMITED COMMON ELEMENT
- LCE (RU): RESIDENTIAL UNIT LIMITED COMMON ELEMENT
- RU / A: RESIDENTIAL UNIT, TOWER A
- PROPERTY LINE

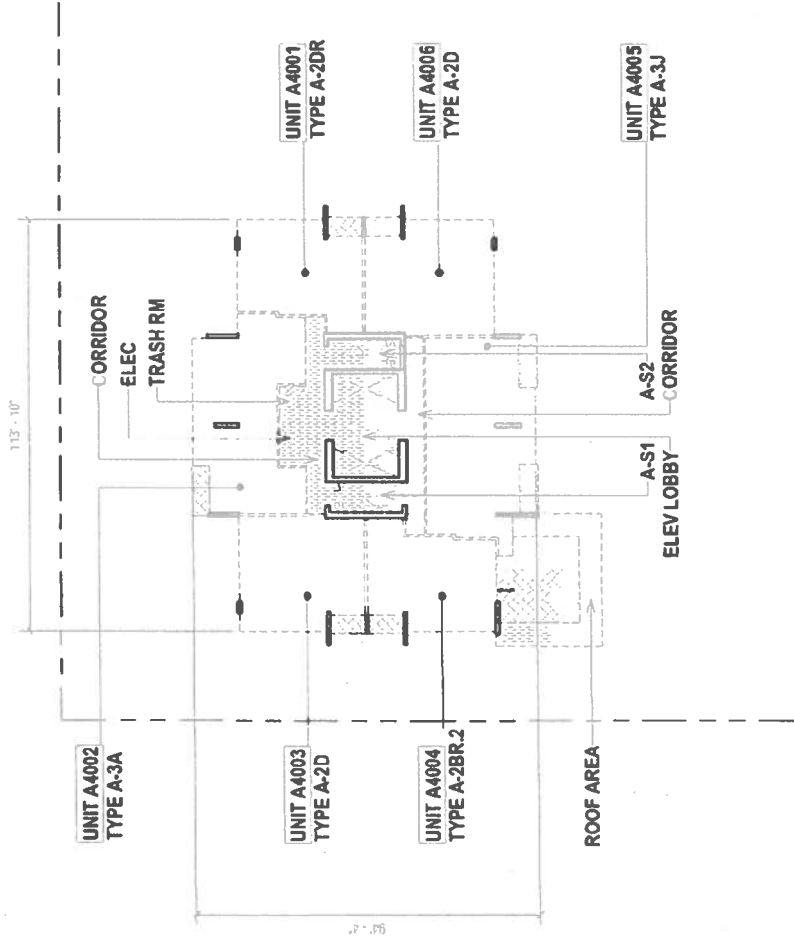

BLDG A - LEVEL 40 PLAN

NOTE: THIS FLOOR PLAN IS FOR THE CONDOMINIUM PROJECT AND INCLUDES THE CONDOMINIUM UNIT, COMMON AREAS, AND OTHER INFORMATION REQUIRED BY THE HAWAIIAN CONDOMINIUM ACT. THIS PLAN IS NOT TO BE USED FOR ANY OTHER PURPOSES WITHOUT THE WRITTEN PERMISSION OF THE ARCHITECT. ANY REUSE OF THIS PLAN WITHOUT THE WRITTEN PERMISSION OF THE ARCHITECT IS PROHIBITED AND SHALL BE DEEMED TO BE A VIOLATION OF THE HAWAIIAN CONDOMINIUM ACT.

OWNER: KAKAIAO BLOCK C, LLC
1102 ALAKA STREET
HONOLULU, HI 96813

ARCHITECT OF RECORD: BENJAMIN WOO ARCHITECTS
800 KAPOLANI BLVD SUITE 402B
HONOLULU, HI 96813

OWNER: KAKAIAO BLOCK C, LLC
1102 ALAKA STREET
HONOLULU, HI 96813

LEGENDS

- LCE (AR): TOWER A RESIDENTIAL LIMITED COMMON ELEMENT
- LCE (RU): RESIDENTIAL UNIT LIMITED COMMON ELEMENT
- RU (A): RESIDENTIAL UNIT, TOWER A
- PROPERTY LINE

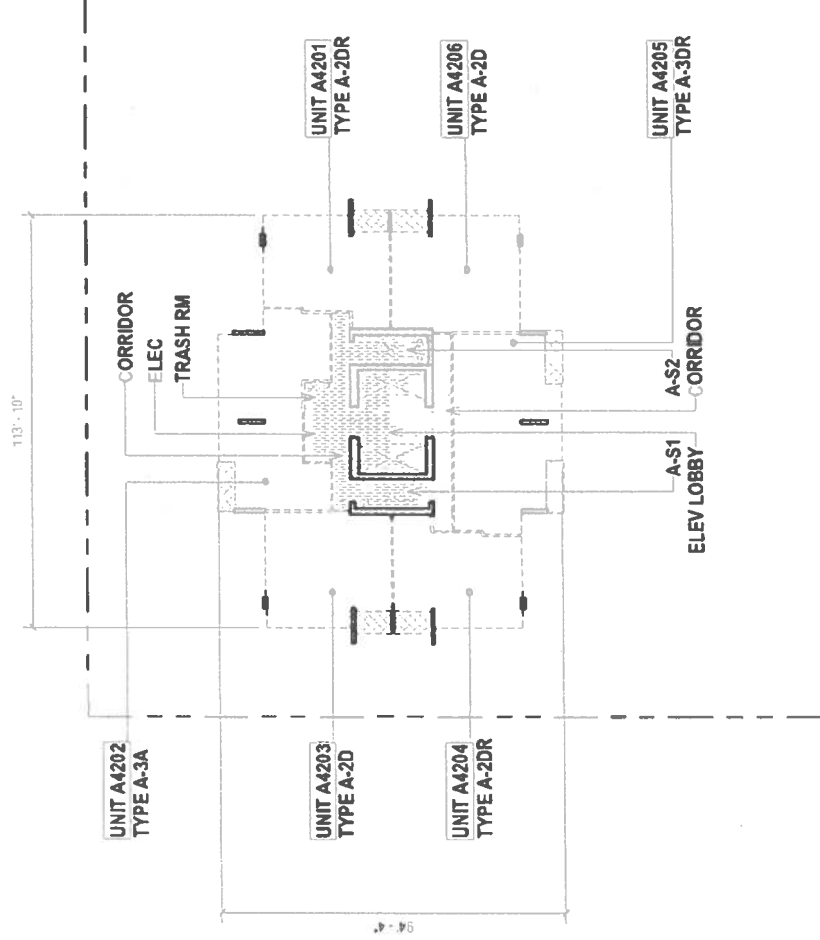

SCALE: 1/32" = 1'-0"

BLDG A - LEVEL 42 PLAN

Sheet Number:

CPR1 - A42

NOTE: THIS CONCEPT MAP FOR THE CONDOMINIUM PROJECT, WHICH INCLUDES THE LAYOUT OF THE COMMON AREAS, IS INTENDED ONLY TO SHOW THE LAYOUT, LOCATION, UNIT NUMBERS AND DESCRIPTIONS OF UNITS, AND OTHER INFORMATION REQUIRED BY THE APPLICABLE LAWS AND REGULATIONS. IT IS NOT INTENDED TO BE USED FOR ANY OTHER PURPOSE AND SHALL NOT BE RELIED UPON FOR ANY REPRESENTATION OR WARRANTY WHATSOEVER.


OWNER: KAHUINA COASTAL & POHUKAHUA ST KAKAIAKO OAHU, HAWAII 96813 TBN 2154451

ARCHITECT OF RECORD: BENJAMIN WOO ARCHITECTS 600 KAPOLANI BLVD SUITE 420 HONOLULU, HAWAII 96813

OWNER: KAKAIAKO BLOCK C, LLC 1100 ALAKEA STREET HONOLULU, HI 96813

LEGENDS

- LCE (AR): TOWER A RESIDENTIAL LIMITED COMMON ELEMENT
- LCE (RU): RESIDENTIAL UNIT LIMITED COMMON ELEMENT
- RU (A): RESIDENTIAL UNIT, TOWER A
- PROPERTY LINE

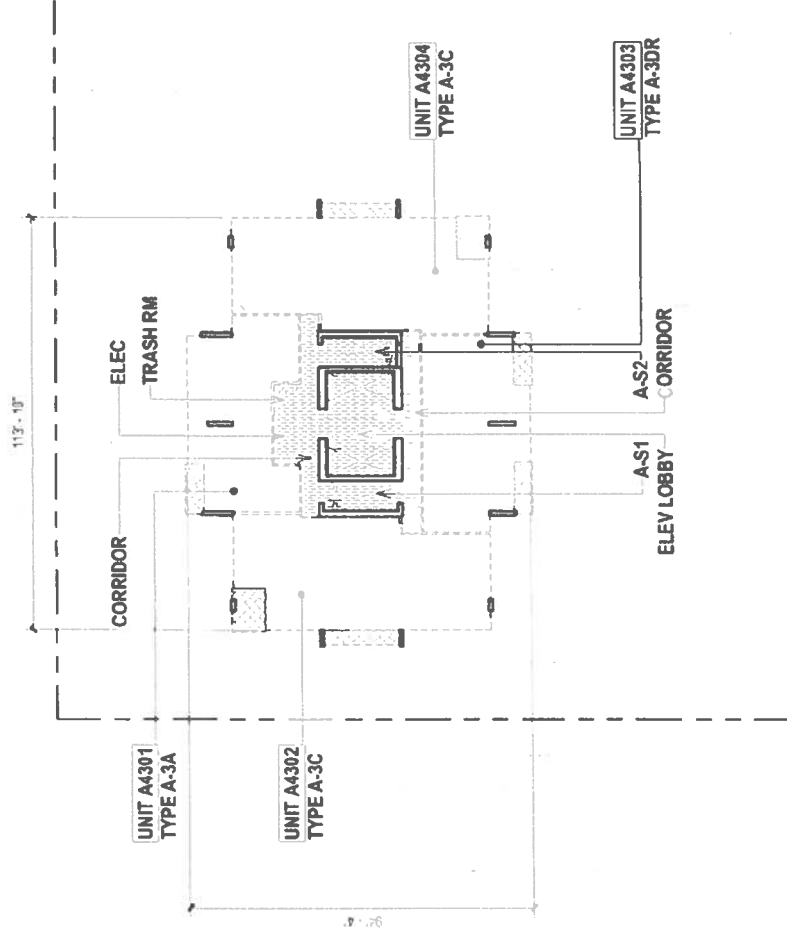

BLOG A - LEVEL 43 PLAN	
Sheet Number	CPR1 - A43
Date	2025.10.17

NOTE: THIS CONDOMINIUM MAP FOR THE CONDOMINIUM PROJECT, WHICH INCLUDES THE UNIT LAYOUTS, IS APPLIED ONLY TO SHOW THE LAYOUT, LOCATION, UNIT NUMBERS AND DIMENSIONS OF UNITS AND OTHER INFORMATION REQUIRED BY THE HAWAIIAN CONDOMINIUM ACT. IT DOES NOT REPRESENT A GUARANTEE OF ANY KIND, NOR DOES IT CONSTITUTE A WARRANTY OF ANY KIND, NOR DOES IT CONSTITUTE A WARRANTY OF ANY KIND.

COOKE ALUHA CORAL & POHUKAUA BY KAKAWAO OAHU HAWAII 98113 T.M. 2 1954001

KAHUINA

ARCHITECT OF RECORD
BENJAMIN WOO ARCHITECTS
800 KAPUNAHU DRIVE SUITE 402B
HONOLULU HAWAII 96813
808 581 0016




OWNER
KAKAWAO BLOCK C, LLC
1100 ALUKEA STREET
HONOLULU HI 96813

LEGENDS

— LCE (AR); TOWER A RESIDENTIAL
LIMITED COMMON ELEMENT

--- PROPERTY LINE

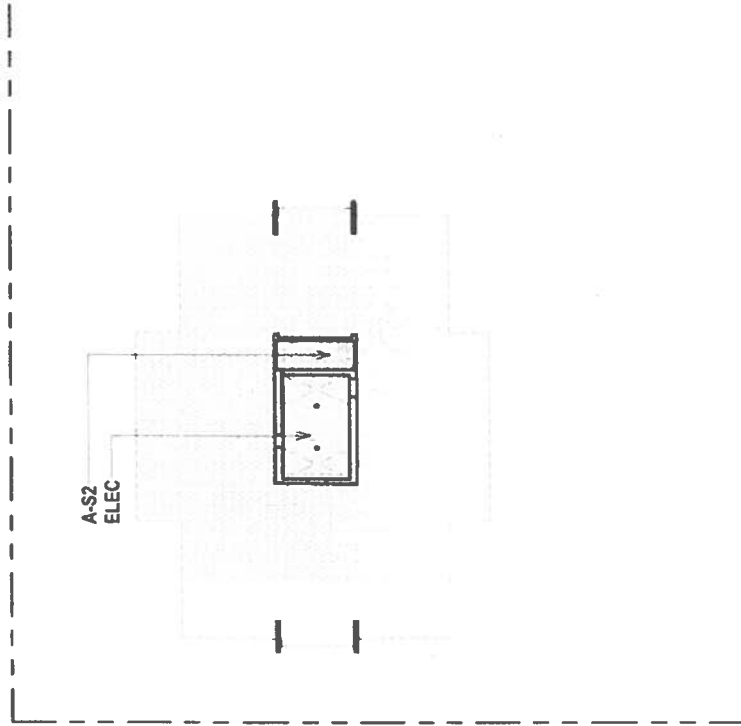

BLDG A - LOWER ROOF PLAN

NOTE:
THIS DRAWING AND ALL THE INFORMATION CONTAINED HEREIN, INCLUDING ALL
SPECIFICATIONS, SHALL BE THE PROPERTY OF THE ARCHITECT. NO PART OF THIS
DRAWING SHALL BE REPRODUCED OR TRANSMITTED IN ANY FORM OR BY ANY
MEANS, ELECTRONIC OR MECHANICAL, INCLUDING PHOTOCOPYING, RECORDING,
OR BY ANY INFORMATION STORAGE AND RETRIEVAL SYSTEM, WITHOUT THE
WRITTEN PERMISSION OF THE ARCHITECT.

OWNER:
KAKAWAO BLOCK C, LLC
1100 ALAKEA STREET,
HONOLULU, HI 96813

ARCHITECT OF RECORD:
BENJAMIN WOOD ARCHITECTS
850 KAPOLANI BLVD SUITE 402B
HONOLULU, HAWAII 96813

OWNER:
KAKAWAO BLOCK C, LLC
1100 ALAKEA STREET,
HONOLULU, HI 96813



OWNER:
KAKAWAO BLOCK C, LLC
1100 ALAKEA STREET,
HONOLULU, HI 96813


SEE SHEET 1 / CPR1 - A01

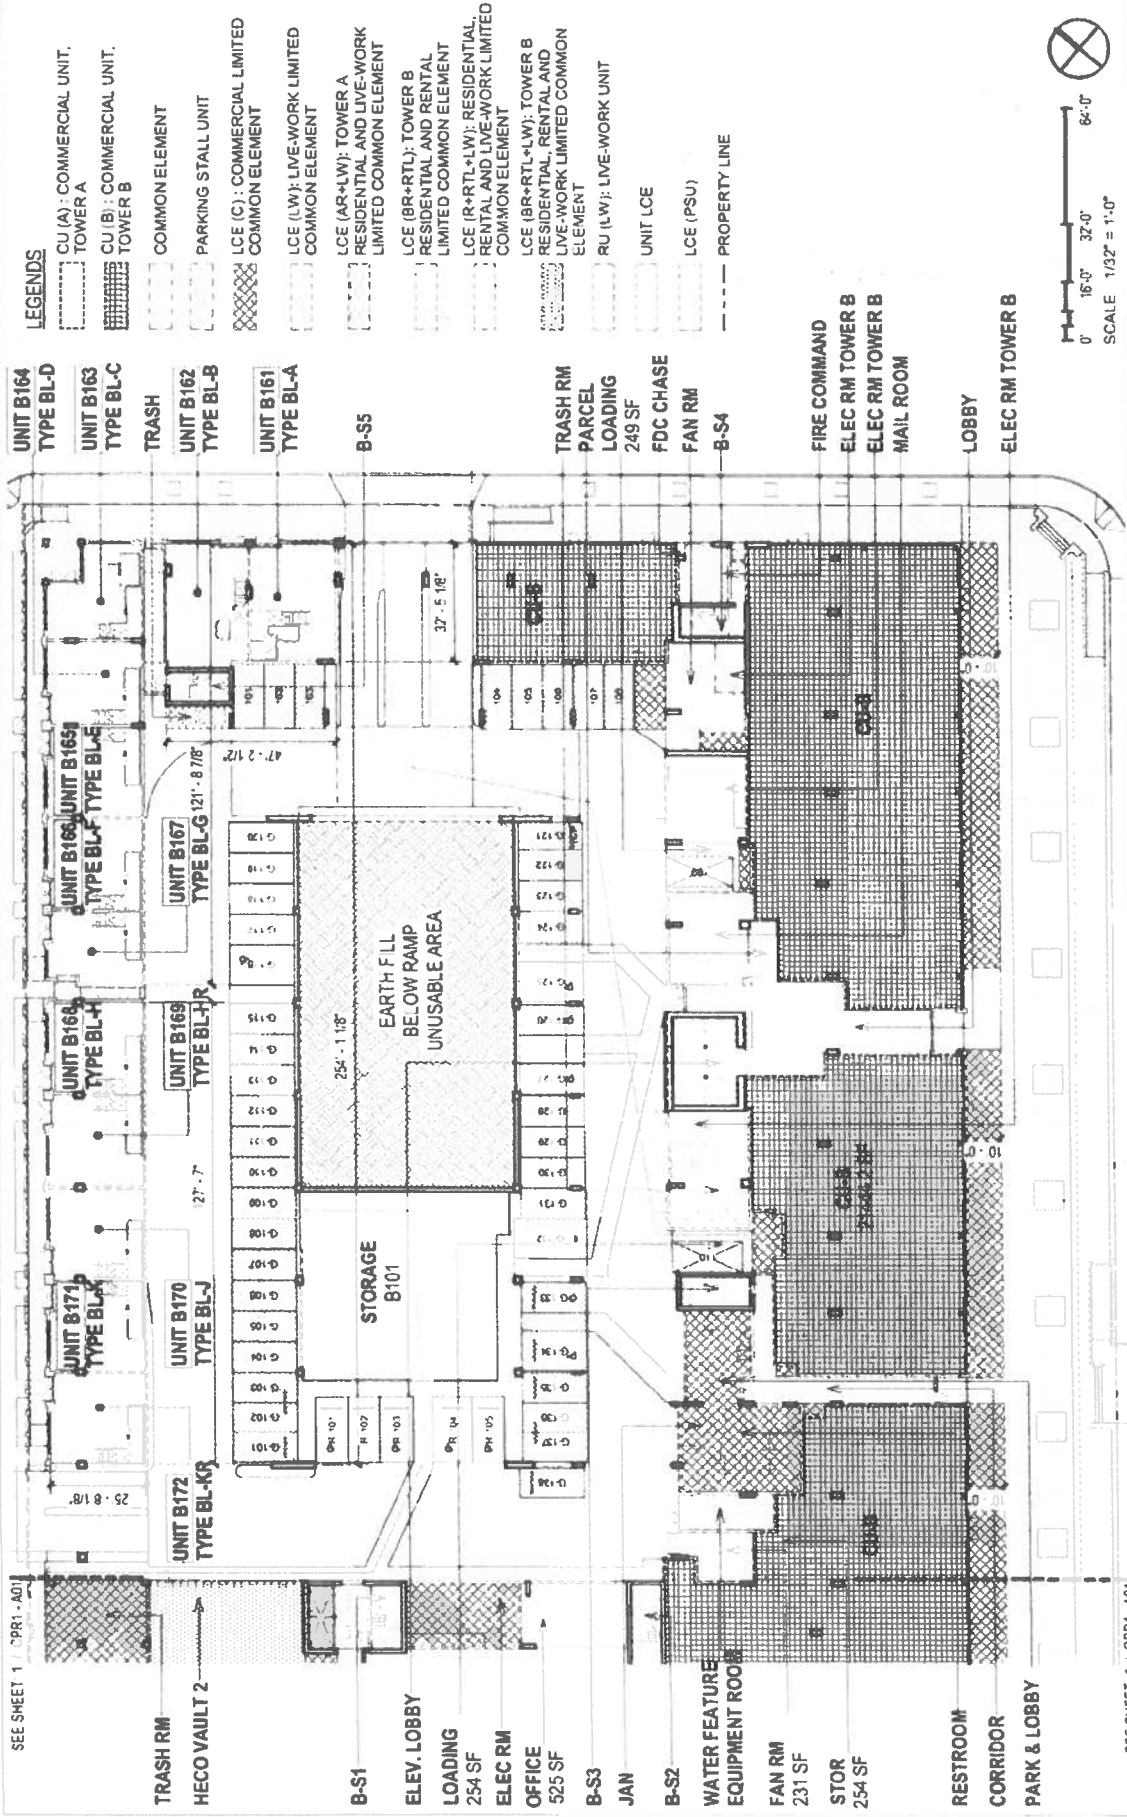

LEGENDS

- CU(A): COMMERCIAL UNIT, TOWER A
- CU(B): COMMERCIAL UNIT, TOWER B
- COMMON ELEMENT
- PARKING STALL UNIT
- LCE (C): COMMERCIAL LIMITED COMMON ELEMENT
- LCE (LW): LIVE-WORK LIMITED COMMON ELEMENT
- LCE (AR+LW): TOWER A RESIDENTIAL AND LIVE-WORK LIMITED COMMON ELEMENT
- LCE (BR+RTL): TOWER B RESIDENTIAL AND RENTAL LIMITED COMMON ELEMENT
- LCE (R+RTL+LW): RESIDENTIAL, RENTAL AND LIVE-WORK LIMITED COMMON ELEMENT
- LCE (BR+RTL+LW): TOWER B RESIDENTIAL, RENTAL AND LIVE-WORK LIMITED COMMON ELEMENT
- RU (LW): LIVE-WORK UNIT
- UNIT LCE
- LCE (PSU)
- PROPERTY LINE



OWNER
KAKA'IA BLOK C, LLC
1100 ALAKEA STREET
HONOLULU, HI 96813

ARCHITECT OF RECORD
BENJAMIN MOORE ARCHITECTS
505 KAPOLANI BLVD SUITE 400
HONOLULU, HAWAII 96813
TEL: 808.581.8818


ENGINEER
COOK & ALLEN CORP. & ASSOCIATES
1000 KALANOA DRIVE
HONOLULU, HAWAII 96813
TEL: 808.215.5400

DATE
2/28/18

BLDG B - LEVEL 01 PLAN

Sheet Number
CPR1 - B01

NOTES:
1. THE CONSTRUCTION MAP FOR THE CONDOMINIUM PROJECT, WHICH INCLUDES THIS FLOOR PLAN, WAS PREPARED BY THE ENGINEER OF RECORD IN ACCORDANCE WITH THE HAWAIIAN CONDOMINIUM ACT, CHAPTER 664, HRS. AND THE RULES AND REGULATIONS OF THE BOARD OF ARCHITECTURE, CHAPTER 100, HRS. AND THE RULES AND REGULATIONS OF THE BOARD OF ENGINEERING, CHAPTER 100, HRS. THE CONSTRUCTION MAP WAS FILED WITH THE DEPARTMENT OF LAND AND NATURAL RESOURCES, DIVISION OF CONDOMINIUMS, ON 2/28/18.

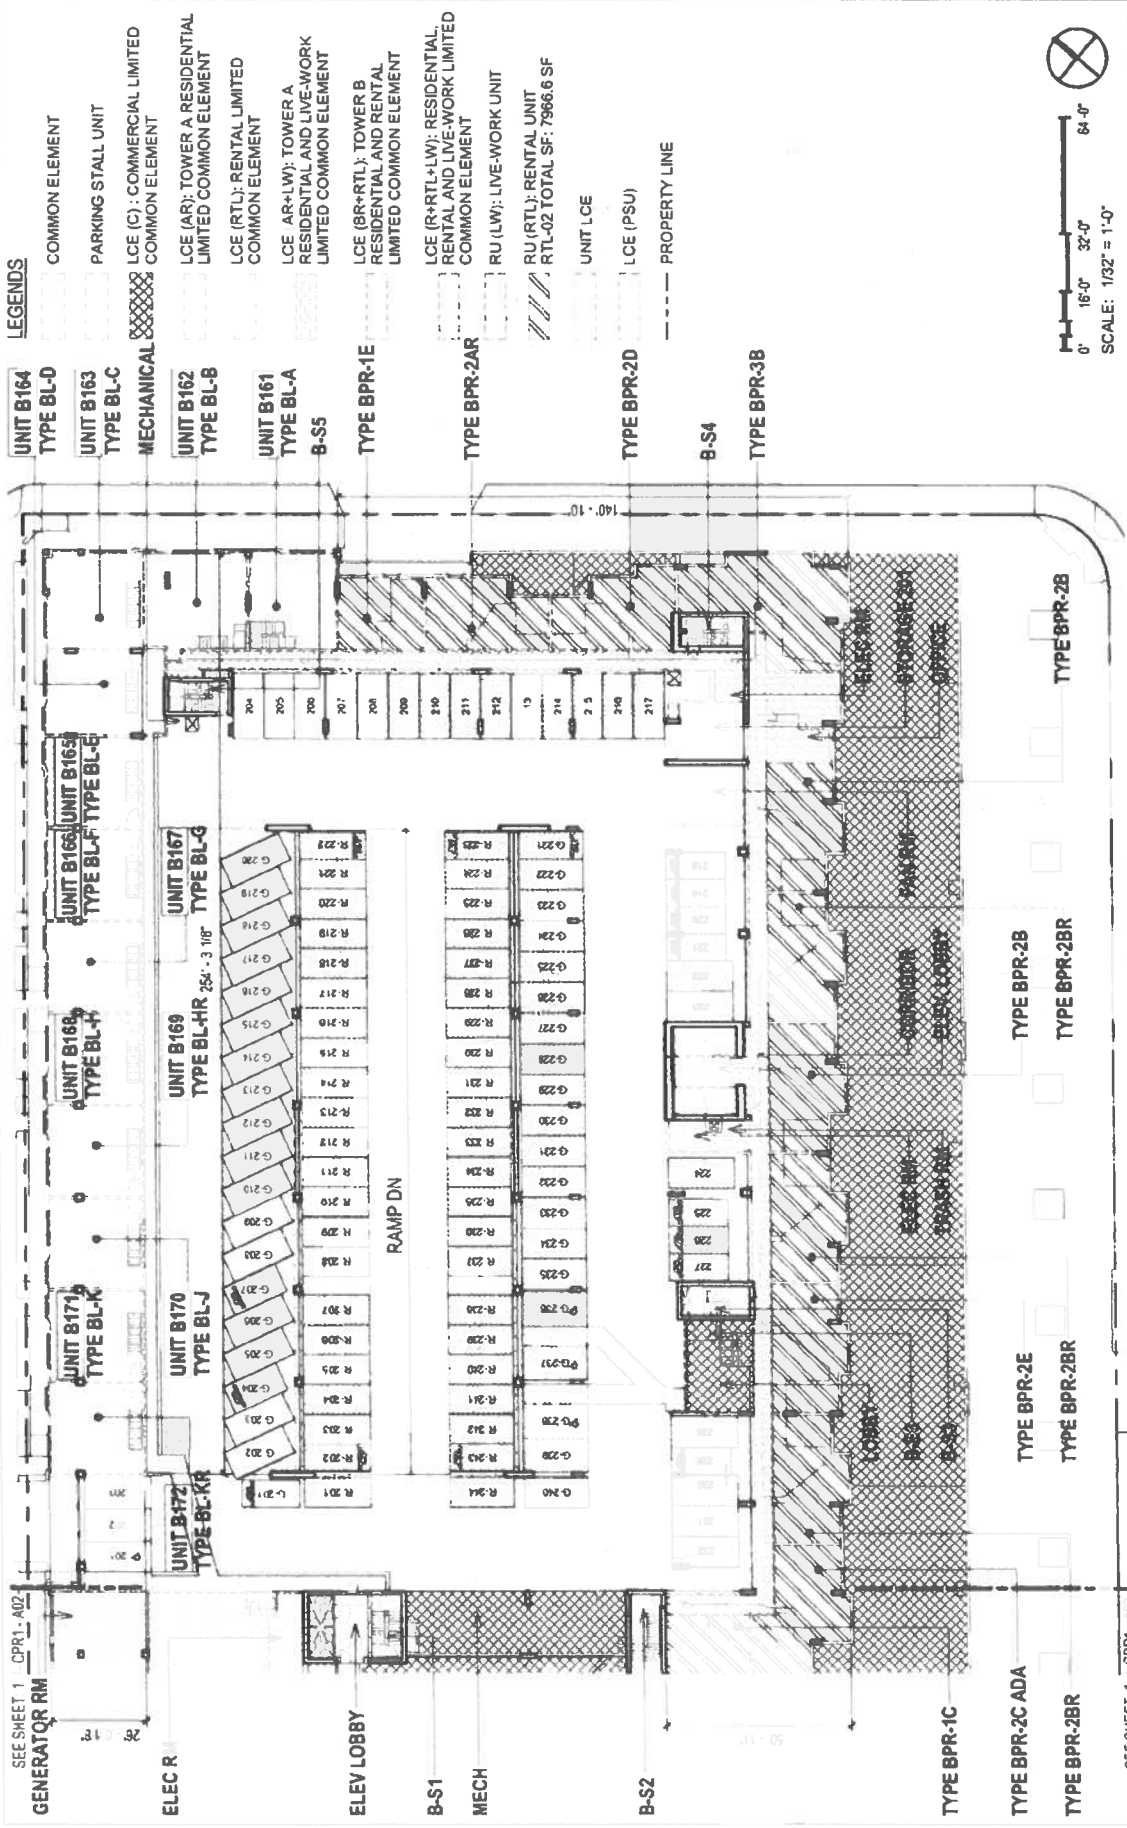

LEGENDS

- COMMON ELEMENT
- PARKING STALL UNIT
- LCE (C) : COMMERCIAL LIMITED COMMON ELEMENT
- LCE (AR) : TOWER A RESIDENTIAL LIMITED COMMON ELEMENT
- LCE (RTL) : RENTAL LIMITED COMMON ELEMENT
- LCE (AR+LW) : TOWER A RESIDENTIAL AND LIVE-WORK LIMITED COMMON ELEMENT
- LCE (BR+RTL) : TOWER B RESIDENTIAL AND RENTAL LIMITED COMMON ELEMENT
- LCE (R+RTL+LW) : RESIDENTIAL, RENTAL AND LIVE-WORK LIMITED COMMON ELEMENT
- RU (LW) : LIVE-WORK UNIT
- RU (RTL) : RENTAL UNIT
- RTL-02 TOTAL SF: 7966.6 SF
- UNIT LCE
- LCE (PSU)
- PROPERTY LINE



BLDG B - LEVEL 02 PLAN

Sheet Number
CPR1 - B02


NOT: THE CONSULTANT IS NOT RESPONSIBLE FOR THE ACCURACY OF THE INFORMATION PROVIDED BY THE CLIENT OR THE INFORMATION PROVIDED BY THE CLIENT'S REPRESENTATIVES. THE CONSULTANT HAS CONDUCTED VISUAL GENERAL VERIFICATION OF THE INFORMATION PROVIDED BY THE CLIENT AND HAS FOUND IT TO BE REASONABLY ACCURATE. THE CONSULTANT HAS NOT CONDUCTED A DETAILED SURVEY OF THE SITE AND HAS NOT CONDUCTED A DETAILED VERIFICATION OF THE INFORMATION PROVIDED BY THE CLIENT.


OWNER
KANA'AO BLOCK C, LLC
1102 ALAKA STREET
HONOLULU, HI 96813

ARCHITECT OF RECORD
BENJAMIN WOOD ARCHITECTS
600 KAPOLANI BLVD. SUITE 402B
HONOLULU, HAWAII 96813


ENGINEER
COOKE, ALAN, CORAL &
1000 KALANIANA'OLUHIA BLVD., SUITE 1000
HONOLULU, HAWAII 96813


DATE
2/2/21

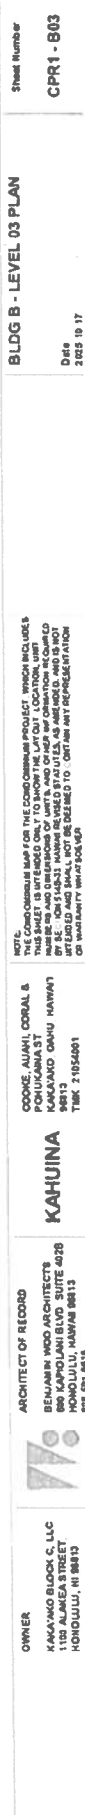

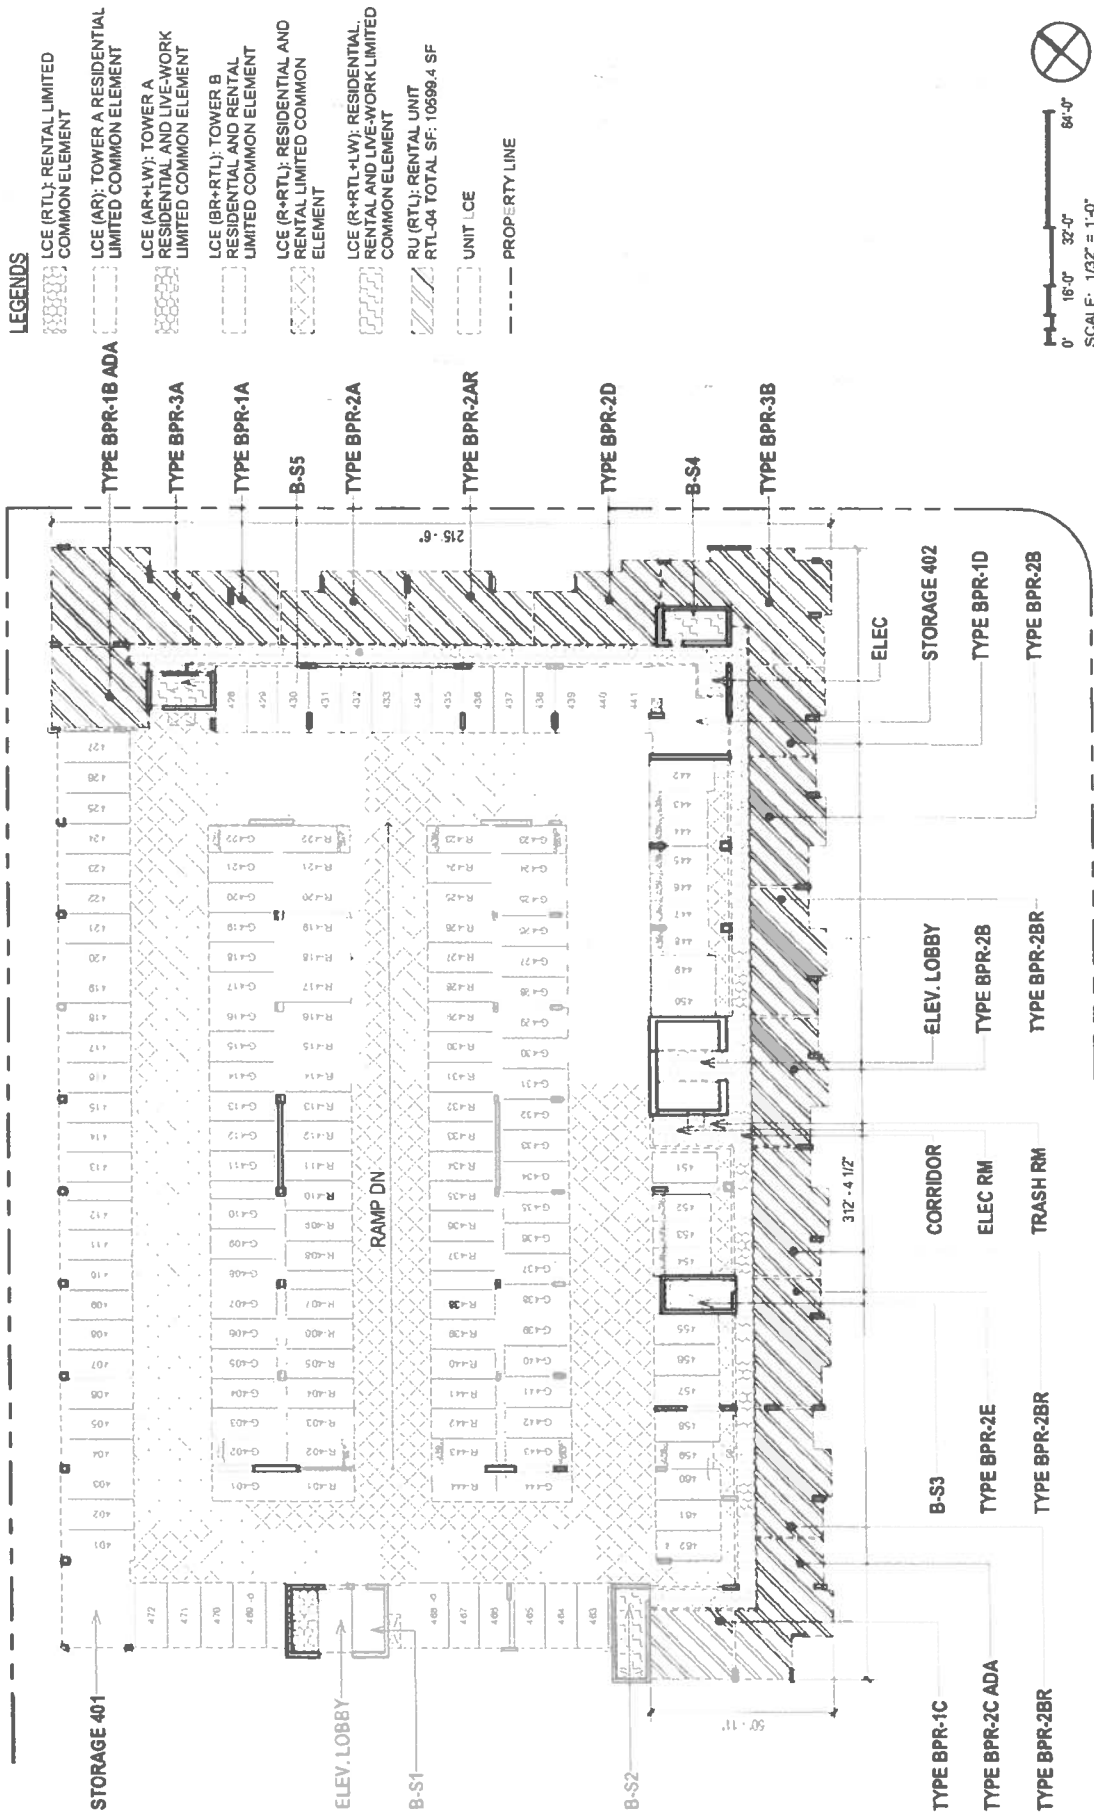

OWNER: KAKAWO BLOCK C, LLC 1102 ALAKA STREET, HONOLULU, HI 96813	ARCHITECT OF RECORD: BENJAMIN WOOD ARCHITECTS 600 KAPOLANI BLVD., SUITE 427B HONOLULU, HI 96813 808.581.6615	KAAHUNA COOKE, ALANA, CORRAL & PUNUKAUA ST KAAHUNA, OAHU, HAWAII 96743 T 808.215.4863	NOTES: 1. THIS FLOOR PLAN IS A PRELIMINARY DESIGN. THE FINAL DESIGN SHALL BE DETERMINED BY THE ARCHITECT. 2. THIS FLOOR PLAN IS A PRELIMINARY DESIGN. THE FINAL DESIGN SHALL BE DETERMINED BY THE ARCHITECT. 3. THIS FLOOR PLAN IS A PRELIMINARY DESIGN. THE FINAL DESIGN SHALL BE DETERMINED BY THE ARCHITECT.	Sheet Number CPR1 - B04 Date: 2023.10.17
---	--	--	--	---

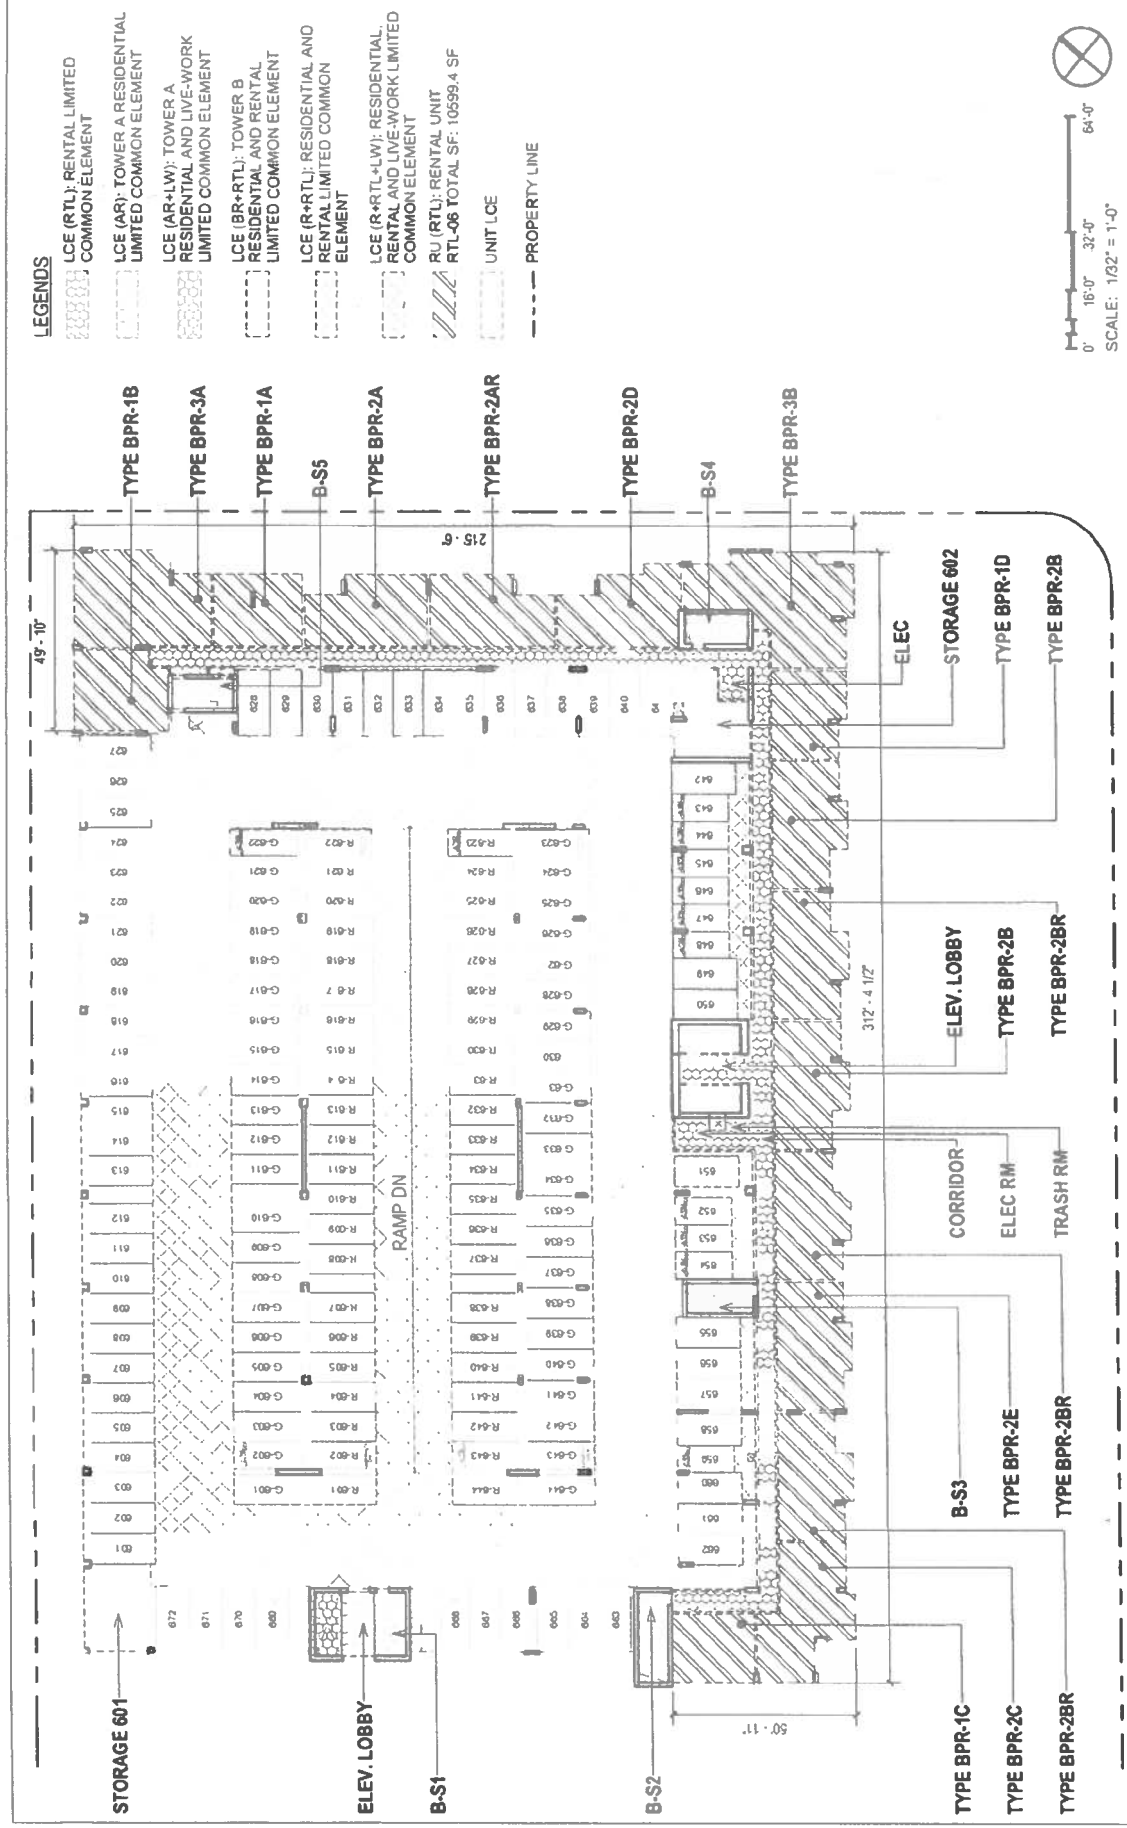


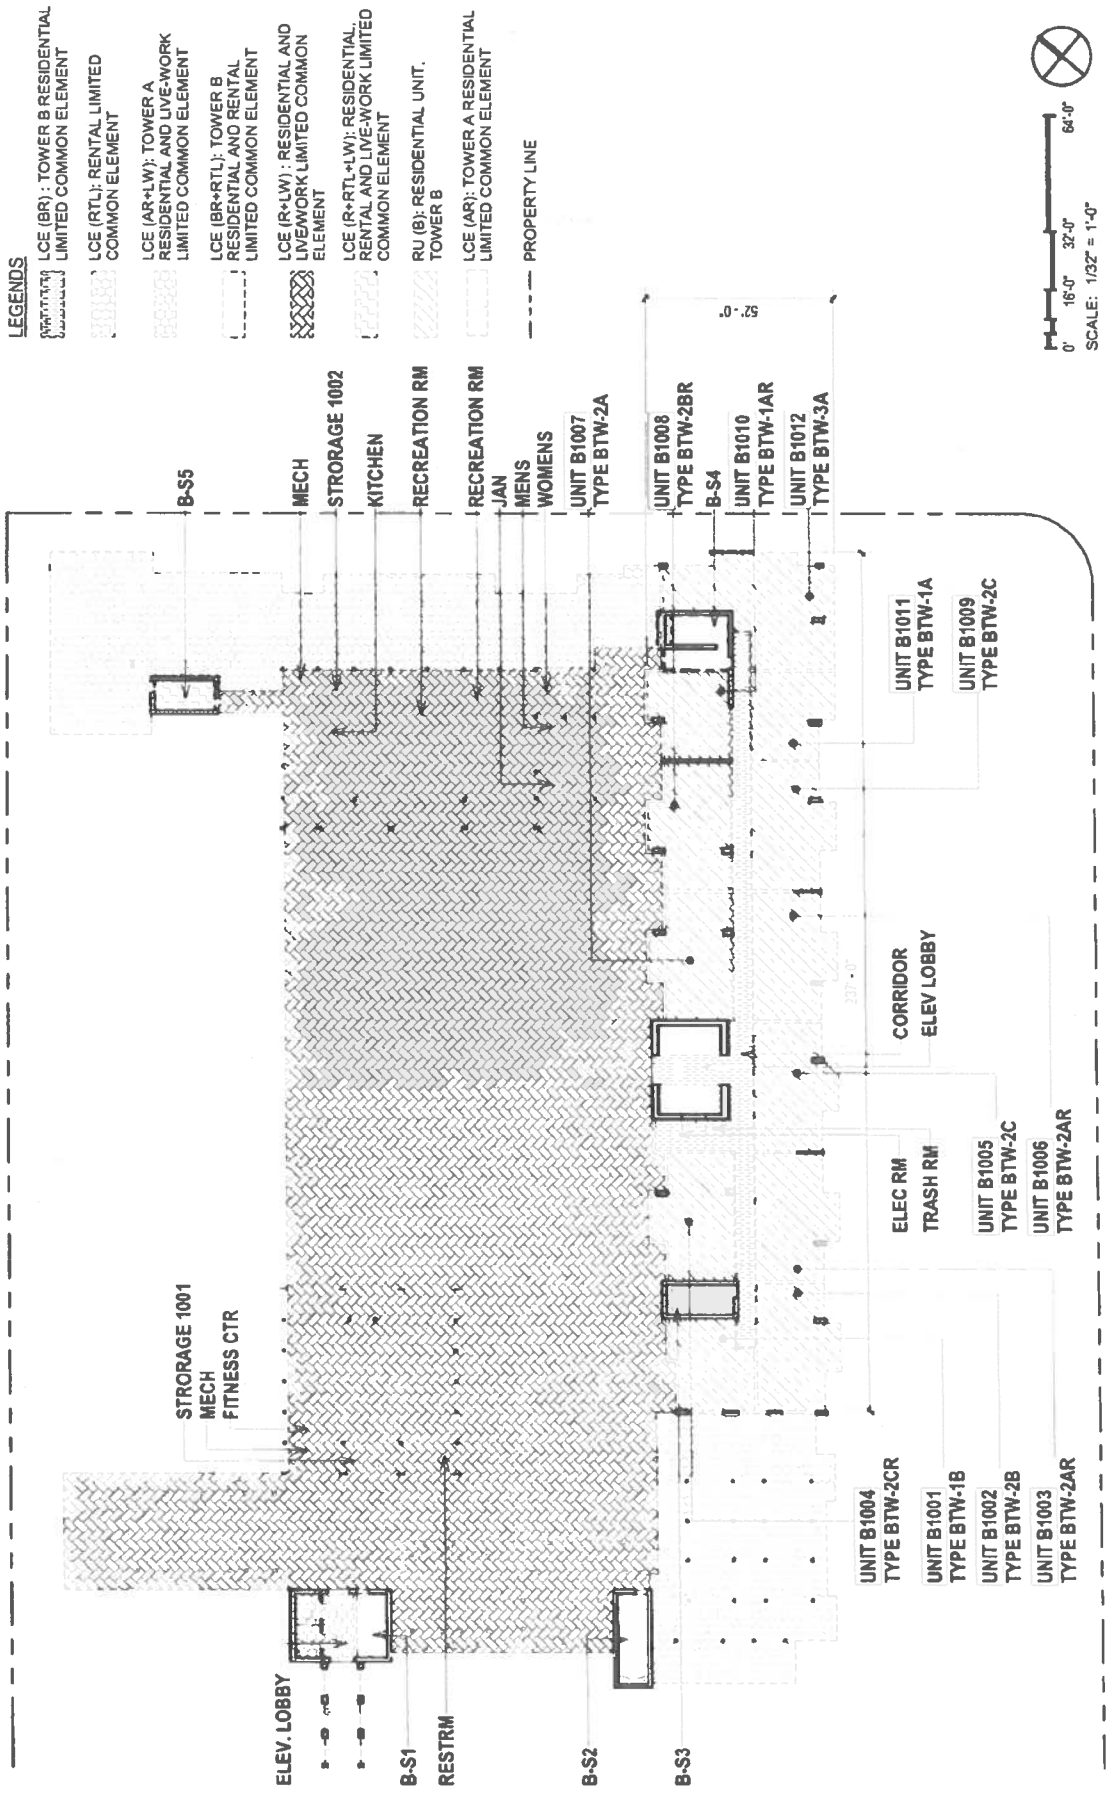

OWNER KAKAWAO BLOCK C, LLC 1100 ALAKEA STREET HONOLULU, HI 96813	ARCHITECT OF RECORD BENJAMIN WOO ARCHITECTS 800 KAPOLANI BLVD. SUITE 402B HONOLULU, HAWAII 96813 808.581.8818	KAHUINA COOKE, ALAN, CORAL & KAKAWAO, OAHU, HAWAII 96813 TNR 21558891	BLDG B - LEVEL 10 PLAN Sheet Number CPR1 - B10 Date 2025 10 17
---	--	--	--

LEGENDS

- LCE (BR): TOWER B RESIDENTIAL LIMITED COMMON ELEMENT
- LCE (BR+RTL): TOWER B RESIDENTIAL AND RENTAL LIMITED COMMON ELEMENT
- RU (B): RESIDENTIAL UNIT, TOWER B
- PROPERTY LINE

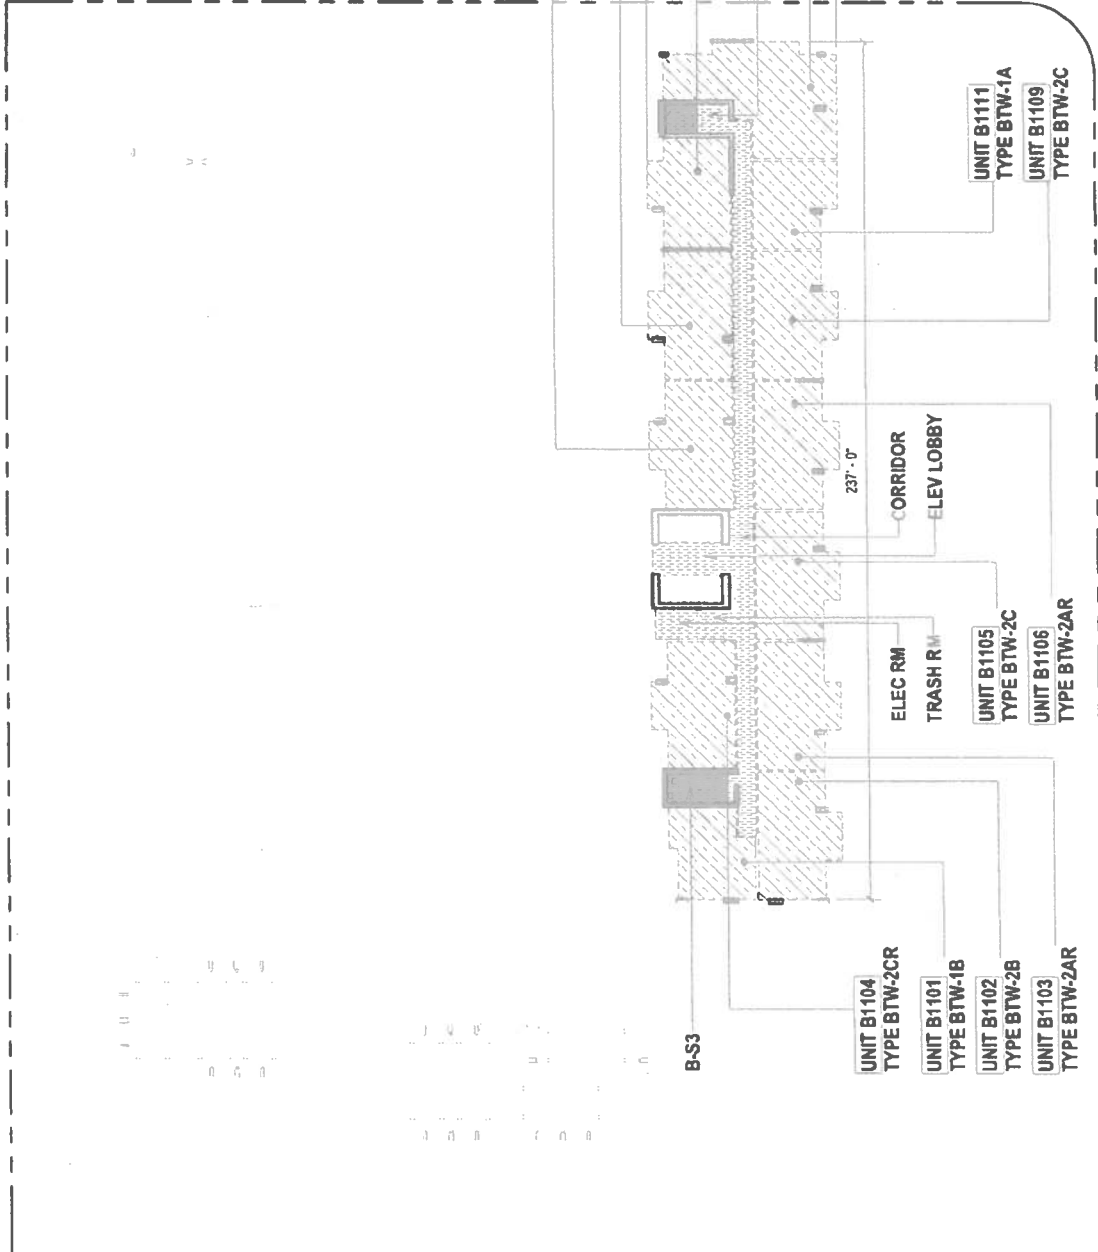

BLDG B - LEVEL 11 PLAN

Sheet Number
CPR1 - B11

Date
2025.10.17

NOTE:
THIS CONSTRUCTION MAP FOR THE CONDOMINIUM PROJECT, WHICH INCLUDES THE CONDOMINIUM UNIT, COMMON AREAS, AND OTHER AREAS, IS A PRELIMINARY REPRESENTATION OF THE PROJECT. IT IS NOT A CONTRACT DOCUMENT. THE FINAL CONTRACT DOCUMENTS SHALL BE THE FINAL CONTRACT DOCUMENTS. THE CONTRACTOR SHALL BE RESPONSIBLE FOR OBTAINING ALL NECESSARY PERMITS AND APPROVALS. 

COOKE ALUMI, CORAL &
CHUCKLES
KAPALANI, OAHU, HAWAII
98113
TRK 21064001


ARCHITECT OF RECORD
BENJAMIN WOOD ARCHITECTS
800 KAPOLANI BLVD SUITE 628
HONOLULU, HAWAII 96813
508.581.9616

OWNER
KAKA'IAO BLOCK C, LLC
1105 ALAKEA STREET
HONOLULU, HI 96813

KAHUNA

LEGENDS

- LCE (BR): TOWER B RESIDENTIAL
LIMITED COMMON ELEMENT
- LCE (BR+RTL): TOWER B
RESIDENTIAL AND RENTAL
LIMITED COMMON ELEMENT
- RU (B): RESIDENTIAL UNIT,
TOWER B
- PROPERTY LINE

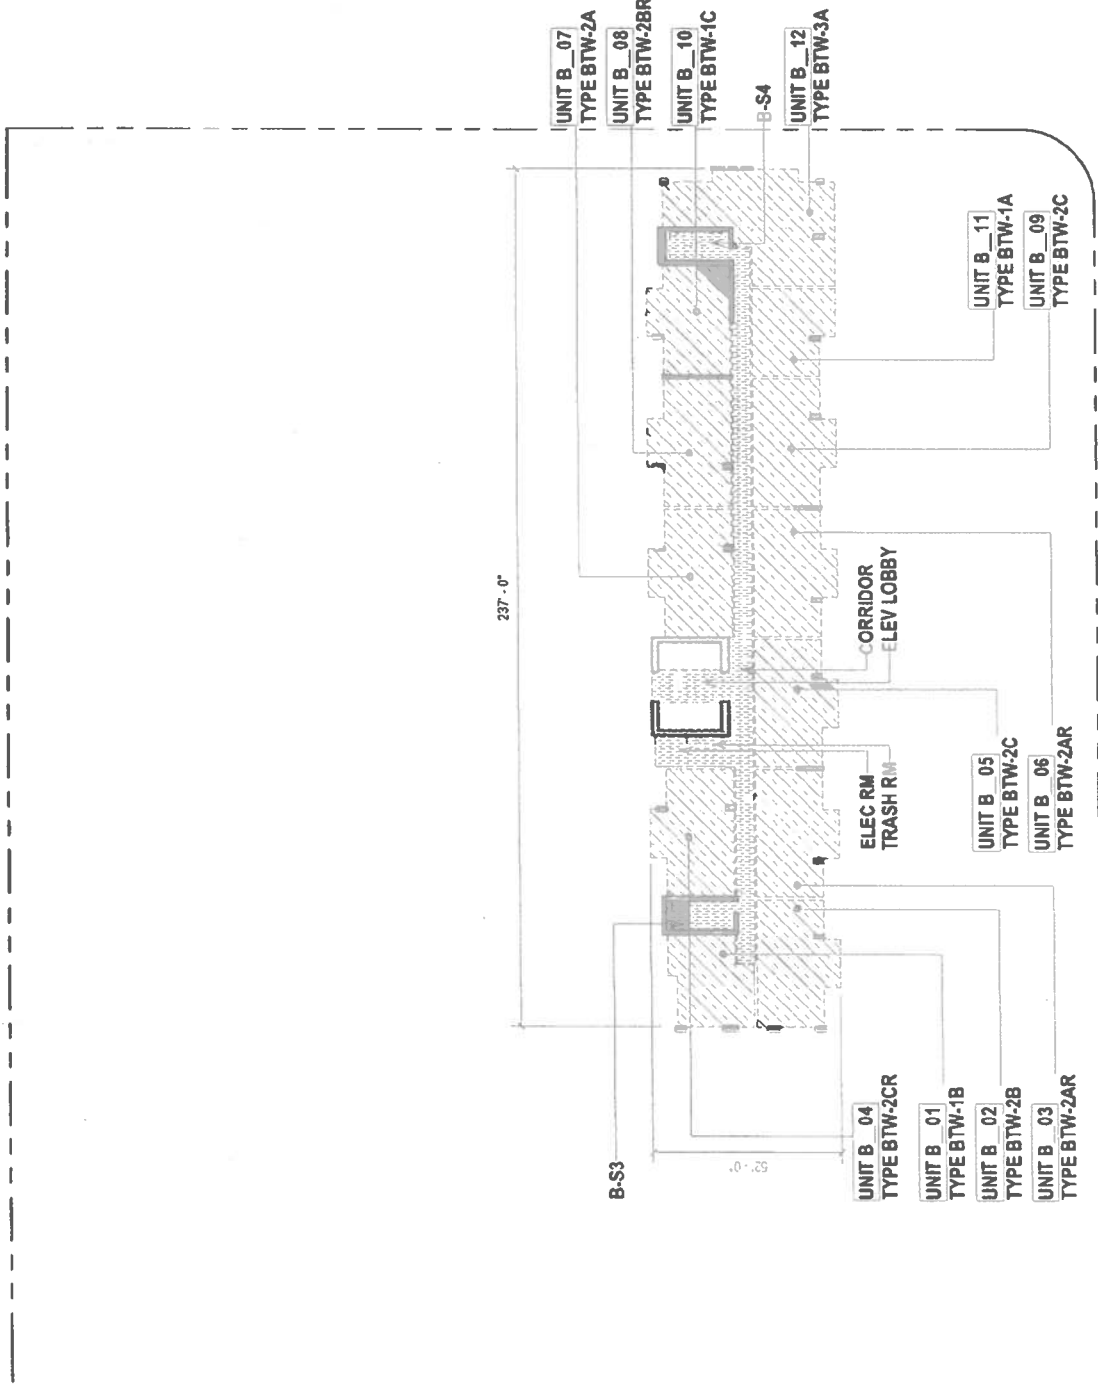


OWNER: KAKAWAO BLOCK C, LLC 1108 ALAKEA STREET HONOLULU, HI 96813	ARCHITECT OF RECORD: BENJAMIN WOO ARCHITECTS 800 KAPOLANI BLVD, SUITE 402B HONOLULU, HAWAII 96813 808 581 8915	KAHUNA	COORDE ALAKA CORAL & KAKAWAO, OAHU, HAWAII 98813 TBR 21054001	NOTE: THIS CONSTRUCTION MAP FOR THE CONDOMINIUM PROJECT, WHICH INCLUDES THE UNIT FLOOR PLANS, COMMON AREA FLOOR PLANS, AND THE BUILDING ELEVATIONS, IS PREPARED IN ACCORDANCE WITH THE REQUIREMENTS OF HAWAIIAN LAWS AND REGULATIONS. THE CONSTRUCTION MAP IS A LEGAL DOCUMENT AND MUST BE USED IN ACCORDANCE WITH THE REQUIREMENTS OF HAWAIIAN LAWS AND REGULATIONS.	BLOG B - LEVEL 12 PLAN (13-32 SIM)	Sheet Number CPR1 - B12
--	--	--------	--	---	---------------------------------------	----------------------------

LEGENDS

LCE (BR) : TOWER B RESIDENTIAL
LIMITED COMMON ELEMENT

----- PROPERTY LINE

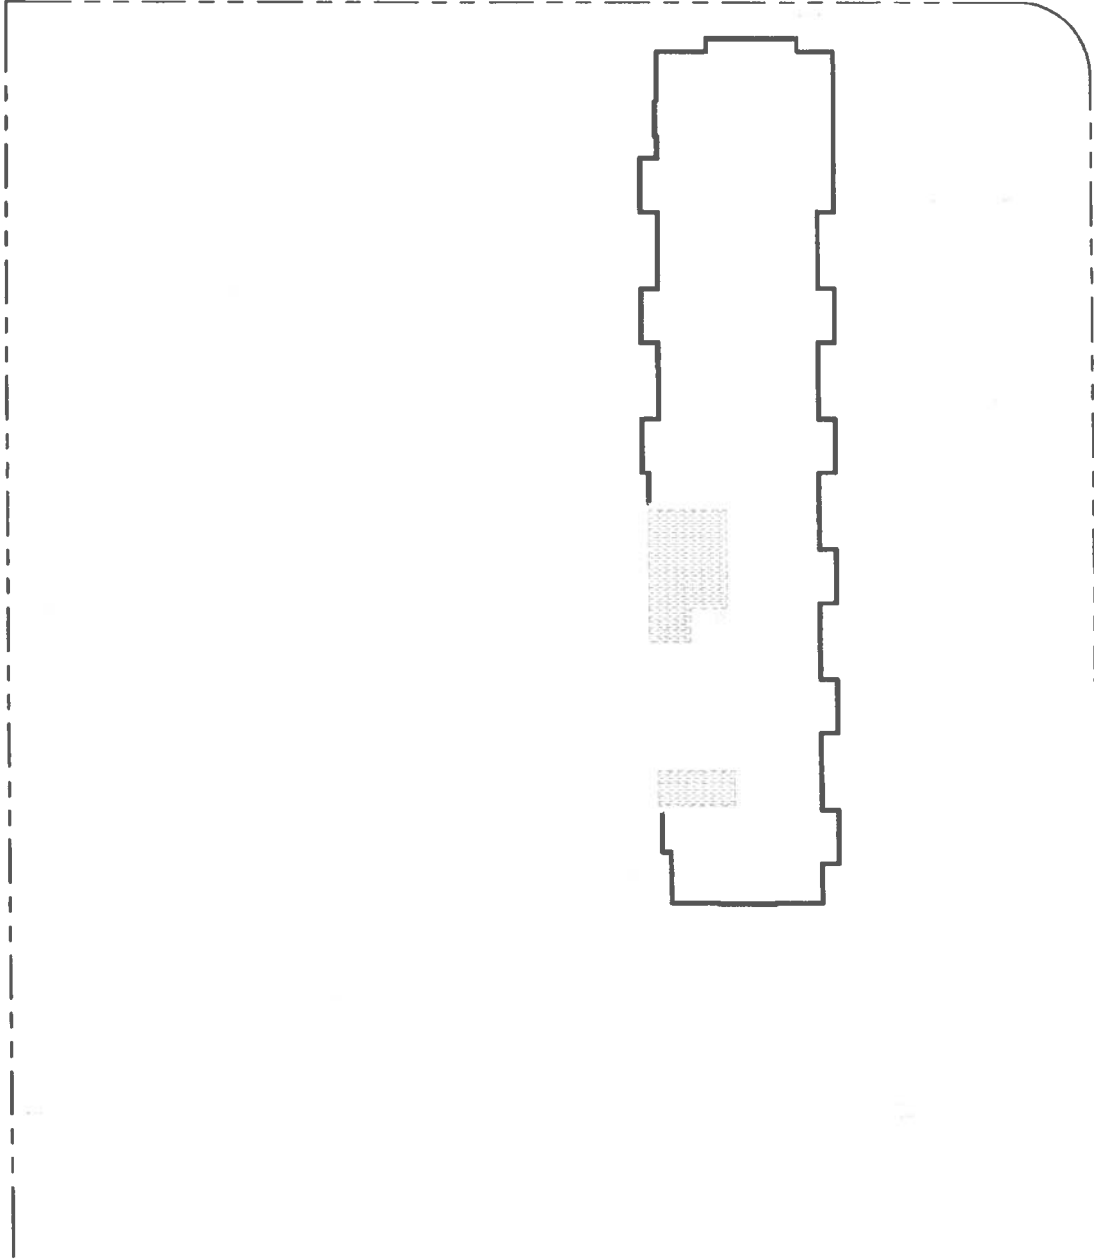

BLDG B - UPPER ROOF PLAN

NOTE: THIS CONFORMANCE MAP FOR THE CONFORMANCE PROJECT, WHICH INCLUDES THE BUILDING, IS INTENDED ONLY TO SHOW THE LAYOUT, LOCATION, UNIT NUMBERS AND DIMENSIONS OF THE BUILDING AND ITS COMPONENTS. IT DOES NOT INCLUDE ANY INFORMATION REGARDING THE BUILDING'S STRUCTURE, MATERIALS, OR OTHER DETAILS. THE BUILDING IS NOT TO BE DELETED, CHANGED, OR OTHERWISE MODIFIED WITHOUT THE WRITTEN CONSENT OF THE ARCHITECT. THE ARCHITECT ASSUMES NO LIABILITY FOR ANY INACCURACIES OR OMISSIONS IN THIS MAP, AND THE USER ACCEPTS ALL RISK OF INACCURACY OR OMISSION.

OWNER: KAHUINA COASTAL & PORTLANDIA, 37 KAHUINA DRIVE, KAHUUNA, HI 96731
TRK 2105001

ARCHITECT OF RECORD: BENJAMIN WOO ARCHITECTS, 100 KAHUUNA STREET, KAHUUNA, HI 96731
PH 808 881 8815

OWNER: KAHUUNA BLOCK C, LLC, 1100 KAHUUNA STREET, KAHUUNA, HI 96731



OWNER: KAHUUNA BLOCK C, LLC, 1100 KAHUUNA STREET, KAHUUNA, HI 96731

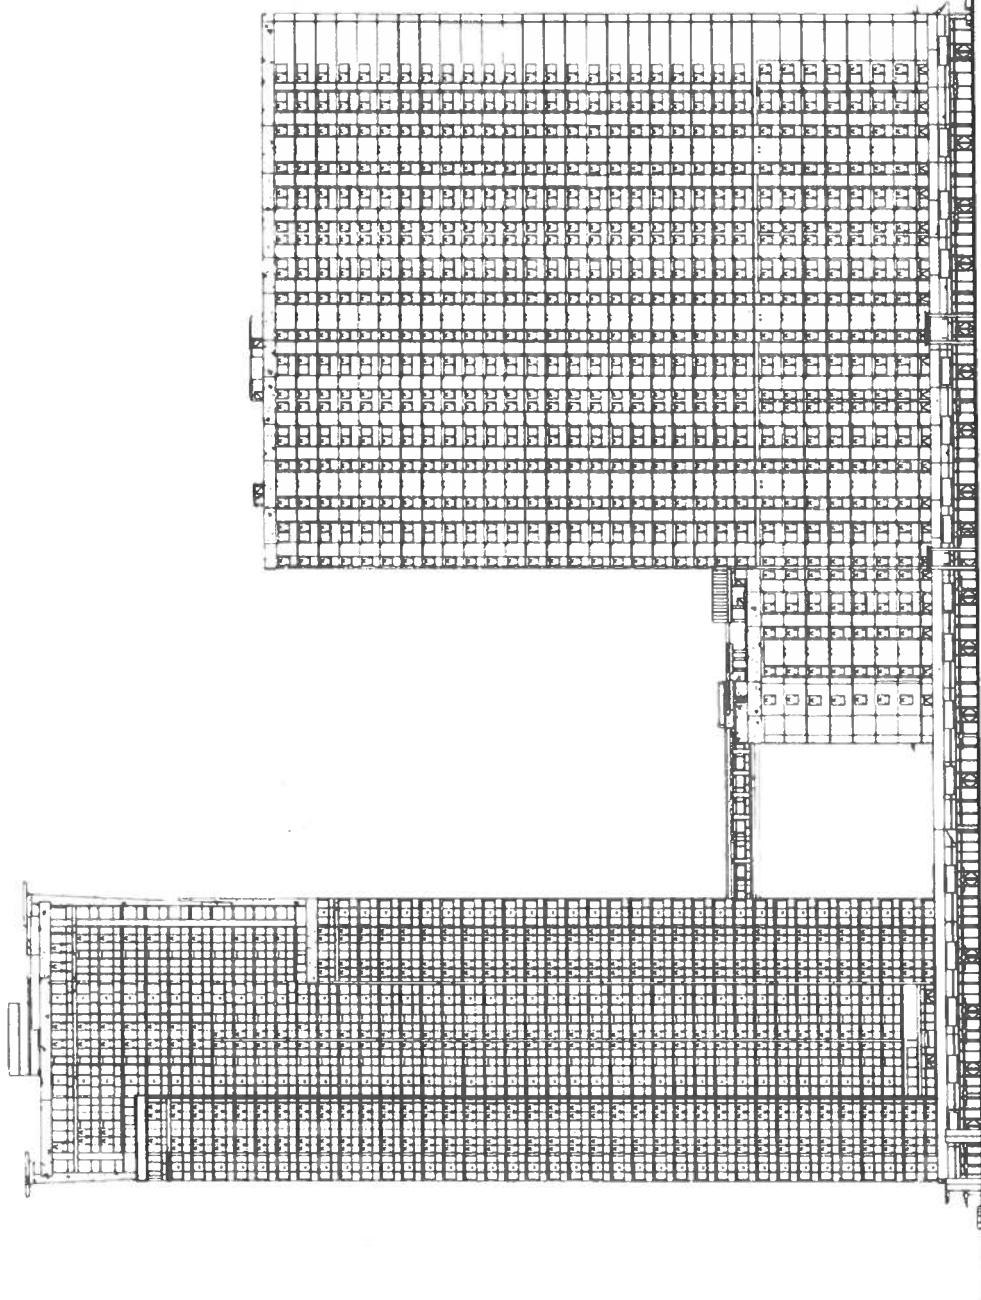

SCALE: 1" = 50'-0"




OWNER: KALAWAO BLOCK C, LLC 1100 ALAKEA STREET, HONOLULU, HI 96813	 ARCHITECT OF RECORD BENJAMIN WOO ARCHITECTS, 600 KAPOLANI BLVD., SUITE 402B HONOLULU, HAWAII 96813 PH: 591-8018	KAHUINA COOKE, ALAN, OGDAL & PARTNERS KALAWAO, OAHU, HAWAII 80813 TMR: 2105451	NOTE: THIS CONSTRUCTION SET FOR THE CONSTRUCTION OF THE BUILDING, WHICH INCLUDES THE FLOOR PLANS, SECTION, ELEVATIONS, AND OTHER INFORMATION REQUIRED BY SECTION 5100, HAWAIIAN ZONING ORDINANCE, AND THE HAWAIIAN BUILDING CODE, SHALL NOT BE USED TO CONSTITUTE REPRESENTATION OR WARRANTY THAT THE WORK SHALL BE DONE IN ACCORDANCE WITH THE CONTRACT DOCUMENTS.
Sheet Number: CPR2 - 201 Date: 2015.10.17	SOUTH ELEVATION		

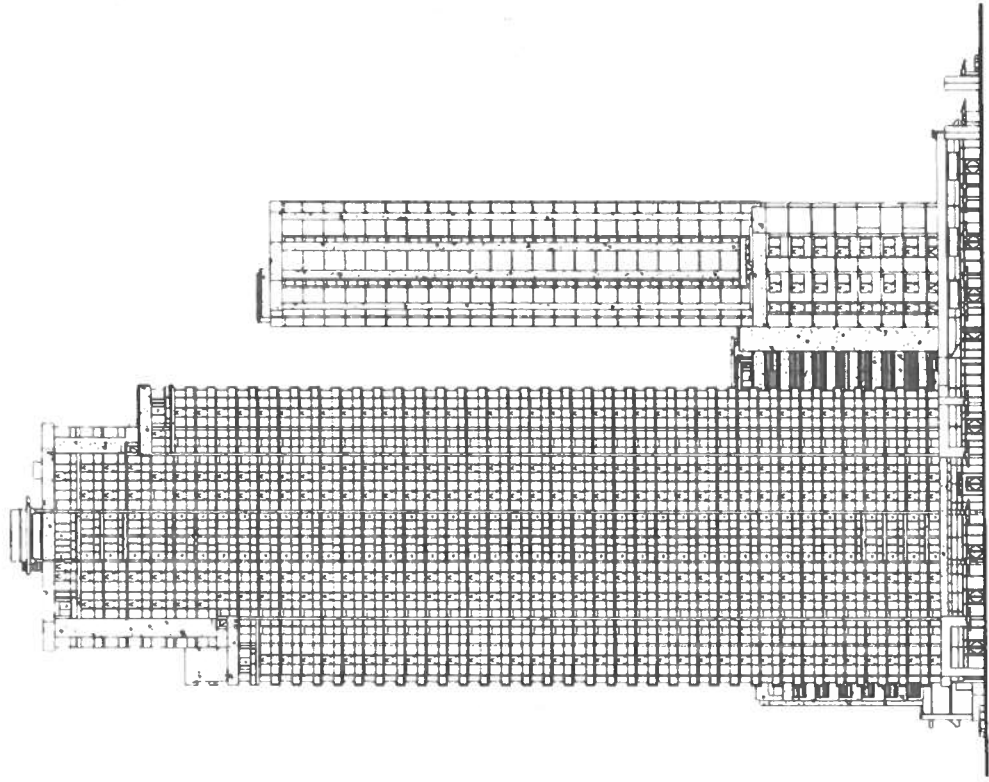

SCALE: 1" = 50'-0"

OWNER: KAYAKO BLOCK C, LLC 1180 ALAHEA STREET, HONOLULU, HI 96813	 ARCHITECT OF RECORD BENJAMIN WOO ARCHITECTS 880 KAPOLANI BLVD., SUITE 402B HONOLULU, HAWAII 96813 808.591.8816	KAHUINA 8813 TRK 2 105601 COOIE, ANAHI, COCAL & PACIFICANA ST KAKAWAO, OAHU, HAWAII	NOTE: THE CORRELATION MAP FOR THE CORRELATION PROJECT, WHICH INCLUDES THE CORRELATION MAP, IS PROVIDED ONLY TO SHOW THE LAYOUT, LOCATION, UNIT NUMBERS AND DIMENSIONS OF UNITS, AND OTHER INFORMATION REQUIRED BY SECTION 20.1.1. IT IS NOT TO BE USED FOR ANY OTHER PURPOSE, AND IT IS NOT TO BE USED TO DETERMINE THE LOCATION OF ANY UNIT OR OR VARIATION THEREOF.	WEST ELEVATION	Sheet Number CPR2 - 202 Date: 2025.10.17
---	--	---	--	-----------------------	---

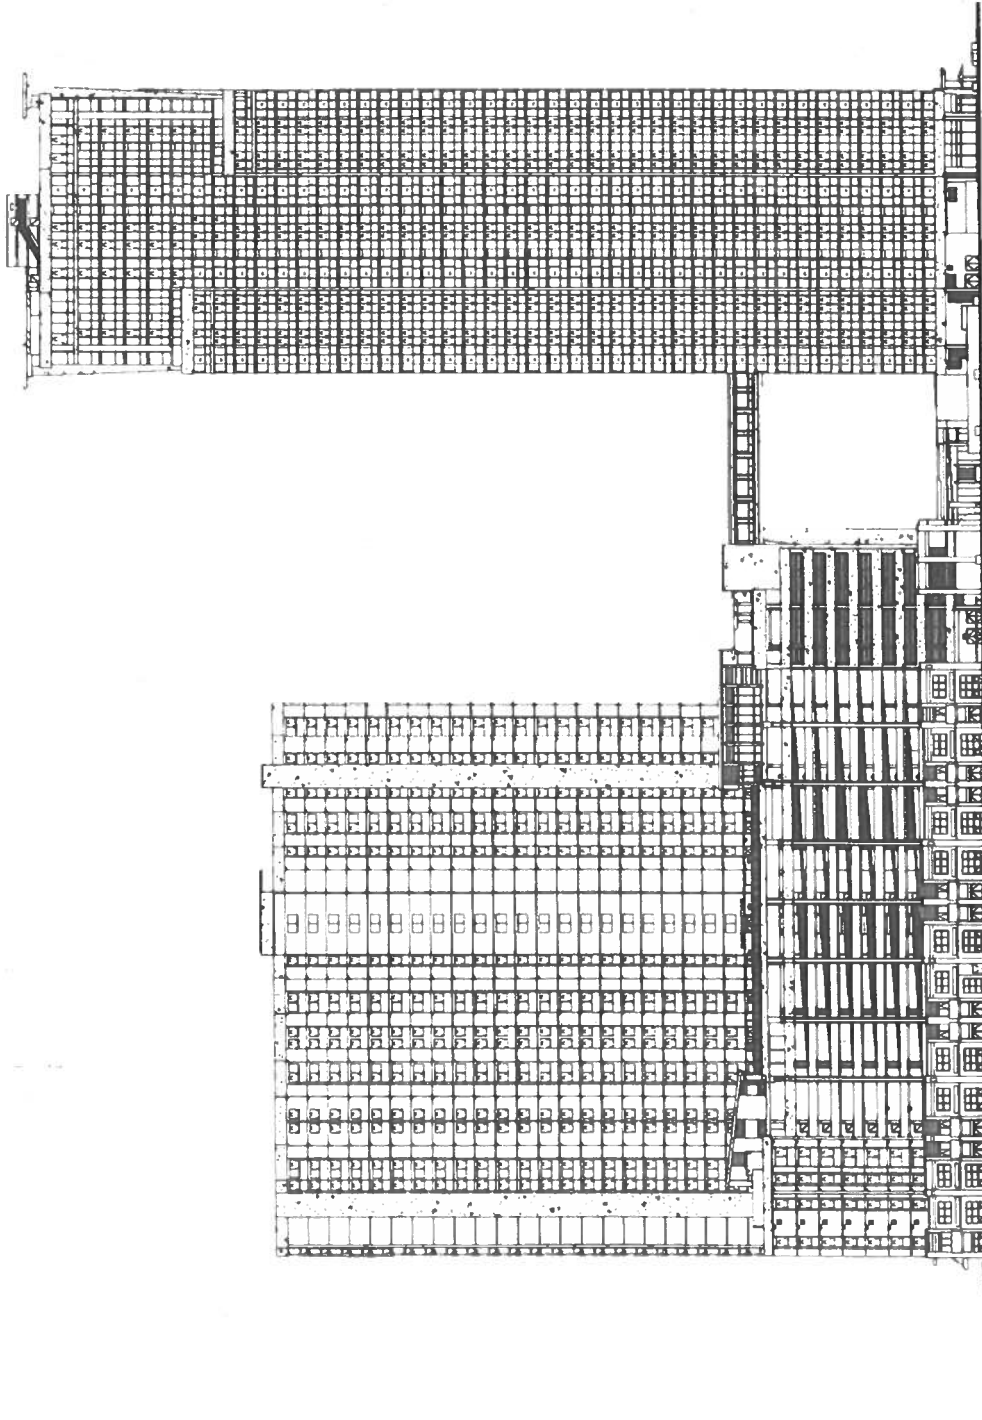

0' 25'-0" 50'-0" 100'-0"
SCALE: 1" = 50'-0"



NORTH ELEVATION

Sheet Number:

CPR2 - 203

Date:


2025.10.17

NOTE: THIS DRAWING IS FOR THE CONSTRUCTION PROJECT. IT DOES NOT INCLUDE ANY WARRANTIES OR REPRESENTATIONS OF ANY KIND. THE ARCHITECT ASSUMES NO LIABILITY FOR ANY ERRORS OR OMISSIONS. THE CLIENT ASSUMES ALL RISK OF INADEQUACY OF THIS DRAWING FOR ANY PURPOSES OTHER THAN REPRESENTATION OF THE PROJECT.

OWNER: KAHUINA
9813
TNR: 71554071

ARCHITECT OF RECORD:
BENJAMIN WOOD ARCHITECTS,
690 KAPOLANI BLVD, SUITE 407B
HONOLULU, HAWAII 96813
RHS 09.14.16

OWNER:
KAKAWO BLOCK C, LLC
1102 ALAKEA STREET,
HONOLULU, HI 96813

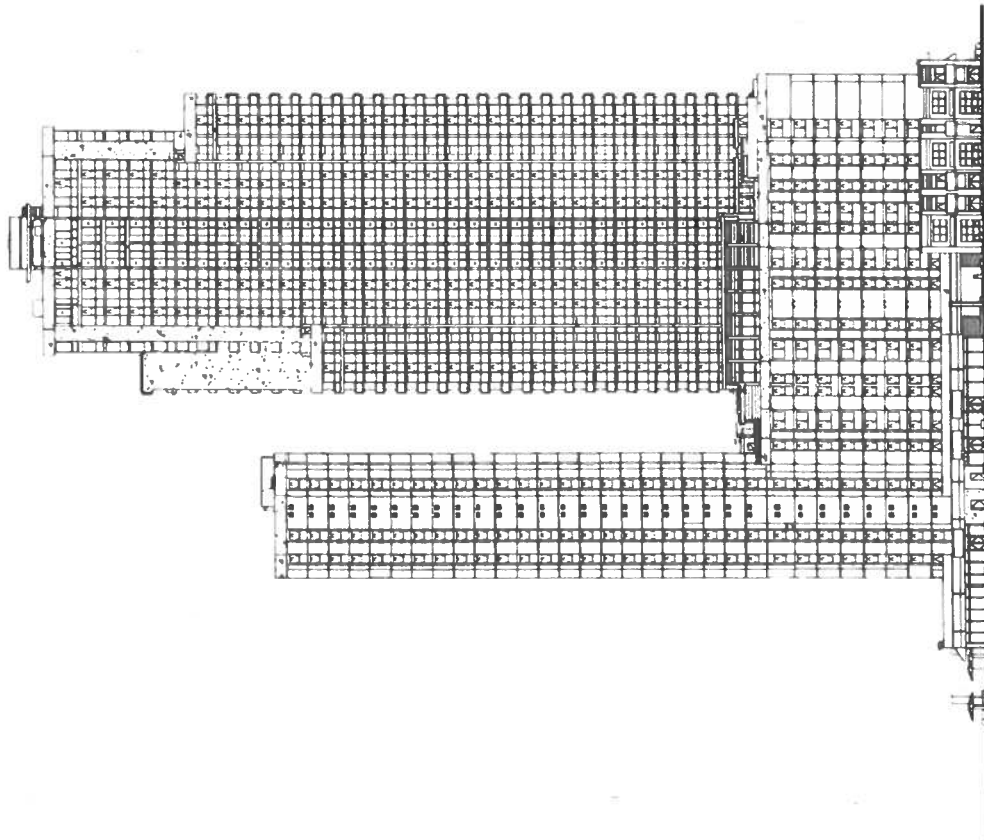

SCALE: 1" = 50'-0"

EAST ELEVATION

Sheet Number:

CPR2 - 204

Q sep.

2025 to 17

NOTE: THIS DRAWING IS FOR THE CONSTRUCTION OF THE PROJECT. IT DOES NOT INCLUDE THE CONSTRUCTION OF THE PROJECT. IT IS INTENDED ONLY TO SHOW THE LAYOUT, LOCATION, UNIT NUMBERS AND DIMENSIONS OF PARTS, AND OTHER INFORMATION REQUIRED FOR THE CONSTRUCTION OF THE PROJECT. IT IS NOT TO BE USED FOR ANY OTHER PURPOSE OR FOR ANY OTHER PROJECT. IT IS NOT TO BE USED FOR ANY OTHER PURPOSE OR FOR ANY OTHER PROJECT.


COOKE, ALVIN, COOKE &
POHUKANA, ST
KAKAWAO, OAHU, HAWAII
94813
TNR, 2154001

KAHUINA

ARCHITECT OF RECORD
SEANAM WOO ARCHITECTS
609 KAPOLANI BLVD, SUITE 428
KOROLU, HAWAII 96813
SEP 19, 2015

OWNER:
KAKAWAO BLOCK C, LLC
1100 ALAKEA STREET,
KOROLU, HI 96813

1-7-7 LCE (RU) : RESIDENTIAL UNIT
L- - - J LIMITED COMMON ELEMENT

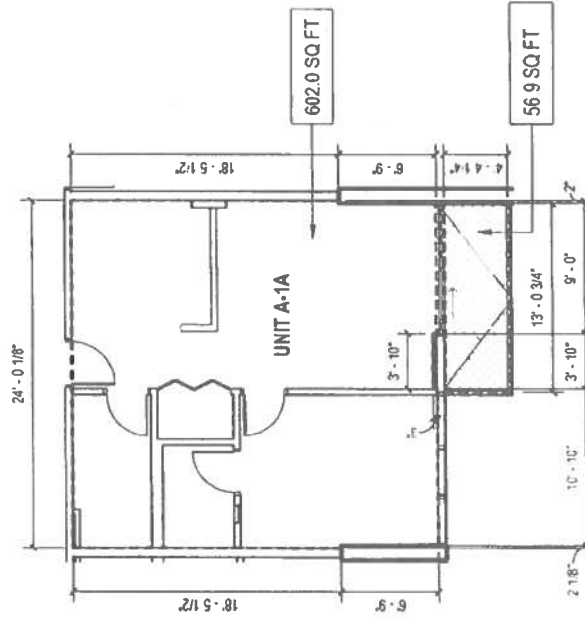

LANAI AREA: 56.9 SQ. FT.




Date _____

OWNER:
KAKA'AO BLOCK C, LLC
1100 ALAKEA STREET,
HONOLULU, HI 96813

LEGENDS

- RU: RESIDENTIAL UNIT
- LCE (RU): RESIDENTIAL UNIT
- LIMITED COMMON ELEMENT

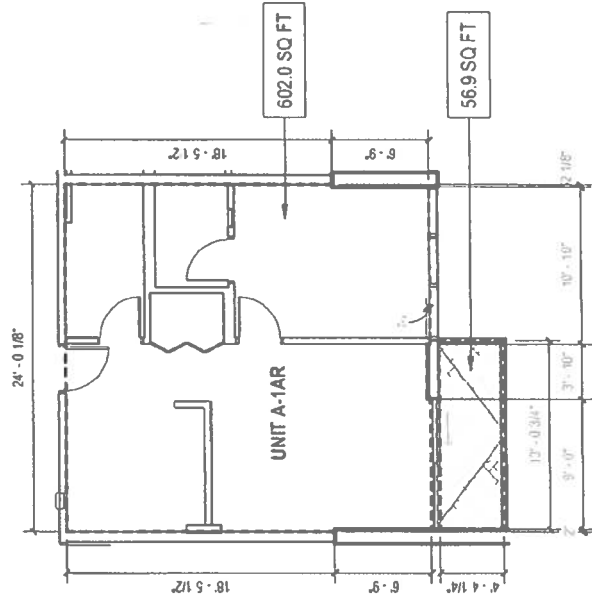

RESIDENTIAL UNIT A-1AR
LIVING AREA 602.0 SQ FT
LANAI AREA 56.9 SQ FT



Sheet Number
CPR3 - A02
Date
2025.10.17

RESIDENTIAL UNIT A-1AR

NOTE:
THIS DOCUMENT IS FOR THE CONSTRUCTION OF THE UNIT. IT IS NOT TO BE USED FOR ANY OTHER PURPOSE. THE DESIGNER IS NOT RESPONSIBLE FOR THE ACCURACY OF THE INFORMATION PROVIDED HEREIN. THE USER SHALL BE RESPONSIBLE FOR THE ACCURACY OF THE INFORMATION PROVIDED HEREIN. THE DESIGNER IS NOT RESPONSIBLE FOR THE ACCURACY OF THE INFORMATION PROVIDED HEREIN. THE USER SHALL BE RESPONSIBLE FOR THE ACCURACY OF THE INFORMATION PROVIDED HEREIN.


OWNER: KAHUNA
KAHUNA
KAKAWAO OAHU, HAWAII
96813
TEL: 215-5691

ARCHITECT OF RECORD:
BENJAMIN WOOD ARCHITECTS
805 KAPOLANI BLVD SUITE 400
HONOLULU, HAWAII 96813
TEL: 521-1815

OWNER:
KAKAWAO BLOCK C, LLC
1100 ALAKEA STREET,
HONOLULU, HI 96813

LEGENDS

- RU: RESIDENTIAL UNIT
- LCE (RU) : RESIDENTIAL UNIT LIMITED COMMON ELEMENT

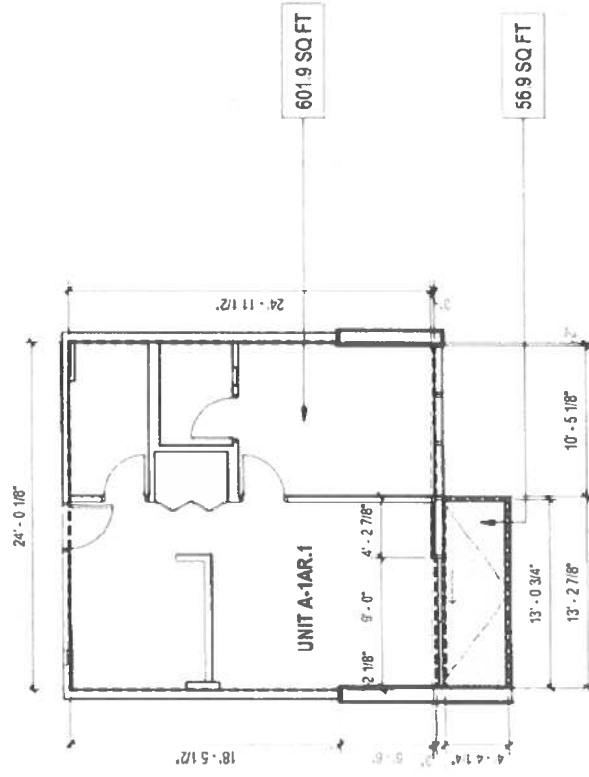


RESIDENTIAL UNIT A-1AR.1
LIVING AREA 601.9 SQ FT
LANA / AREA 56.9 SQ FT



OWNER KAKAWANO BLOCK C, LLC 1190 ALAKEA STREET HONOLULU, HI 96813	ARCHITECT OF RECORD BENJAMIN WOO ARCHITECTS 808 KAPOLANI BLVD SUITE 402B HONOLULU, HAWAII 96813 508.581.8816	KAHUINA COOKE ALANI COBIAL & PO BOX 1040 ST KAKAWANO OAHU HAWAII 96813 TBM 21054001	NOTE: THIS CONSTRUCTION MAP FOR THE CONDOMINIUM PROJECT, WHICH INCLUDES THE CONDOMINIUM UNIT, IS INTENDED ONLY TO SHOW THE LAYOUT, LOCATION, UNIT NUMBERS AND DIMENSIONS OF THE UNIT, AND OTHER INFORMATION REQUIRED BY SECTION 450-10, HAWAIIAN LAND USE AND NATURAL RESOURCES CODE. IT DOES NOT CONSTITUTE A GUARANTEE OF THE ACCURACY OF THE INFORMATION OR WARRANTIES WHATSOEVER.	RESIDENTIAL UNIT A-1AR.1 Sheet Number CPR3 - A02.1 Date 2025.10.17
--	--	--	---	--

[] RU: RESIDENTIAL UNIT
F---7 LCE (RU) : RESIDENTIAL UNIT
L---J LIMITED COMMON ELEMENT

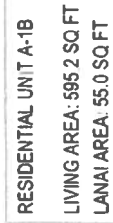

RESIDENTIAL UNIT A-1B

Sheet Number

CPR3 - A03

Date

NOTE: The Condorcet map for the Condorcet project which includes this sheet is intended only to show the layout location, unit numbering and dimensions of sheet A and other information required by Section 514633. It may be used statutorily as intended and is not intended and shall not be deemed to contain any representation or warranty whatsoever.

COOKE, ALAHI, CORAL &
POHUKA'INA ST
KAKA'AKO OAHU HAWAII
96813
TMK 21054001


KAHUINA

ARCHITECT OF RECORD
BENJAMIN WOO ARCHITECTS
600 KAPOLANI BLVD SUITE 402B
HONOLULU HAWAII 96813
202 591 0616

OWNER
KAKA'KO BLOCK C, LLC
1100 ALAKEA STREET,
HONOLULU, HI 96813

LEGENDS

- [---] RU: RESIDENTIAL UNIT
- [---] LCE (RU) : RESIDENTIAL UNIT LIMITED COMMON ELEMENT

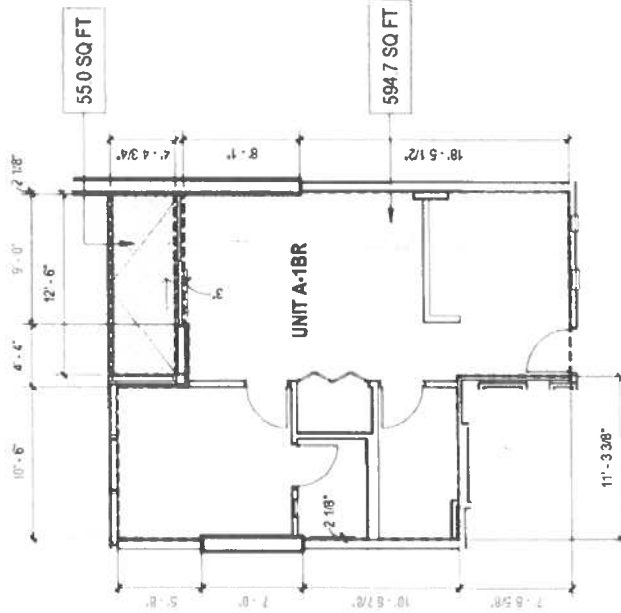

RESIDENTIAL UNIT A-1BR
LIVING AREA: 594.7 SQ FT
LANAI AREA: 55.0 SQ FT



RESIDENTIAL UNIT A-1BR
Sheet Number
CPR3 - A04
Date
2025 10 17

NOTE: THIS DOCUMENT IS A PRELIMINARY MAP FOR THE CONVEYANCE OF THE PROJECT. ANY CHANGES TO THE MAP OR THIS DOCUMENT SHALL BE MADE ONLY TO SHOW THE LAYOUT OF THE UNIT. THE MAP AND THIS DOCUMENT SHALL BE USED ONLY TO SHOW THE LAYOUT OF THE UNIT.

COOKE, ALAN, COOKE &
POHUKAUA ST
KAKAIAKO, OAHU, HAWAII
98113
TRK 2195691

KAHUNA

ARCHITECT OF RECORD
BENJAMIN WOO ARCHITECTS
800 KAPOLANI BLVD SUITE 4025
HONOLULU, HAWAII 96811
808 591 1811




OWNER
KAKAIAKO BLOCK C, LLC
1165 ALAKA STREET,
HONOLULU, HI 96813

LEGENDS

RU: RESIDENTIAL UNIT

T- - - - LCE (RU) : RESIDENTIAL UNIT
 L- - - - LIMITED COMMON ELEMENT

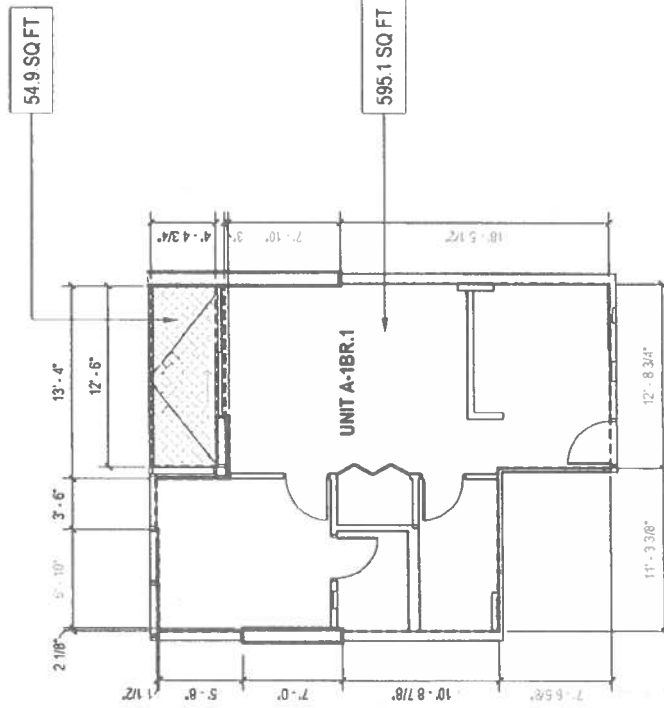

RESIDENTIAL UNIT A-1BR.1

LIVING AREA: 595.1 SQ FT

LANAI AREA 54.9 SQ FT



SCALE: 1/8" = 1'-0"

RESIDENTIAL UNIT A-1BR.1

Sheet Number

CPR3 - A04.1

0410
2025 10 17

NOTE: THIS CONDO CLASSIFICATION FOR THE CONDO CLASSIFICATION PROJECT WHICH INCLUDES THIS SHEET IS INTENDED ONLY TO SHOW THE LOT OUT LOCATION, WITHIN NUMBERS AND DIMENSIONS OF UNITS AND TO SHOW THE LOT OUT LOCATION (BY SET FOR THESE CONDO CLASSIFICATION PROJECTS) AND IS NOT INTENDED TO BE USED FOR ANY OTHER PURPOSES. NO WARRANTIES OR GUARANTEES WHATSOEVER ARE MADE BY THE ARCHITECT.

COOKE ALAHI CORAL &
POHUKA'INA ST
KAKA'AKO OAHU, HAWAII
96813
T80K 21054001

KAHUNA


ARCHITECT OF RECORD
 BENJAMIN WOOD ARCHITECTS
 606 KAPOLANI BLVD SUITE 422B
 HONOLULU HAWAII 96813
 808 531 8616

OWNER:
KAKA'AO BLOCK C, LLC
1100 ALAKEA STREET,
HONOLULU, HI 96813

LEGENDS

[---] RU: RESIDENTIAL UNIT

[---] LCE (RU): RESIDENTIAL UNIT
[---] LIMITED COMMON ELEMENT

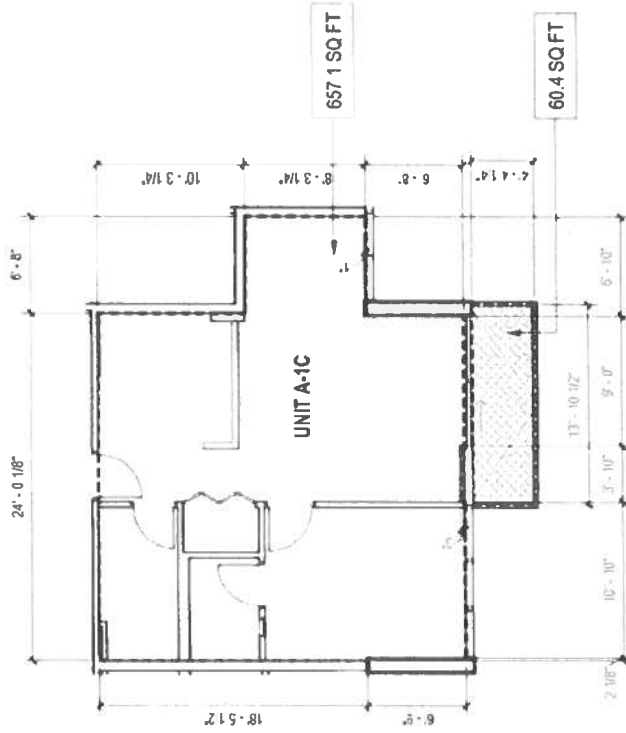

RESIDENTIAL UNIT A-1C
LIVING AREA 657.1 SQ FT
LANA AREA 60.4 SQ FT



Sheet Number
CPR3 - A05

RESIDENTIAL UNIT A-1C

Date
2025 10 17

NOTE:
THE CONSTRUCTION OF THIS CONDOMINIUM PROJECT, INCLUDING THE
CONSTRUCTION OF THE COMMON AREAS, SHALL BE IN ACCORDANCE WITH THE
HAWAIIAN CONDOMINIUM ACT, CHAPTER 665, HRS, AND ANY OTHER APPLICABLE
LAWS, RULES, AND REGULATIONS. THE ARCHITECT SHALL BE RESPONSIBLE FOR
OBTAINING ALL NECESSARY PERMITS AND APPROVALS FROM THE
APPROPRIATE AGENCIES AND OFFICIALS.


OWNER: KAHUINA
KAKAIAO, OAHU, HAWAII
98113
TEL: 21954401

ARCHITECT OF RECORD
BENJAMIN WOO ARCHITECTS
800 KAPOLANI BLVD SUITE 402B
HONOLULU, HAWAII 96813
800 291 8818

OWNER:
KAKAIAO BLOCK C, LLC
1100 ALAKEA STREET,
HONOLULU, HI 96813

LEGENDS

- [---] RU: RESIDENTIAL UNIT
[---] LCE (RU) : RESIDENTIAL UNIT
[---] LIMITED COMMON ELEMENT

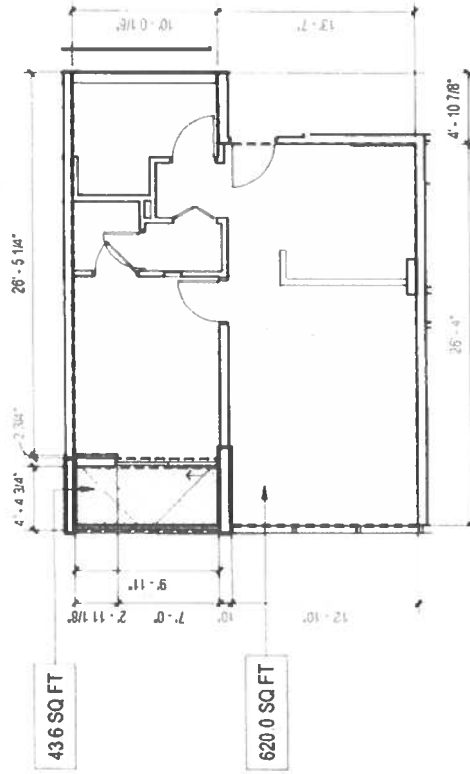

RESIDENTIAL UNIT A-1D
LIVING AREA 620.0 SQ FT
LANA AREA 436.0 SQ FT



RESIDENTIAL UNIT A-1D
Date: 2025.10.17
Sheet Number: CPR3 - A06

NOTE: THE CONSTRUCTION AND USE OF THIS DOCUMENT IS SUBJECT TO THE FOLLOWING CONDITIONS: THE USER SHALL BE RESPONSIBLE FOR OBTAINING ALL NECESSARY PERMITS AND APPROVALS FROM THE APPROPRIATE AGENCIES. THE USER SHALL BE RESPONSIBLE FOR OBTAINING ALL NECESSARY INFORMATION REGARDING THE EXISTING CONDITIONS OF THE SITE AND THE SURROUNDING AREA. 

OWNER: KAHUNA
8813
TNR 21054001

ARCHITECT OF RECORD: SEJAMEN WOO ARCHITECTS
608 KAPOLANI BLVD SUITE 402B
HONOLULU, HAWAII 96813


OWNER: KAHUNA
8813
TNR 21054001



OWNER: KAHUNA
8813
TNR 21054001

LEGENDS

- [---] RU: RESIDENTIAL UNIT
- [---] LCE (RU): RESIDENTIAL UNIT LIMITED COMMON ELEMENT

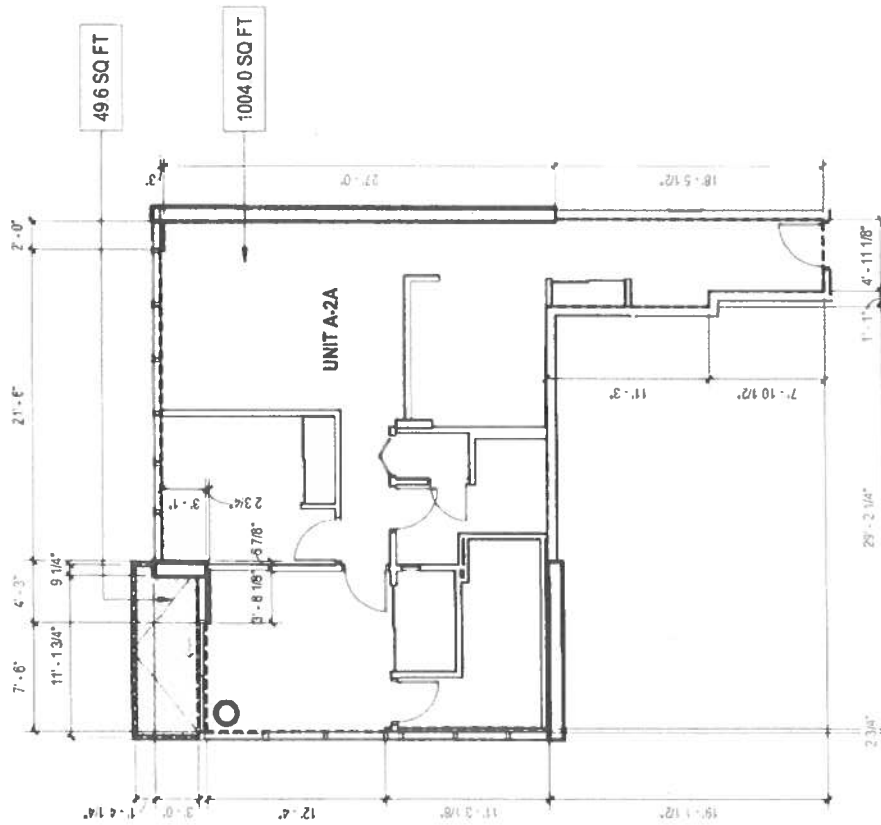

RESIDENTIAL UNIT A-2A
LIVING AREA 49.6 SQ FT
LANAI AREA 49.6 SQ FT



Sheet Number
CPR3 - A08
Date
2025 10 17

RESIDENTIAL UNIT A-2A
NOTE: THE CONSTRUCTION MAP FOR THIS CASE SUBMITTAL REQUESTS "WARRANTY" MAPS. THE CONSTRUCTION MAP IS INTENDED ONLY TO SHOW THE LAYOUT, LOCATION, UNIT NUMBERS AND DIMENSIONS OF UNITS, AND OTHER INFORMATION REQUIRED BY THE CITY OF HONOLULU. IT IS NOT A WARRANTY OF ANY KIND, AND IT DOES NOT REPRESENT A GUARANTEE OF ANY KIND. IT IS NOT BE USED FOR ANY OTHER PURPOSES.

OWNER: KAKAWAO BLOCK C, LLC
1100 ALAKEA STREET,
HONOLULU, HI 96813

ARCHITECT OF RECORD: BENJAMIN WOO ARCHITECTS
800 KAPOLANI BLVD SUITE 402B
HONOLULU, HAWAII 96813


ENGINEER: GEORGE ALANI, CORRAL & ASSOCIATES
KAKAWAO, OAHU, HAWAII
96813
T.B.K. 21952001

KAHUNA

LEGENDS

[] RU: RESIDENTIAL UNIT

----- LCE (RU) : RESIDENTIAL UNIT
----- LIMITED COMMON ELEMENT

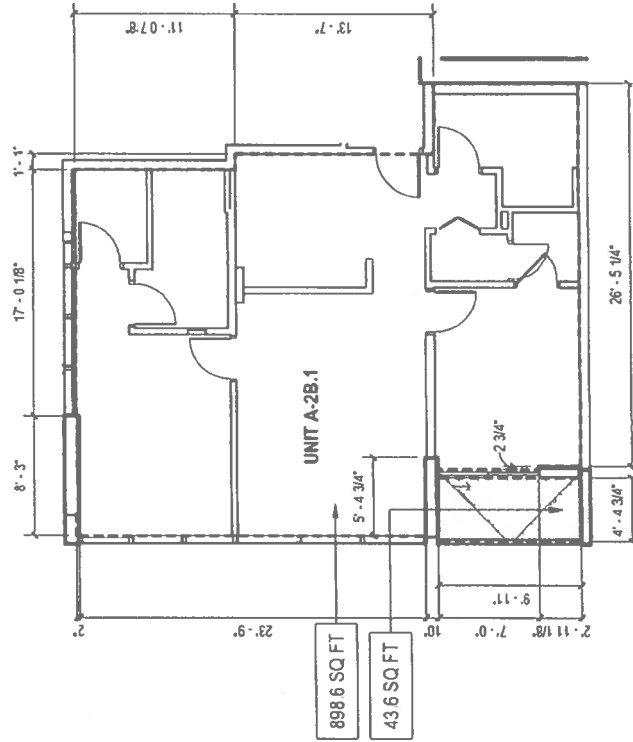

RESIDENTIAL UNIT A-2B.1

LIVING AREA: 898.6 SQ FT

LANAI AREA: 43.6 SQ FT



RESIDENTIAL UNIT A-2B.1

Sheet Number

CPR3 - A10.1

Date
2025 10 17

NOTE: THE COVID ORIGINAL MAP FOR THE COVID ORIGINAL PROJECT WHICH INCLUDES THIS SHEET IS INTENDED ONLY TO SHOW THE LAY OUT OF THE COVID ORIGINAL NUMBERS AND DIMENSIONS. IT IS NOT TO BE USED FOR ANY OTHER PURPOSES OR FOR ANY OTHER SECTION. 


DOCKE, AWAHI, CORAL &
POHUKAANA ST
KAKA'AKO, OAHU, HAWAII
96813
TNR 21054001

KAHUINA


ARCHITECT OF RECORD
BENJAMIN WOO ARCHITECTS
600 KAPOLANI BLVD SUITE 402B
HONOLULU HAWAII 96813
808 591 0616

OWNER
KAKA'AKO BLOCK C, LLC
1100 ALAKEA STREET
HONOLULU HI 96813

7- - - LCE (RU) : RESIDENTIAL UNIT
L- - - J LIMITED COMMON ELEMENT

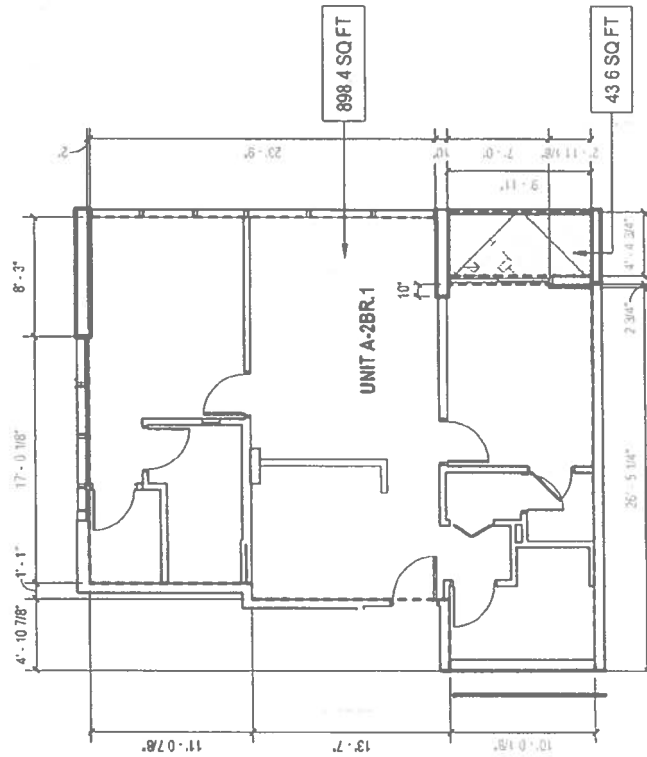

RESIDENTIAL UNIT A-2BR.1
LIVING AREA: 898.4 SQ FT
LANAI AREA: 43.6 SQ FT

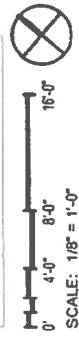

RESIDENTIAL UNIT A-2BR.1

RESIDENTIAL UNIT A-2BR.1	Sheet Number
	CPR3 - A11.1

NOTE: THE CONDENSER UNIT FOR THE CONDENSER PROJECT WHICH INCLUDES THIS SHEET IS DESIGNED ONLY TO SHOW THE UNIT LOCATION, UNIT NUMBER, AND DIMENSIONS OF UNITS, AND OTHER INFORMATION REQUIRED BY SECTION 5140-31, MAJOR REVEAL STATUTES, AS AMENDED, AND IS NOT INTENDED AND SHALL NOT BE DEEMED TO CONTAIN ANY REPRESENTATION OR WARRANTY WHATSOEVER.

COOKE, AJAH, CORAL &
POHUKANA ST
KAKA'AKO OAHU, HAWAII
96813
TMK 21054001

KAHUINA


ARCHITECT OF RECORD
BENJAMIN WOO ARCHITECTS
600 KAPOLANI BLVD SUITE 402B
HONOLULU HAWAII 96813
208 551 0616

OWNER:
KAKA'ANO BLOCK C, LLC
1100 ALAKEA STREET,
HONOLULU, HI 96813

LEGENDS

[---] RU: RESIDENTIAL UNIT

[---] LCE (RU): RESIDENTIAL UNIT
[---] LIMITED COMMON ELEMENT

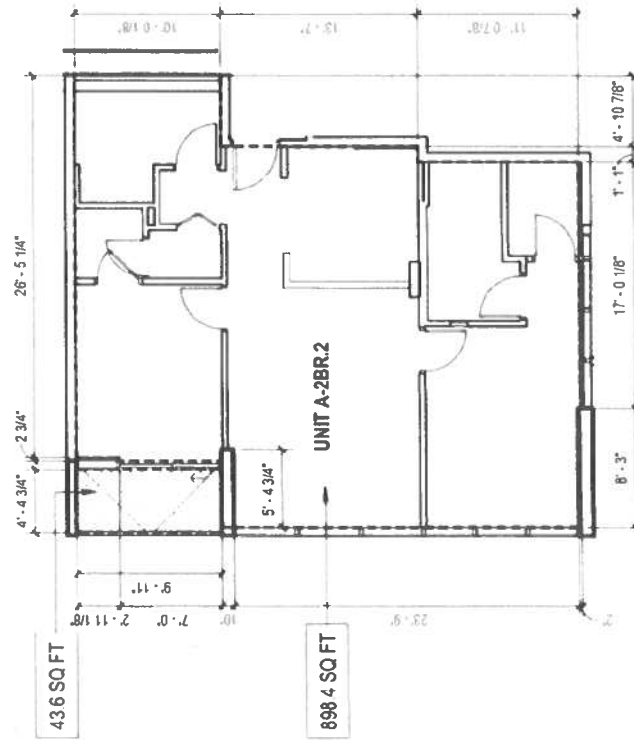

RESIDENTIAL UNIT A-2BR.2
LIVING AREA 898.4 SQ FT
LANA AREA 43.6 SQ FT



OWNER	ARCHITECT OF RECORD	KAHUINA	NOTE	Sheet Number
KAKAWAO BLOCK C, LLC 1109 ALAKEA STREET HONOLULU, HI 96813	BEJAMIN WOO ARCHITECTS 800 KAPOLANI BLVD SUITE 4020 HONOLULU, HAWAII 96813 808.591.8616	COOPER ALAN COOK & POULUANA ST KAKAWAO OAHU HAWAII 96813 TBR 2156001	NOTE: CONSULT WITH THE CONDOMINIUM PROJECT ARCHITECT FOR THE UNIT'S LOCATION. THE UNIT'S LOCATION IS SUBJECT TO THE LAYOUT, LOCATION, UNIT NUMBER AND DIMENSIONS OF UNITS, AND OTHER INFORMATION REQUIRED BY THE CONDOMINIUM PROJECT ARCHITECT. CPR3 - A11.2
			Date 2025.10.17	

RU: RESIDENTIAL UNIT

LCE (RU) : RESIDENTIAL UNIT
LIMITED COMMON ELEMENT



RESIDENTIAL UNIT A-2BR.3

Date
2025 13 17

Sheet Number
CPR3 - A11.3

NOTE: The Condensable Map for the Condensable Product, which includes this sheet, is intended only to show the layout, location, unit number and dimensions of units, and other information required by Section 5103-32. Actual recorded statistics as required and is not intended and shall not be deemed to contain any representation or warranty whatsoever.

COOKE, AUAHI, CORAL &
POHUKAUNA ST
KAKA'AKO, OAHU, HAWAII
96813
TNRK 21054001

KAHUINA


ARCHITECT OF RECORD
BENJAMIN WOO ARCHITECTS
600 KAPOLANI BLVD SUITE 422B
HONOLULU HAWAII 96813
808 521 8816

OWNER:
KAKA'AO BLOCK C, LLC
1100 ALAKEA STREET,
HONOLULU, HI 96813

LEGENDS

RU: RESIDENTIAL UNIT

F---7 LCE (RU) : RESIDENTIAL UNIT
 L---J LIMITED COMMON ELEMENT

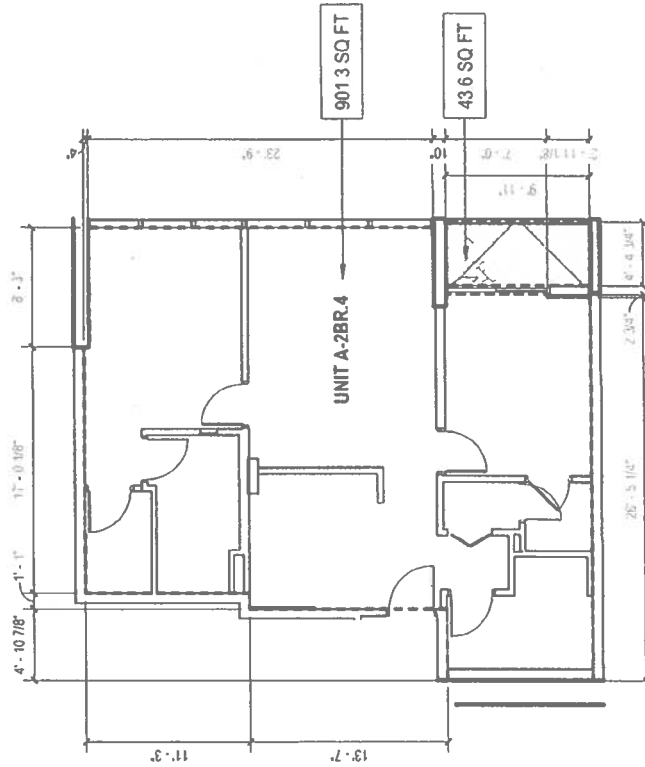

RESIDENTIAL UNIT A-2BR.4
LIVING AREA 901.3 SQ FT
LANA AREA 43.6 SQ FT



RESIDENTIAL UNIT A-2BR.4

Sheet Number

CPR3 - A11.4

Date: 2025 10 17

NOTE: THE CONDOMINIUM MAP FOR THE CONDOMINIUM PROJECT, WHICH INCLUDES THIS SILENT, IS HELD ONLY TO SHOW THE LAYOUT, LOCATION, UNIT NUMBERS AND DISPOSITIONS OF UNITS, AND OTHER INFORMATION REQUIRED BY SECTION 54B-3.1, HAWAII REVISED STATUTES, AS AMENDED, AND IS NOT INTENDED AND SHALL NOT BE HELD TO, CONTAIN ANY REPRESENTATION OR WARRANTY WHATSOEVER.


COOKE ALJAH, CORAL &
POHUKAINA ST
KAKA'AKO OAHU HAWAII
96813
TMK 21054001

KAHUINA

ARCHITECT OF RECORD
BENJAMIN WOO ARCHITECTS
600 KAPOLANI BLVD SUITE 402B
HONOLULU, HAWAII 96813
808 521-5515

LEGENDS

- RU: RESIDENTIAL UNIT
- LCE (RU): RESIDENTIAL UNIT LIMITED COMMON ELEMENT

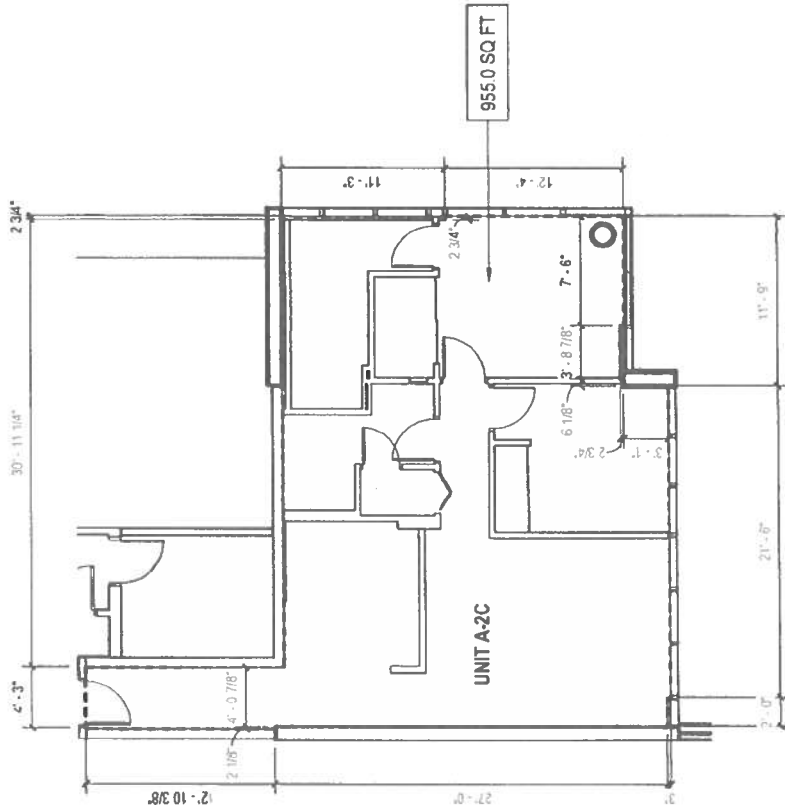

RESIDENTIAL UNIT A-2C
LIVING AREA 955.0 SQ FT



Sheet Number	Residential Unit A-2C
CPR3 - A12	
DATE	2025 10 17

NOTE: CONSTRUCTION AND FOR THE CONSTRUCTION PROJECT, THE CONSTRUCTION SHALL BE IN ACCORDANCE WITH THE LATEST EDITIONS OF THE BUILDING CODES AND OTHER APPLICABLE REGULATIONS. THE ARCHITECT IS NOT RESPONSIBLE FOR THE CONSTRUCTION OF THE PROJECT. 

COOPER, ALAN, CORAL & PARTNERS
PO BOX 1000
KAPAHULU, HAWAII 96761
TEL: 808-261-1111
FAX: 808-261-1112


KAHUNA

ARCHITECT OF RECORD
BEAUMON WOO ARCHITECTS
808 KAPOLANI BLVD., STE 4025
HONOLULU, HAWAII 96813
TEL: 808-551-0816

OWNER:
KAKAWAO BLOCK C, LLC
1100 ALAKEA STREET,
HONOLULU, HI 96813

LEGENDS

- [---] RU: RESIDENTIAL UNIT
- [---] LCE (RU): RESIDENTIAL UNIT LIMITED COMMON ELEMENT

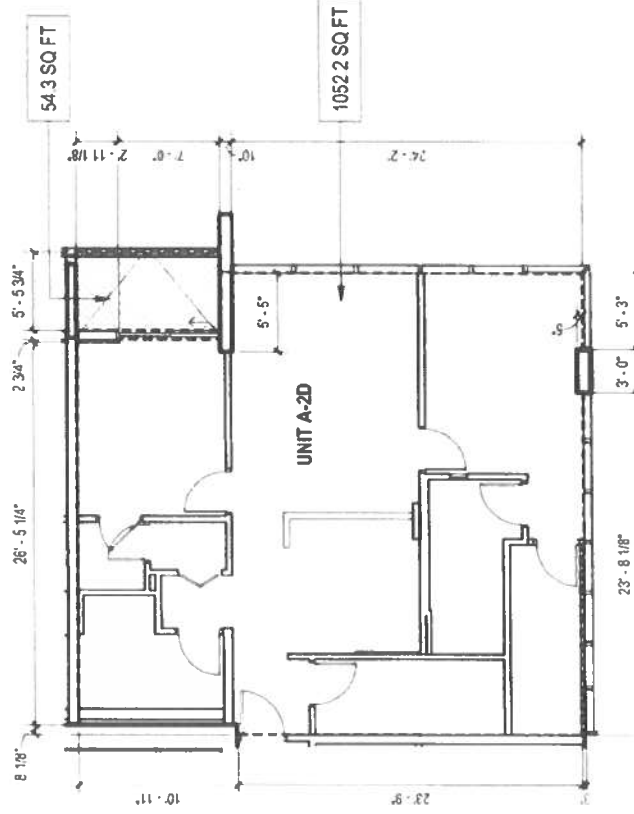


RESIDENTIAL UNIT A-2D
LIVING AREA 1052.2 SQ FT
LANA AREA 54.3 SQ FT



OWNER KAKA'IAO BLOCK C, LLC 1100 ALAKA STREET HONOLULU, HI 96813	ARCHITECT OF RECORD BENJAMIN WOO ARCHITECTS 600 KAPOLANI BLVD, SUITE 4025 HONOLULU, HAWAII 96813 808.591.0816	KHAUNA COOKE ALAN, COBALT & POHUKANA ST KAKA'IAO OAHU HAWAII 96813 TNR 2154421	NOTE: THIS DOCUMENT IS FOR THE CONDOMINIUM PROJECT. WHICH INCLUDES THE LAYOUT OF THE UNIT. THIS SHEET IS INTENDED ONLY TO SHOW THE LAYOUT LOCATION UNIT. MEASUREMENTS AND DIMENSIONS OF UNITS, AND OTHER INFORMATION REQUIRED FOR THE CONDOMINIUM PROJECT. THIS SHEET IS NOT INTENDED TO BE USED FOR ANY OTHER PURPOSE. NO WARRANTY WHATSOEVER.	Sheet Number CPR3 - A13
---	---	---	---	----------------------------

LEGENDS

- [---] RU: RESIDENTIAL UNIT
- [---] LCE (RU) : RESIDENTIAL UNIT LIMITED COMMON ELEMENT

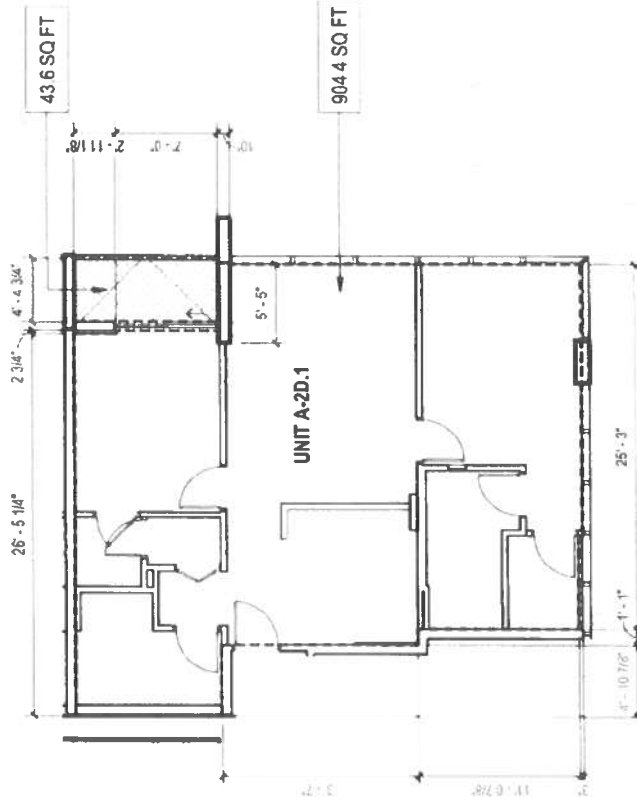

RESIDENTIAL UNIT A-2D.1
LIVING AREA 904.4 SQ FT
LANAI AREA 43.6 SQ FT



Sheet Number
CPR3 - A13.1
Date
2025.10.17

RESIDENTIAL UNIT A-2D.1

NOTE: THIS IS A PRELIMINARY MAP FOR THE CONDOMINIUM PROJECT, WHICH INCLUDES THE LIVING AREA, LANAI, AND OTHER INFORMATION. THIS SHEET IS INTENDED ONLY TO SHOW THE LAYOUT, LOCATION, UNIT NUMBERS AND DIMENSIONS OF UNIT A-2D.1 AND OTHER INFORMATION. IT IS NOT INTENDED TO BE USED FOR CONSTRUCTION OR ANY OTHER PURPOSE. NO WARRANTY IS MADE BY THE ARCHITECT FOR THE ACCURACY OF THE INFORMATION PROVIDED HEREON.

COOKE ALAN CORAL &
POHUKAUNA ST
KAKAIAWA OAHU HAWAII
96813
TEL: 219-5601


KAHUINA

ARCHITECT OF RECORD
BENJAMIN WOOD ARCHITECTS
800 KAPAHULU STREET SUITE 402B
HONOLULU HAWAII 96813
808 591 6616

OWNER:
KAKAIAWA BLOCK C, LLC
1100 ALAKA STREET
HONOLULU, HI 96813

LEGENDS

- [---] RU: RESIDENTIAL UNIT
- [---] LCE (RU): RESIDENTIAL UNIT
- [---] LIMITED COMMON ELEMENT

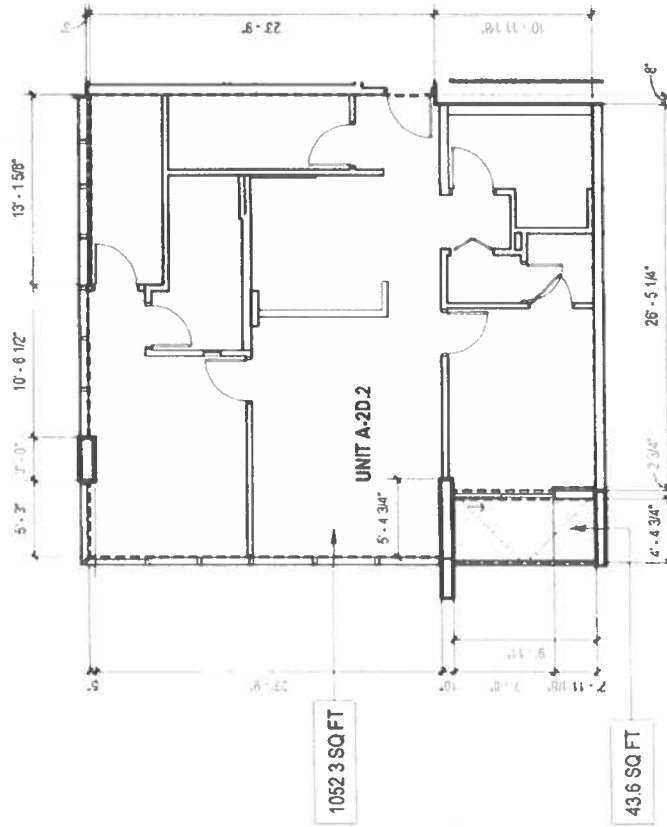


RESIDENTIAL UNIT A-2D.2
LIVING AREA 1052.3 SQ FT
LANAI AREA 43.6 SQ FT



OWNER: KAKAYMO BLOCK C, LLC 1180 ALAKA STREET, HONOLULU, HI 96813	ARCHITECT OF RECORD: BENJAMIN WOOD ARCHITECTS 1180 ALAKA STREET, SUITE 802B HONOLULU, HAWAII 96813 808.581.8816	KAHUINA	COOKE ALAHI, CORAL & POHUKAUNA ST KAKAYMO OAHU, HAWAII 96813 TEL: 21654071	NOT TO BE USED FOR ANY OTHER PROJECT. THIS SHEET IS INTENDED ONLY TO SHOW THE LAYOUT OF THE UNIT. THE UNIT IS NOT TO BE USED FOR ANY OTHER PURPOSE. RESIDENTIAL UNIT A-2D.2	Sheet Number CPR3 - A13.2 Date 2015 09 17
--	---	---------	--	---	-------------------------	--

LEGENDS

- RU: RESIDENTIAL UNIT
- LCE (RU): RESIDENTIAL UNIT LIMITED COMMON ELEMENT

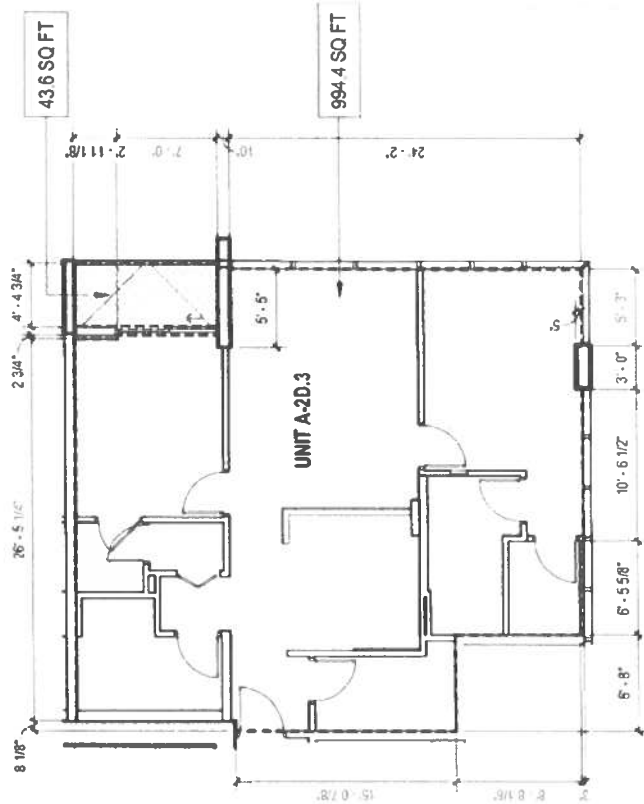


RESIDENTIAL UNIT A-2D.3
LIVING AREA 99.4 SQ FT
LANAI AREA 43.6 SQ FT



OWNER: KAKAWAO BLOCK C, LLC 1190 ALAKEA STREET, HONOLULU, HI 96813	ARCHITECT OF RECORD: BENJAMIN WOO ARCHITECTS 600 KAPOLANI BLVD SUITE 402B HONOLULU, HAWAII 96813 SEN SEN WTS	OWNER: KAHUINA KAKAWAO OAHU, HAWAII 98413 TEL: 21054091	NOTE: THE COMPOUND MAP FOR THE COMPOUND PROJECT, WHICH INCLUDES THE UNIT, IS A PRELIMINARY MAP. IT IS NOT A FINAL MAP. IT IS SUBJECT TO THE REVIEW AND APPROVAL OF THE HAWAIIAN LAND COMMISSION AND THE DEPARTMENT OF LAND AND NATURAL RESOURCES. BY THE TERMS OF THE LICENSE, THE LICENSEE AGREES TO PROVIDE A COMPOUND MAP FOR THE COMPOUND PROJECT.	RESIDENTIAL UNIT A-2D.3 Sheet Number CPR3 - A13.3 Date 2025 10 17
---	---	--	---	--

LEGENDS

- [---] RU: RESIDENTIAL UNIT
- [---] LCE (RU): RESIDENTIAL UNIT LIMITED COMMON ELEMENT

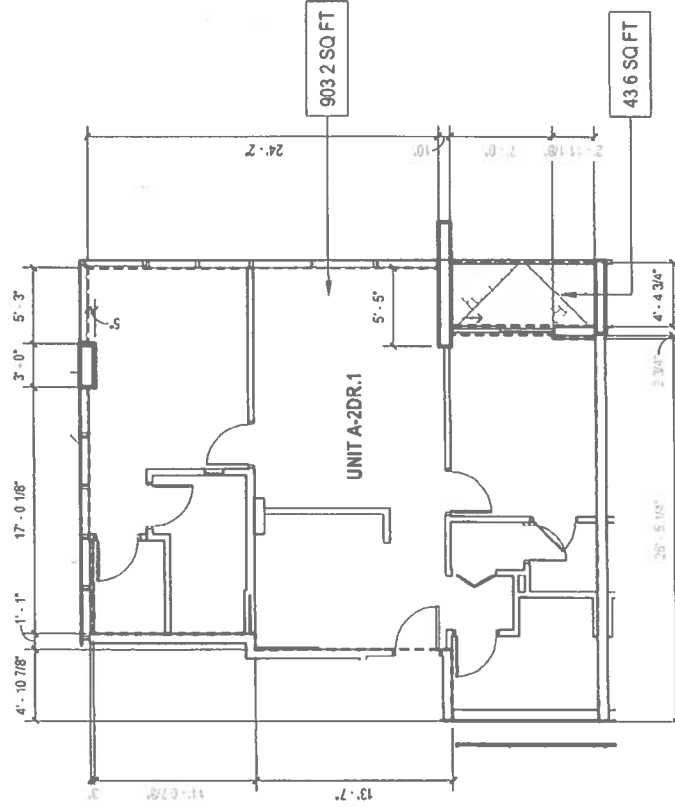

RESIDENTIAL UNIT A-2DR.1
LIVING AREA 903.2 SQ FT
LANAI AREA 43.6 SQ FT



RESIDENTIAL UNIT A-2DR.1	
Sheet Number	CPR3 - A14.1
Date	2025 10 17

NOTE:
THIS CONSTRUCTION SET FOR THE CONSTRUCTION PROJECT. THESE DIMENSIONS AND LOCATIONS ARE FOR INFORMATION ONLY. ANY CHANGES TO THE CONSTRUCTION SET MUST BE APPROVED BY THE ARCHITECT. THE ARCHITECT IS NOT RESPONSIBLE FOR ANY ERRORS OR OMISSIONS IN THIS CONSTRUCTION SET. THE ARCHITECT'S OFFICE SHALL NOT BE HELD RESPONSIBLE FOR ANY ERRORS OR OMISSIONS IN THIS CONSTRUCTION SET. THE ARCHITECT'S OFFICE SHALL NOT BE HELD RESPONSIBLE FOR ANY ERRORS OR OMISSIONS IN THIS CONSTRUCTION SET.

COOKE ALAN COBAL &
PUNAHANA ST
KALANAO OAHU HAWAII
96813
TEL: 21554001

KAHUNA

ARCHITECT OF RECORD
BEJAMIN WOO ARCHITECTS
600 KAPOLANI BLVD SUITE 426
HONOLULU, HAWAII 96813
808 591 8816




OWNER:
KALANAO BLOCK C, LLC
1100 ALAKEA STREET,
HONOLULU, HI 96813

LEGENDS

[] RU: RESIDENTIAL UNIT

----- LCE (RU) : RESIDENTIAL UNIT
----- LIMITED COMMON ELEMENT

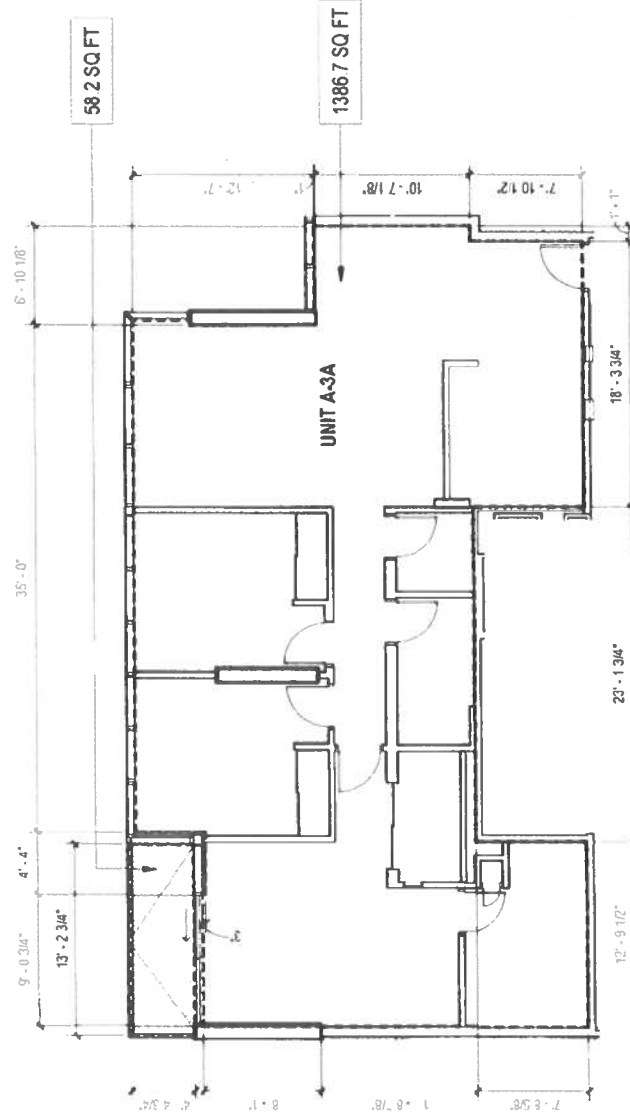

RESIDENTIAL UNIT A-3A

LIVING AREA: 1386.7 SQ FT

LANAI AREA: 58.2 SQ FT



RESIDENTIAL UNIT A-3A

Sheet Number: 1000000

CPR3 - A15

Date 2025 10 17

[illegible]


COOKE, ALAN L. CORAL &
POHUKAUA ST
KAKAIAO, OAHU, HAWAII
96813
TMO: 21054001

ARCHITECT OF RECORD
 BENJAMIN WOO ARCHITECTS
 608 KAPOLANI BLVD SUITE 4028
 HONOLULU HAWAII 96813
 808 531 6516


OWNER:
KAKA'AO BLOCK C, LLC
1100 ALAKEA STREET,
HONOLULU, HI 96813

LEGENDS

- [---] RU: RESIDENTIAL UNIT
- [---] LCE (RU): RESIDENTIAL UNIT LIMITED COMMON ELEMENT

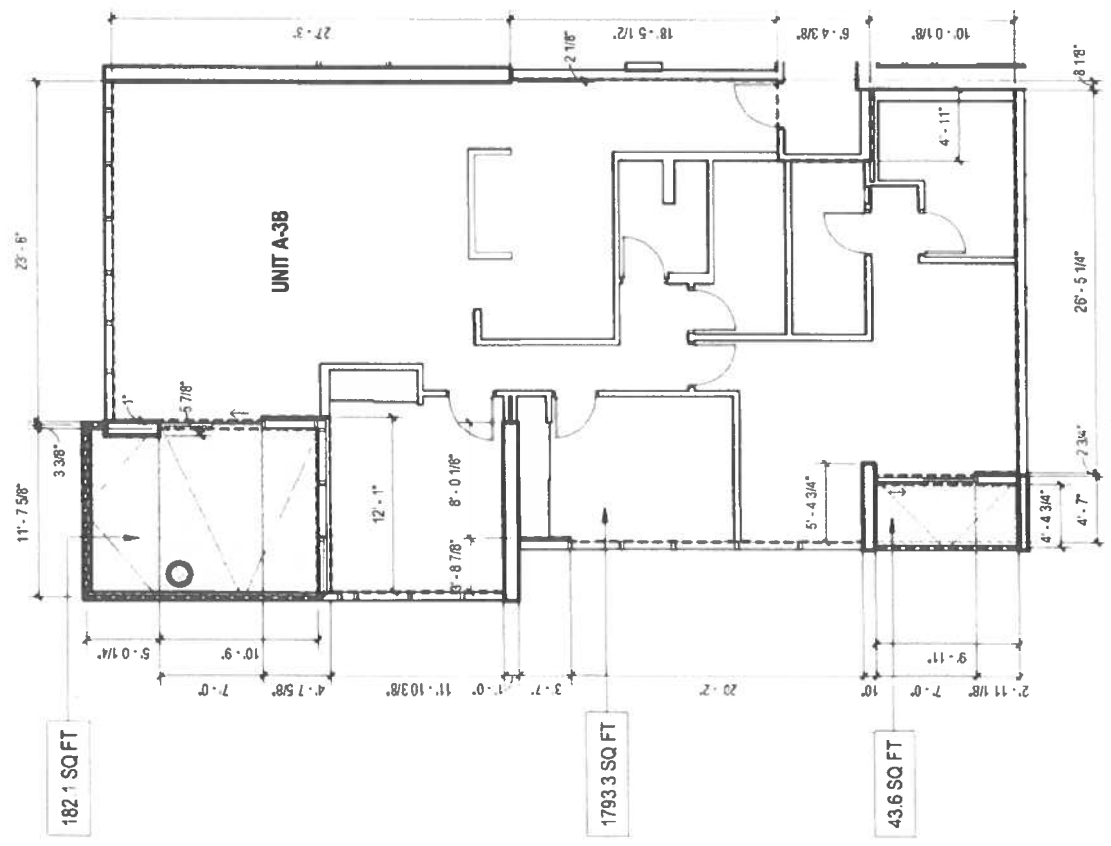

RESIDENTIAL UNIT A-3B
 LIVING AREA 1793.3 SQ FT
 LANA AREA 225.7 SQ FT

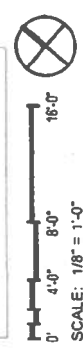

RESIDENTIAL UNIT A-3B

Sheet Number
 CPR3 - A16

NOTE: THE CONSTRUCTION AND FINISHES OF THE LIVING AREA, KITCHEN, BATH, AND LANA ARE SUBJECT TO THE DISCRETION OF THE ARCHITECT. THE ARCHITECT SHALL BE RESPONSIBLE FOR THE LAYOUT, LOCATION, AND FINISHES OF THE LIVING AREA, KITCHEN, BATH, AND LANA. THE ARCHITECT SHALL NOT BE RESPONSIBLE FOR THE FINISHES OF THE LIVING AREA, KITCHEN, BATH, AND LANA. THE ARCHITECT SHALL NOT BE RESPONSIBLE FOR THE FINISHES OF THE LIVING AREA, KITCHEN, BATH, AND LANA.


OWNER: KAHUNA
 1100 ALAKA STREET, HONOLULU, HI 96813

ARCHITECT OF RECORD: BENJAMIN WOO ARCHITECTS
 600 KAPOLANI BLVD, SUITE 402B, HONOLULU, HI 96813

OWNER: KAHUNA BLOCK C, LLC
 1100 ALAKA STREET, HONOLULU, HI 96813

LEGENDS

- [---] RU: RESIDENTIAL UNIT
- [---] LCE (RU): RESIDENTIAL UNIT LIMITED COMMON ELEMENT

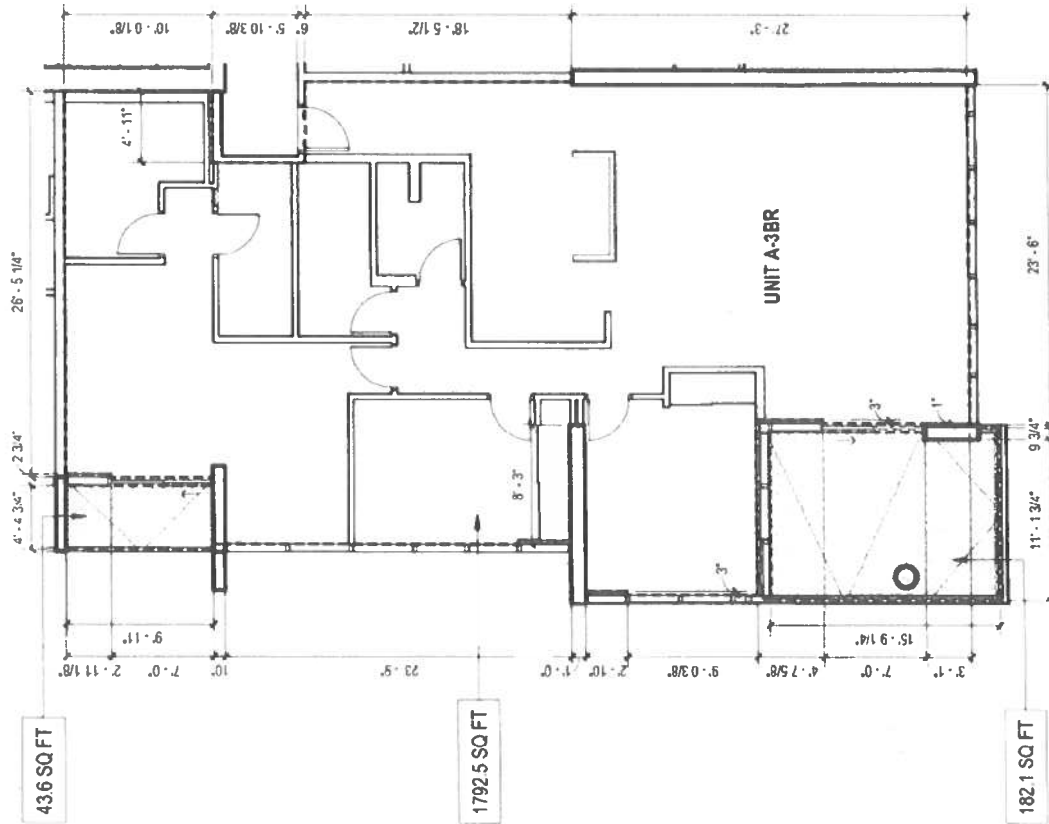

RESIDENTIAL UNIT A-3BR
LIVING AREA: 1792.5 SQ FT
LANAI AREA: 225.7 SQ FT



NOTE:
THE CONDOMINIUM MAP FOR THE CONDOMINIUM PROJECT WHICH INCLUDES
THIS FLOOR PLAN IS A PART OF THE RECORDS OF THE DEPARTMENT OF
LAND AND NATURAL RESOURCES, STATE OF HAWAII. THE CONDOMINIUM
MAPS AND DECLARATIONS OF UNIT, AND OTHER INFORMATION REQUIRED
BY SECTION 14631, HAWAIIAN REVENUE CODE, AS AMENDED, SHALL BE
FILED WITH THE DEPARTMENT OF LAND AND NATURAL RESOURCES
OR MAINTAINED BY THE DEVELOPER.

COOPER, ALAN CORAL &
KAKAWAO, OAHU, HAWAII
98113
TAK 21954001

KAHUNA

ARCHITECT OF RECORD
BENJAMIN WOO ARCHITECTS
800 KAPOLANI BLVD SUITE 402B
HONOLULU, HAWAII 96813
808 581 8816

OWNER
KAKAWAO BLOCK C, LLC
1100 ALAKA STREET
HONOLULU, HI 96813

RESIDENTIAL UNIT A-3BR

Sheet Number

CPR3 - A17

Date

2025 10 17

The floor plan for Unit A-3C is a complex layout with multiple rooms and corridors. The overall dimensions are 20'-3 1/2" wide by 61'-2" deep. The plan includes a large central living area, a kitchen, a dining area, a bathroom, and several bedrooms. The total area is 1985.4 SQ FT. The plan also shows a small entrance area with a door and a small room labeled 'D'. The dimensions are provided in feet and inches, and the area is given in square feet.

Overall Dimensions: 20'-3 1/2" (width) x 61'-2" (depth)

Room Dimensions (approximate):

- Living Area: 19'-10" x 11'-5 1/2"
- Kitchen: 10'-9" x 10'-9"
- Dining Area: 9'-1 1/2" x 9'-1 1/2"
- Bathroom: 5'-2 7/8" x 7'-3 1/2"
- Bedroom 1: 11'-5 1/2" x 11'-5 1/2"
- Bedroom 2: 10'-9" x 10'-9"
- Bedroom 3: 9'-1 1/2" x 9'-1 1/2"
- Bedroom 4: 9'-1 1/2" x 9'-1 1/2"
Area Calculations:

- Overall Area: 1985.4 SQ FT
- Living Area: 898 SQ FT
- Bedroom Area: 674 SQ FT

RU: RESIDENTIAL UNIT
LCE (RU) : RESIDENTIAL UNIT
LIMITED COMMON ELEMENT

RESIDENTIAL UNIT A-3C
LIVING AREA: 1985.4 SQ FT
LANAI AREA: 157.2 SQ FT



RESIDENTIAL UNIT A-3C

Date
2025 10 17

Sheet Number
CPR3 - A18

[illegible]


COOKE ALUHI CORAL &
POKUKA NA ST
KAKA'AO OAHU HAWAII
96813
TMM 21054081

KAHUINA

ARCHITECT OF RECORD
BENJAMIN WOO ARCHITECTS
600 KAPOLANI BLVD SUITE 4020
HONOLULU, HAWAII 96813
508 531 6616

OWNER:
KAKA'AO BLOCK C, LLC
1100 ALAKEA STREET,
HONOLULU, HI 96813

1-7 LCE (RU) : RESIDENTIAL UNIT
 1-8 J LIMITED COMMON ELEMENT

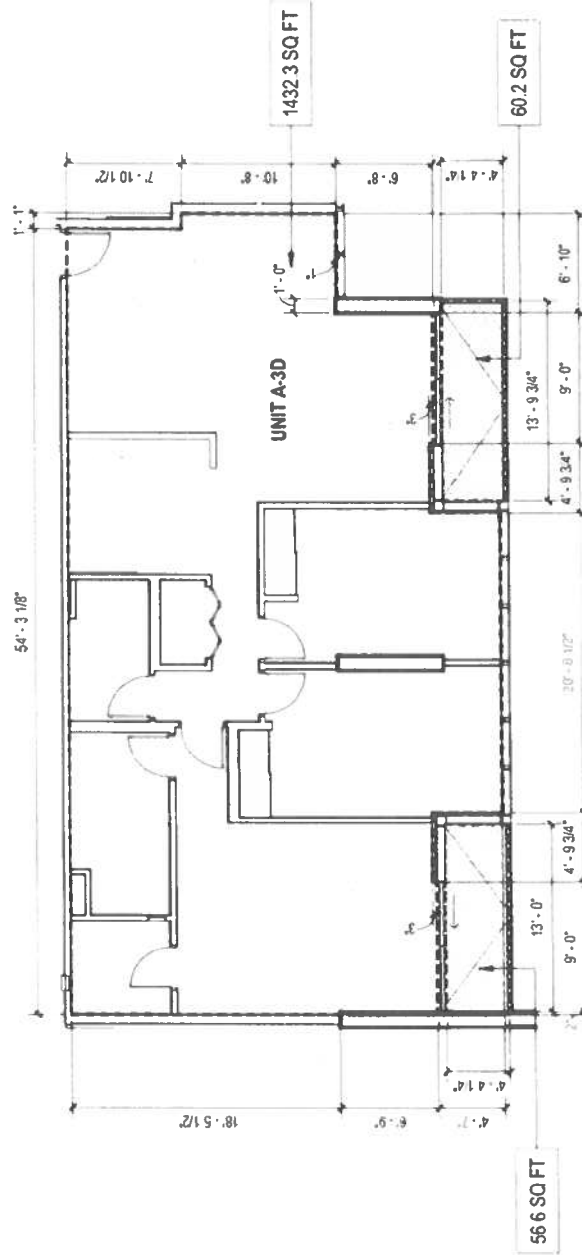

LANAI AREA 116.8 SQ FT




SCALE: 1/8" = 1'-0"

OWNER
KAKA'AO BLOCK C, LLC
1100 ALAKEA STREET
HONOLULU HI 96813

CPR3 - A19

RU: RESIDENTIAL UNIT
LCE (RU): RESIDENTIAL UNIT
LIMITED COMMON ELEMENT

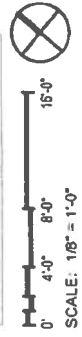

RESIDENTIAL UNIT A-3DR

Sheet Number

CPR3 - A20

Date
2005 10 17

NOTE: THE CONDO OWNERS' PLAN FOR THE CONDOMINIUM PROJECT, WHICH INCLUDES THE PLAT, MUST BE FILED ONLY TO SHOW THE LAYOUT LOCATION, UNIT NUMBERS AND CONSIDERATIONS OF WEIGHTS, AND OTHER INFORMATION REQUIRED BY SECTION 14A-13.1, MASSIVE REVISED STATUTES, AS AMENDED, AND IS NOT INTENDED AND SHALL NOT BE DEEMED TO CONTAIN ANY REPRESENTATION OR WARRANTY WHATSOEVER.

COOKE AUAHI, CORAL &
POKUKA HAST
KAKA'AKO OAHU HAWAII
98313
TMK 21054001


KAHUINA

ARCHITECT OF RECORD
BENJAMIN WOO ARCHITECTS
600 KAPOLANI BLVD SUITE 402B
HONOLULU, HAWAII 96813
202 591 6616

OWNER:
KAKA'AO BLOCK C, LLC
1100 ALAKEA STREET,
HONOLULU, HI 96813

LEGENDS

- RU: RESIDENTIAL UNIT
- LCE (RU): RESIDENTIAL UNIT LIMITED COMMON ELEMENT

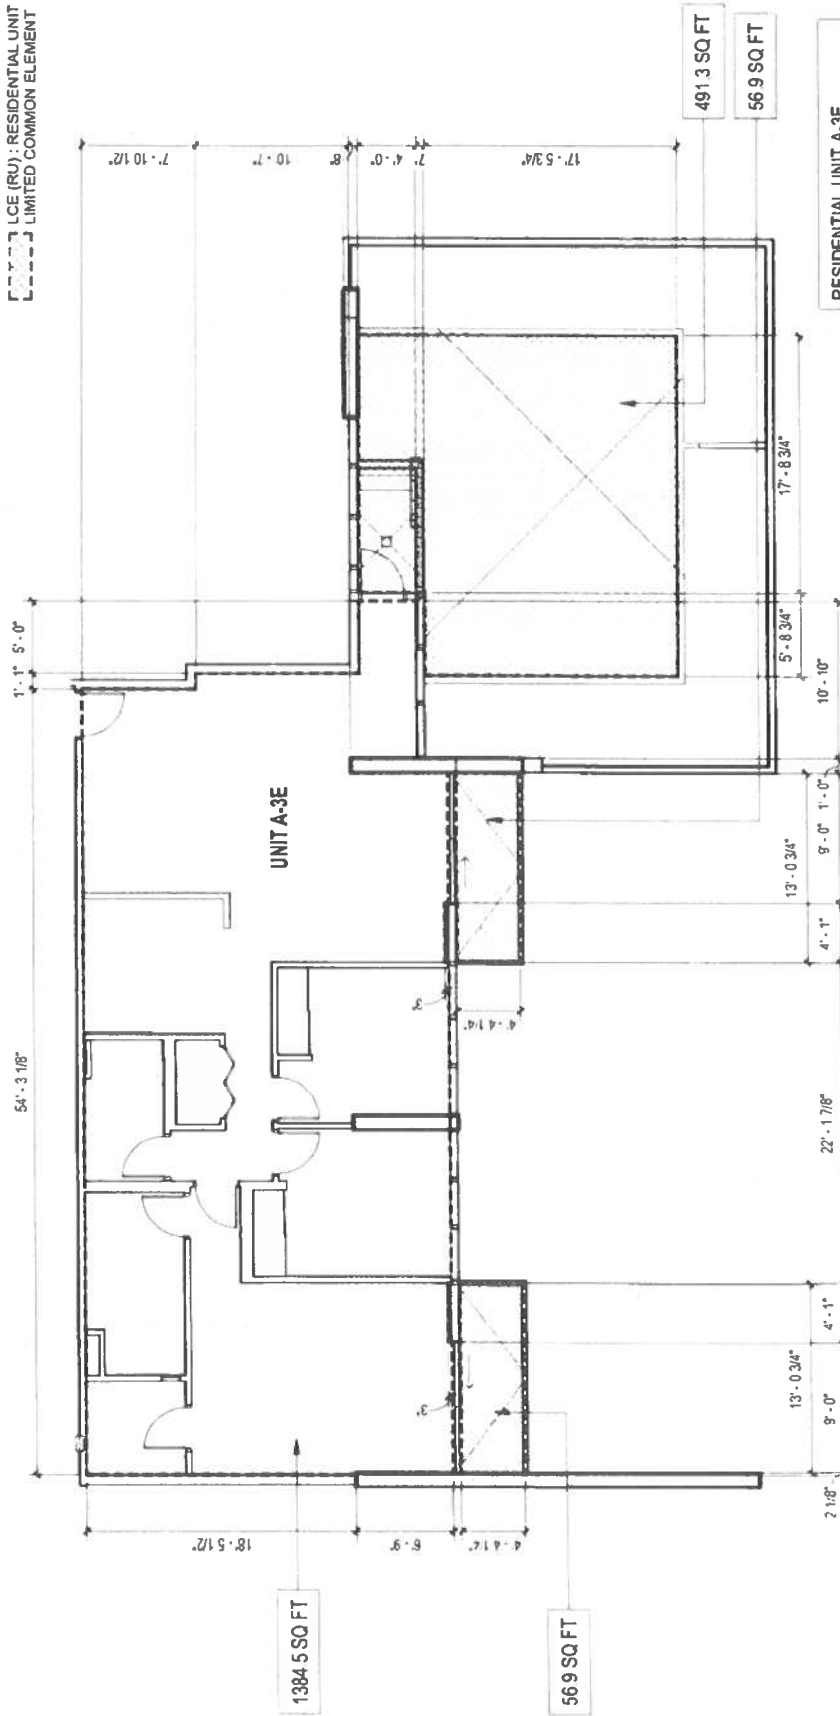

RESIDENTIAL UNIT A-3E
LIVING AREA: 1384.5 SQ FT
LANAI AREA: 605.1 SQ FT



Sheet Number
CPR3 - A21

NOTE:
THIS CONSTRUCTION SET FOR THE CONDO OBSERVATION PROJECT WHICH INCLUDES
THIS SET, IS INTENDED ONLY TO SHOW THE LAYOUT OF COMMON AREAS
AND NOT TO BE USED FOR CONSTRUCTION. THE LAYOUT OF COMMON AREAS
SHOWN HEREIN IS NOT TO BE USED FOR CONSTRUCTION. THE LAYOUT OF
COMMON AREAS SHOWN HEREIN IS NOT TO BE USED FOR CONSTRUCTION.
ON VEHICULAR INTERFERENCE

OWNER:
KAWAHO BLOCK C, LLC
KAWAHO BLOCK C, LLC
HONOLULU, HI 96813

ARCHITECT OF RECORD
BENJAMIN WOOD ARCHITECTS
608 KAPOLANI BLVD. SUITE 402B
HONOLULU, HAWAII 96813

OWNER:
KAWAHO BLOCK C, LLC
KAWAHO BLOCK C, LLC
HONOLULU, HI 96813


OWNER:
KAWAHO BLOCK C, LLC
KAWAHO BLOCK C, LLC
HONOLULU, HI 96813

OWNER:
KAWAHO BLOCK C, LLC
KAWAHO BLOCK C, LLC
HONOLULU, HI 96813

LEGENDS

[] RU: RESIDENTIAL UNIT

[] LCE (RU) : RESIDENTIAL UNIT
 [] LIMITED COMMON ELEMENT

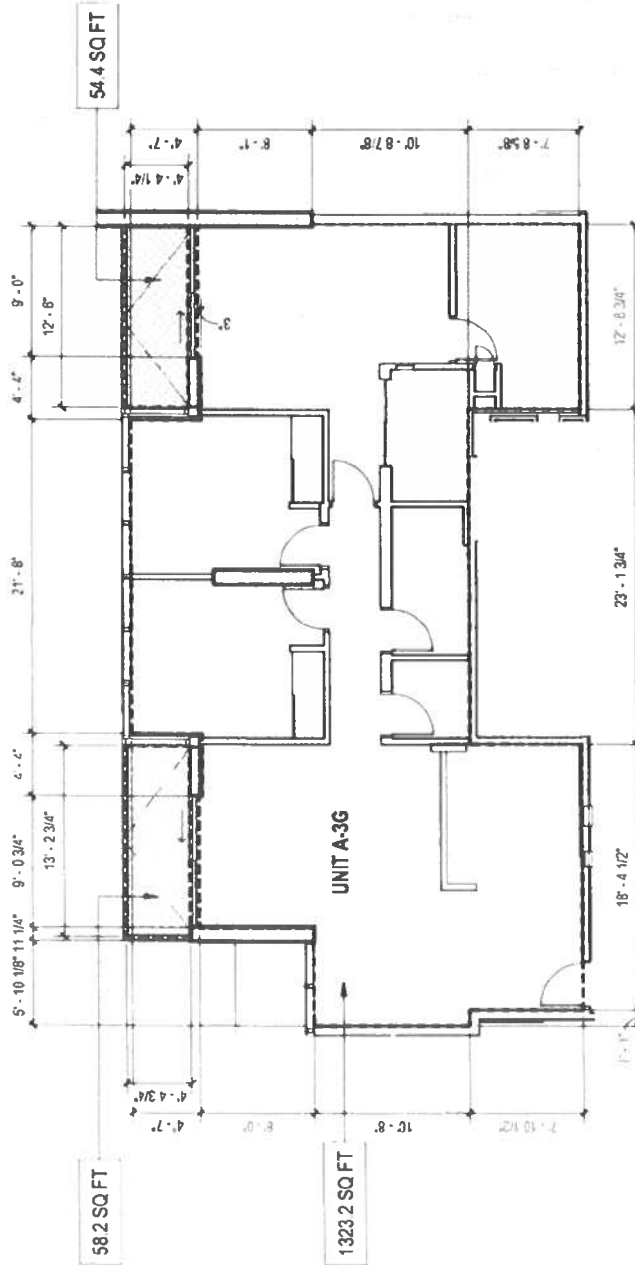

RESIDENTIAL UNIT A-3G

LIVING AREA 1323.2 SQ FT

LANAI AREA: 112.6 SQ FT



NOTE: This cover contains a map for the Cord Channel project, which includes the project area and boundaries only. To show the layout, location, current features and dimensions of units, and other information required by Section 5148-31, having revised statutes, as amended, and is not intended and shall not be deemed to contain any description of location or variability whatsoever.

COOKE, ALAHI CORAL &
POHUKA'ANA ST
KAUAI'AKO OAHU HAWAII
96813
TNR 21054401

ARCHITECT OF RECORD
BENJAMIN WOO ARCHITECTS
600 KAPIOLANI BLVD. SUITE 4025
HONOLULU HAWAII 96813
808 591 0818

KAHUINA

OWNER
KAKA'AKO BLOCK C, LLC
1100 ALAKEA STREET,
HONOLULU HI 96813

OWNER

ARCHITECT OF RECORD


COOKE, ALAN L. CORAL &

RESIDENTIAL UNIT A-3G

Sheet Number:

CPR3 - A23


Date: 2023 10 17

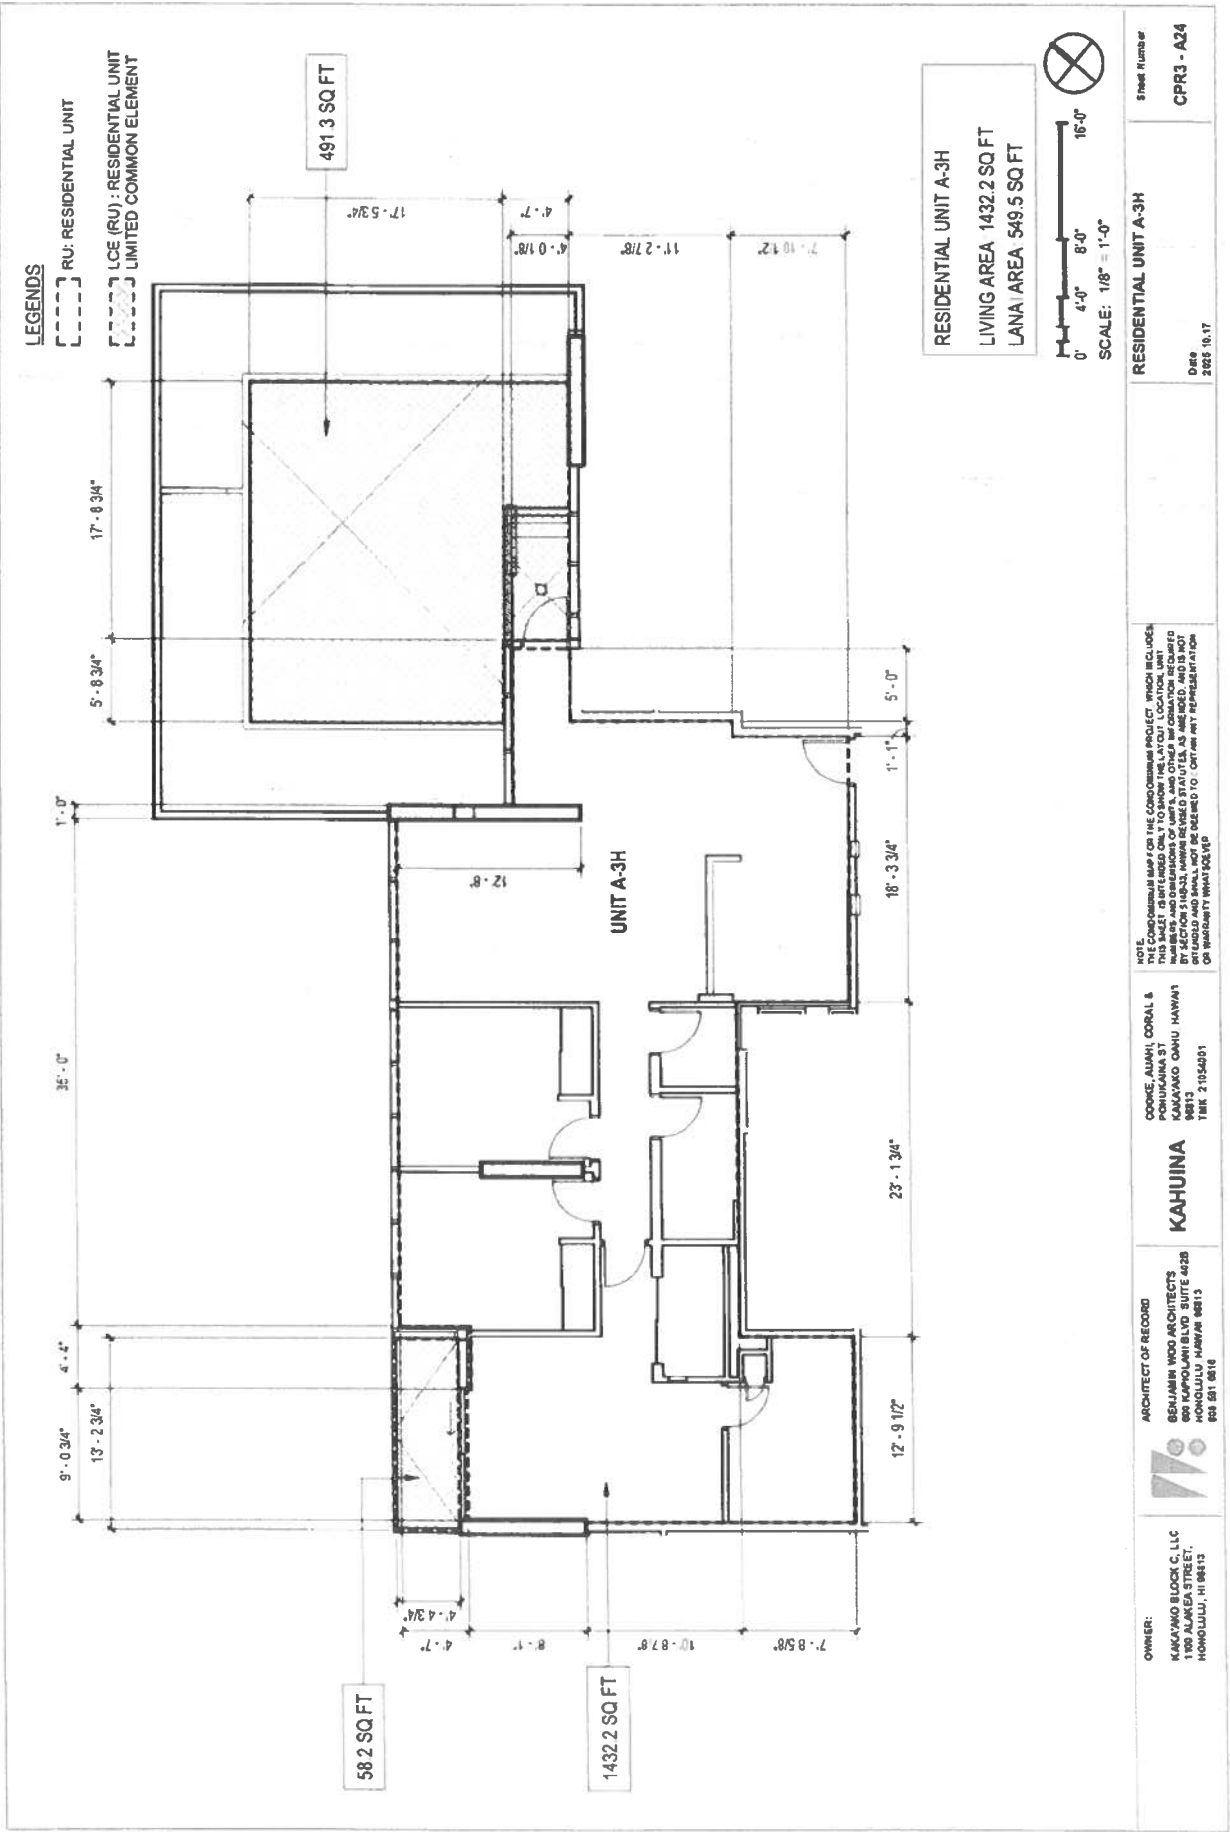

LEGENDS

[---] RU: RESIDENTIAL UNIT

[---] LCE (RU): RESIDENTIAL UNIT
[---] LIMITED COMMON ELEMENT

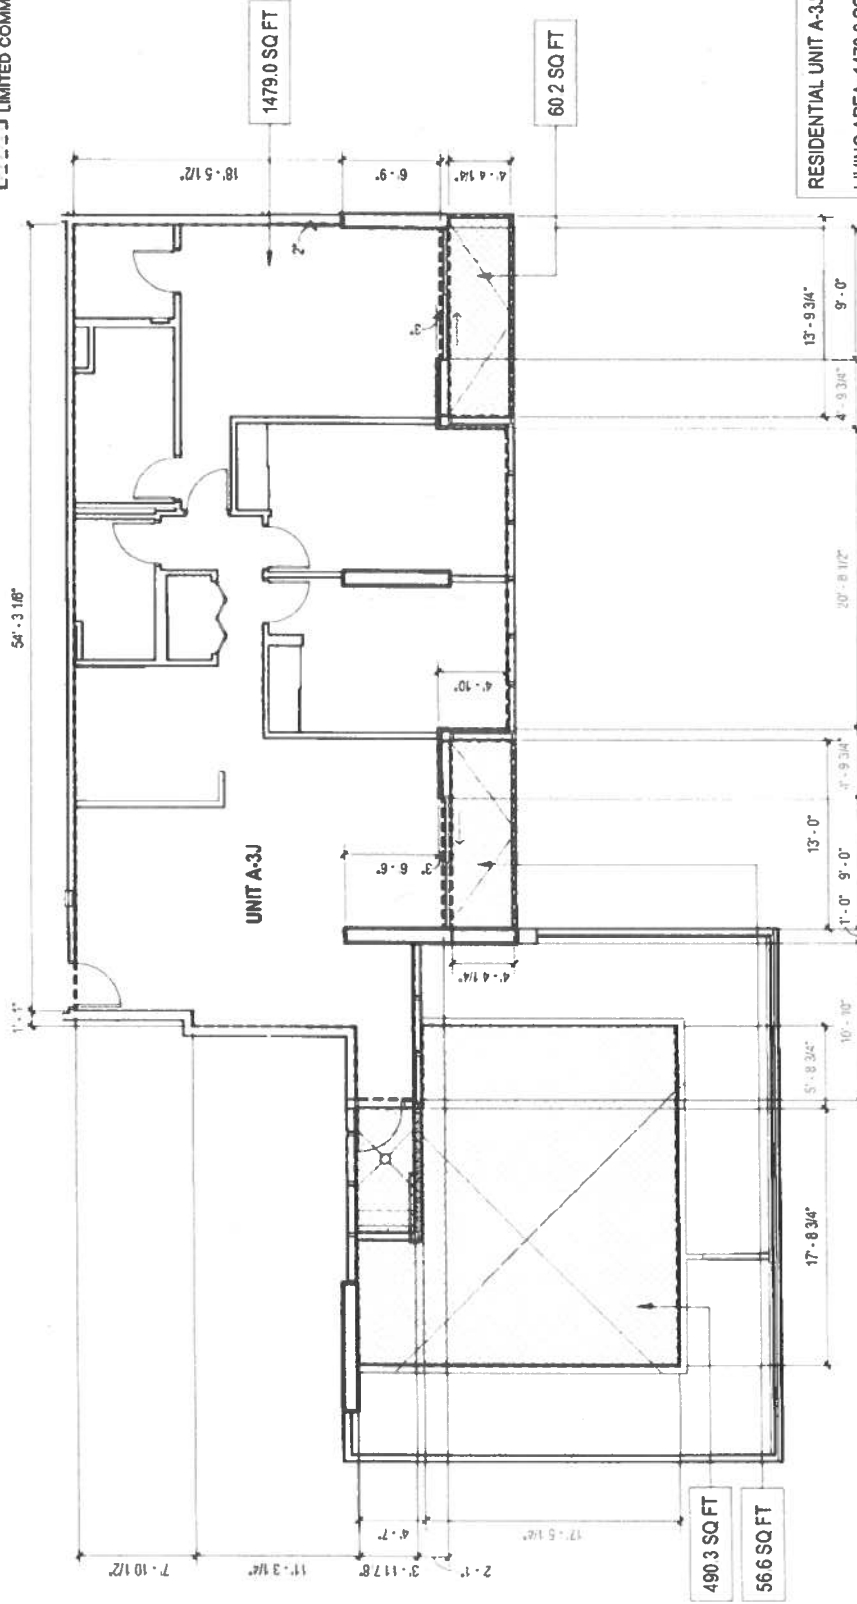


RESIDENTIAL UNIT A-3J
LIVING AREA 1479.0 SQ FT
LANAI AREA 607.1 SQ FT




OWNER:	ARCHITECT OF RECORD:	KHAUINA	COCKE ALAN CORAL & ASSOCIATES PO BOX 1000 KAWAIAO OAHU HAWAII 96813 TEL 215-5891	RESIDENTIAL UNIT A-3J	Sheet Number CPR3 - A25 Date 2025.10.17
KAWAIAO BLOCK C, LLC 1180 ALAKA STREET, HONOLULU, HI 96813	BENJAMIN WOO ARCHITECTS 680 KAPOLANI BLVD SUITE 402B HONOLULU, HAWAII 96813 TEL 591 8615	KHAUINA	COCKE ALAN CORAL & ASSOCIATES PO BOX 1000 KAWAIAO OAHU HAWAII 96813 TEL 215-5891	RESIDENTIAL UNIT A-3J	Sheet Number CPR3 - A25 Date 2025.10.17

NOTE: THE COCKE ALAN CORAL & ASSOCIATES PROJECT, WHICH INCLUDES THE UNIT, IS A RESIDENTIAL DEVELOPMENT. THE UNIT, LOCATION, UNIT NUMBER, AND DIMENSIONS OF THE UNIT, AND OTHER INFORMATION REQUIRED BY THE HAWAIIAN BUILDING CODE, SHALL BE PROVIDED BY THE UNIT OWNER. THE UNIT OWNER SHALL BE RESPONSIBLE FOR OBTAINING ALL NECESSARY PERMITS AND VARIANTS FROM THE APPROPRIATE AGENCIES.

---; RU (LW): LIVE-WORK UNIT

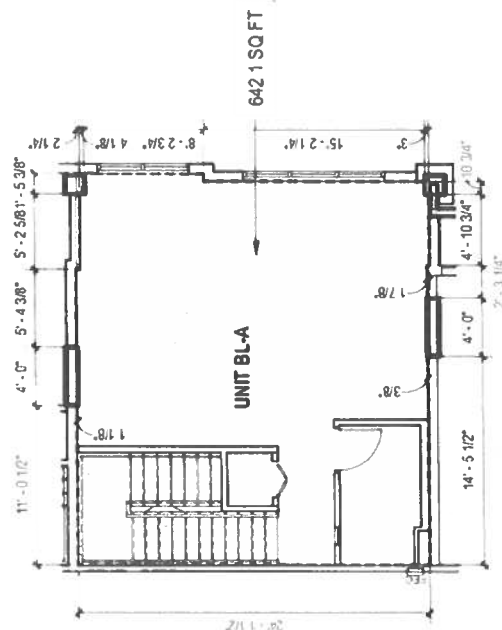

UNIT BL-A LEVEL 2P

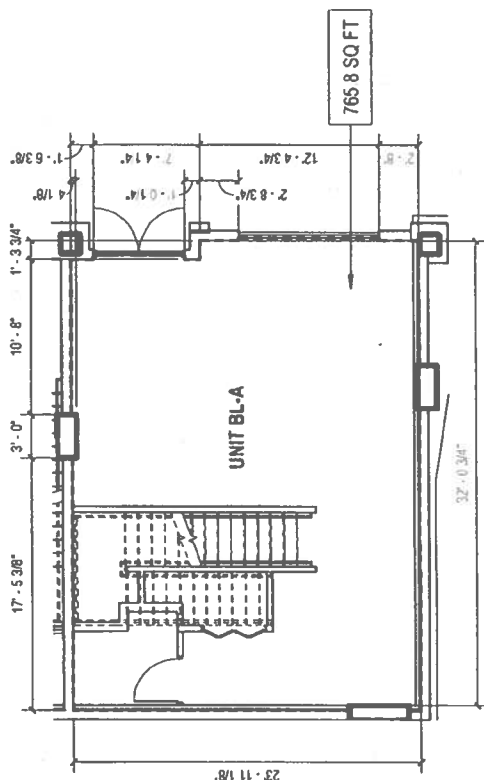

UNIT BL-A LEVEL 1

LIVE/WORK UNIT BL-A

LEVEL 1 AREA 765.8 SQ FT

LEVEL 2P AREA 642.1 SQ FT



SCALE: 1/8" = 1'-0"

OWNER

KAKA'AKO BLOCK C, LLC
11100 ALAKEA STREET,
HONOLULU, HI 96813

ARCHITECT OF RECORD

BENJAMIN WOO ARCHITECTS
500 KAPOLANI BLVD SUITE 428
HONOLULU, HAWAII 96813

KAHUINA

COOKE, ALAN, CORAL &
POMUKAINA ST
MAKAKO OAHU HAWAII
96813
TMK 21054031

NOTE. THE CONDOMINIUM MAP FOR THE CONDOMINIUM PROJECT WHICH INCLUDES THIS SHEET IS INTENDED ONLY TO SHOW THE LAYOUT, LOCATION, UNIT NUMBERING AND GENERAL DIMENSIONS OF UNITS, AND OTHER INFORMATION REQUIRED BY SECTION 5140-33. MAJOR REVEALED UTILITIES, AS ARE NOTED AND NOT BY SECTION 5140-33. MAY NOT BE DEPENDENT. CONTAIN ANY REPRESENTATION OF LIABILITY WHATSOEVER.

LIVEWORK UNIT BL-A

CPR3 - B01

Date: 2021 10 17

[] RU (LW): LIVE-WORK UNIT



UNIT BL-B LEVEL 2P

LEVEL 2P AREA: 772.4 SQ. FT.



SCALE: 1/8" = 1'-0"

OWNER:
KAKA'AKO BUDOK C. LLC
1100 ALAKEA STREET,
HONOLULU, HI 96813

CPR3-B02

RU (LW): LIVE-WORK UNIT




LEVEL 2P AREA: 687.1 SQ FT



Date: 2026 10 17

OWNER:
KAKA'AKO BLOCK C, LLC
1100 ALAKEA STREET,
HONOLULU, HI 96813

[] RU (LW): LIVE-WORK UNIT

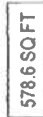

UNIT BL-D LEVEL 2P


LEVEL 1 AREA: 578.6 SQ FT
LEVEL 2P AREA: 589.0 SQ FT




OWNER: KANAKA BLOCK C, LLC 110 ALBUQUERQUE STREET, HONOLULU, HI 96813	ARCHITECT OF RECORD: BENJAMIN WOOD ARCHITECTS 1100 KALANIANAʻOHE AVENUE, SUITE 402B HONOLULU, HAWAII 96813 PH: 501.8818	KAHUINA COOKIE, ALAHI, DONAL & POKUKAHA 3T POKUKAHA, OAHU, HAWAII 96813 TELE: 710.6691 TEXT: 710.6691	NOT FOR CONSTRUCTION OF THE CONDOMINIUM PROJECT, WHICH INCLUDES THIS SHEET, IS INTENDED ONLY TO SHOW THE LAYOUT, LOCATION, LIMITS AND DIMENSIONS OF THE PROJECT. IT IS NOT TO BE USED FOR ANY OTHER PURPOSES, AND NO LIABILITY SHALL BE ASSUMED BY THE ARCHITECT FOR ANY REPRESENTATION OR INFORMATION THAT MAY BE OBTAINED FROM THIS DOCUMENT.	DATE: 2018.09.17	Sheet Number: CPR3 - B04
--	--	--	--	------------------------------------	--

LEGEND

RU (LW): LIVE-WORK UNIT

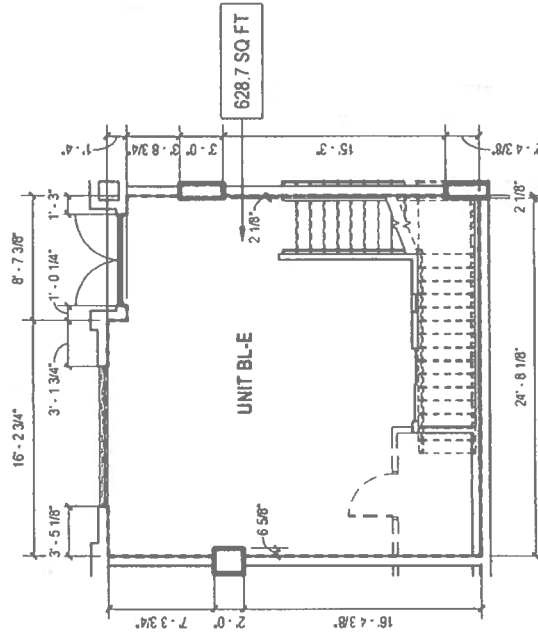

UNIT BL-E LEVEL 1

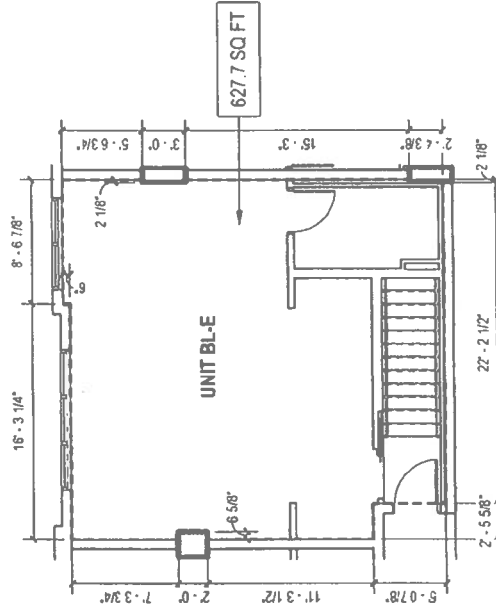

UNIT BL-E LEVEL 2P

LIVEWORK UNIT BL-E

LEVEL 1 AREA: 628.7 SQ FT

LEVEL 2P AREA: 627.7 SQ FT



Sheet Number:	CPR3 - B05
Date:	2025.10.17

NOTE:
THE CONSTRUCTION MAP FOR THE CONDOMINIUM PROJECT, WHICH INCLUDES THE CONDOMINIUM UNIT, SHALL BE SUBMITTED TO THE DEPARTMENT OF LAND AND NATURAL RESOURCES FOR REVIEW AND APPROVAL. THE CONDOMINIUM UNIT SHALL BE CONSTRUCTED IN ACCORDANCE WITH THE REQUIREMENTS OF THE HAWAIIAN CONDOMINIUM ACT, CHAPTER 665, HRS, AND THE HAWAIIAN CONDOMINIUM ACT, CHAPTER 665, HRS, AND THE HAWAIIAN CONDOMINIUM ACT, CHAPTER 665, HRS.


COOKE, ALAN, CORAL &
KAKA'AO, OAHU, HAWAII
98113
TRK 21554001

ARCHITECT OF RECORD
BENJAMIN WOO ARCHITECTS
600 KAPOLANI BLVD, SUITE 402B
HONOLULU, HAWAII 96813
808 581 8816


OWNER:
KAKA'AO BLOCK C, LLC
1108 ALAKEA STREET
HONOLULU, HI 96813

LEGEND

[---] RU (LW): LIVE-WORK UNIT

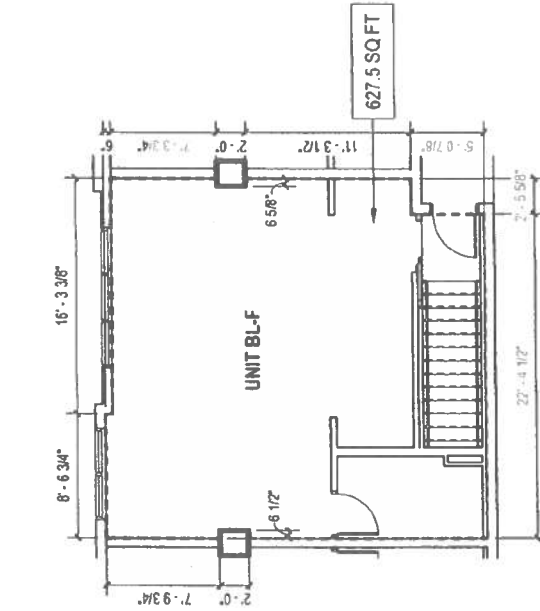

UNIT BL-F LEVEL 2P

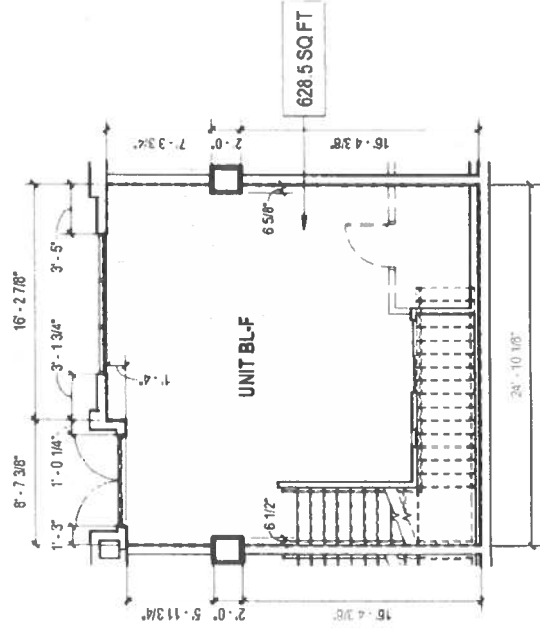

UNIT BL-F LEVEL 1

LIVEWORK UNIT BL-F

LEVEL 1 AREA: 628.5 SQ FT

LEVEL 2P AREA: 627.5 SQ FT



Sheet Number
CPR3 - 808

LIVEWORK UNIT BL-F

NOT TO SCALE
THIS SET IS INTENDED ONLY TO SHOW THE LAYOUT LOCATION UNIT
MEASUREMENTS AND DIMENSIONS OF UNITS, AND OTHER INFORMATION REQUIRED
FOR THE CONSTRUCTION OF THE UNIT. IT IS NOT TO BE USED FOR ANY OTHER
PURPOSES WITHOUT THE WRITTEN CONSENT OF THE ARCHITECT.
OR MARGRIT WATTS/DESIGNER

OWNER: KAHUANA CO-OPAL &
POHUKANA ST
KAPAHUA, OAHU, HAWAII
96753
TNR 2154491

ARCHITECT OF RECORD
BENJAMIN WOOD ARCHITECTS
600 KAPOLANI BLVD SUITE 402B
HONOLULU, HAWAII 96813


OWNER: KAHUANA BLOCK C, LLC
1100 ALAKA STREET,
HONOLULU, HI 96813




OWNER: KAHUANA BLOCK C, LLC
1100 ALAKA STREET,
HONOLULU, HI 96813

LEGEND

[---] RU (LW): LIVE-WORK UNIT

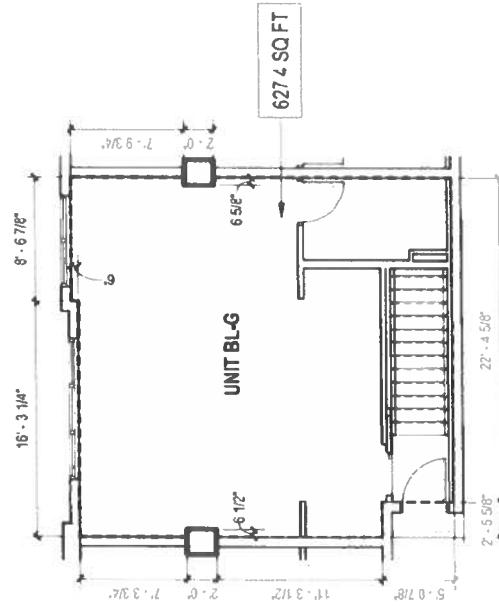

UNIT BL-G LEVEL 2P

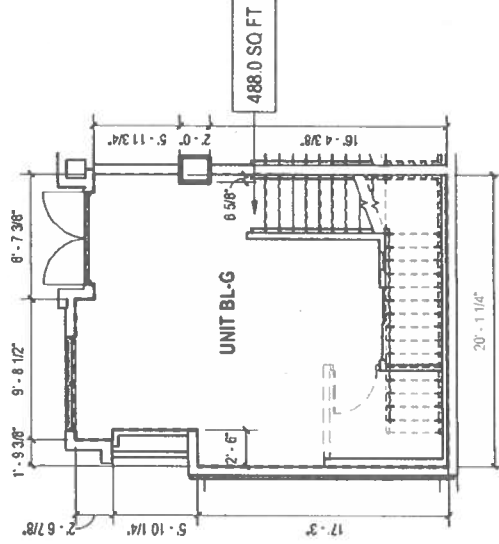

UNIT BL-G LEVEL 1

LIVEWORK UNIT BL-G


LEVEL 1 AREA: 488.0 SQ FT

LEVEL 2P AREA: 627.4 SQ FT




OWNER	KANAWO BLOCK C, LLC 1100 ALUKEA STREET, HONOLULU, HI 96813
ARCHITECT OF RECORD	BEKUBAM WOO ARCHITECTS 600 KAPOLANI BLVD. SUITE 4225 HONOLULU, HAWAII 96813 808.581.6616
KAHUNA	COOKE, AJAH, CORRAL & POMUKAMA ST KAKAIAKO, OAHU, HAWAII 98113 TNR 21954001
NOTE	THIS DOCUMENT IS FOR THE EXCLUSIVE USE OF THE CLIENT. IT IS NOT TO BE REPRODUCED, COPIED, OR DISTRIBUTED WITHOUT THE WRITTEN PERMISSION OF THE ARCHITECT. THE ARCHITECT ASSUMES NO LIABILITY FOR THE ACCURACY OF THE INFORMATION PROVIDED BY THE CLIENT. THE ARCHITECT'S RESPONSIBILITY IS LIMITED TO THE DESIGN AND CONSTRUCTION OF THE UNIT. THE ARCHITECT DOES NOT REPRESENT OR WARRANT THE CONDITION OF THE UNIT OR THE RESULTS OF THE DESIGN.
Sheet Number	CPR3 - B07
Date	2025.10.17

RU (LW): LIVE-WORK UNIT

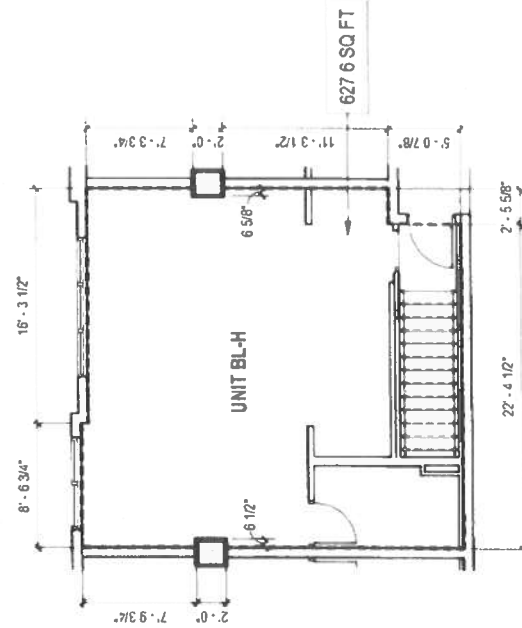

UNIT BL-H LEVEL 2P

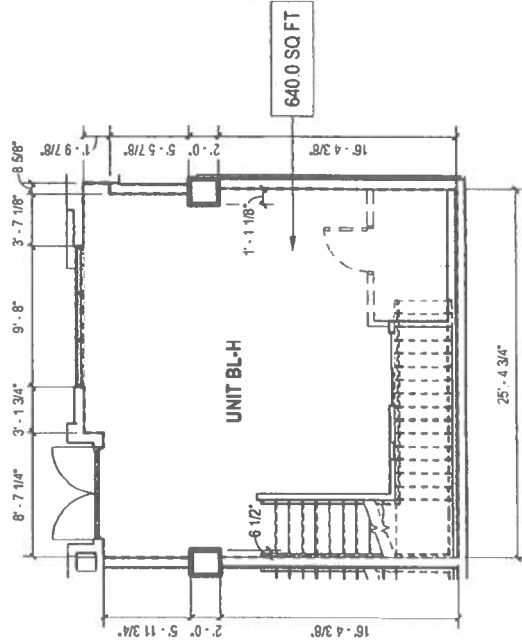

UNIT BL-H LEVEL 1

LIVEWORK UNIT BL-H

LEVEL 1 AREA: 640.0 SQ FT

LEVEL 2P AREA: 627.6 SQ FT



SCALE: 1/8" = 1'-0"

LIVEWORK UNIT BL-H

CPR3 - B08

Date: 2025.10.17

[illegible]

COOKE, ALAHI, CORAL &
POHUKAINA ST
KAKA'AKO, OAHU, HAWAII
96813
TMR: 21054091


KAHUINA

ARCHITECT OF RECORD
BENJAMIN WOO ARCHITECTS.
955 KAPOLANI BLVD, SUITE 402B
HONOLULU, HAWAII 96813
808-531-6616


OWNER
KAKA'AKO BLOCK C, LLC
1100 ALAKEA STREET,
HONOLULU, HI 96813

LEGEND

[---] RU (LW): LIVE-WORK UNIT

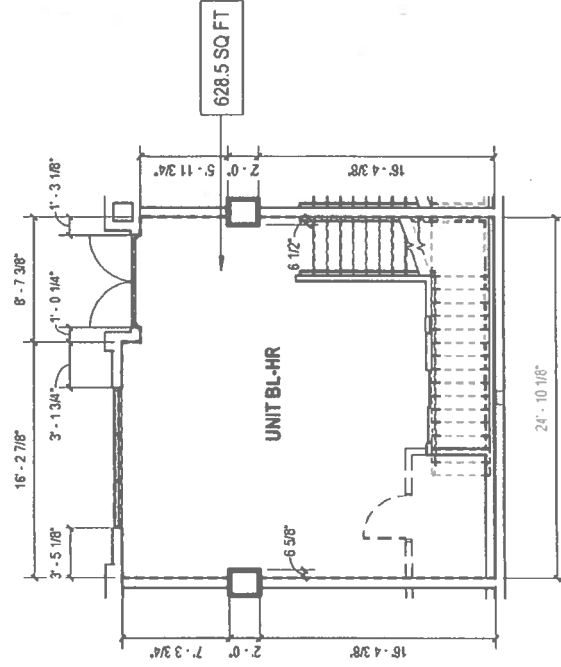

UNIT BL-HR LEVEL 1

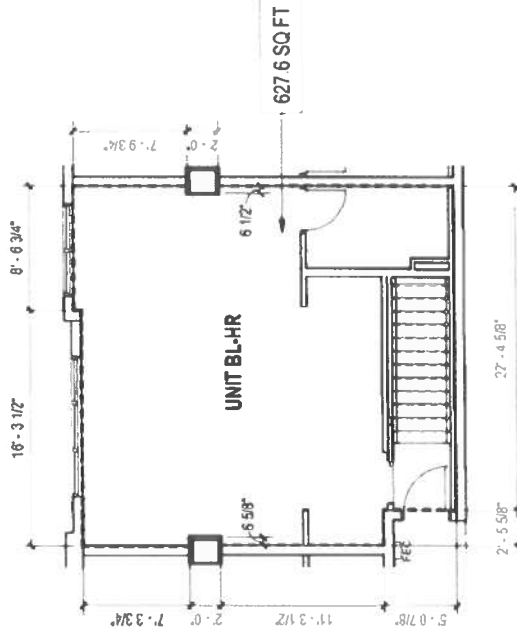

UNIT BL-HR LEVEL 2P

LIVEWORK UNIT BL-HR

LEVEL 1 AREA: 628.5 SQ FT

LEVEL 2P AREA: 627.6 SQ FT



Sheet Number:
CPR3 - B09
Date:
2025.10.17

NOTE: THIS DRAWING IS A MAP FOR THE CONSTRUCTION PROJECT. IT IS NOT A LEGAL DOCUMENT. THE USER SHALL BE RESPONSIBLE FOR OBTAINING ALL NECESSARY PERMITS, EASEMENTS, AND OTHER INFORMATION REQUIRED FOR THE PROJECT. 

OWNER: KAHAKO BLOCK C, LLC
1100 ALAKEA STREET
HONOLULU, HI 96813


ARCHITECT OF RECORD: BENJAMIN WOO ARCHITECTS
600 KAPOLANI BLVD. SUITE 220
HONOLULU, HI 96813
TEL: 501.46.16

ENGINEER: COOKS, ALANI, CORAL & PARTNERS
PUNAHONA ST.
KAKAIAO, OAHU, HAWAII
96813
TEL: 215.5001


PROJECT: KAHUINA

LEGEND

RU (LW): LIVE-WORK UNIT

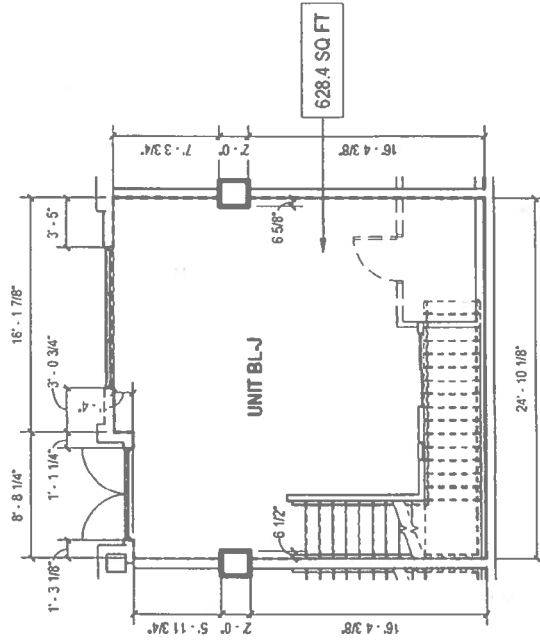

UNIT BL-J LEVEL 1

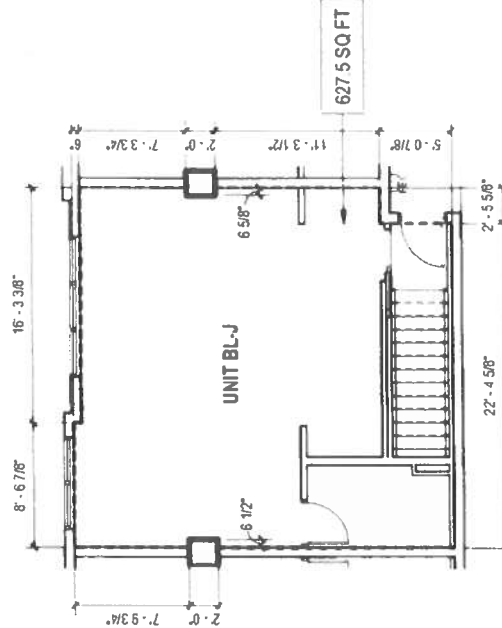

UNIT BL-J LEVEL 2P

LIVEWORK UNIT BL-J

LEVEL 1 AREA: 628.4 SQ FT

LEVEL 2P AREA: 627.5 SQ FT



Sheet Number: LIVEWORK UNIT BL-J

CPR3 - B10

Date: 2/25/17

NOTE: THE INFORMATION SHOWN ON THIS DRAWING IS FOR THE CONSTRUCTION OF THE UNIT ONLY. THE DRAWING IS NOT TO BE USED FOR ANY OTHER PURPOSE. 

OWNER: KAHUANA
KAPOLANI BLVD, SUITE 422B
HONOLULU, HI 96813

ARCHITECT OF RECORD: BENJAMIN WOOD ARCHITECTS
608 KAPOLANI BLVD, SUITE 422B
HONOLULU, HI 96813


OWNER: KAHUANA
KAPOLANI BLVD, SUITE 422B
HONOLULU, HI 96813

ARCHITECT OF RECORD: BENJAMIN WOOD ARCHITECTS
608 KAPOLANI BLVD, SUITE 422B
HONOLULU, HI 96813


OWNER: KAHUANA
KAPOLANI BLVD, SUITE 422B
HONOLULU, HI 96813

LEGEND

RU (LW): LIVE-WORK UNIT

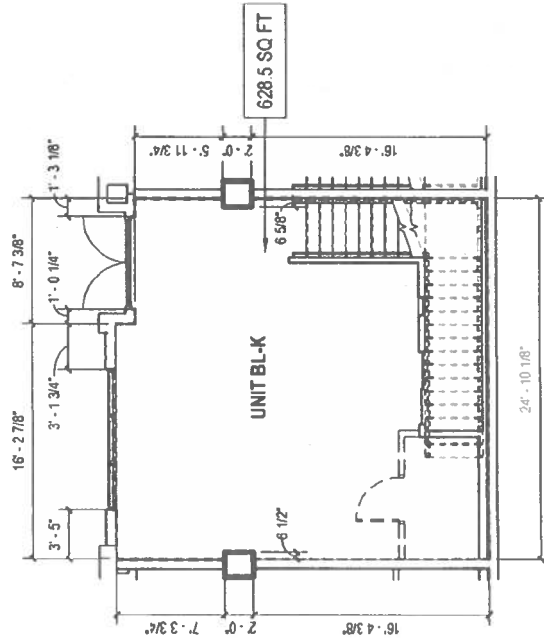

UNIT BL-K LEVEL 1

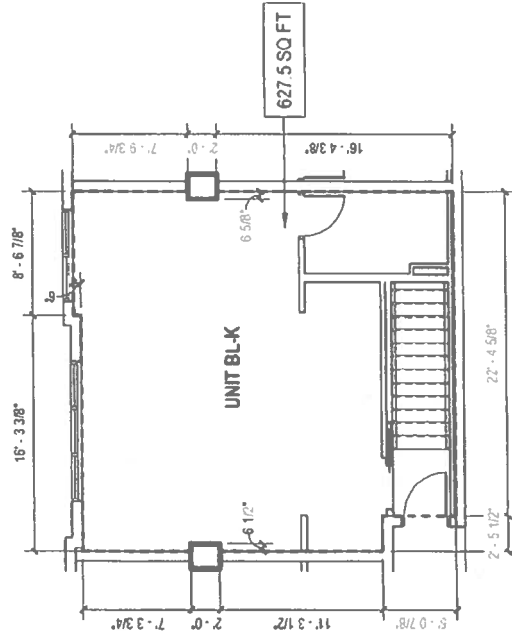

UNIT BL-K LEVEL 2P

LIVEWORK UNIT BL-K


LEVEL 1 AREA 628.5 SQ FT

LEVEL 2P AREA 627.5 SQ FT




OWNER: KAKA'IAO BLOCK C, LLC 1100 ALAKEA STREET, HONOLULU, HI 96813	ARCHITECT OF RECORD BENJAMIN WOO ARCHITECTS 809 KAPOLANI BLVD SUITE 428 HONOLULU, HAWAII 96813 809 581 8818	NOTE: THE CONDOMINIUM MAP FOR THE CONDOMINIUM PROJECT, WHICH INCLUDES THE UNIT LAYOUT, SHALL BE REVIEWED AND APPROVED BY THE BOARD OF DIRECTORS OF THE CONDOMINIUM ASSOCIATION, INC. (C.A.A.) AND THE BOARD OF DIRECTORS OF THE CONDOMINIUM ASSOCIATION, INC. (C.A.A.) BEFORE THE UNIT LAYOUT IS SUBMITTED FOR RECORDATION.	COOKS JUANITA CORAL & KAHUINA 96813 TRK 21054001	ARCHITECT OF RECORD BENJAMIN WOO ARCHITECTS 809 KAPOLANI BLVD SUITE 428 HONOLULU, HAWAII 96813 809 581 8818	UNIT BL-K Sheet Number CPR3 - B11 Date: 2/2/25 W 17
---	--	---	---	--	--

RU (LW): LIVE-WORK UNIT

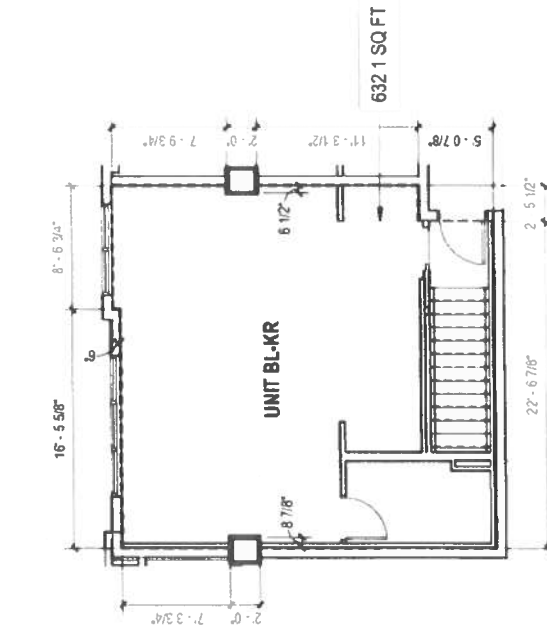

UNIT BL-KR LEVEL 2P

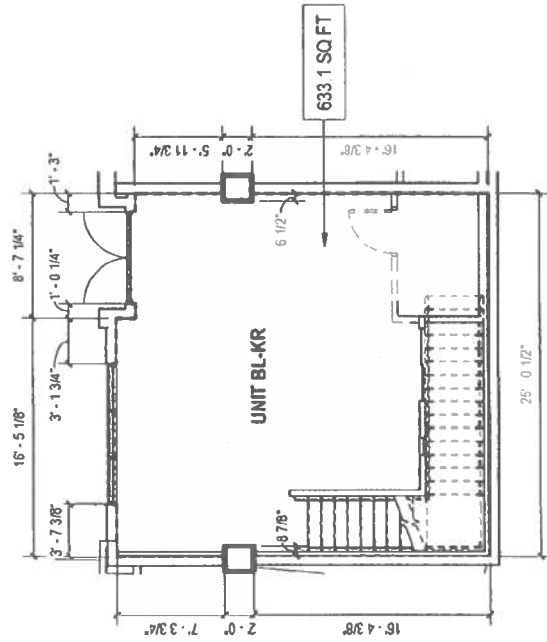

UNIT BL-KR LEVEL 1

LIVEWORK UNIT BL-KR

LEVEL 1 AREA 633.1 SQ FT

LEVEL 2P AREA: 632.1 SQ FT



SCALE: 1/8" = 1'-0"

LIVEWORK UNIT BL-KR

Sheet Number:

CPR3 - B12

Date: 2025.10.17

NOTE: THE CONCRETE IS USED FOR THE CONCRETE PROJECT WHICH WILL BE USED ONLY TO SHOW THE LAYOUT LOCATION. THE SLAB IS NOT TO BE USED FOR ANY OTHER PURPOSES. THE CONCRETE IS NOT TO BE USED FOR ANY OTHER PURPOSES. THE CONCRETE IS NOT TO BE USED FOR ANY OTHER PURPOSES.

COOKE, AJAH, CORAL &
POHUKAUNA ST
KAKA'AKO, OAHU, HAWAII
96813
TMK 21054001

KAHUINA


ARCHITECT OF RECORD
BENJAMIN WOO ARCHITECTS
608 KAPOLANI BLVD. SUITE 402B
HONOLULU, HAWAII 96813
808 591 6816



OWNER:
KAKA'AO BLOCK C, LLC
1100 ALAKEA STREET,
HONOLULU, HI 96813

LEGEND

[---] RU (RTL): RENTAL UNIT 1

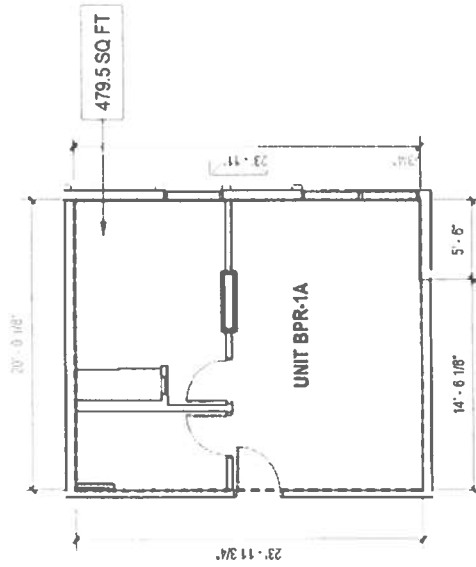

RENTAL UNIT BPR-1A

LIVING AREA 479.5 SQ FT



NOTE: THIS FLOOR PLAN MAP OF THE CONDOMINIUM PROJECT, WHICH INCLUDES THIS SHEET, IS INTENDED ONLY TO SHOW THE LAYOUT, LOCATION, UNIT NUMBERS AND DIMENSIONS OF UNITS, AND OTHER INFORMATION. IT IS NOT A CONTRACT AND SHALL NOT BE USED TO OBTAIN ANY REPRESENTATION OR WARRANTY WHATSOEVER.

COOKE ALUMI COBAL & POKUNAKA ST
KAWAIAO OAHU HAWAII
96813
TEL: 215-5681

KAHUINA


ARCHITECT OF RECORD
BENJAMIN WOOD ARCHITECTS
600 KAPULANUI AVENUE SUITE 400B
HONOLULU, HAWAII 96813
808 581 8816

OWNER:
KAWAIAO BLOCK C, LLC
1100 ALAKEA STREET
HONOLULU, HI 96813

Sheet Number
CPR3 - 813
Date
2025.10.17

LEGEND

[---] RU (RTL); RENTAL UNIT 1

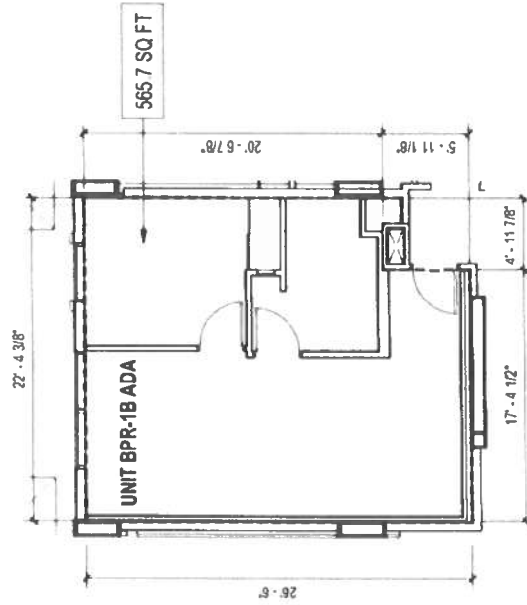

RENTAL UNIT BPR-1B ADA

LIVING AREA: 565.7 SQ. FT.



RENTAL UNIT BPR-1B ADA		Sheet Number
Date	2025.10.17	CPR3 - B15

NOTE:
THE CONSTRUCTION MAP FOR THE CONDOMINIUM PROJECT, WHICH INCLUDES THE UNIT'S LOCATION, SHALL BE THE CONSTRUCTION MAP. THE UNIT'S LOCATION, NUMBER, AND DIMENSIONS OF UNIT, AND OTHER INFORMATION REQUIRED BY SECTION 548.31, SHALL BE PROVIDED BY THE UNIT'S OWNER, AS SHOWN ON THE CONSTRUCTION MAP. THE UNIT'S OWNER SHALL BE RESPONSIBLE FOR OBTAINING THE NECESSARY PERMITS AND RECORDATION OF THE CONSTRUCTION MAP.


OWNER: KAHUINA COASTAL & KAHUINA
98813
TELE: 21054001

ARCHITECT OF RECORD:
BENJAMIN WOOD ARCHITECTS
608 KAPOLANI BLVD, SUITE 200B
HONOLULU, HAWAII 96813
808 581 0816

OWNER:
KAKAWAO BLOCK C, LLC
1100 ALAKEA STREET
HONOLULU, HI 96813

LEGEND

RU (RTL): RENTAL UNIT 1

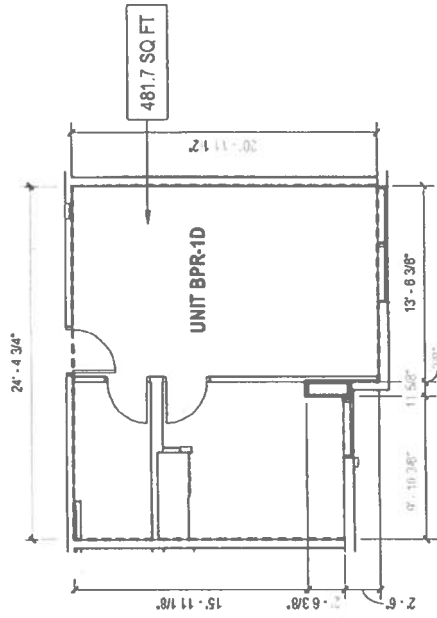

RENTAL UNIT BPR-1D

LIVING AREA: 481.7 SQ. FT.




OWNER	KAHAWAHO BLOCK C, LLC 1109 ALAKEA STREET HONOLULU, HI 96813
ARCHITECT OF RECORD	BENJAMIN WOOD ARCHITECTS 605 KAPOLANI BLVD SUITE 402B HONOLULU, HAWAII 96813 PH: 801-8818
OWNER'S REPRESENTATIVE	OSKIE ALANI, CORAL & KAPOLANI, ST KAHAWAHO OAHU HAWAII 96813 TEL: 2105481
DATE	2025 10.17
PROJECT NUMBER	CPR3 - 817

NOTE: THIS DRAWING IS FOR THE CONSTRUCTION OF THE PROJECT. THE DRAWING IS NOT TO BE USED FOR ANY OTHER PURPOSE. 

RENTAL UNIT BPR-1D

LEGEND

[---] RU (RTL): RENTAL UNIT 1

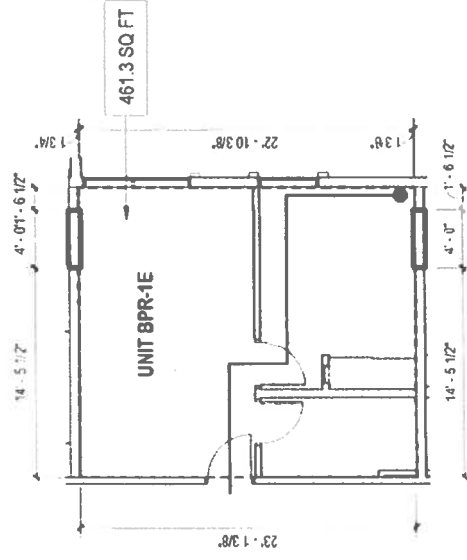

RENTAL UNIT BPR-1E

LIVING AREA 461.3 SQ FT



Sheet Number
CPR3 - B18
Date
2025.10.17

NOTE:
THE CONSTRUCTION AND FINISHES FOR THE CONDOMINIUM PROJECT SHOWN INCLUDES THE CONSTRUCTION AND FINISHES FOR THE CONDOMINIUM PROJECT. THE CONSTRUCTION AND FINISHES FOR THE CONDOMINIUM PROJECT SHALL BE DETERMINED BY THE ARCHITECT. THE ARCHITECT SHALL BE RESPONSIBLE FOR OBTAINING ALL NECESSARY PERMITS AND APPROVALS. 

COOKE, ALAN, CORAL &
POKUNAWA ST
KAWAIAO OAHU HAWAII
96813
TEL: 210-540-01


KAHUNA

ARCHITECT OF RECORD
BENJAMIN WOO ARCHITECTS
800 KAPOLANI BLVD SUITE 402B
KAPOLANI HAWAII 96813
808 811 8811

OWNER
KAWAIAO BLOCK C, LLC
1100 ALAKEA STREET
HONOLULU HI 96813

LEGEND

RU (RTL): RENTAL UNIT 1

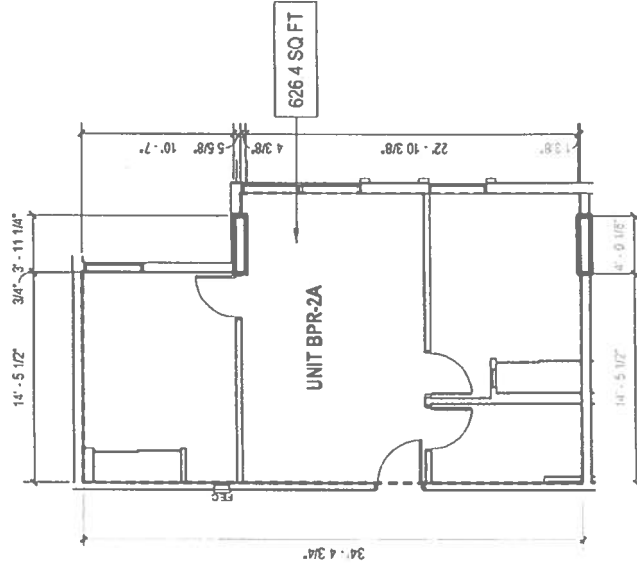

RENTAL UNIT BPR-2A

LIVING AREA: 626.4 SQ FT



Sheet Number
CPR3 - B19
Date
2023.10.17

NOTE:
This drawing is for the construction project which includes the unit. This drawing is not to be used for any other purpose. The unit is shown in the location, unit number and dimensions of unit, and other information required for the unit. 

COOKE, AIAH, CORAL &
POMUKANA ST
KAWAIAO OAHU HAWAII
96813
TEL: 3165401


KAHUNA

ARCHITECT OF RECORD
BENJAMIN WOO ARCHITECTS
600 KAPOLANI BLVD SUITE 402B
HONOLULU, HI 96813
508 591 8515

OWNER:
KAWAIAO BLOCK C, LLC
1100 ALAKEA STREET,
HONOLULU, HI 96813

LEGEND

RU (RTL): RENTAL UNIT 1

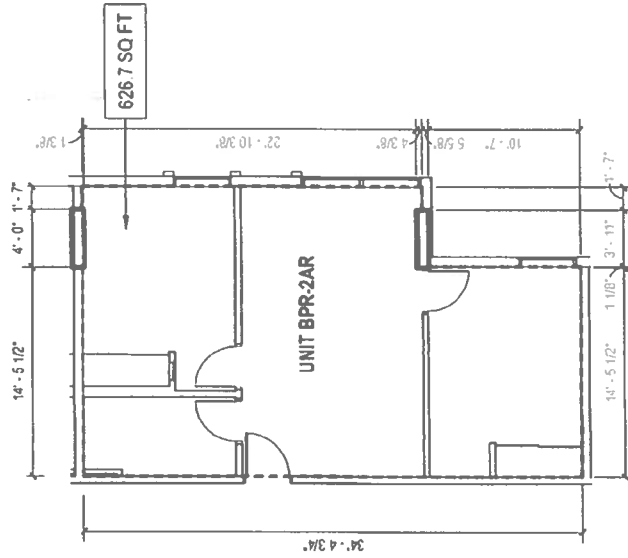


RENTAL UNIT BPR-2AR
LIVING AREA 626.7 SQ FT



OWNER	ARCHITECT OF RECORD	KAHUNA	COOKE ALUANI COSAL & PORUANA ST KAWAIAO OAHU HAWAII 98113 TEL: 21854801	NOTE: THIS IS A PRELIMINARY MAP FOR THE CONDOMINIUM PROJECT WHICH INCLUDES NUMBERS AND DIMENSIONS OF UNITS, AND OTHER INFORMATION REQUIRED BY THE HAWAIIAN CONDOMINIUM ACT. THIS MAP IS NOT TO BE USED FOR ANY OTHER PURPOSES AND SHALL NOT BE USED TO DETERMINE ANY REPRESENTATION OR WARRANTY WHATSOEVER.	RENTAL UNIT BPR-2AR	Sheet Number
KAWAIAO BLOCK C, LLC 1100 ALAKEA STREET HONOLULU, HI 96813	BENJAMIN WOO ARCHITECTS 605 KUALAIALEI AVENUE SUITE 401B HONOLULU, HAWAII 96813	KAHUNA	COOKE ALUANI COSAL & PORUANA ST KAWAIAO OAHU HAWAII 98113 TEL: 21854801	NOTE: THIS IS A PRELIMINARY MAP FOR THE CONDOMINIUM PROJECT WHICH INCLUDES NUMBERS AND DIMENSIONS OF UNITS, AND OTHER INFORMATION REQUIRED BY THE HAWAIIAN CONDOMINIUM ACT. THIS MAP IS NOT TO BE USED FOR ANY OTHER PURPOSES AND SHALL NOT BE USED TO DETERMINE ANY REPRESENTATION OR WARRANTY WHATSOEVER.	RENTAL UNIT BPR-2AR	CPR3 - B20

LEGEND

[---] RU (RTL): RENTAL UNIT 1

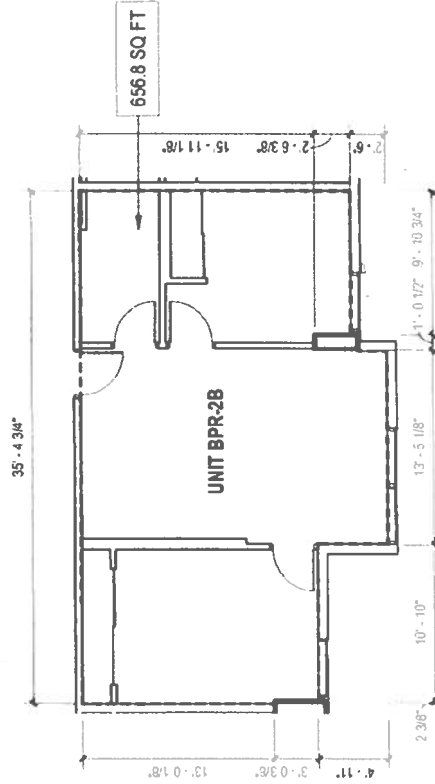

RENTAL UNIT BPR-2B

LIVING AREA 656.8 SQ FT



NOTE:
THIS CONSTRUCTION MAP FOR THE CONDOMINIUM PROJECT, WHICH INCLUDES THE CONDOMINIUM UNIT LAYOUT, IS INTENDED ONLY TO SHOW THE LAYOUT, LOCATION, UNIT NUMBERS AND DIMENSIONS OF UNITS, AND OTHER INFORMATION REQUIRED BY THE CITY OF HONOLULU. THIS MAP DOES NOT CONSTITUTE A GUARANTEE OF THE ACCURACY OF THE INFORMATION SHOWN HEREON, NOR DOES IT REPRESENT A WARRANTY OF ANY KIND.

COOKE ALUANI, CORP. &
POKUNAWA ST.
KAWAIAO, OAHU, HAWAII
98113
TEL: 21524591

KAHUNA

ARCHITECT OF RECORD
BENJAMIN WOO ARCHITECTS
601 KAPOLANI BLVD. SUITE 407B
HONOLULU, HAWAII 96813
TEL: 847-8212



OWNER:
KAWAIAO BLOCK C, LLC
1100 ALAKEA STREET,
HONOLULU, HI 96813


RENTAL UNIT BPR-2B

Sheet Number

CPR3 - B21

Date:
2015 10 17

[[] RU (RTL): RENTAL UNIT 1

 


Date: 2026.10.17

OWNER:
KAKA'AKO BLOCK C, LLC
1100 ALAKEA STREET,
HONOLULU, HI 96813

LEGEND

RU (RTL): RENTAL UNIT 1

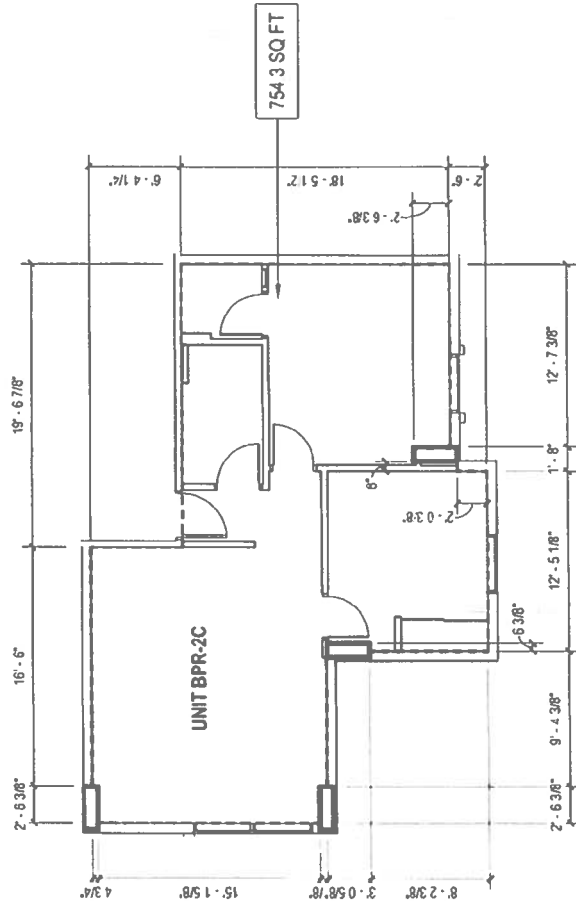

RENTAL UNIT BPR-2C
LIVING AREA: 754.3 SQ FT



Sheet Number	Sheet Number
CPR3 - B23	CPR3 - B23
Date	Date
2015 10 17	2015 10 17

NOTE:
THE CONDOMINIUM MAP FOR THE CONDOMINIUM PROJECT WHICH INCLUDES THE UNIT LAYOUTS AND DIMENSIONS OF THE UNIT, AND OTHER INFORMATION REQUIRED BY SECTION 510A(3), HAS BEEN REVIEWED BY THE ARCHITECT AND IS NOT GUARANTEED TO BE ACCURATE. THE ARCHITECT DOES NOT REPRESENTATION ON MATERIALITY OR ACCURACY.

COOKE ALAN, ODBAL &
POHUKAUA ST
HONOLULU, OAHU HAWAII
96813
TEL: 21654991

KAHUINA

ARCHITECT OF RECORD
BENJAMIN WOOD ARCHITECTS
600 KAPOLANI BLVD SUITE 402B
HONOLULU, HAWAII 96813
808 641 6816



OWNER
KAWAII BLOCK C, LLC
1100 ALAHEA STREET,
HONOLULU, HI 96813

LEGEND

RU (RTL): RENTAL UNIT 1



RENTAL UNIT BPR-2C ADA

LIVING AREA 754.0 SQ FT




SCALE: 1/8" = 1'-0"

RENTAL UNIT BPR-2C ADA

RENTAL UNIT BPR-2C ADA

CPR3 - B24

Date 2025 10 17

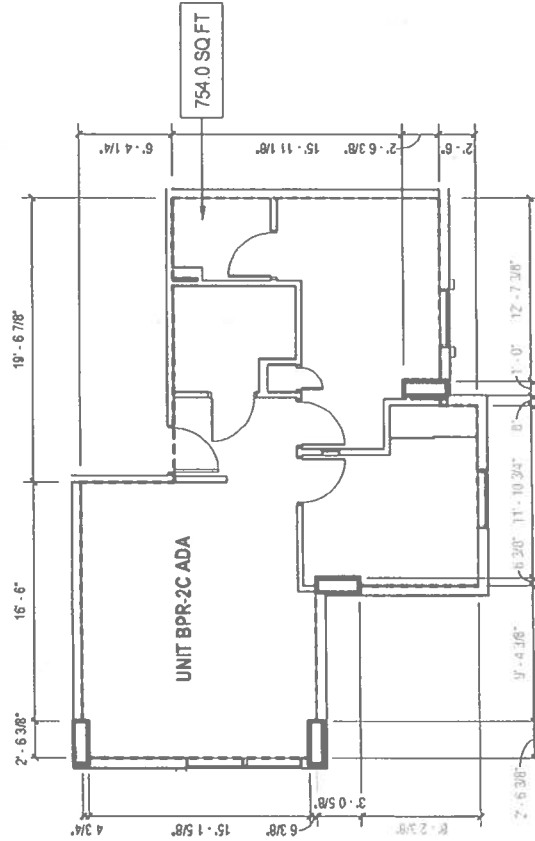

NOTE: THE CONDOMINIUM MAP FOR THE CONDO GARDENS PROJECT WHICH INCLUDES THIS SHEET IS BEING ISSUED ONLY TO SHOW THE LAYOUT LOCATION, UNIT NUMBERS AND DIMENSIONS OF UNITS, AND OTHER INFORMATION REQUIRED BY BC TOWN 314B-32, HAWKED REVEALED STATUTE AS AMENDED AND IS NOT INTENDED AND SHOULD NOT BE USED TO OBTAIN ANY REPRESENTATION OR WARRANTY WHATSOEVER.

COOKE AUANI CORAL &
POHUKAUNA ST
KAKA'AKO OAHU HAWAII
96813
T.M.N. 21054001


KAHUINA

ARCHITECT OF RECORD
BENJAMIN WOO ARCHITECTS
600 KAPOLANI BLVD SUITE 402B
HONOLULU, HAWAII 96813
508 521 5616

OWNER
KAKA'AO BLOCK C, LLC
1100 ALAKEA STREET
HONOLULU, HI 96813

LEGEND

[---] RU (RTL): RENTAL UNIT 1

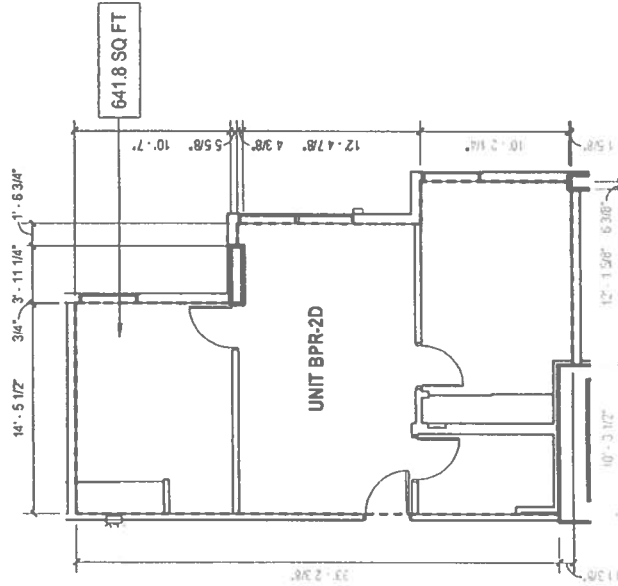

RENTAL UNIT BPR-2D

LIVING AREA 641.8 SQ FT



Sheet Number
CPR3 - B25

RENTAL UNIT BPR-2D

NOT: THE COMMISSION MAP FOR THE COMMISSION PROJECT WHICH INCLUDES THIS SHEET IS REFERRED ONLY TO SHOW THE LOCATION OF THE PROJECT. THE COMMISSION MAP IS NOT TO BE USED FOR ANY OTHER PURPOSE. THE COMMISSION MAP IS THE PROPERTY OF THE COMMISSION AND IS NOT TO BE REPRODUCED OR TRANSMITTED IN ANY FORM OR BY ANY MEANS, ELECTRONIC OR MECHANICAL, INCLUDING PHOTOCOPYING, RECORDING, OR BY ANY INFORMATION STORAGE AND RETRIEVAL SYSTEM, WITHOUT PERMISSION IN WRITING FROM THE COMMISSION.

COOKE, ALAN, CORAL &
POHUKAUA ST
KAPAHU, OAHU HAWAII
96713
TEL: 21054251

KAHUNA


ARCHITECT OF RECORD
BENJAMIN WOOD ARCHITECTS
600 KAPOLANI BLVD SUITE 402B
HONOLULU, HAWAII 96813
BET BET 8518



OWNER
KAPAHU BLOCK C, LLC
1100 ALAHEA STREET
HONOLULU HI 96813

LEGEND

RU (RTL): RENTAL UNIT 1

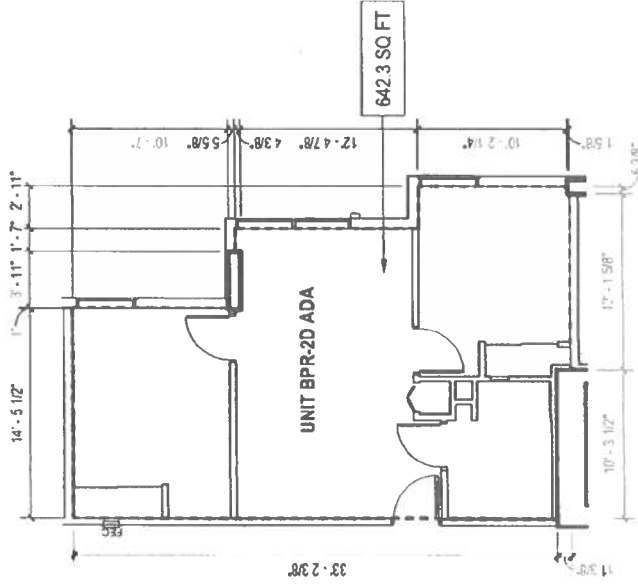


RENTAL UNIT BPR-2D ADA
LIVING AREA: 642.3 SQ FT



OWNER	ARCHITECT OF RECORD	KAHUNA	COCKE, ALAN, CORAL & PARTNERS, P.C.	NOTE	RENTAL UNIT BPR-2D ADA	Sheet Number
KAKAYMO BLOCK C, LLC 1100 ALAKEA STREET, HONOLULU, HI 96813	BENJAMIN WOO ARCHITECTS 800 KAPOLANI BLVD SUITE 402B HONOLULU, HI 96813	KAKAYMO OAHU HAWAII 98013 TEL: 219-240-01	THE CONSTRUCTION SET FOR THE CONDOMINIUM PROJECT, SHOWS THE LOCATION, UNIT NUMBERS AND DIMENSIONS OF UNITS, AND OTHER INFORMATION REQUIRED BY THE HAWAIIAN CONDOMINIUM ACT, CHAPTER 665, HRS. THE CONSTRUCTION SET SHALL BE SUBMITTED TO THE HAWAIIAN CONDOMINIUM ACT, CHAPTER 665, HRS.	RENTAL UNIT BPR-2D ADA	CPR3 - B28	2015 10 17


LEGEND

RU (RTL); RENTAL UNIT 1

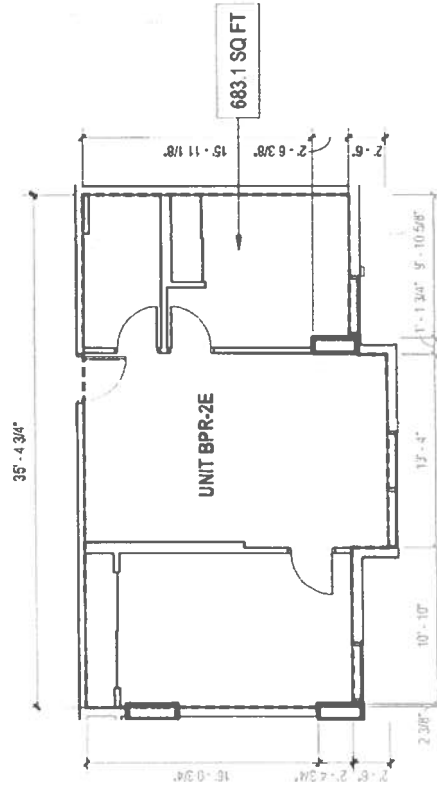

RENTAL UNIT BPR-2E

LIVING AREA: 683.1 SQ FT

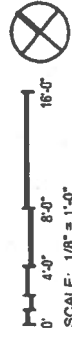

Sheet Number
CPR3 - B27

RENTAL UNIT BPR-2E

Date
2023 10 17

NOTE:
THE CONDOMINIUM UNIT FOR THE CONDOMINIUM PROJECT UNDER REVIEW
IS NOT TO BE CONSIDERED A FINAL DESIGN. THE LAYOUT, LOCATION, UNIT
NUMBERS AND DIMENSIONS OF UNITS, AND OTHER INFORMATION REQUIRED
BY THE CONDOMINIUM ACT, SHALL NOT BE DEEMED TO CONTAIN ANY REPRESENTATION
OR WARRANTY WHATSOEVER.

COCKE ALAN COOK &
KAPOLANI BLVD SUITE 407B
HONOLULU, HAWAII 96813
TEL: 215-5601


KAHUNA

ARCHITECT OF RECORD
BENJAMIN WOO ARCHITECTS
600 KAPOLANI BLVD SUITE 407B
HONOLULU, HAWAII 96813
TEL: 215-5601



OWNER
KAWAHO BLOCK C, LLC
1100 ALAKEA STREET
HONOLULU, HI 96813

RU (RTL): RENTAL UNIT 1

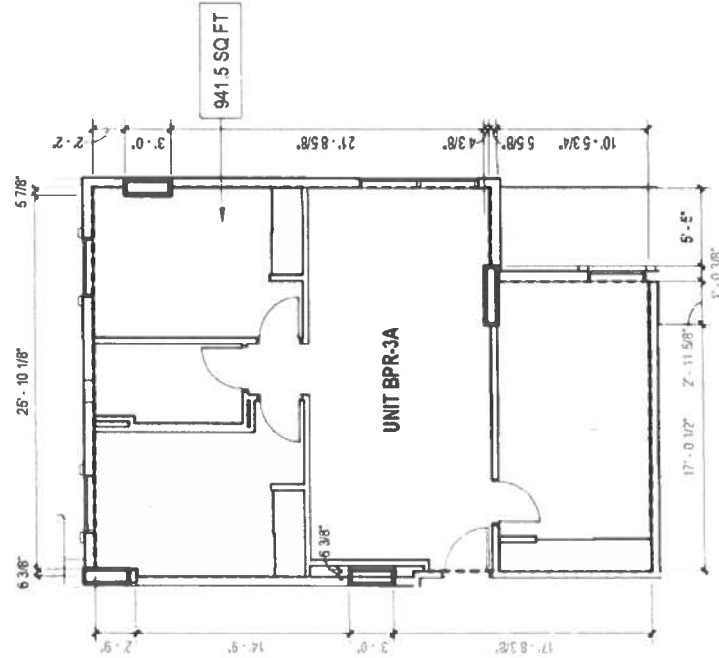

LIVING AREA: 941.5 SQ FT



SCALE: 1/8" = 1'-0"

Street Number

CPR3 - B2B

Date: 2025 10 17

[illegible]

COOKE, ALAN, CORAL &
POHUKA NA ST
KAKA'AKO OAHU HAWAII
96813
TMK. 21054001


KAHUNA

ARCHITECT OF RECORD
BENJAMIN WOO ARCHITECTS
600 KAPOLANI BLVD SUITE 402B
HONOLULU HAWAII 96813
208 531 8616

OWNER:
KAKA'AKO BLOCK C, LLC
1100 ALAKEA STREET,
HONOLULU, HI 96813

LEGEND

RU (RTL): RENTAL UNIT 1

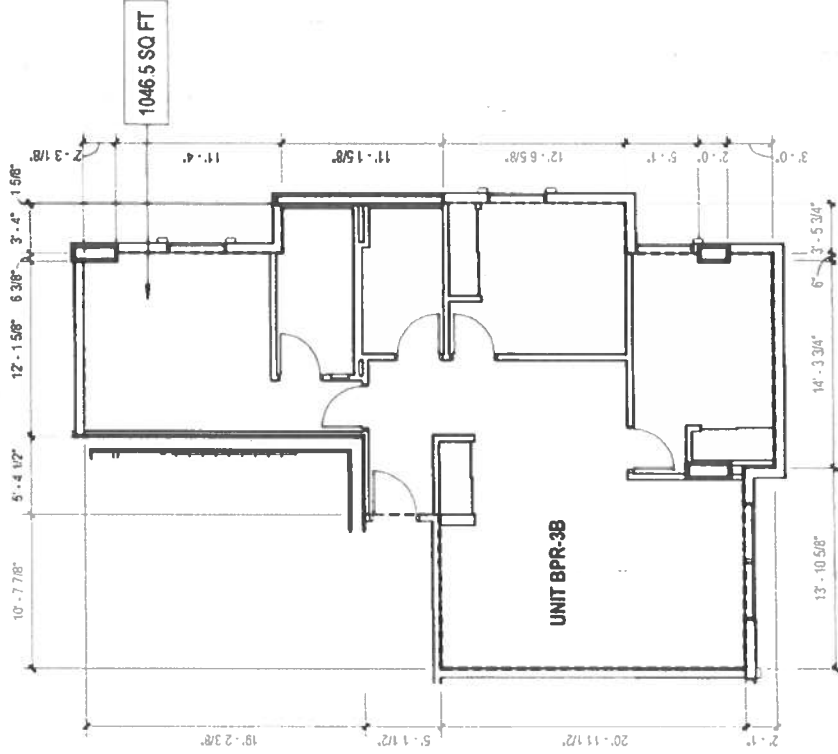

RENTAL UNIT BPR-3B

LIVING AREA: 1046.5 SQ. FT.



OWNER:

KAHAWAO BLOCK C, LLC
1100 ALAKEA STREET,
HONOLULU, HI 96813

ARCHITECT OF RECORD

BENJAMIN WOO ARCHITECTS
809 KAHAWAO BLVD SUITE 428
HONOLULU, HAWAII 96813
808 591 8815

KAHUINA

COOKE, AUMAI, CORAL &
POHUKAUA ST
KAHAWAO, OAHU HAWAII
96813
TELE: 219-5491

NOTE
THIS FLOOR PLAN IS A MAP FOR THE CONFORMANCE PROJECT. IT DOES NOT
REPRESENT THE ACTUAL CONSTRUCTION. THIS SHEET IS INTENDED ONLY TO SHOW THE LAYOUT, LOCATION, UNIT
NUMBERS AND DIMENSIONS OF UNITS, AND OTHER INFORMATION. IT DOES NOT
REPRESENT THE ACTUAL CONSTRUCTION. IT DOES NOT REPRESENT THE ACTUAL
CONSTRUCTION. IT DOES NOT REPRESENT THE ACTUAL CONSTRUCTION.
OR WARRANTY THEREOF.


RENTAL UNIT BPR-3B

Sheet Number

CPR3 - B29

Date:
2025.10.17

RU (RTL): RENTAL UNIT 1

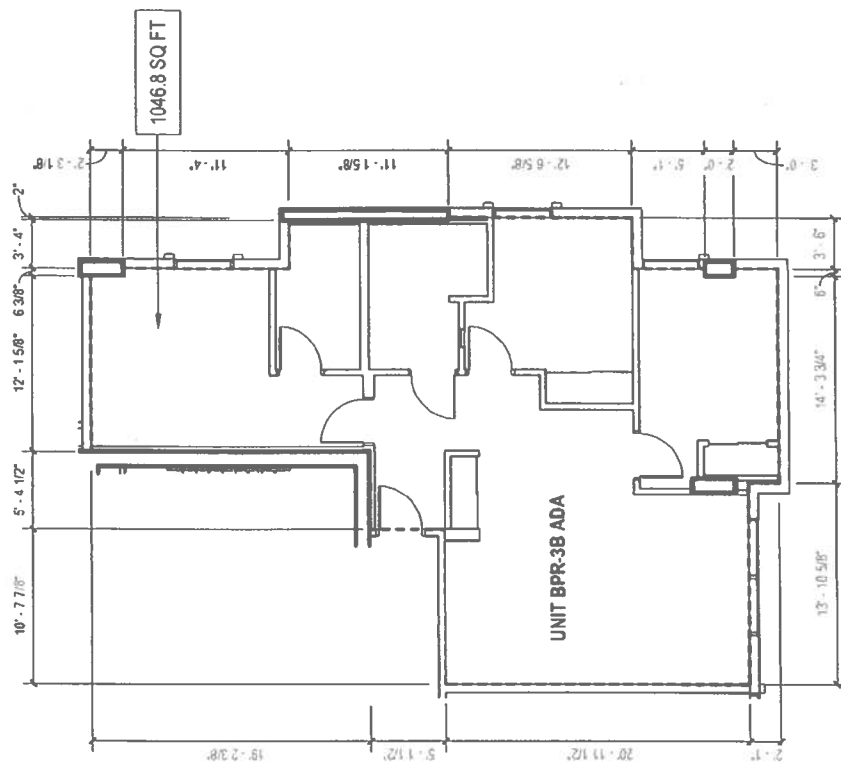

RENTAL UNIT BPR-3B ADA
LIVING AREA: 1046.8 SQ FT



RENTAL UNIT BPR-3B ADA

THIS SHEET IS INTENDED ONLY TO SHOW THE LAYOUT LOCATIONS, UNIT NUMBERS AND DESCRIPTIONS OF UNITS, AND OTHER INFORMATION REQUIRED BY SECTION 510-B-33, MARINE REVISED STATUTES, AS AMENDED, AND IS NOT INTENDED AND SHALL NOT BE DEEMED TO CONTAIN ANY REPRESENTATION OR WARRANTY WHATSOEVER.

DOCKE AJAH, CORAL &
POKUKANA ST
LAKAYAKO, OAHU, HAWAII
40813
TNRK 21054001


KAHUINA

ARCHITECT OF RECORD
BENJAMIN WOO ARCHITECTS
888 KAPOLANI BLVD SUITE 402B
HONOLULU HAWAII 96813

OWNER
KAKA'AO BLOCK C, LLC
1100 ALAKEA STREET
HONOLULU, HI 96813

LEGEND

[---] RU : RESIDENTIAL UNIT

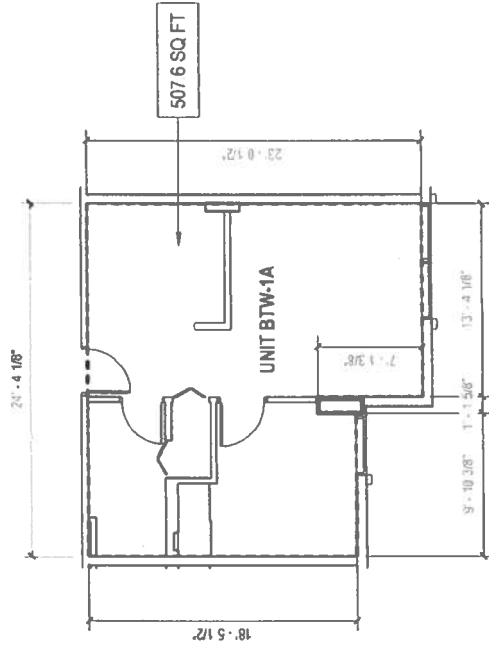


RESIDENTIAL UNIT 8TW-1A
LIVING AREA 507.6 SQ. FT.



Sheet Number CPR3 - B31	RESIDENTIAL UNIT 8TW-1A	NOTES: THIS COMPASS MAP FOR THE CONDOMINIUM PROJECT WHICH IS A PART OF THE CONDOMINIUM PROJECT, IS INTENDED TO SHOW THE LOCATION, UNIT NUMBER, AND AREA OF THE UNIT. IT IS NOT A SURVEY AND SHOULD NOT BE USED FOR ANY PURPOSE OTHER THAN REPRESENTATION OR WARRANTY WHATSOEVER.
Date: 2023.10.17	KAHUNA	OWNER: KAPALANI BLOCK C, LLC 100 KAPALANI BLVD, SUITE 400 HONOLULU, HI 96813
	DOCKE, JUANIL, CORRAL & POKUNANA ST 98113 TEL: 210-5681	ARCHITECT OF RECORD: BELLAMINI WOOD ARCHITECTS 888 KAPOLANI BLVD, SUITE 400 HONOLULU, HAWAII 96813 TEL: 801 8516

LEGEND

RU : RESIDENTIAL UNIT

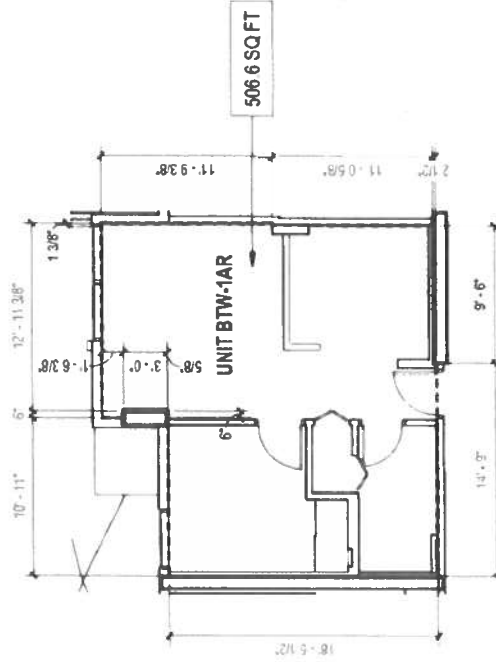

RESIDENTIAL UNIT BTW-1AR
LIVING AREA: 506.6 SQ. FT.



RESIDENTIAL UNIT BTW-1AR		Sheet Number
Date	2025.10.17	CPR3 - B32

NOT TO SCALE
THIS SHEET IS INTENDED ONLY TO SHOW THE LAYOUT LOCATION UNIT
NUMBER AND DIMENSIONS OF UNIT. IT IS NOT TO BE USED FOR ANY
OTHER PURPOSES. ANY CHANGES TO THE UNIT LAYOUT SHALL BE
APPROVED AND SHALL NOT BE DEEMED TO CONSTITUTE A REPRESENTATION
OR WARRANTY WHATSOEVER.

COCKE ALAN CORAL &
POKUKANA ST
KAKAIAO OAHU HAWAII
96813
TEL: 21054891

KAHUNA


ARCHITECT OF RECORD
BENJAMIN WONG ARCHITECTS
1100 ALAMEDA STREET
HONOLULU HAWAII 96813
808.581.6018



OWNER:
KAKAIAO BLOCK C, LLC
1100 ALAMEDA STREET
HONOLULU HI 96813

LEGEND

[---] RU : RESIDENTIAL UNIT

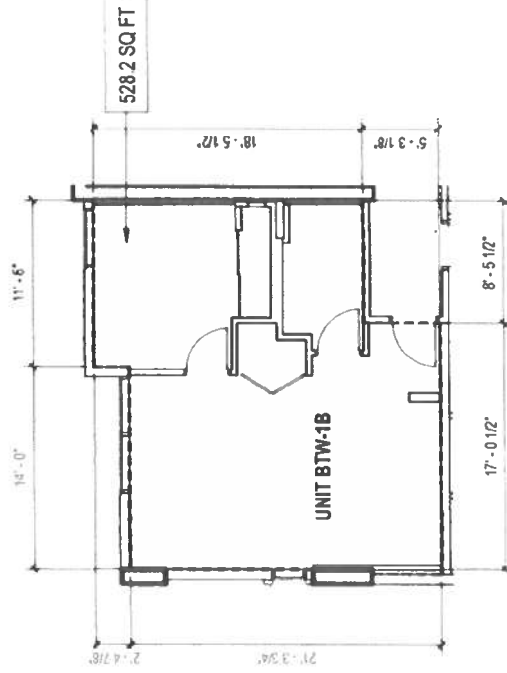


RESIDENTIAL UNIT BTW-1B
LIVING AREA 528.2 SQ FT



OWNER KAKAWAO BLOCK C, LLC 1100 ALAKEA STREET HONOLULU HI 96813	ARCHITECT OF RECORD BENJAMIN WOO ARCHITECTS 800 KAPOLANI BLVD SUITE 402B HONOLULU HAWAII 96813 808 581 8818	 KAHUNA COCKE ALUANI CORAL & SHULEYAMA ST KAKAWAO OAHU HAWAII 96813 TEL 2105401	NOT TO SCALE THE COMPASS MAY NOT BE THE COMPASS IN THIS PROJECT. THE COMPASS IS NOT TO BE USED TO DETERMINE THE LOCATION, UNIT NUMBER, AND DIMENSIONS OF UNITS, AND OTHER INFORMATION REQUIRED BY SECTION 510.1. INFORMATION IS BASED ON THE INFORMATION PROVIDED BY THE CLIENT. THE CLIENT IS RESPONSIBLE FOR OBTAINING ALL NECESSARY PERMITS AND REGULATORY REQUIREMENTS.	RESIDENTIAL UNIT BTW-1B Date 2025 10 17	Sheet Number CPR3 - B33
--	---	---	--	---	----------------------------

LEGEND

--- RU : RESIDENTIAL UNIT

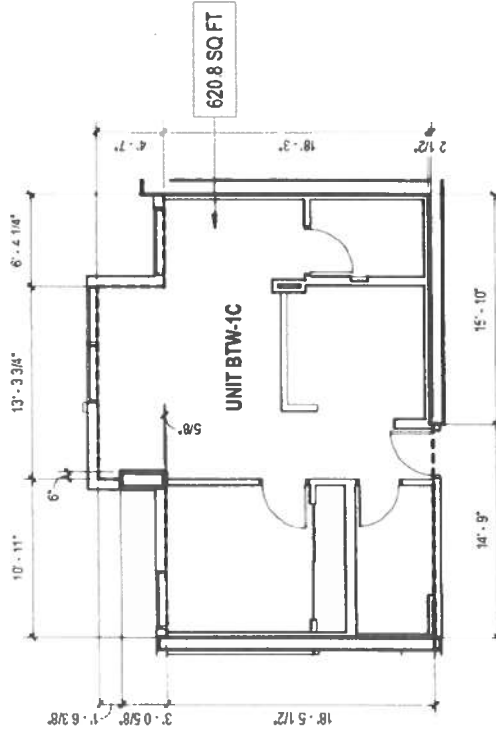

RESIDENTIAL UNIT BTW-1C
LIVING AREA 620.8 SQ FT



NOTE:
THIS CONDOMINIUM UNIT IS PART OF THE CONDOMINIUM PROJECT WHICH INCLUDES THE BUILDING STRUCTURE, COMMON AREAS, AND OTHER IMPROVEMENTS REQUIRED BY SECTION 546B-3.3, HAWAIIAN REVENUE STATUTES, AS AMENDED, AND IS NOT TO BE CONSIDERED A SEPARATE UNIT. THIS UNIT IS DESIGNED TO COMPLY WITH THE REQUIREMENTS OF THE HAWAIIAN REVENUE STATUTES.

COOKE, AUNILI, COOKE &
CONSTRUCTION
1001 KALANANAKU BLVD, SUITE 400
HONOLULU, HAWAII 96813
TEL: 295-54091

KAHUNA

ARCHITECT OF RECORD
BENJAMIN WOOD ARCHITECTS
800 KAPOLAH BLVD, SUITE 402B
HONOLULU, HAWAII 96813
TEL: 871-8818



OWNER:
KAWAHO BLOCK C, LLC
1100 ALAKA STREET
HONOLULU, HI 96813

RESIDENTIAL UNIT BTW-1C


Sheet Number

CPR3 - B34

Date:
2025.10.17

LEGEND

RU : RESIDENTIAL UNIT

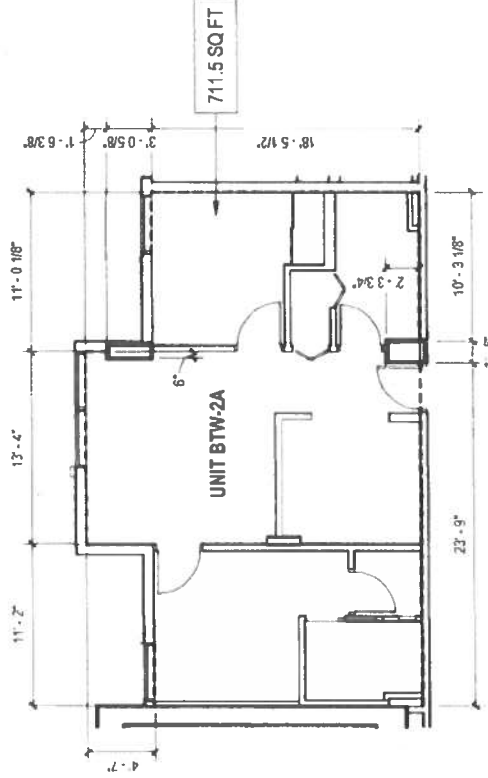

RESIDENTIAL UNIT BTW-2A
LIVING AREA: 711.5 SQ FT



OWNER: KAHUWA BLOCK C, LLC 100 KAPOLANI BLVD, SUITE 402B HONOLULU, HI 96813	ARCHITECT OF RECORD: BENJAMIN WOOD ARCHITECTS 800 KAPOLANI BLVD, SUITE 402B HONOLULU, HAWAII 96813 808 581 8816	COOKE, ALAN, CORAL & POKUANA ST KAHUWA, OAHU, HAWAII TRAC 2 1056091	NOTE: THIS SHEDD IS INTENDED ONLY TO SHOW THE LOCATION OF THE UNIT AND IS NOT TO BE USED FOR ANY OTHER PURPOSE. THE UNIT IS NOT INTENDED AND SHALL NOT BE OFFERED TO CONTAIN ANY REPRESENTATION OR WARRANTY WHATSOEVER.	RESIDENTIAL UNIT BTW-2A	Sheet Number CPR3 - B35
DATE 2018 10 17	DATE 2018 10 17	DATE 2018 10 17	DATE 2018 10 17		

[] RU : RESIDENTIAL UNIT



RESIDENTIAL UNIT 6TW-2AR

Street Number

CPR3 - B36

Date
2005.10.17

NOTE:
THE CONDOMINIUM MAP FOR THE CONDOMINIUM PROJECT, WHICH IS LOCATED
THIS SHEET, IS ATTACHED ONLY TO SHOW THE LAYOUT, LOCATION, UNIT
NUMBERS AND DIMENSIONS OF UNITS, AND OTHER INFORMATION REQUIRED
BY SECTION 51M-33, HAWAII REVISED STATUTES, AS AMENDED, AND IS NOT
INTENDED AND SHALL NOT BE DEEMED TO, OBTAIN ANY REPRESENTATION
OR WARRANTY WHATSOEVER.

COOKE ALIHI, CORAL &
POHUKAUNA ST
KAKA'AKO OAHU HAWAII
96813
781K 21054001

KAHUINA

ARCHITECT OF RECORD
BENJAMIN WOO ARCHITECTS.
600 KAPOLANI BLVD SUITE 402B
HONOLULU, HAWAII 96813
202 581 6816

OWNER:
KAKA'AKO BLOCK C, LLC
1100 ALAKEA STREET,
HONOLULU, HI 96813

LEGEND

RU : RESIDENTIAL UNIT



RESIDENTIAL UNIT 8TW-2B

LIVING AREA: 708.3 SQ FT




SCALE: 1/8" = 1'-0"

RESIDENTIAL UNIT BTW-2B

Book Number

CPR3 - B37

2025.10.17

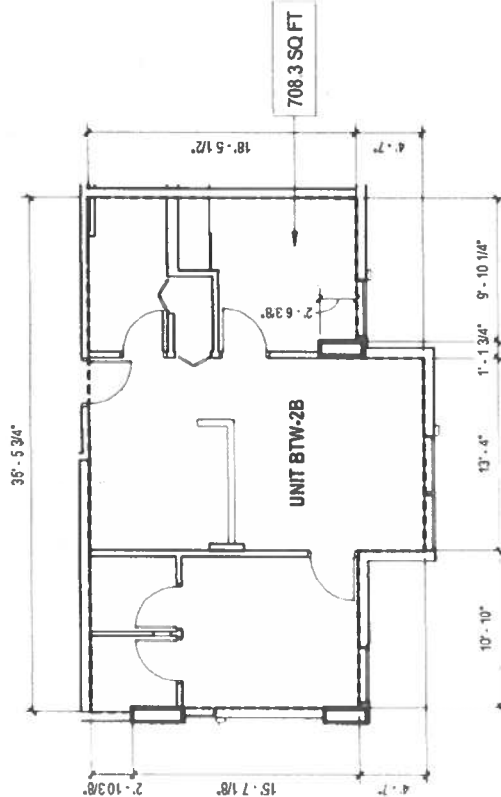

THE COMPENDIUM MAP FOR THE COMPENDIUM PROJECT WHICH INCLUDES THE SITE IS INTENDED ONLY TO SHOW THE LAYOUT LOCATION, UNIT NUMBER AND OBSERVATIONS OF UNITS, AND OTHER INFORMATION REQUIRED BY SEC 10.118-23. MAJOR REVISED STATUTES, AS AMENDED, AND IS NOT INTENDED AND SHALL NOT BE DEEMED TO OBTAIN ANY REPRESENTATION OR WARRANTY WHATSOEVER.

COOKE, AWAHI, CORAL &
POHUKAHA ST
KAKA'AKO OAHU, HAWAII
96813
TNRK 21054001


KAHUINA

ARCHITECT OF RECORD
BENJAMIN WOO ARCHITECTS
8833 KAPIOLANI BLVD SUITE 402B
HONOLULU, HAWAII 96813
(808) 734-2828

OWNER:
KAKA'AKO BLOCK C, LLC
1100 ALAKEA STREET
HONOLULU, HI 96813

LEGEND

RU : RESIDENTIAL UNIT

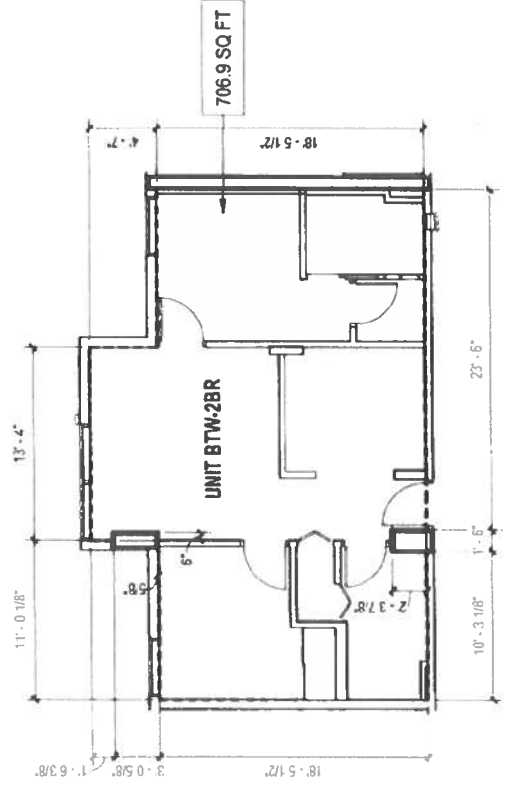


RESIDENTIAL UNIT BTW-2BR
LIVING AREA 706.9 SQ FT



OWNER: KAKI'ANO BLOCK C, LLC 1160 ALAKEA STREET, HONOLULU, HI 96813	ARCHITECT OF RECORD BENJAMIN WOOD ARCHITECTS 600 KAPOLANI BLVD SUITE 402B HONOLULU, HAWAII 96813	KAHUNA COOKE, AJAH, CORAL & FORUMS, ST. HONOLULU, OAHU, HAWAII 96813 TMR 21054091	NOTE: THIS CONDOMINIUM MAP FOR THE CONDOMINIUM PROJECT "KOHOLA BLDG." IS A PRELIMINARY MAP. IT IS NOT TO BE USED FOR THE PURPOSES OF DETERMINING THE EXACT BOUNDARIES AND DIMENSIONS OF UNITS, AND OTHER INFORMATION REQUIRED BY SECTION 453.3, HAWAIIAN REVISED STATUTES, AS AMENDED, AND IS NOT TO BE USED FOR THE PURPOSES OF DETERMINING THE EXACT BOUNDARIES AND DIMENSIONS OF UNITS, AND OTHER INFORMATION REQUIRED BY SECTION 453.3, HAWAIIAN REVISED STATUTES, AS AMENDED, AND IS NOT TO BE USED FOR THE PURPOSES OF DETERMINING THE EXACT BOUNDARIES AND DIMENSIONS OF UNITS, AND OTHER INFORMATION REQUIRED BY SECTION 453.3, HAWAIIAN REVISED STATUTES, AS AMENDED.
Sheet Number: CPR3 - 838	RESIDENTIAL UNIT BTW-2BR	DATE: 2015.10.17	DATE: 2015.10.17

[] RU : RESIDENTIAL UNIT

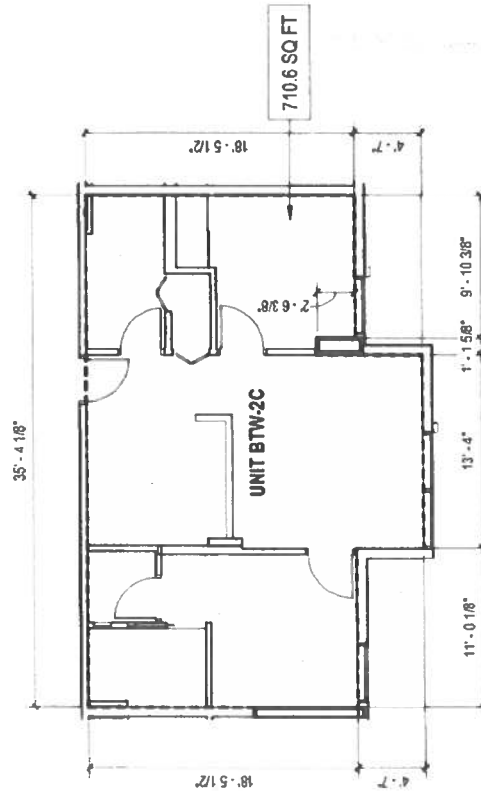

RESIDENTIAL UNIT BTW-2C
LIVING AREA: 710.6 SQ FT



RESIDENTIAL UNIT BTW-2C

Date
2025-09-17

Sheet Number
CPR3 - B39

NOTE. THE CONDOMINIUM MAP FOR THE CONDOMINIUM PROJECT WHICH INCLUDES THIS SHEET IS INTENDED ONLY TO SHOW THE LAYOUT LOCATION, UNIT NUMBERS AND DIMENSIONS OF UNITS AND OTHER AREAS AND IS NOT FOR SECTION 316A(1). IT MUST BE DESIGNED TO COMPLY WITH ALL REGULATIONS ON MULTIFAMILY HOUSING.

COOKE, ALUANI, CORAL &
POHUKAUNA ST
KAKA'AKO OAHU, HAWAII
96813
TMK 21054001


KAHUINA

ARCHITECT OF RECORD
BENJAMIN WOO ARCHITECTS
880 KAPOLANI BLVD SUITE 402B
HONOLULU HAWAII 96813
708 531 8016

OWNER
KAKA'AO BLOCK C, LLC
1100 ALAKEA STREET,
HONOLULU, HI 96813

LEGEND

RU : RESIDENTIAL UNIT

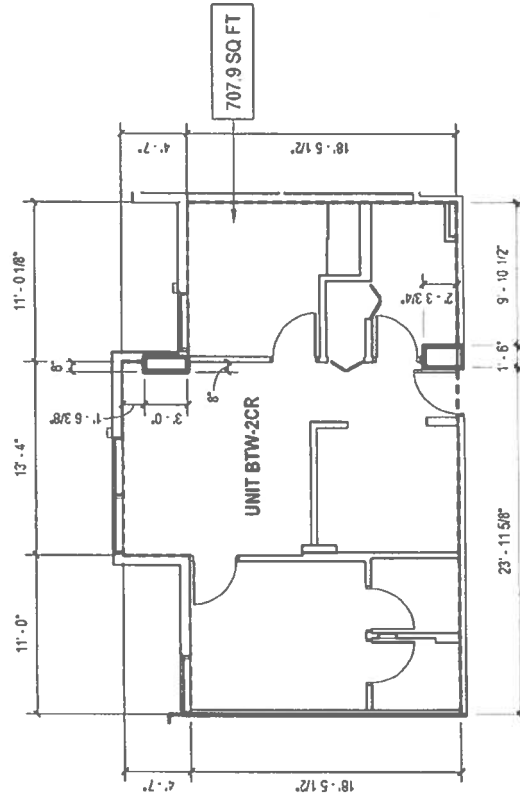

RESIDENTIAL UNIT BTW-2CR
LIVING AREA: 707.9 SQ FT



NOTE
THIS CONDOMINIUM MAP FOR THE CONDOMINIUM PROJECT, WHICH INCLUDES THE CONDOMINIUM UNIT, COMMON AREAS, AND OTHER AREAS, IS A PRELIMINARY MAP. IT IS NOT A FINAL MAP. IT IS SUBJECT TO THE REVIEW AND APPROVAL OF THE HAWAII DEPARTMENT OF LAND AND NATURAL RESOURCES. IT IS NOT A GUARANTEE OF THE ACCURACY OF THE INFORMATION CONTAINED HEREIN. IT IS NOT A GUARANTEE OF THE ACCURACY OF THE INFORMATION CONTAINED HEREIN.

COOKE, ALAN, CORAL &
KAWAHO OAKU, HAWAII
98813
TNR 21554951

KAHUNA

ARCHITECT OF RECORD
BENJAMIN WOO ARCHITECTS
800 KAPOLANI BLVD SUITE 402B
HONOLULU, HAWAII 96813
808 581 8818



OWNER:
KAWAHO BLOCK C, LLC
1100 ALAKA STREET,
HONOLULU, HI 96813


RESIDENTIAL UNIT BTW-2CR

Sheet Number

CPR3 - B40

Date
2025 10 17

CU (A) : COMMERCIAL UNIT,
TOWER A

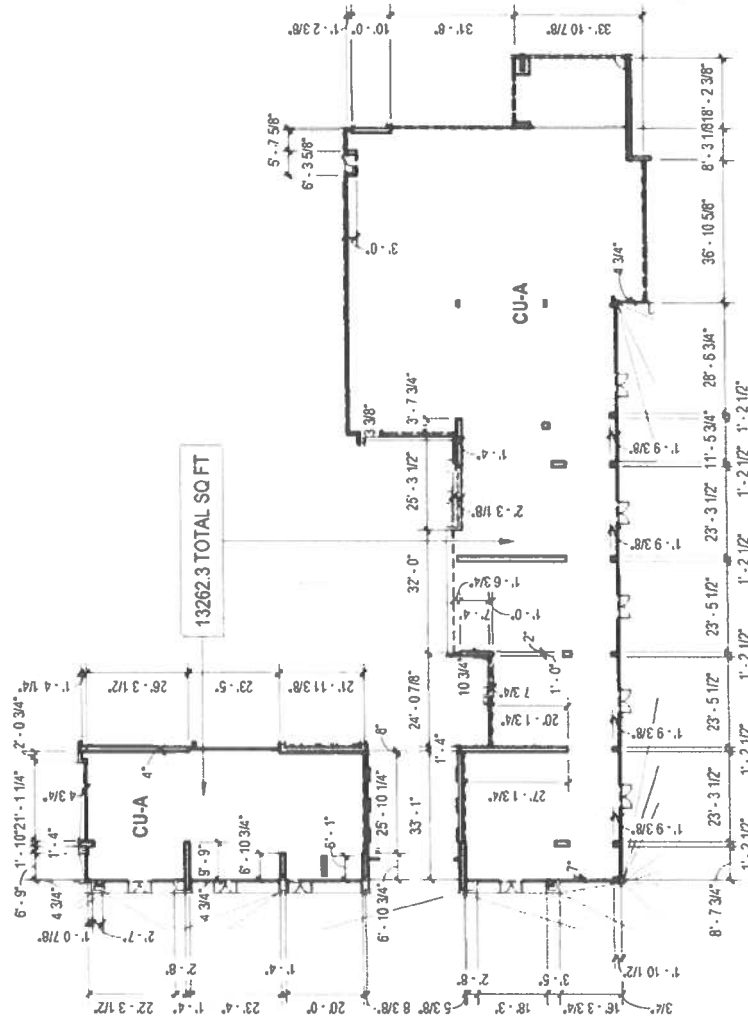

COMMERCIAL AREA: 13262.3 SQ FT



SCALE: 1" = 30'-0"

CPR3 - C01

Date: 2025.10.17

NOTE: THE CONDO CORRESPONDING MAP FOR THE CONDO CORRESPONDING PROJECT WHICH INCLUDES THIS SHEET, IS ATTACHED ONLY TO SHOW THE LAYOUT, LOCATION, UNIT NUMBER AND DIMENSIONS OF UNITS, AND OTHER INFORMATION REQUIRED BY SECTION 3.16(3), HARRIS RESIDENTIAL STATUTE, AS AMENDED, AND IS NOT INTENDED AND SHALL NOT BE DEEMED TO CONSTITUTE ANY REPRESENTATION OR WARRANTY WHATSOEVER.

COOKE, ALAN, CORAL &
POHUKAINA ST
KAUAI'AKO, OAHU, HAWAII
96813
TMRK: 2105401


KAHUNA

ARCHITECT OF RECORD
BENJAMIN WOO ARCHITECTS
600 KAPIOLANI BLVD., SUITE 402E
HONOLULU, HAWAII 96813

OWNER:
KAKA'AKO BLOCK C, LLC
1100 ALAKEA STREET,
HONOLULU, HI 96813

LEGEND

CU (B) : COMMERCIAL UNIT,
TOWER B

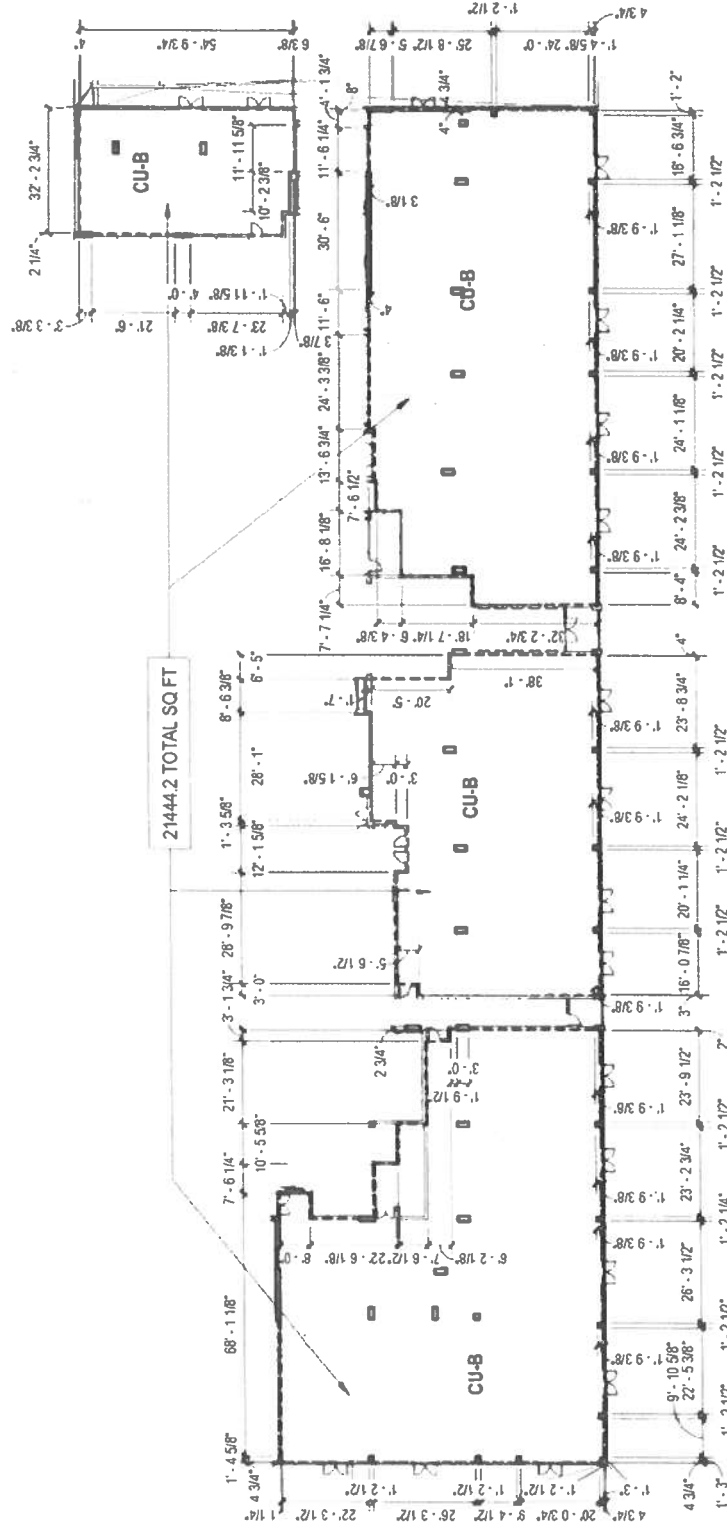

COMMERCIAL UNIT B

COMMERCIAL AREA: 21444.2 SQ FT



COMMERCIAL UNIT B

Sheet Number:

CPR3 - C02

Date:
2025.10.17

NOTE: This document is for the use of the client only. It is not to be used for any other purpose. The client is responsible for the accuracy of the information provided. The architect is not responsible for the accuracy of the information provided. The architect is not responsible for the accuracy of the information provided.

COOKE, ALAN, CORAL &
POHUKANA ST
KAKAIAO, OAHU, HAWAII
98113
TMR 2 154401

KAHUNA

ARCHITECT OF RECORD
BENJAMIN WOO ARCHITECTS
600 KAPOLANI BLVD, SUITE 402B
HONOLULU, HAWAII 96813
508.591.6616



OWNER:
KAKAIAO BLOCK C, LLC
1100 ALAKA STREET,
HONOLULU, HI 96813